


2000_PROPOSED

LBMV architects Luigi Montefusco Ltd 72 Haverstock Hill NW3 2BE London M+44 (0) 7837344073 T+44 (0) 207 483 3880	DRAWINGS STATUS		A3	DRAWN	CHECKED	GENERAL NOTE - This drawing should be removed from currency immediately when a revised version is issued. - All dimensions to be checked on site by the contractor. Discrepancies to be reported before proceeding with the works. - This drawing is copyrighted. - All dimensions in mm's.	LEGEND							
	PLANNING PERMISSION			UG	LM									
	PROJECT TITLE			DATE	SCALE									
	REAR EXTENSION / BASEMENT			24.11.2022										
				DRAWING TITLE										
	93 SWAIN'S LANE, N6 6PJ			JOB NO 0089	DRAWING NO A2000									
								REV	DESCRIPTION	DATE	NAME			

PROPOSED SITE PLAN

SCALE 1:100

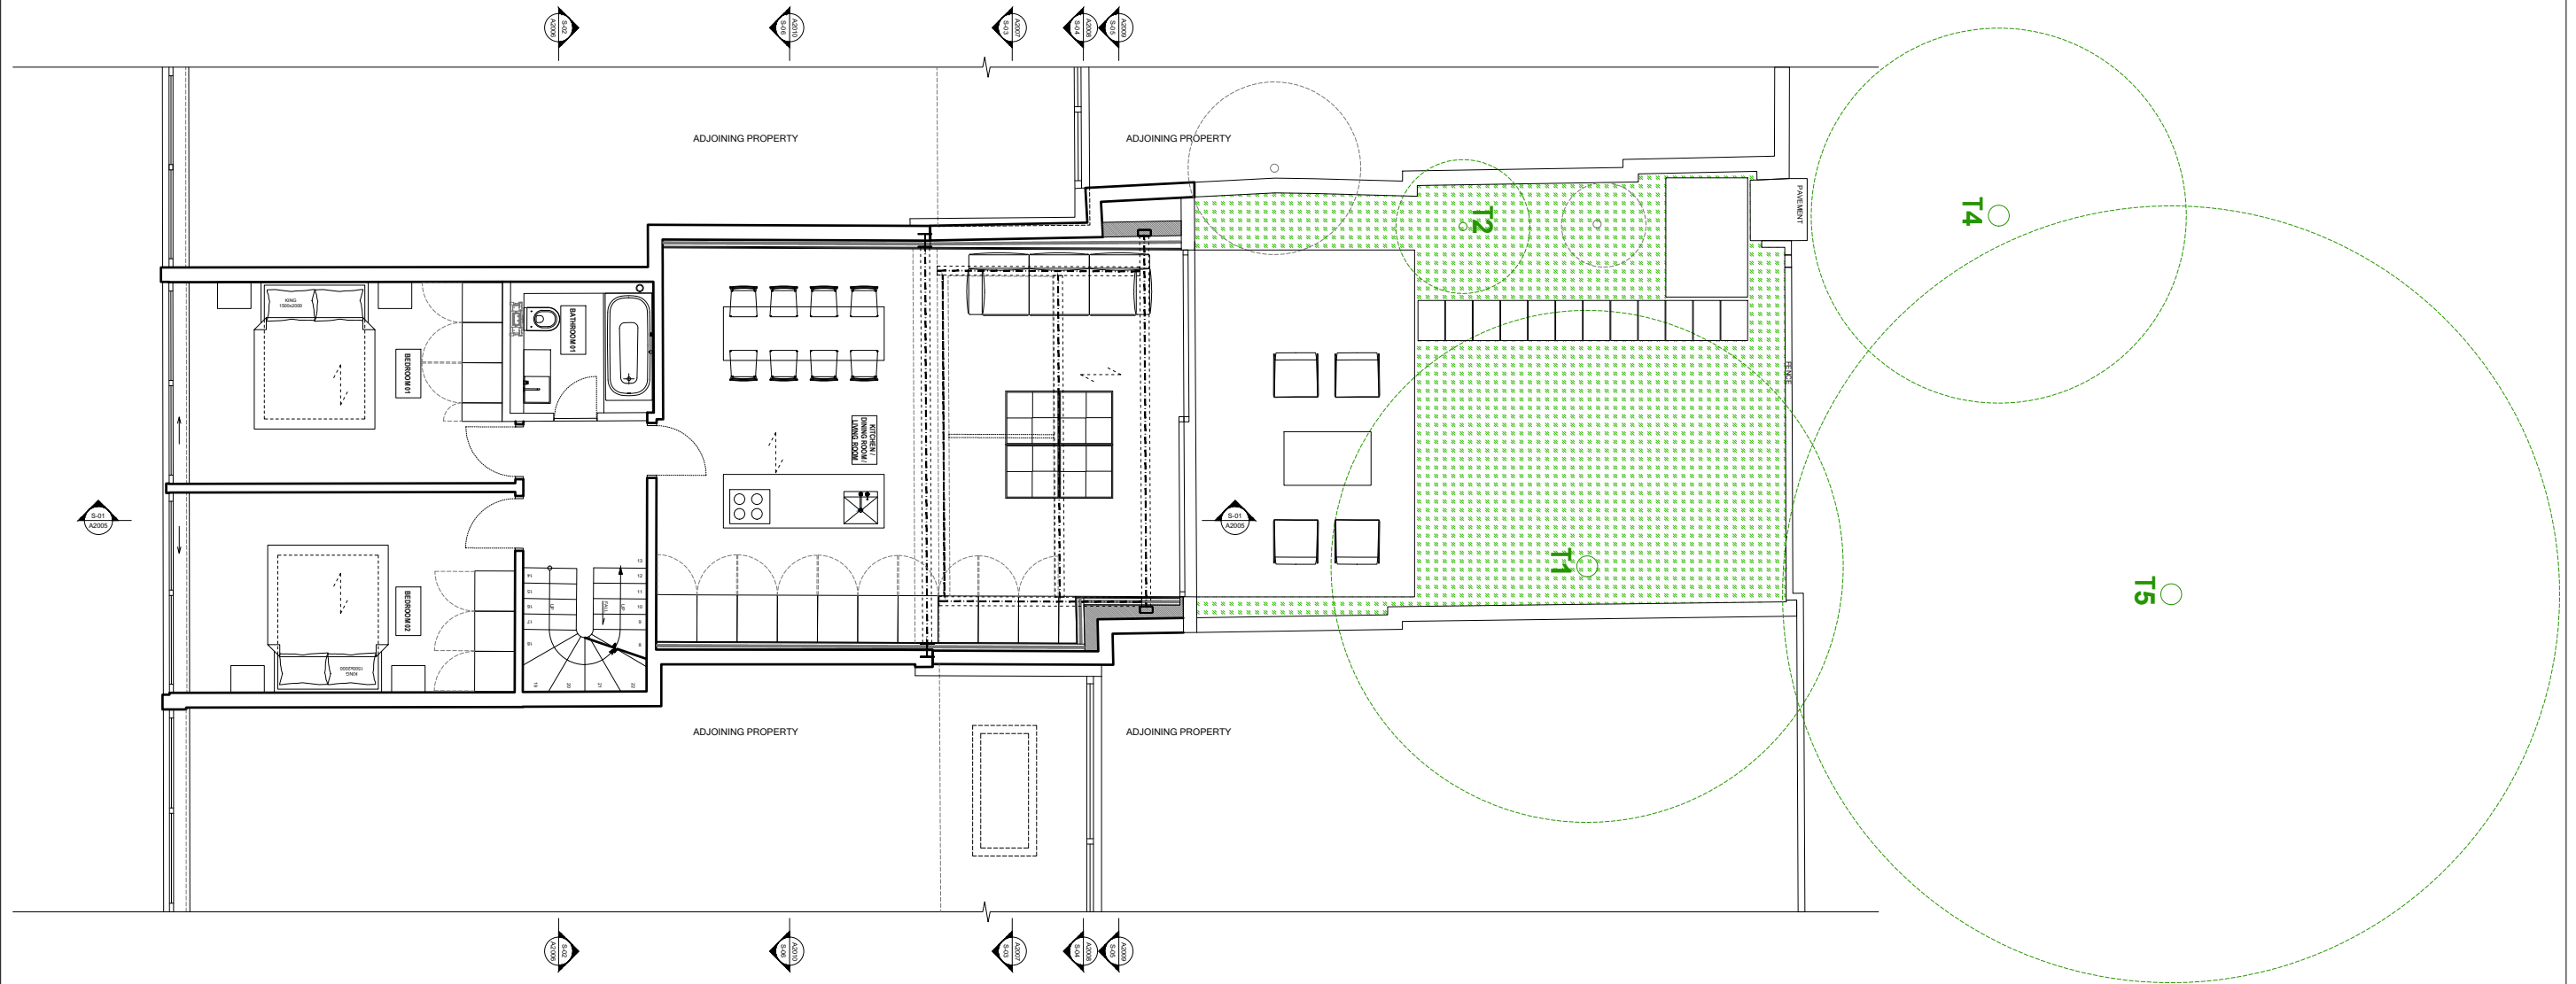

LBMV architects

Luigi Montefusco Ltd
72 Haverstock Hill
NW3 2BE London
M+44 (0) 7837344073
T+44 (0) 207 483 3880

DRAWINGS STATUS	
PLANNING PERMISSION	A3
PROJECT TITLE	
REAR EXTENSION / BASEMENT	

93 SWAIN'S LANE, N6 6PJ



DRAWN UG	CHECKED LM
DATE 24.11.2022	SCALE 1:100@A3

DRAWING TITLE
PROPOSED SITE PLAN

JOB NO	DRAWING NO
0089	A2001


GENERAL NOTE	- This drawing should be removed from currency immediately when a revised version is issued. - All dimensions to be checked on site by the contractor. Discrepancies to be reported before proceeding with the works. - This drawing is copyrighted. - All dimensions in mm's.
--------------	---

	LEGEND
--	--------

 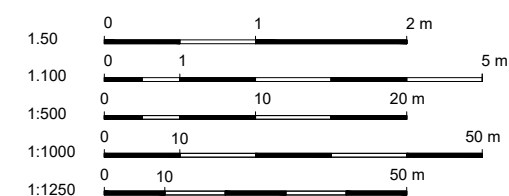[illegible]


PROPOSED FRONT ELEVATION

SCALE 1:100

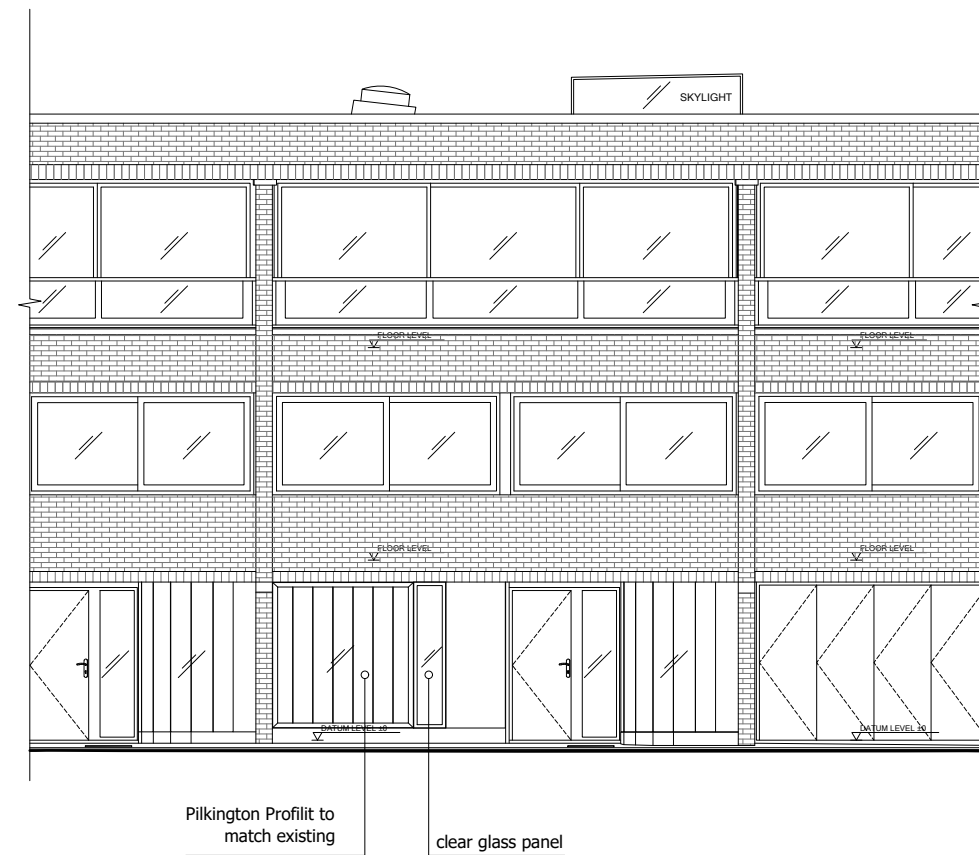

PROPOSED REAR ELEVATION

SCALE 1:100

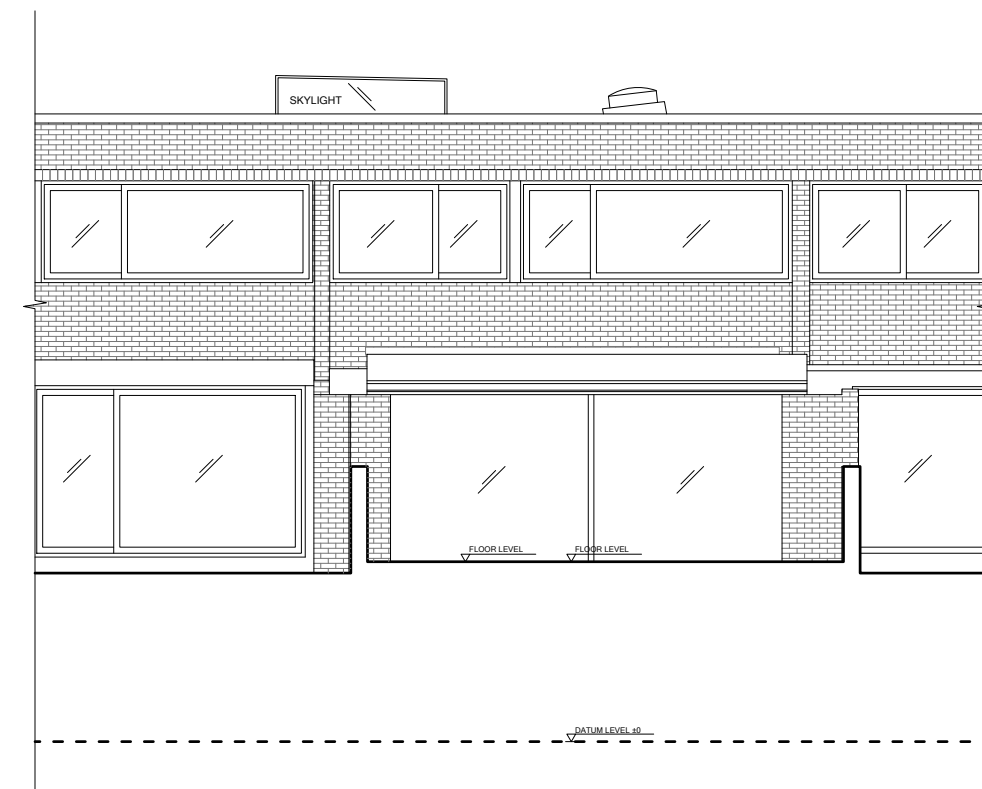

LBMV architects

Luigi Montefusco Ltd
72 Haverstock Hill
NW3 2BE London
M+44 (0) 7837344073
T+44 (0) 207 483 3880

DRAWINGS STATUS	
PLANNING PERMISSION	A3
PROJECT TITLE	
REAR EXTENSION / BASEMENT	

93 SWAIN'S LANE, N6 6PJ

DRAWN UG	CHECKED LM
DATE 24.11.2022	SCALE 1:100@A3


DRAWING TITLE

PROPOSED REAR AND
FRONT ELEVATION

JOB NO 0089	DRAWING NO A2004
----------------	---------------------


GENERAL NOTE	- This drawing should be removed from currency immediately when a revised version is issued. - All dimensions to be checked on site by the contractor. Discrepancies to be reported before proceeding with the works. - This drawing is copyrighted. - All dimensions in mm's.
--------------	---

	LEGEND
--	--------

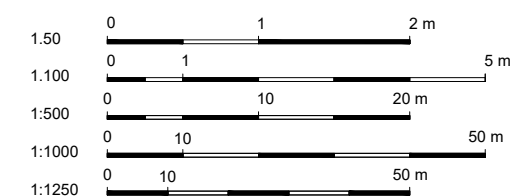[illegible]


PROPOSED SECTION 01

SCALE 1:100

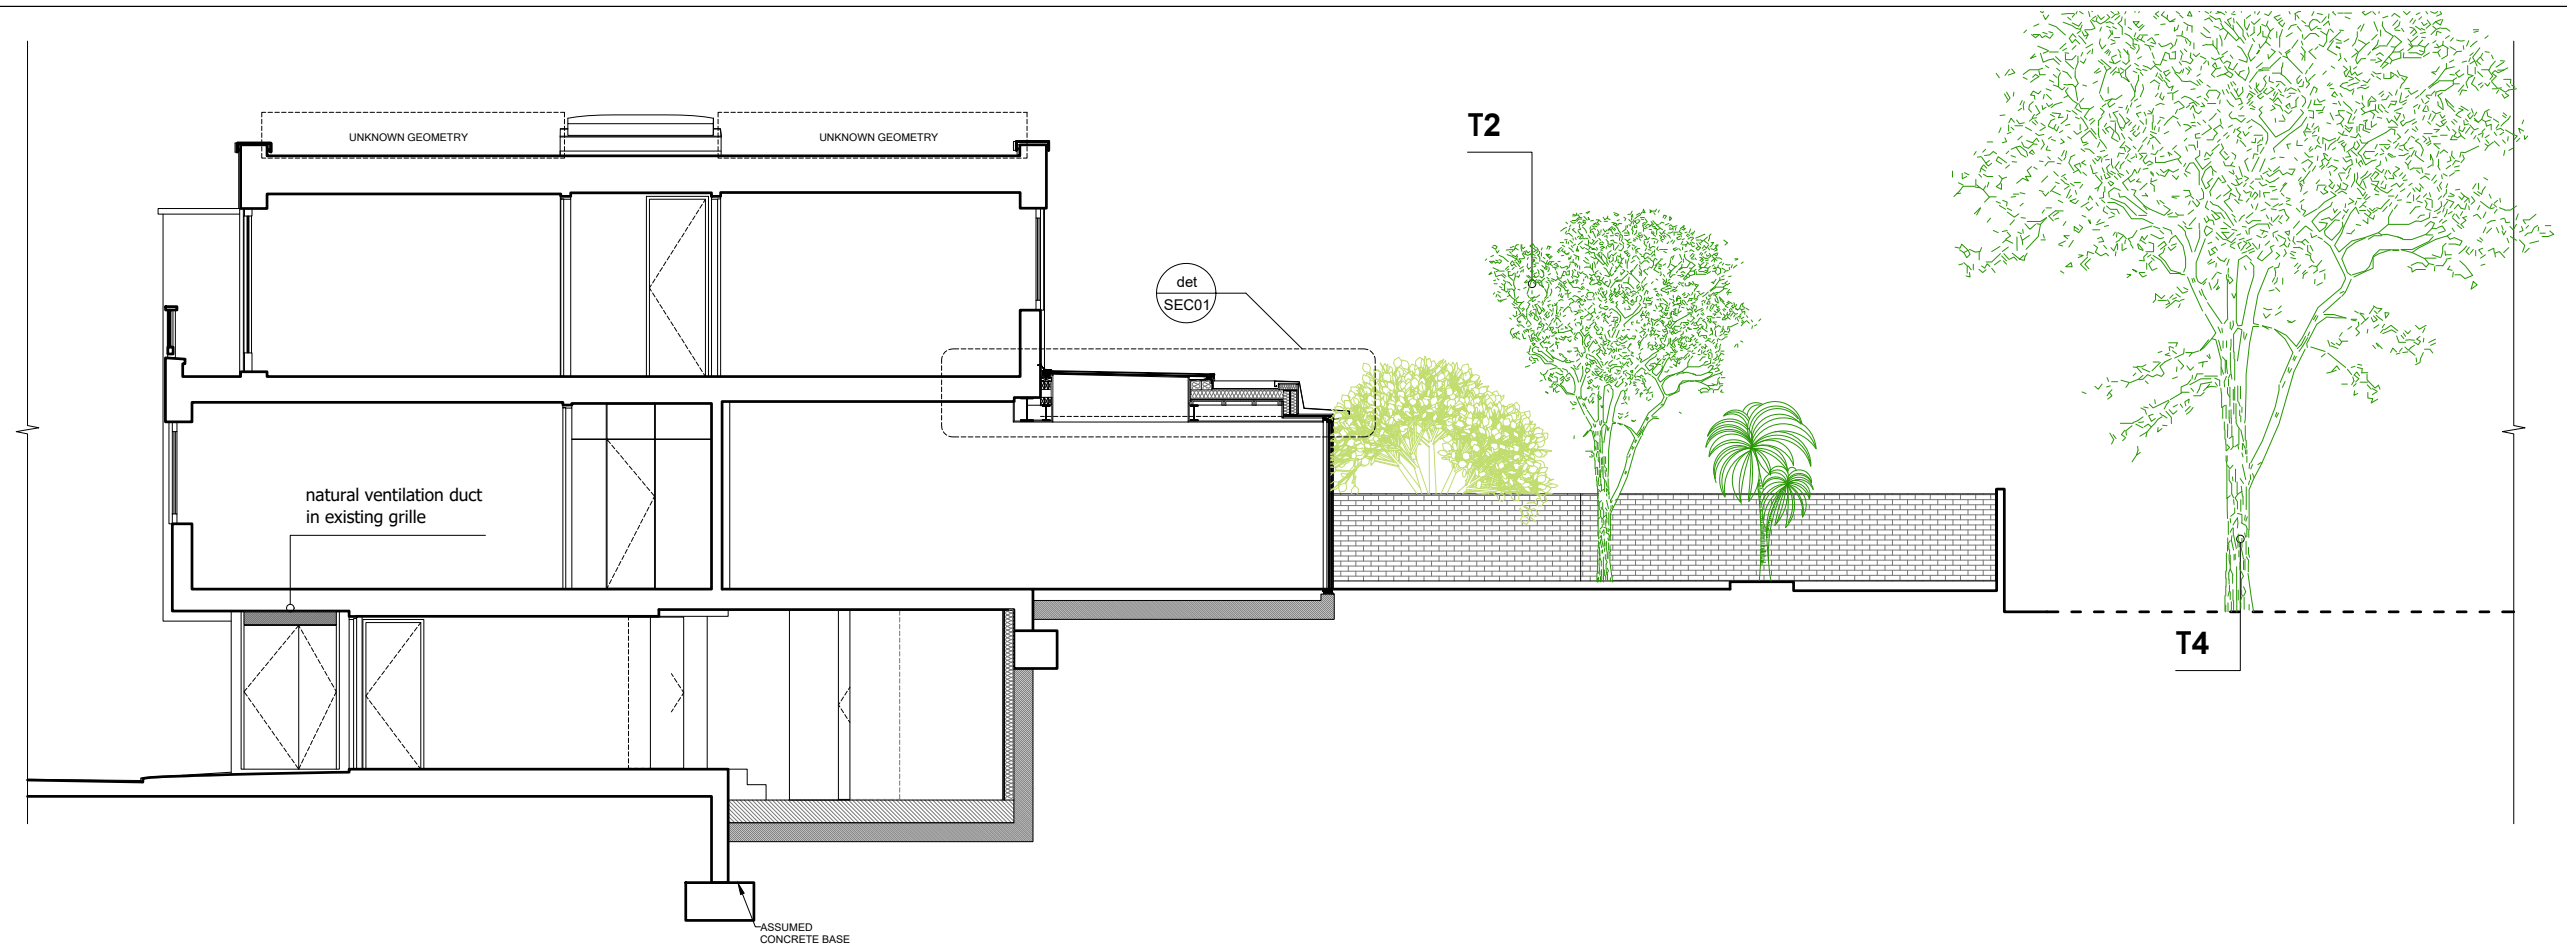

DETAILED PROPOSED SECTION 01

SCALE 1:20

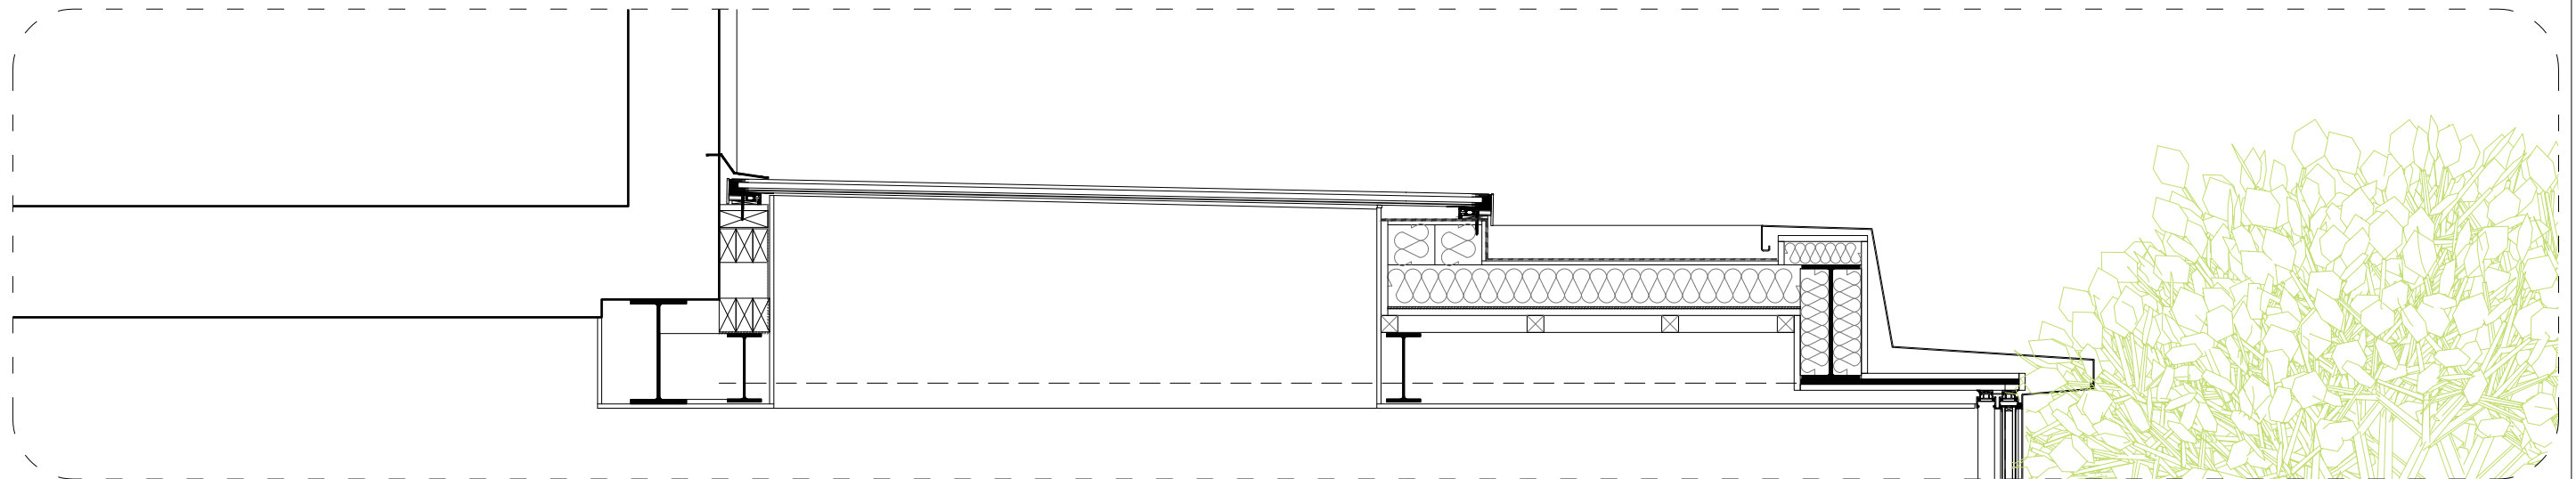

LBMV architects

Luigi Montefusco Ltd
72 Haverstock Hill
NW3 2BE London
M+44 (0) 7837344073
T+44 (0) 207 483 3880

DRAWINGS STATUS	
PLANNING PERMISSION	A3

A3

DRAWN	CHECKED
UG	LM

UG	LM
----	----

DATE	SCALE
24.11.2022	1:100@A3 1:20@A3

DRAWING TITLE

PROPOSED SECTIONS

PROJECT TITLE
REAR EXTENSION / BASEMENT


93 SWAIN'S LANE, N6 6PJ


JOB NO	0089
--------	------

DRAWING NO
A2005

GENERAL NOTE	- This drawing should be removed from currency immediately when a revised version is issued. - All dimensions to be checked on site by the contractor. Discrepancies to be reported before proceeding with the works. - This drawing is copyrighted. - All dimensions in mm's.
--------------	---

	LEGEND
--	--------

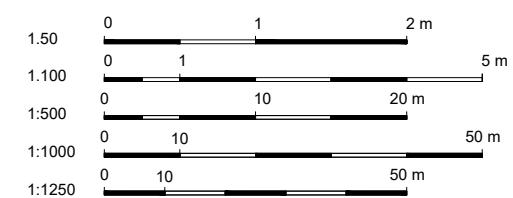[illegible]

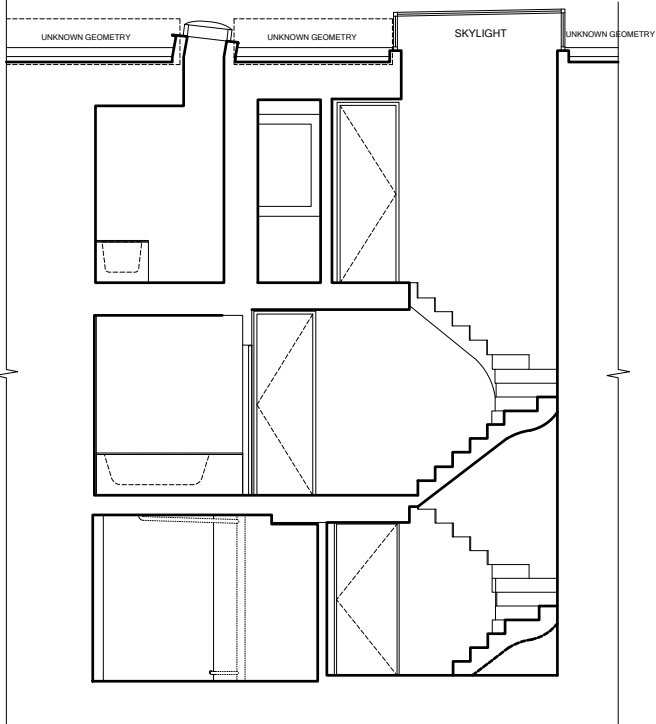

LBMV architects

Luigi Montefusco Ltd
72 Haverstock Hill
NW3 2BE London
M+44 (0) 7837344073
T+44 (0) 207 483 3880

DRAWINGS STATUS
PLANNING PERMISSION

A3

DRAWN
UG

CHECKED
LM

PROJECT TITLE
REAR EXTENSION / BASEMENT

DATE
24.11.2022

SCALE
1:100@A3

DRAWING TITLE
PROPOSED SECTIONS


93 SWAIN'S LANE, N6 6PJ

JOB NO
0089

DRAWING NO
A2006

GENERAL NOTE
- This drawing should be removed from currency immediately when a revised version is issued.
- All dimensions to be checked on site by the contractor. Discrepancies to be reported before proceeding with the works.
- This drawing is copyrighted.
- All dimensions in mm's.


LEGEND

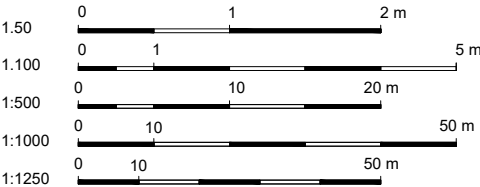

REV	DESCRIPTION	DATE	NAME
-----	-------------	------	------


PROPOSED SECTION 03

SCALE 1:100

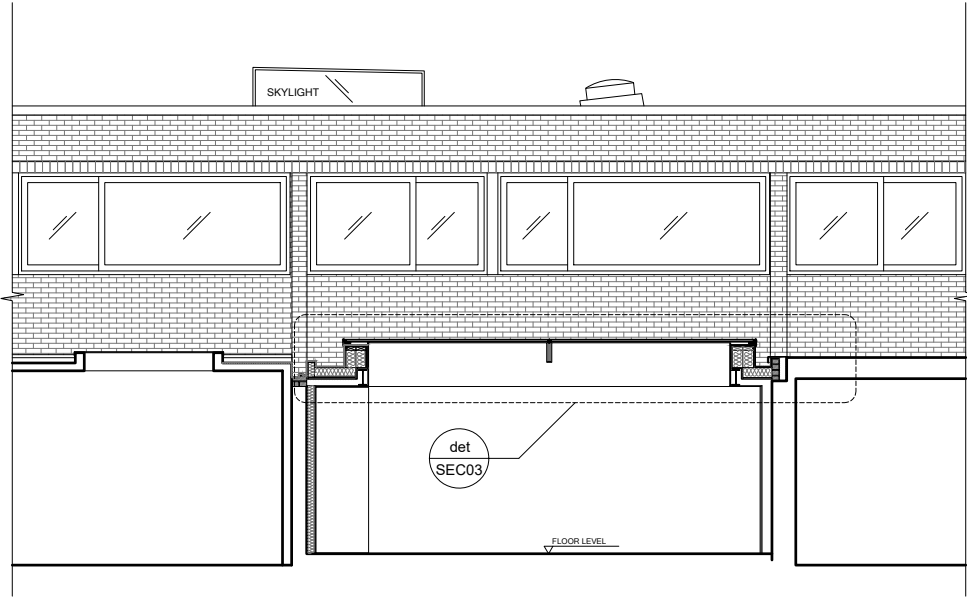

DETAILED PROPOSED SECTION 03

SCALE 1:20

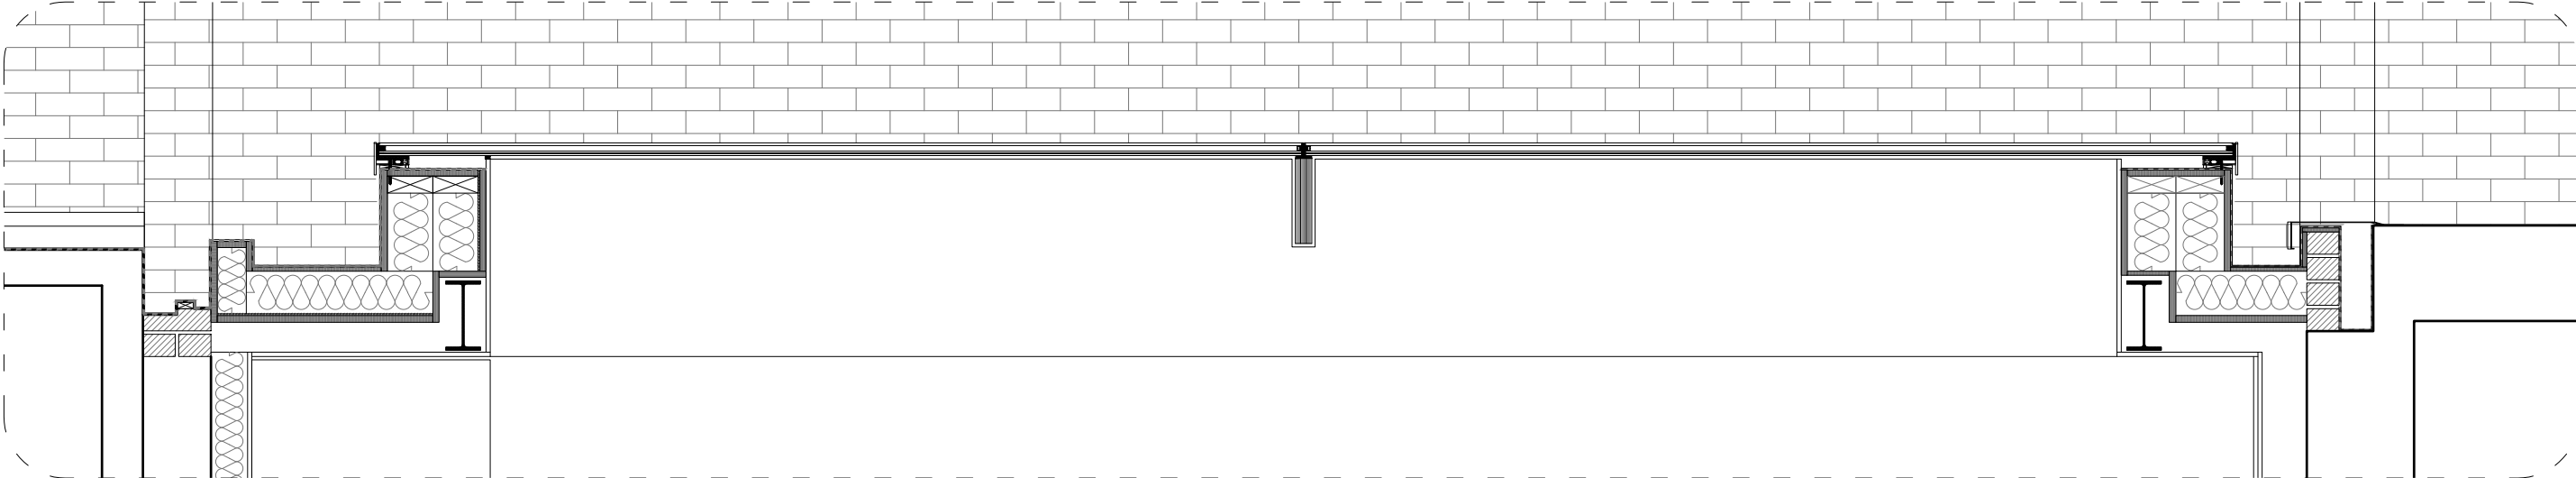

LBMV architects

Luigi Montefusco Ltd
72 Haverstock Hill
NW3 2BE London
M+44 (0) 7837344073
T+44 (0) 207 483 3880

DRAWINGS STATUS	
PLANNING PERMISSION	A3

A3

DRAWN	CHECKED
UG	LM

DATE 24.11.2022 SCALE 1:100@A3
1:20@A3

DRAWING TITLE

PROPOSED SECTIONS

JOB NO	DRAWING NO
0089	A2007


GENERAL NOTE

- This drawing should be removed from currency immediately when a revised version is issued.
- All dimensions to be checked on site by the contractor.

Discrepancies to be reported before proceeding with the works.


- This drawing is copyrighted.
- All dimensions in mm's.

LEGEND

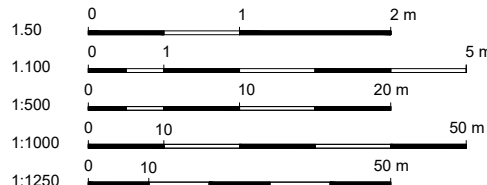[illegible]


PROPOSED SECTION 04

SCALE 1:100

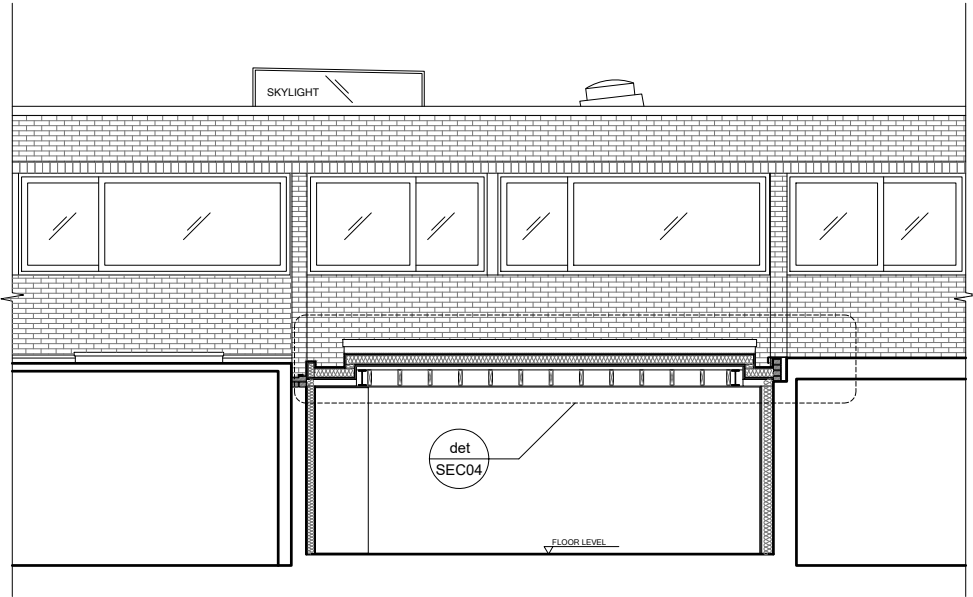

DETAILED PROPOSED SECTION 04

SCALE 1:20

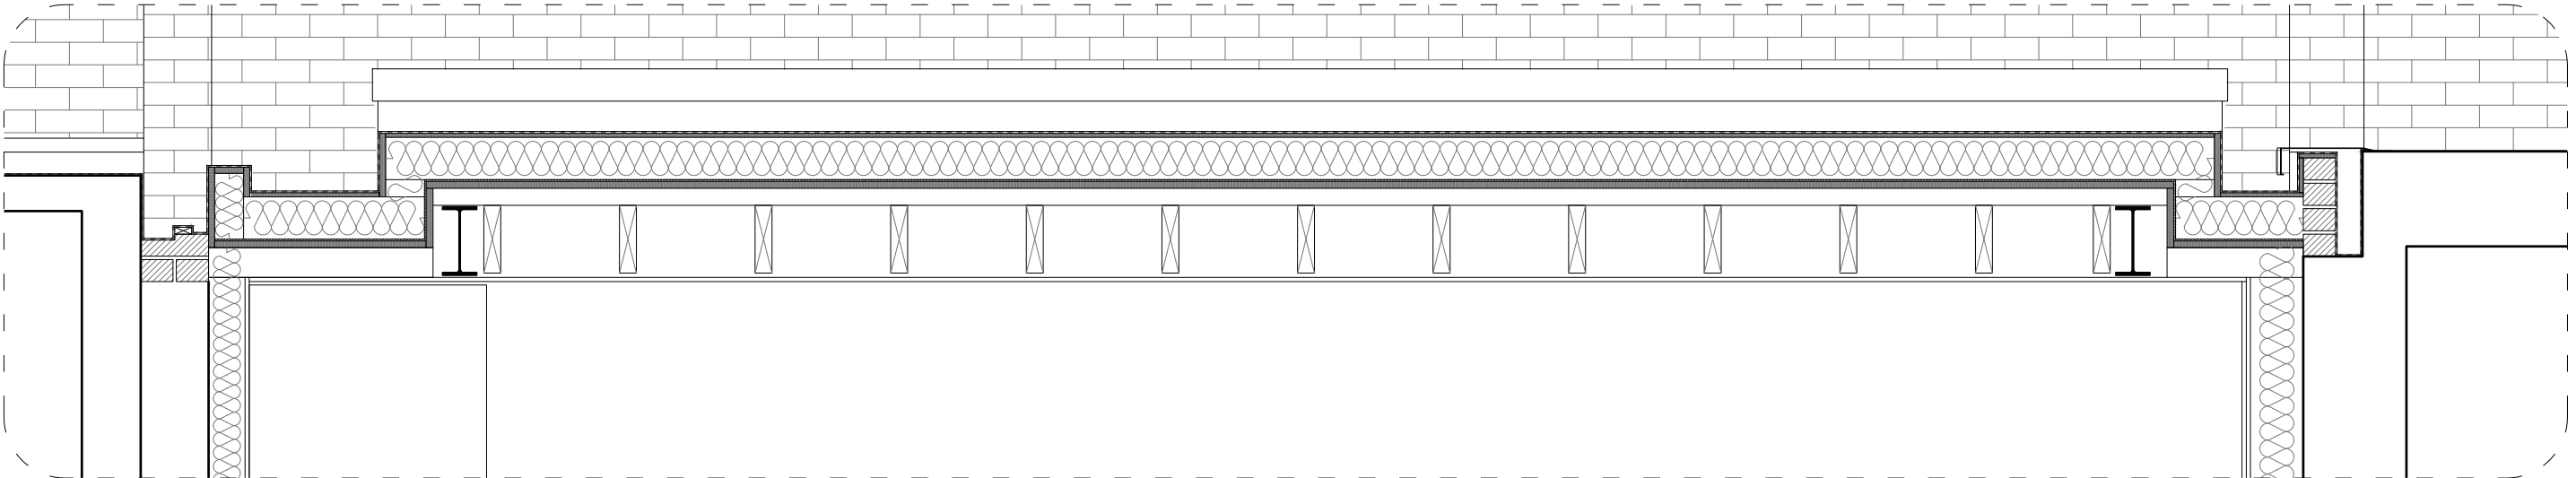

LBMV architects

Luigi Montefusco Ltd
72 Haverstock Hill
NW3 2BE London
M+44 (0) 7837344073
T+44 (0) 207 483 3880

DRAWINGS STATUS

PLANNING PERMISSION

A3

DRAWN

UG

CHECKED

LM

DATE _____

SCALE

DRAWING TITLE

PROPOSED SECTIONS

JOB NO.

DRAWING NO.

93 SWAIN'S LANE, N6 6PJ


0089

A2008

GENERAL NOTE


- This drawing should be removed from currency immediately when a revised version is issued.
- All dimensions to be checked on site by the contractor. Discrepancies to be reported before proceeding with the works.
- This drawing is copyrighted.
- All dimensions in mm's.

LEGEND

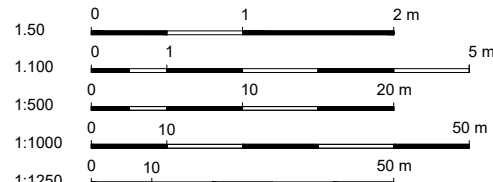[illegible]


PROPOSED SECTION 05

SCALE 1:100

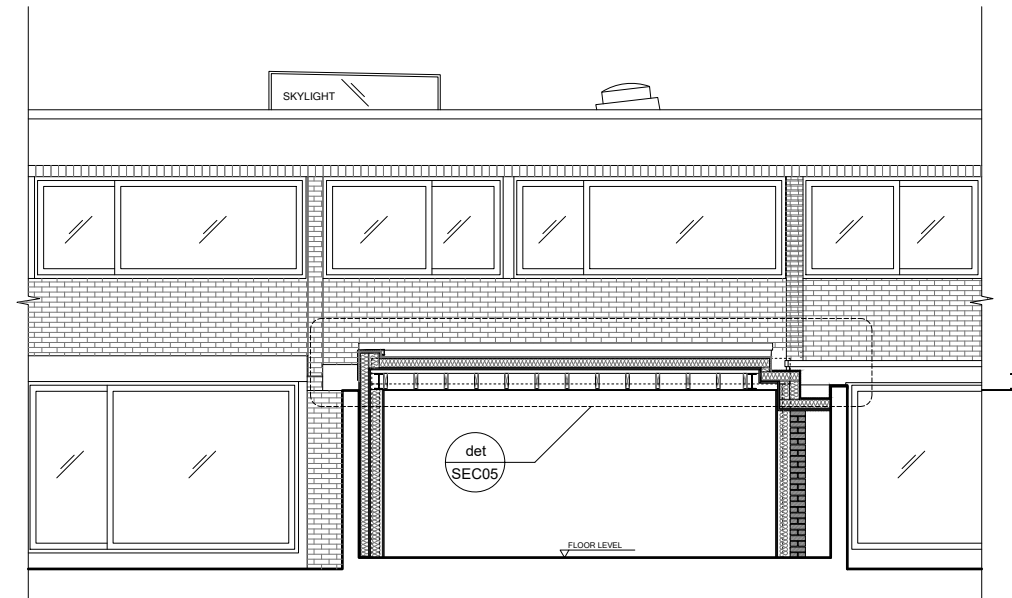

DETAILED PROPOSED SECTION 05

SCALE 1:20

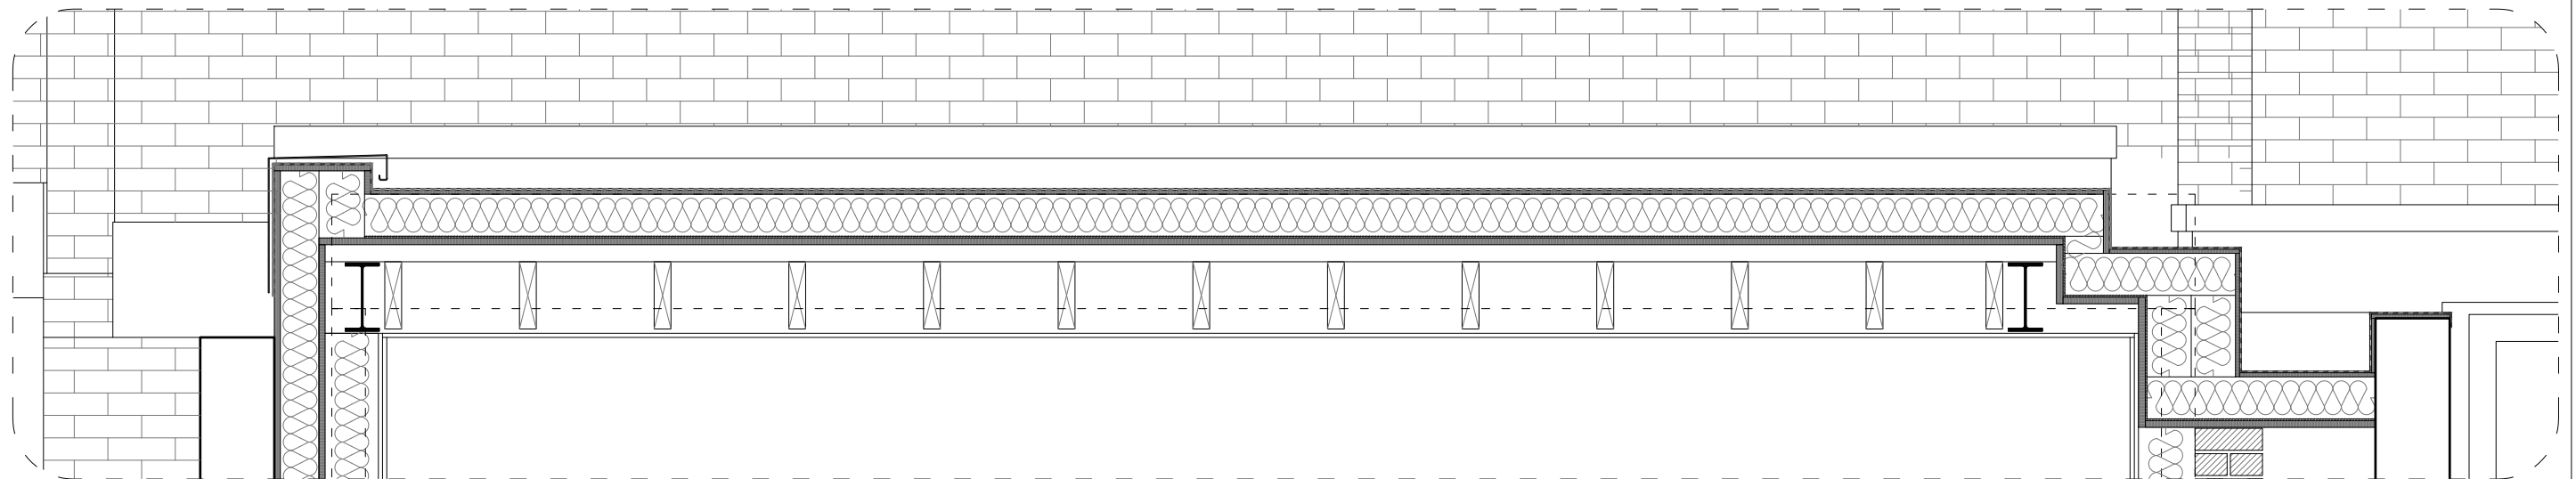

LBMV architects

Luigi Montefusco Ltd
72 Haverstock Hill
NW3 2BE London
M+44 (0) 7837344073
T+44 (0) 207 483 3880

DRAWINGS STATUS	
PLANNING PERMISSION	A3

A3

DRAWN
UG

UG

CHECKED
LM

LM

SCALE	1:100@A3
	1:20@A3

DRAWING TITLE

PROPOSED SECTIONS


93 SWAIN'S LANE, N6 6PJ

JOB NO
0089

DRAWING NO	A2009
------------	-------


GENERAL NOTE	- This drawing should be removed from currency immediately when a revised version is issued. - All dimensions to be checked on site by the contractor. Discrepancies to be reported before proceeding with the works. - This drawing is copyrighted. - All dimensions in mm's.
--------------	---

	LEGEND
--	--------

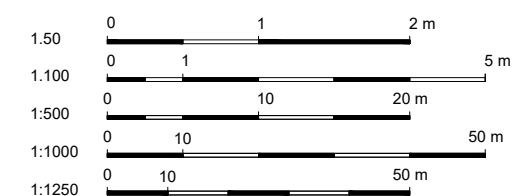[illegible]

PROPOSED SECTION 06

SCALE 1:100

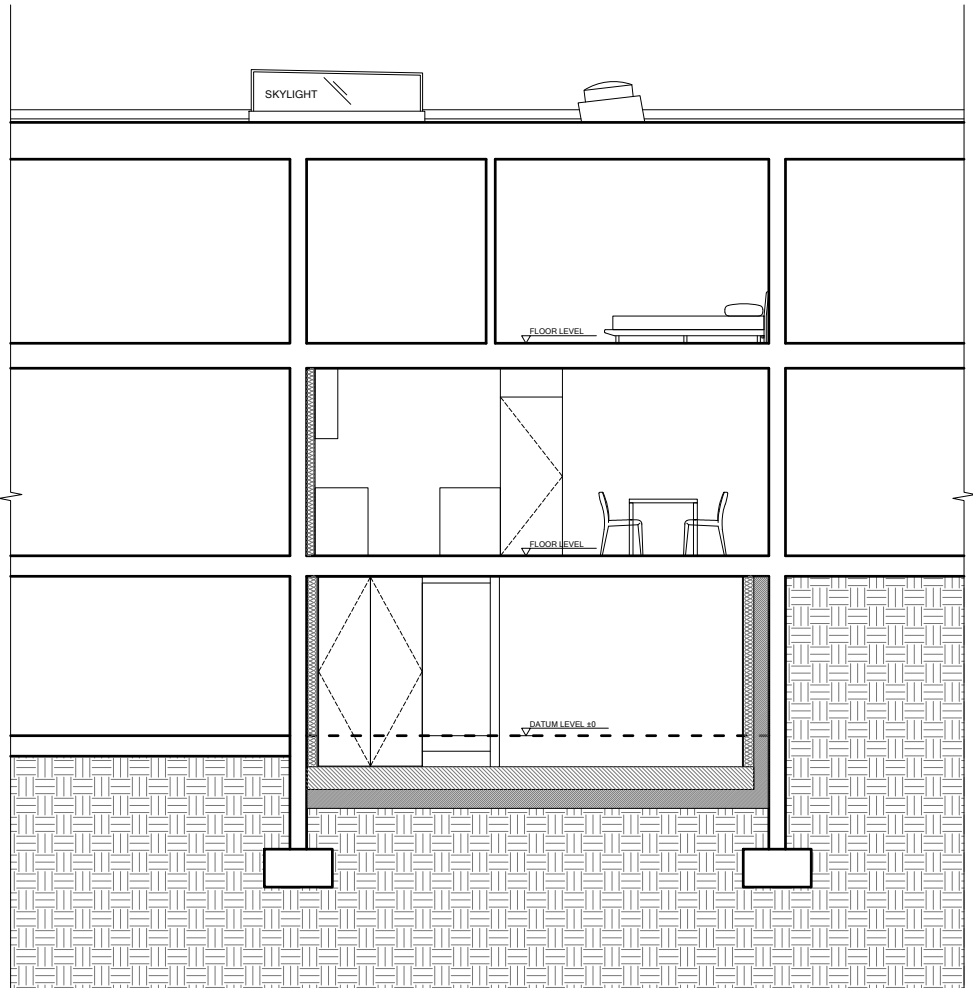

LBMV architects

Luigi Montefusco Ltd
72 Haverstock Hill
NW3 2BE London
M+44 (0) 7837344073
T+44 (0) 207 483 3880

DRAWINGS STATUS
PLANNING PERMISSION A3

PROJECT TITLE
REAR EXTENSION / BASEMENT

93 SWAIN'S LANE, N6 6PJ

DRAWN
UG

DATE
24.11.2022

DRAWING TITLE
PROPOSED SECTIONS

JOB NO
0089


CHECKED
LM

SCALE
1:100@A3
1:20@A3

DRAWING NO
A2010

GENERAL NOTE
- This drawing should be removed from currency immediately when a revised version is issued.
- All dimensions to be checked on site by the contractor. Discrepancies to be reported before proceeding with the works.
- This drawing is copyrighted.
- All dimensions in mm's.

LEGEND

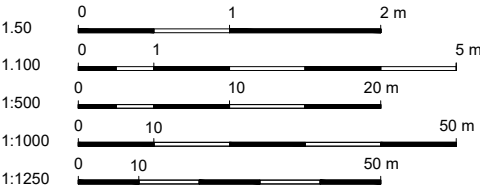

REV	DESCRIPTION	DATE	NAME
-----	-------------	------	------

PROPOSED CGI IMAGE - REAR ELEVATION



LBMV architects

Luigi Montefusco Ltd
72 Haverstock Hill
NW3 2BE London
M+44 (0) 7837344073
T+44 (0) 207 483 3880

DRAWINGS STATUS	A3
PLANNING PERMISSION	
PROJECT TITLE	
REAR EXTENSION / BASEMENT	
93 SWAIN'S LANE, N6 6PJ	

DRAWN	CHECKED
UG	LM
DATE	SCALE
24.11.2022	-
DRAWING TITLE	
PROPOSED CGI IMAGE	
JOB NO	DRAWING NO
0089	A2011

GENERAL NOTE

- This drawing should be removed from currency immediately when a revised version is issued.
- All dimensions to be checked on site by the contractor. Discrepancies to be reported before proceeding with the works.
- This drawing is copyrighted.
- All dimensions in mm's.

LEGEND

REV	DESCRIPTION	DATE	NAME