




existing second floor

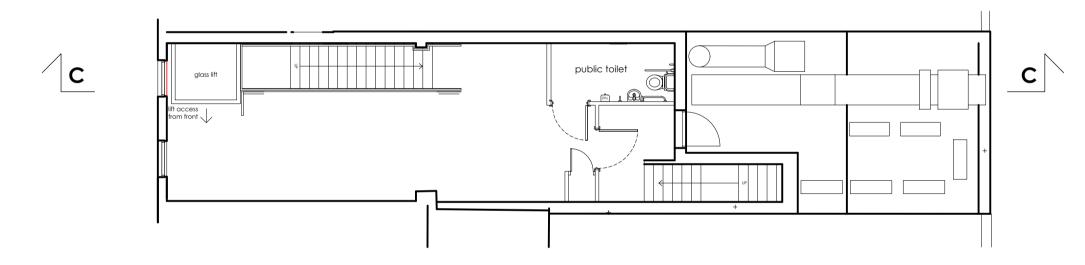

existing first floor

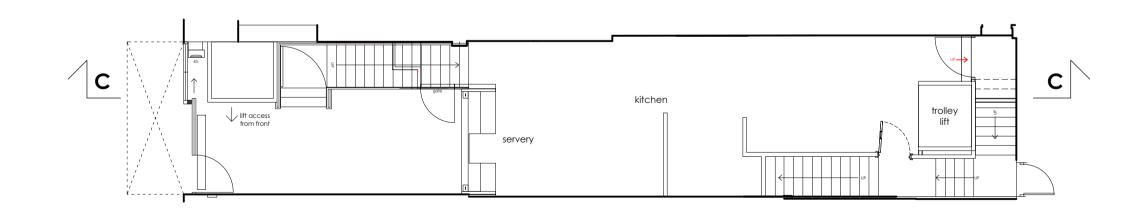


existing ground floor

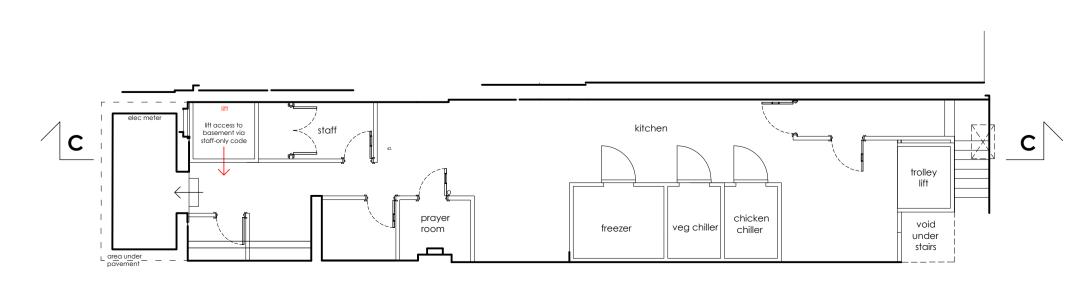

existing basement

prel

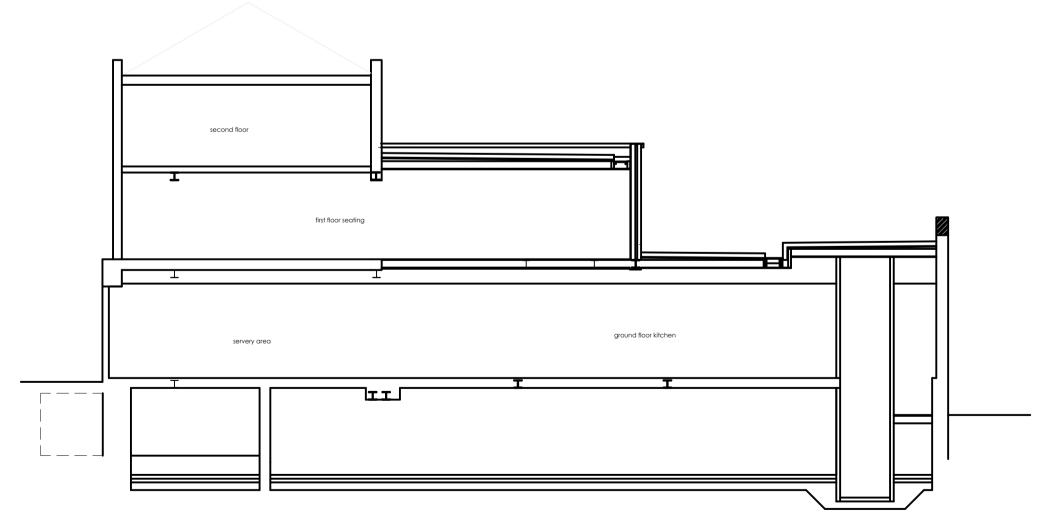

existing section C-C

	ALL DIMENSIONS TO BE CHECKED ON SITE DO NOT SCALE FROM THIS DRAWING EXCEPT FOR THE PURPOSES OF LOCAL AUTHORITY PLANNING
limina	
	PROPOSED FLATS Store Address 239 HIGH STREET CAMDEN NW1 7BU Drawing Title: EXISTING FLOOR PLANS & SECTION Drawn By: Checked: JE Date: SBR JE Scale: 1:100 @A1
 20 M	HEA Drawing No: Revision: 3207/PL/001