



SCALE
1:100

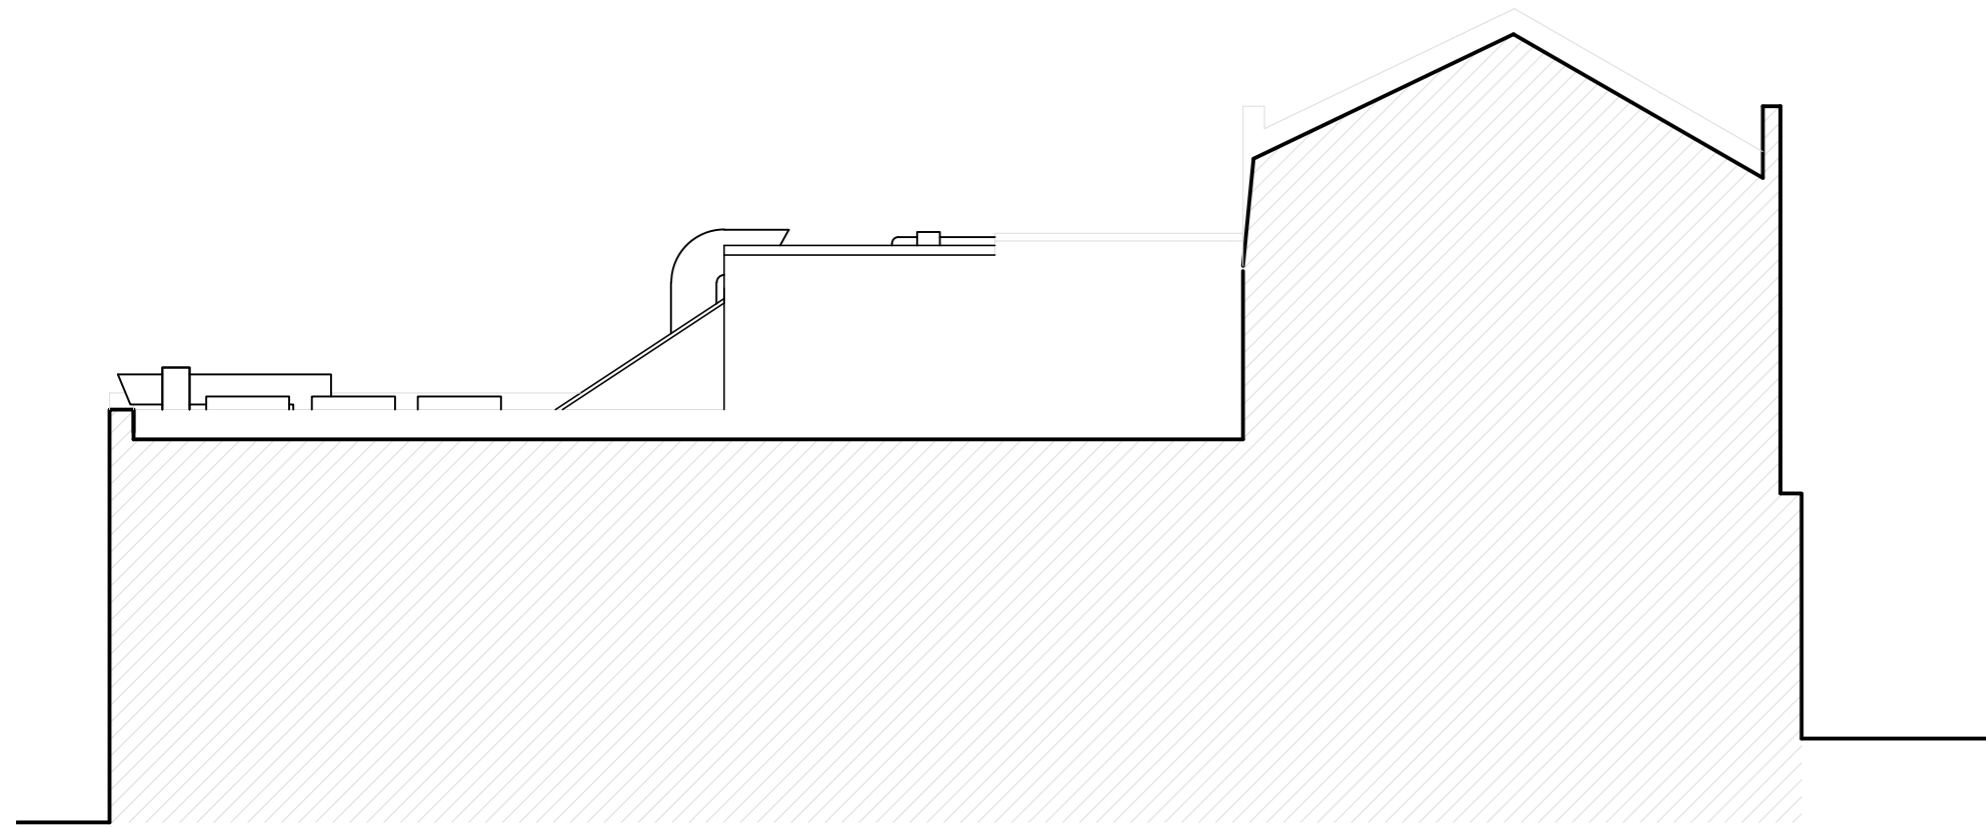


existing side elevation A-A



existing front elevation

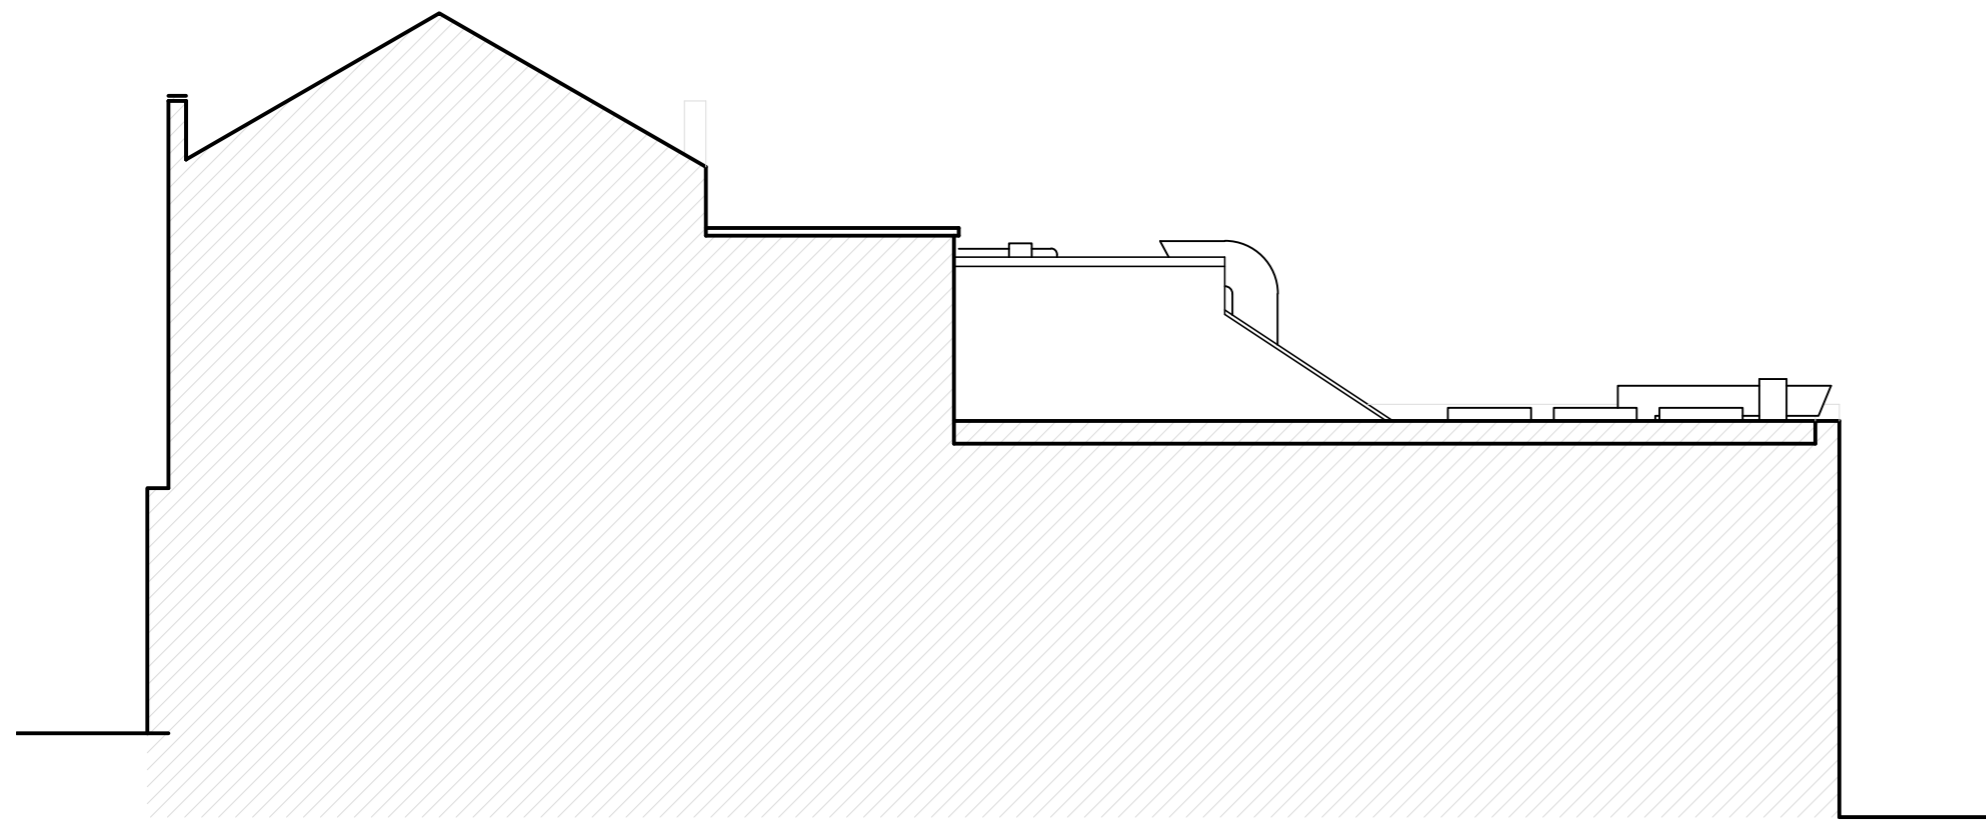

existing side elevation B-B

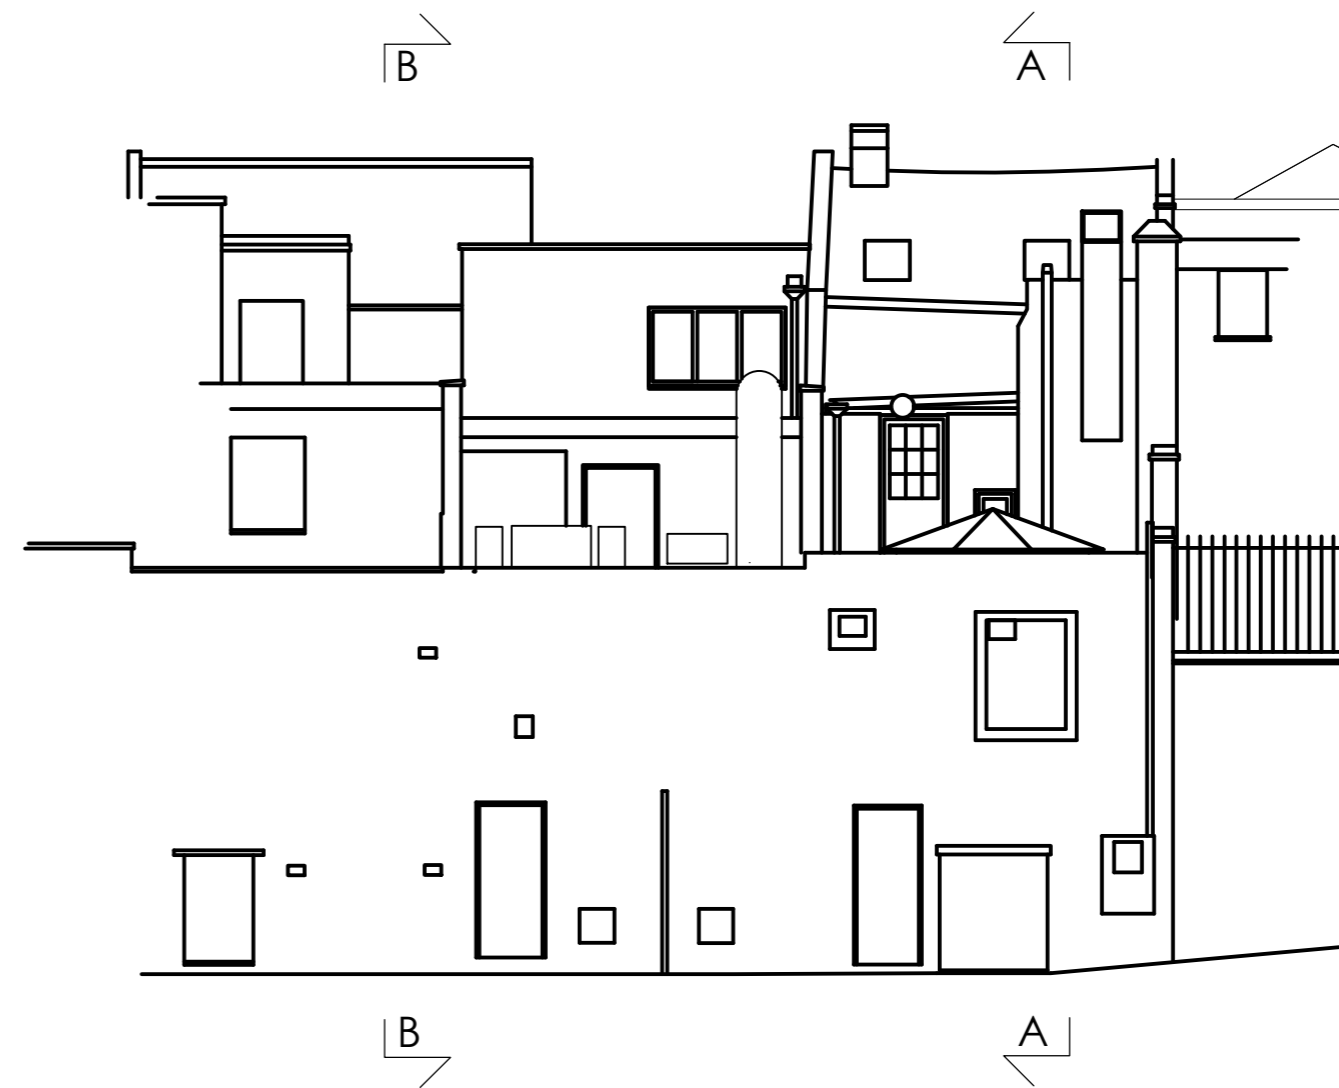

existing rear elevation

ALL DIMENSIONS TO BE CHECKED ON SITE
DO NOT SCALE FROM THIS DRAWING EXCEPT FOR THE PURPOSES OF
LOCAL AUTHORITY PLANNING

preliminary
issue

Rev	Date	Description


**HONE
EDWARDS
ASSOCIATES**
 Design Studio
 Millars Three
 Southmill Road
 Bishop's Stortford
 Herts. CM23 3DH
 email: firstname.lastname@honeedwards.co.uk
 Tel: 01279 758545
 Fax: 01279 757730

PROPOSED FLATS

Store Address
239 HIGH STREET
CAMDEN
NW1 7BU

Drawing Title:
EXISTING ELEVATIONS

Drawn By: SBR	Checked: JE	Date: 26.05.22
------------------	----------------	-------------------

Scale:
1:100 @A2

HEA Drawing No: 3207/PL/002	Revision:
--------------------------------	-----------