



ALL DIMENSIONS TO BE CHECKED ON SITE  
DO NOT SCALE FROM THIS DRAWING EXCEPT FOR THE PURPOSES OF LOCAL AUTHORITY PLANNING

Rev	Date	Description
A	24.05.23	Revised section MMLD


preliminary issue

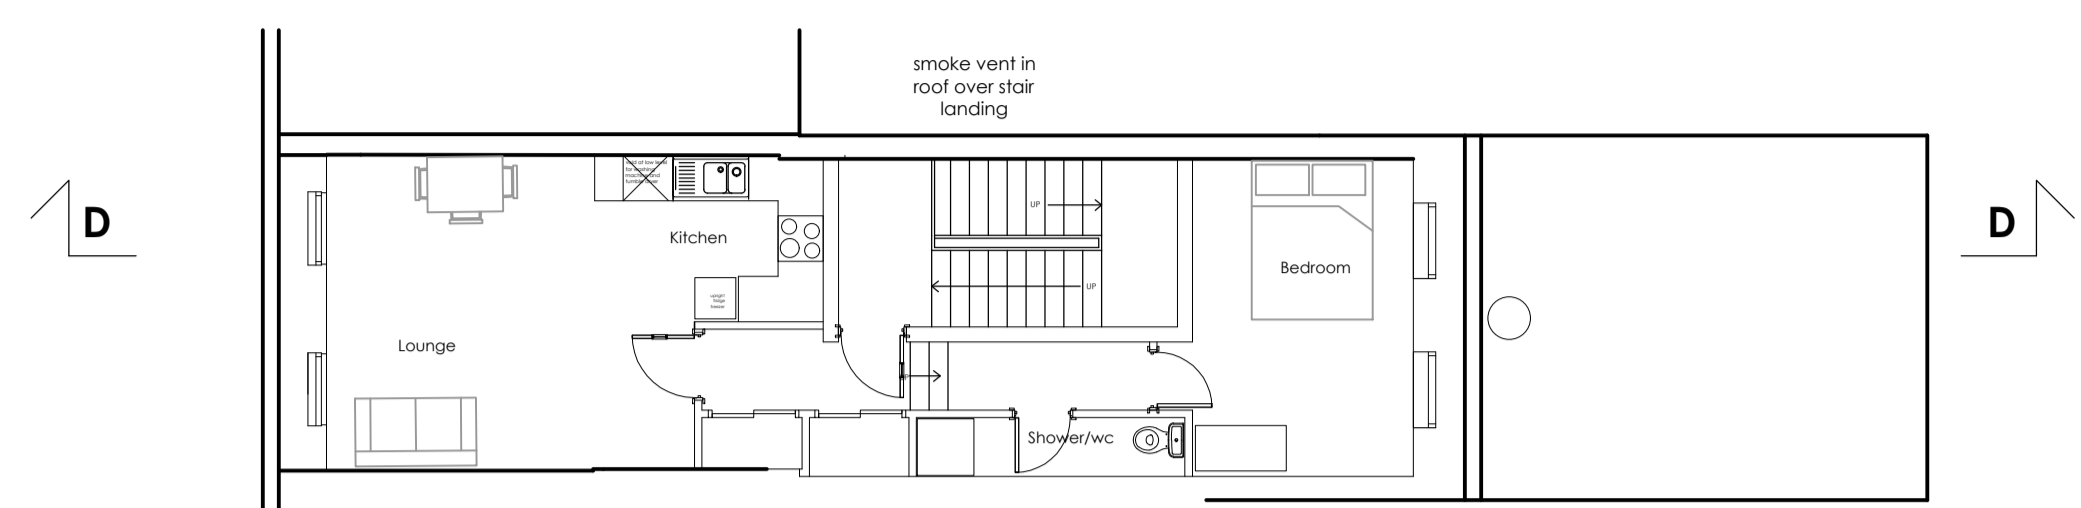


proposed third floor

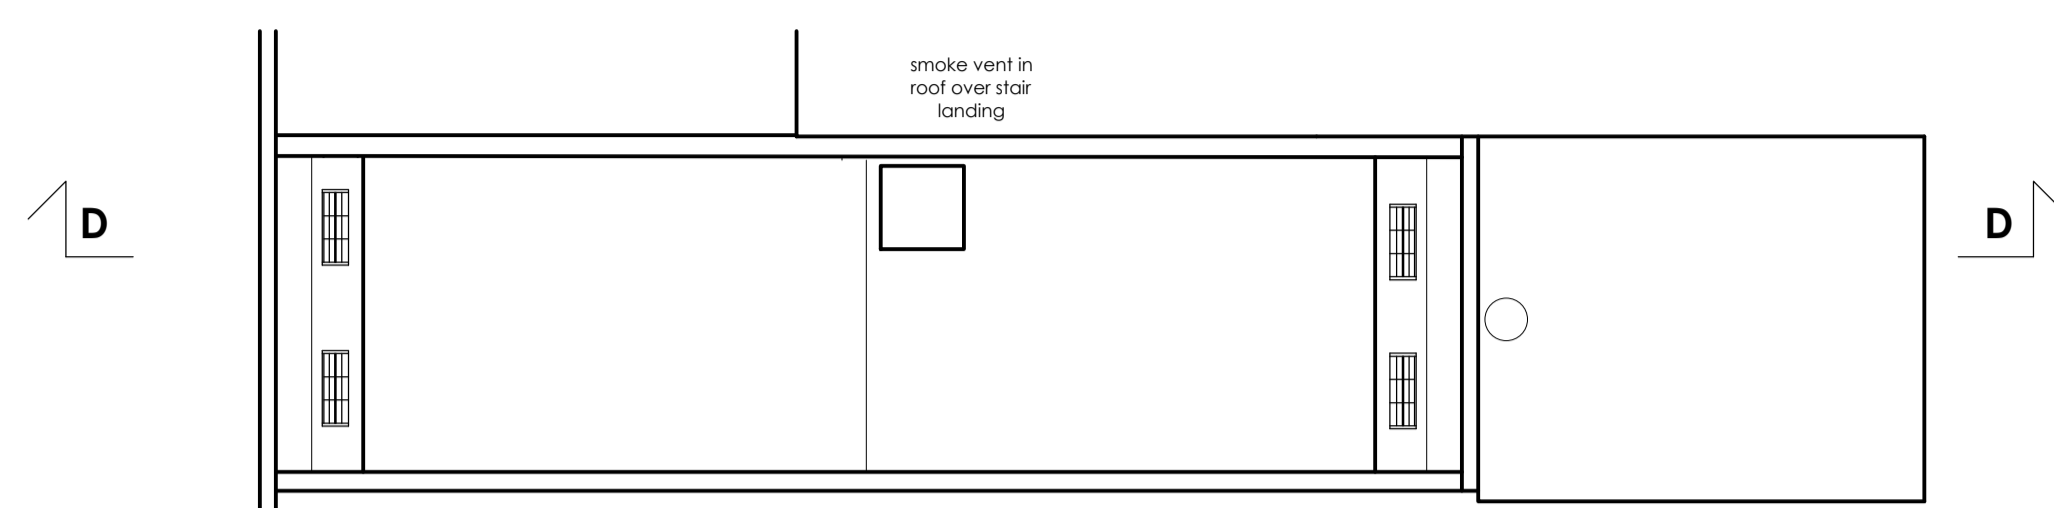


proposed roof plan

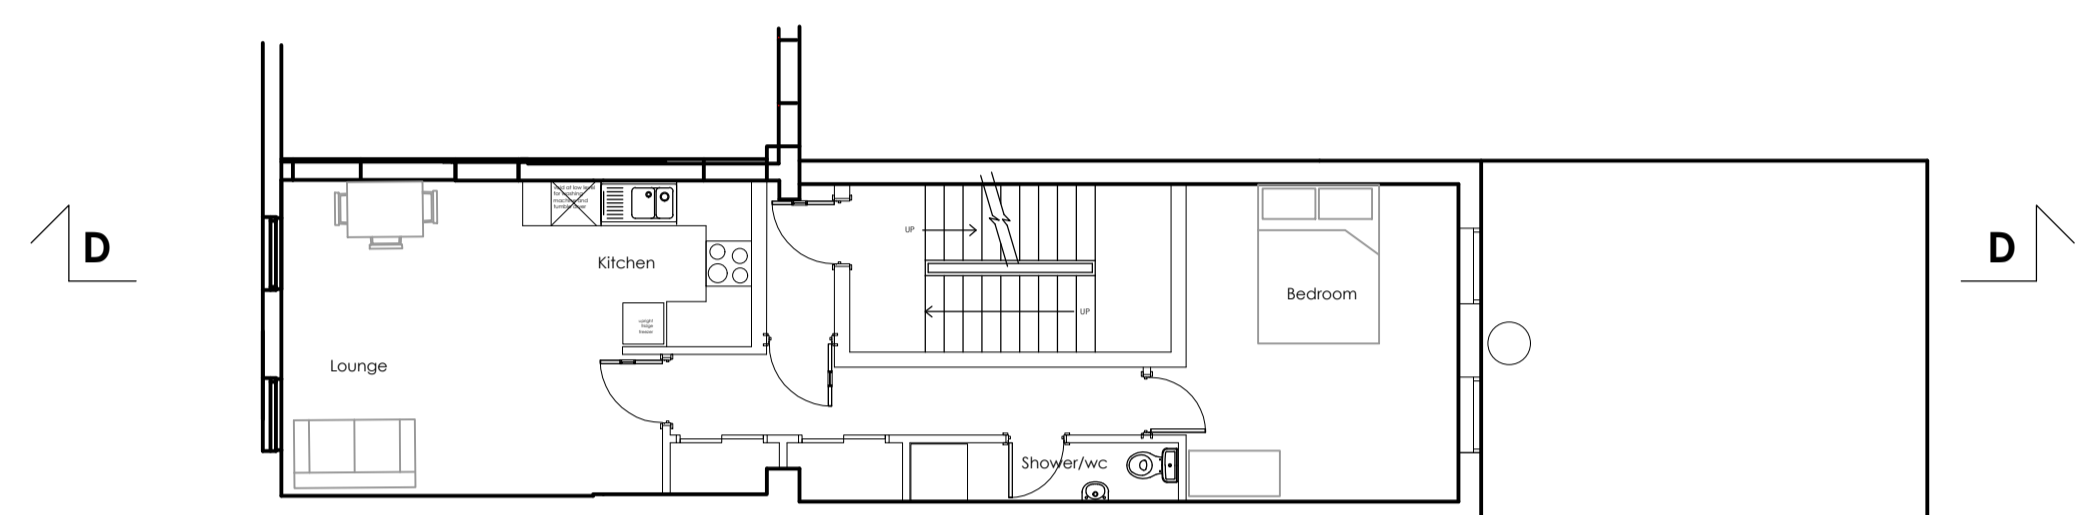


proposed second floor

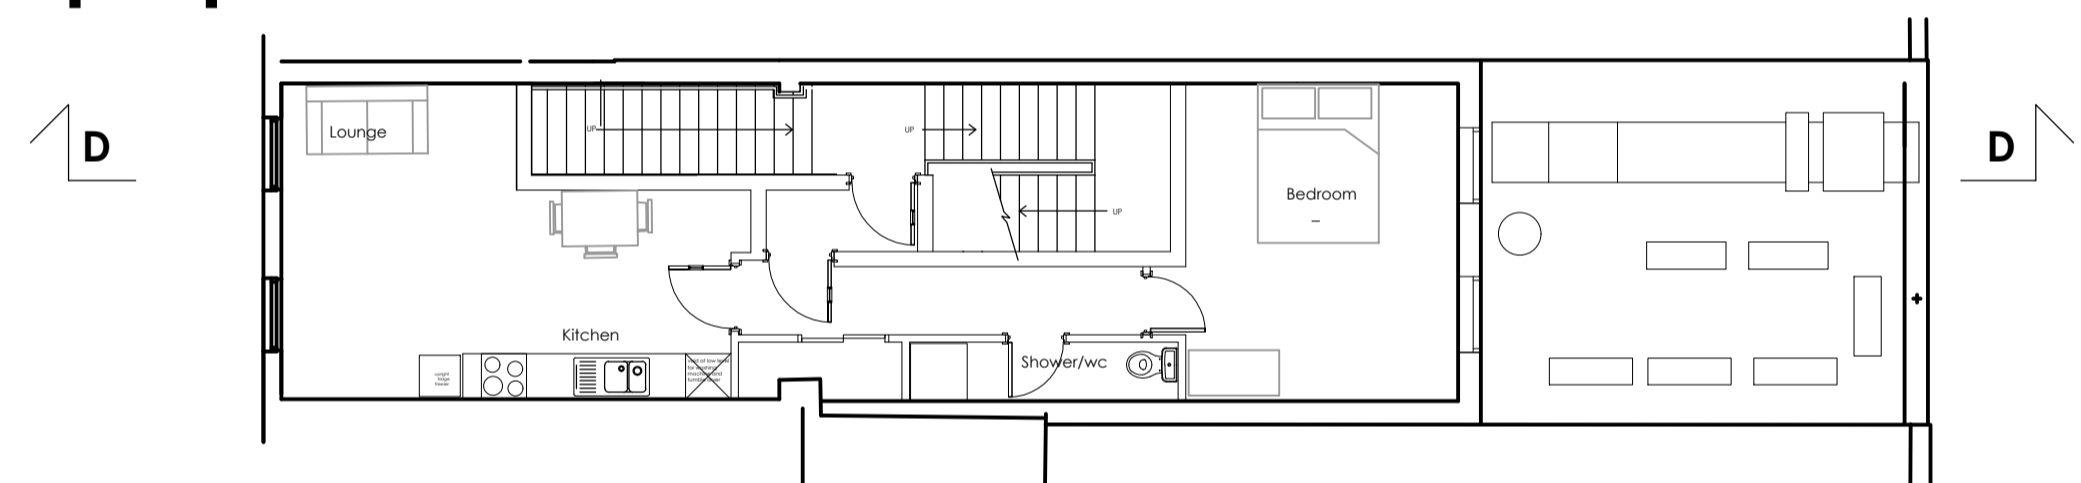


proposed first floor

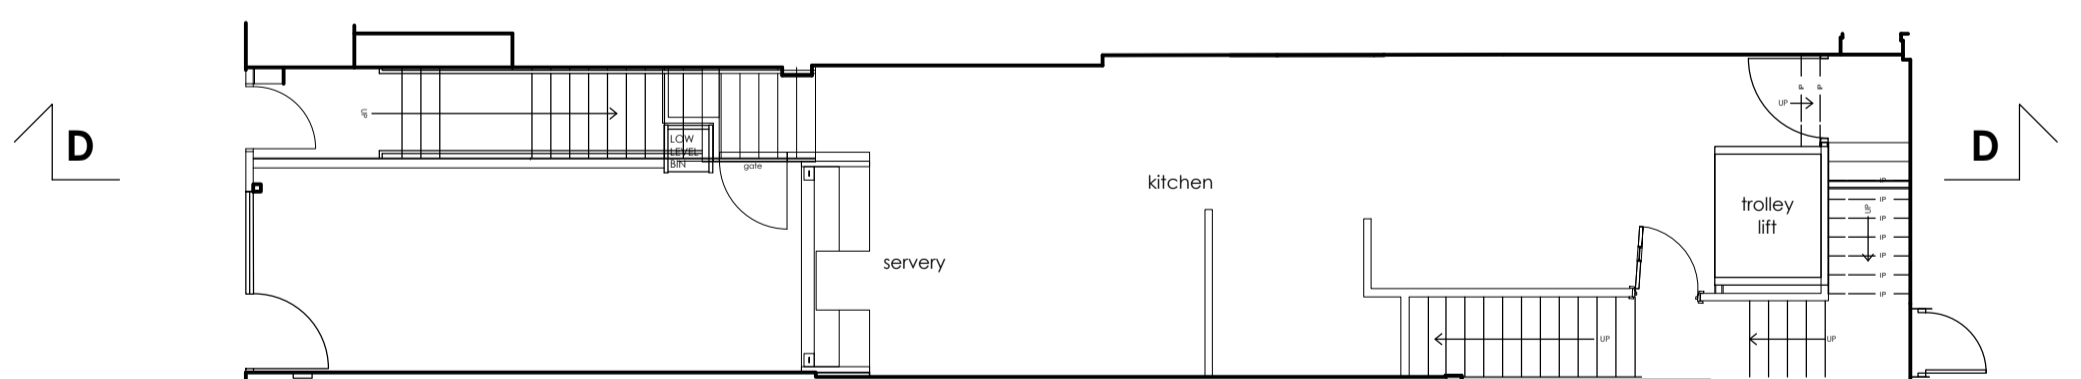


proposed ground floor

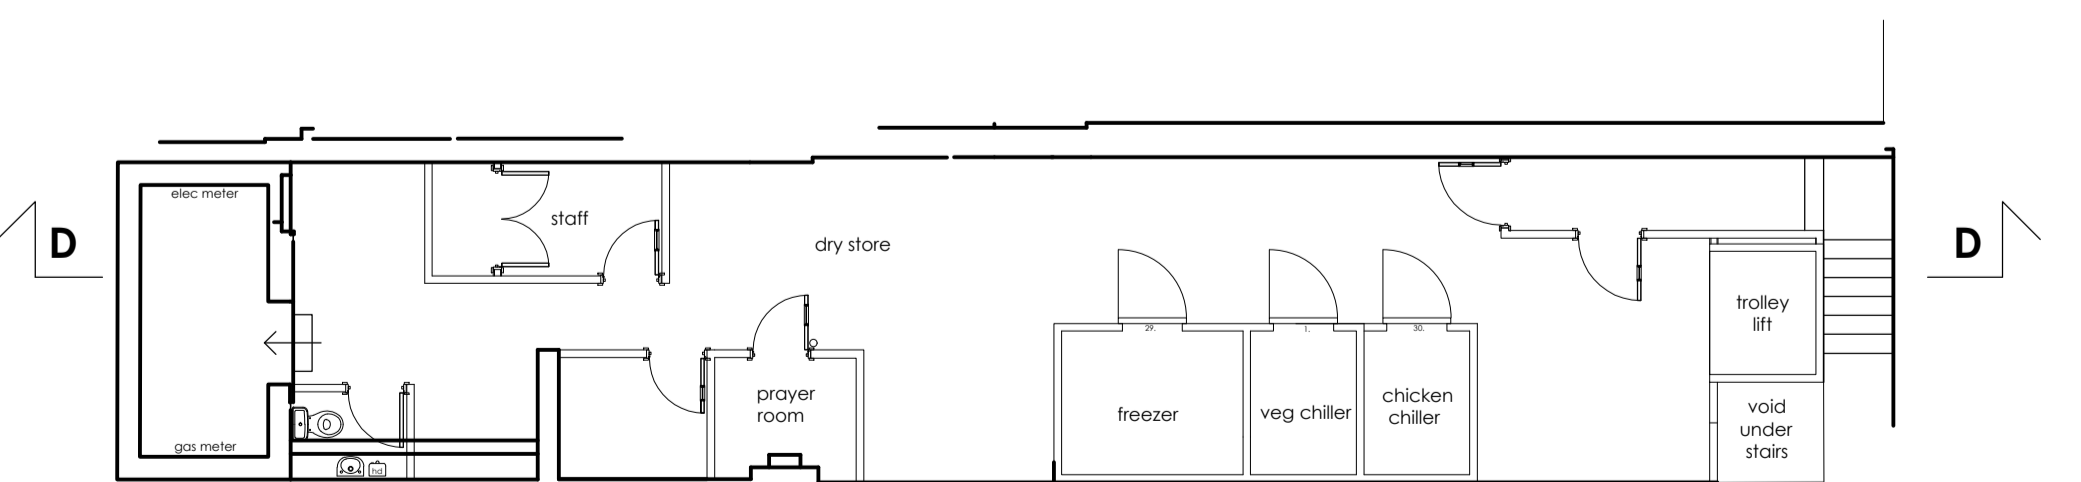

proposed basement

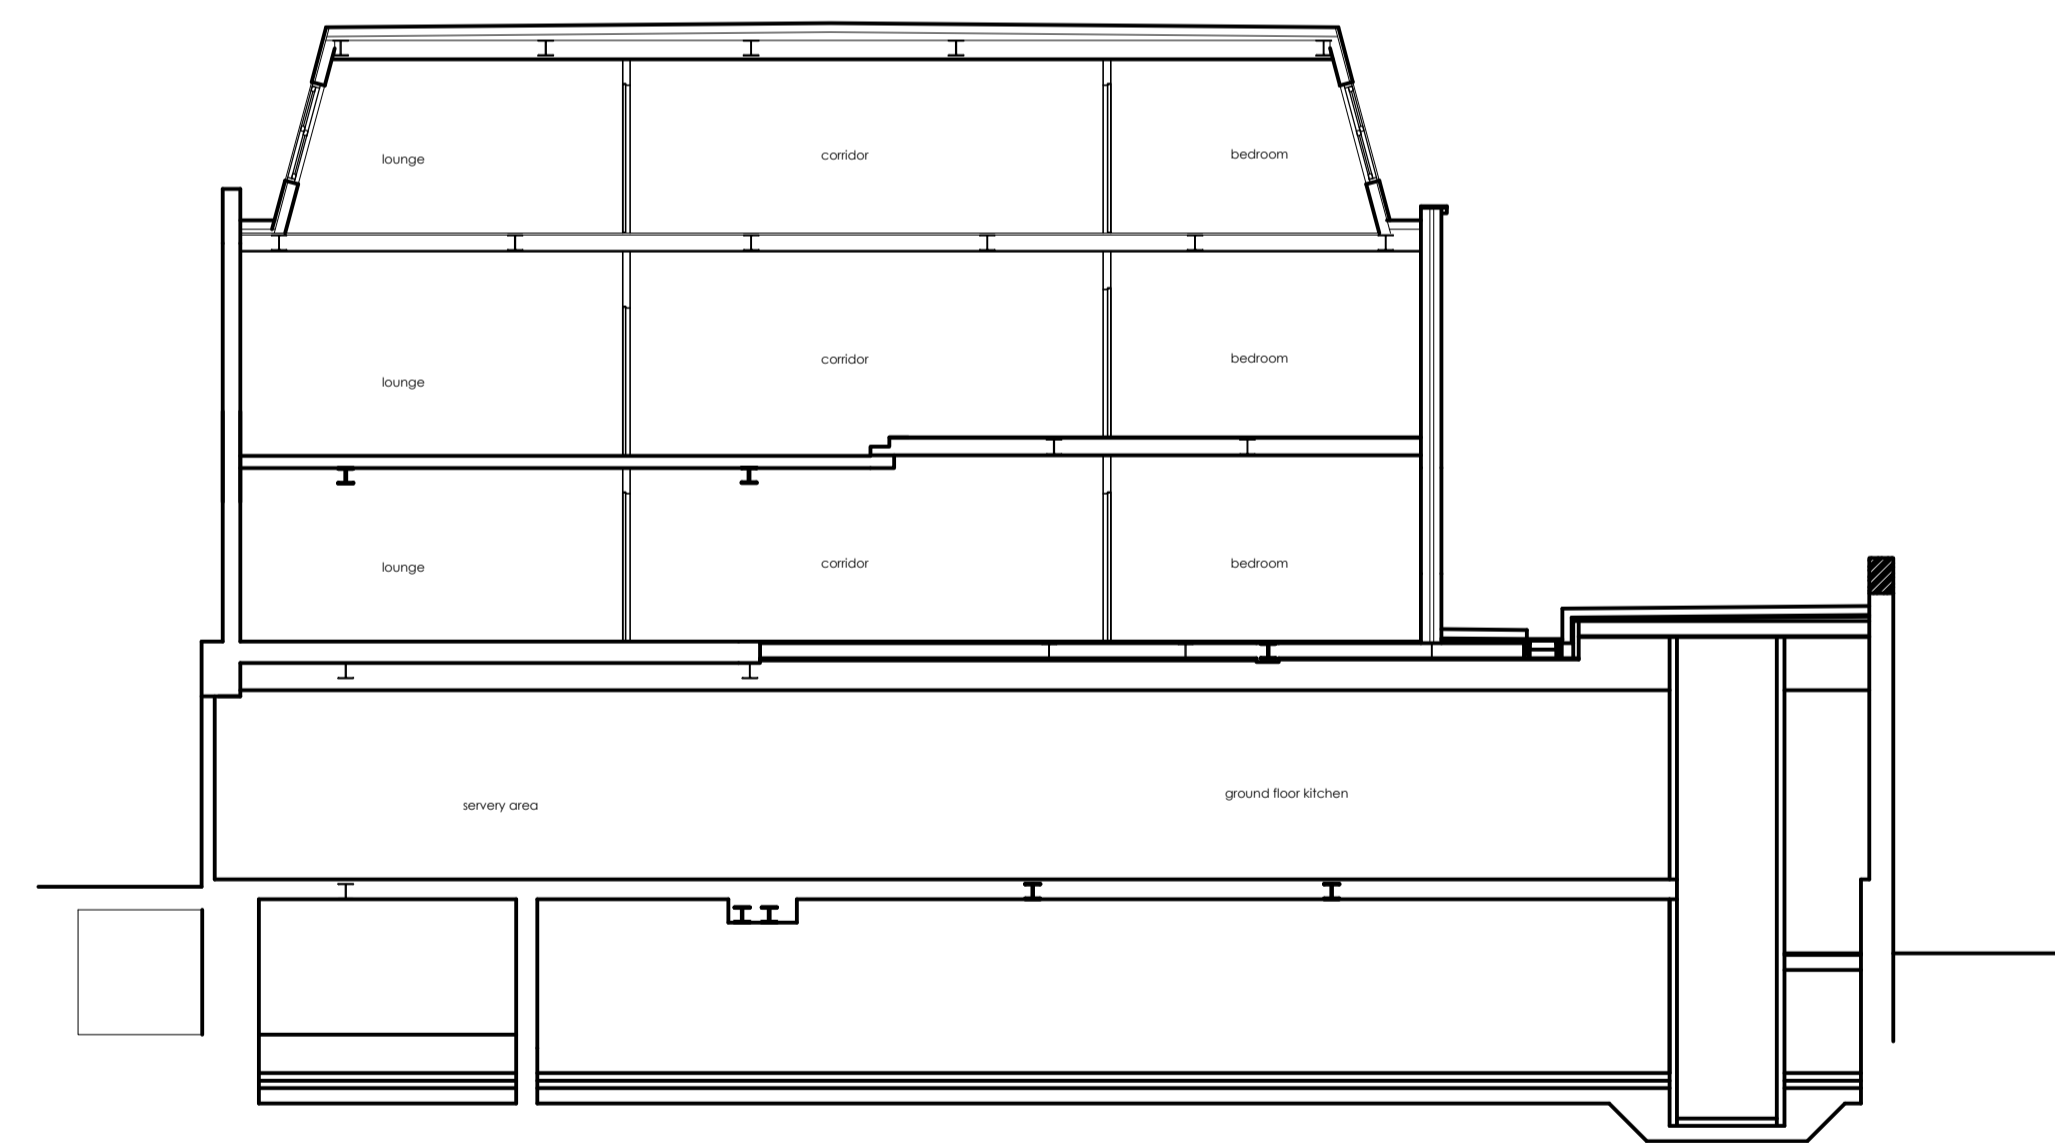

proposed section D-D

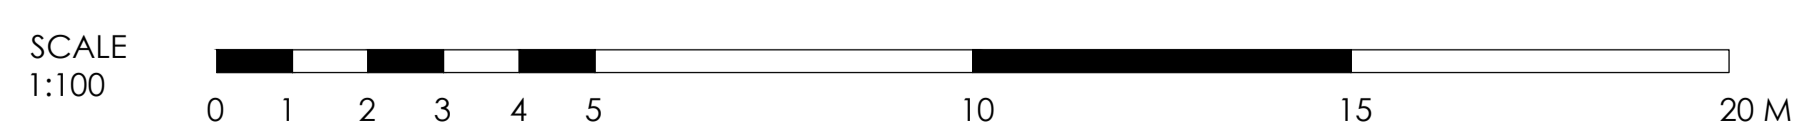

**HONE EDWARDS ASSOCIATES**  
 Design Studio  
 Millars Three  
 Southmill Road  
 Bishop's Stortford  
 Herts. CM23 3DH  
 email: firstname.lastname@honeedwards.co.uk  
 Tel: 01279 758545  
 Fax: 01279 757730

PROPOSED FLATS

PROPOSED FLATS

Store Address  
**239 HIGH STREET**  
 CAMDEN  
 NW1 7BU

Drawing Title:  
**PROPOSED FLOOR PLANS & SECTION OPTION1**

Drawn By: SBR	Checked: JE	Date: 26.05.22
------------------	----------------	-------------------

Scale:  
1:100 @A1

HEA Drawing No: 3207/PL/200	Revision: A
--------------------------------	----------------