



NOTES:

DO NOT SCALE. FIGURED DIMENSIONS ONLY TO BE TAKEN FROM THIS DRAWING. CHECK DIMENSIONS ON SITE AND REPORT DISCREPANCIES TO THE ARCHITECT.

THIS DRAWING IS PROTECTED BY COPYRIGHT.

ALL AREAS HAVE BEEN MEASURED FROM CURRENT DRAWINGS. THEY MAY VARY BECAUSE OF (EG) SURVEY, DESIGN DEVELOPMENT, CONSTRUCTION TOLERANCES, STATUTORY REQUIREMENTS OR RE-DEFINITION OF THE AREAS TO BE MEASURED.

KEY PLAN:

13	10.02.23	Layout / plan revisions following Local Planning Authority feedback	REB	NH
12	09.08.22	Residential visitor cycle stand repositioned	REB	MI
11	09.08.22	PLANNING SUBMISSION	REB	NH
Rev.	Date	Comment	Drawn	Checked

Issue Purpose

INFORMATION


tp bennett

One America Street London SE1 0NE | +44 (0)20 2408 2000 | www.tpbenntt.com

Project
PFS Site, 104a Finchley Road
London NW3 5EY
(inc. adjacent UCS pre-prep)

Drawing Title
Upper Ground Floor Plan
Proposed

Drawn REB	Date NOV 2021	Scale @ A2 1:200	Alt. Ref.
tp bennett Project No.	Drawing Number	Rev	
A12003	D 0100	I3	

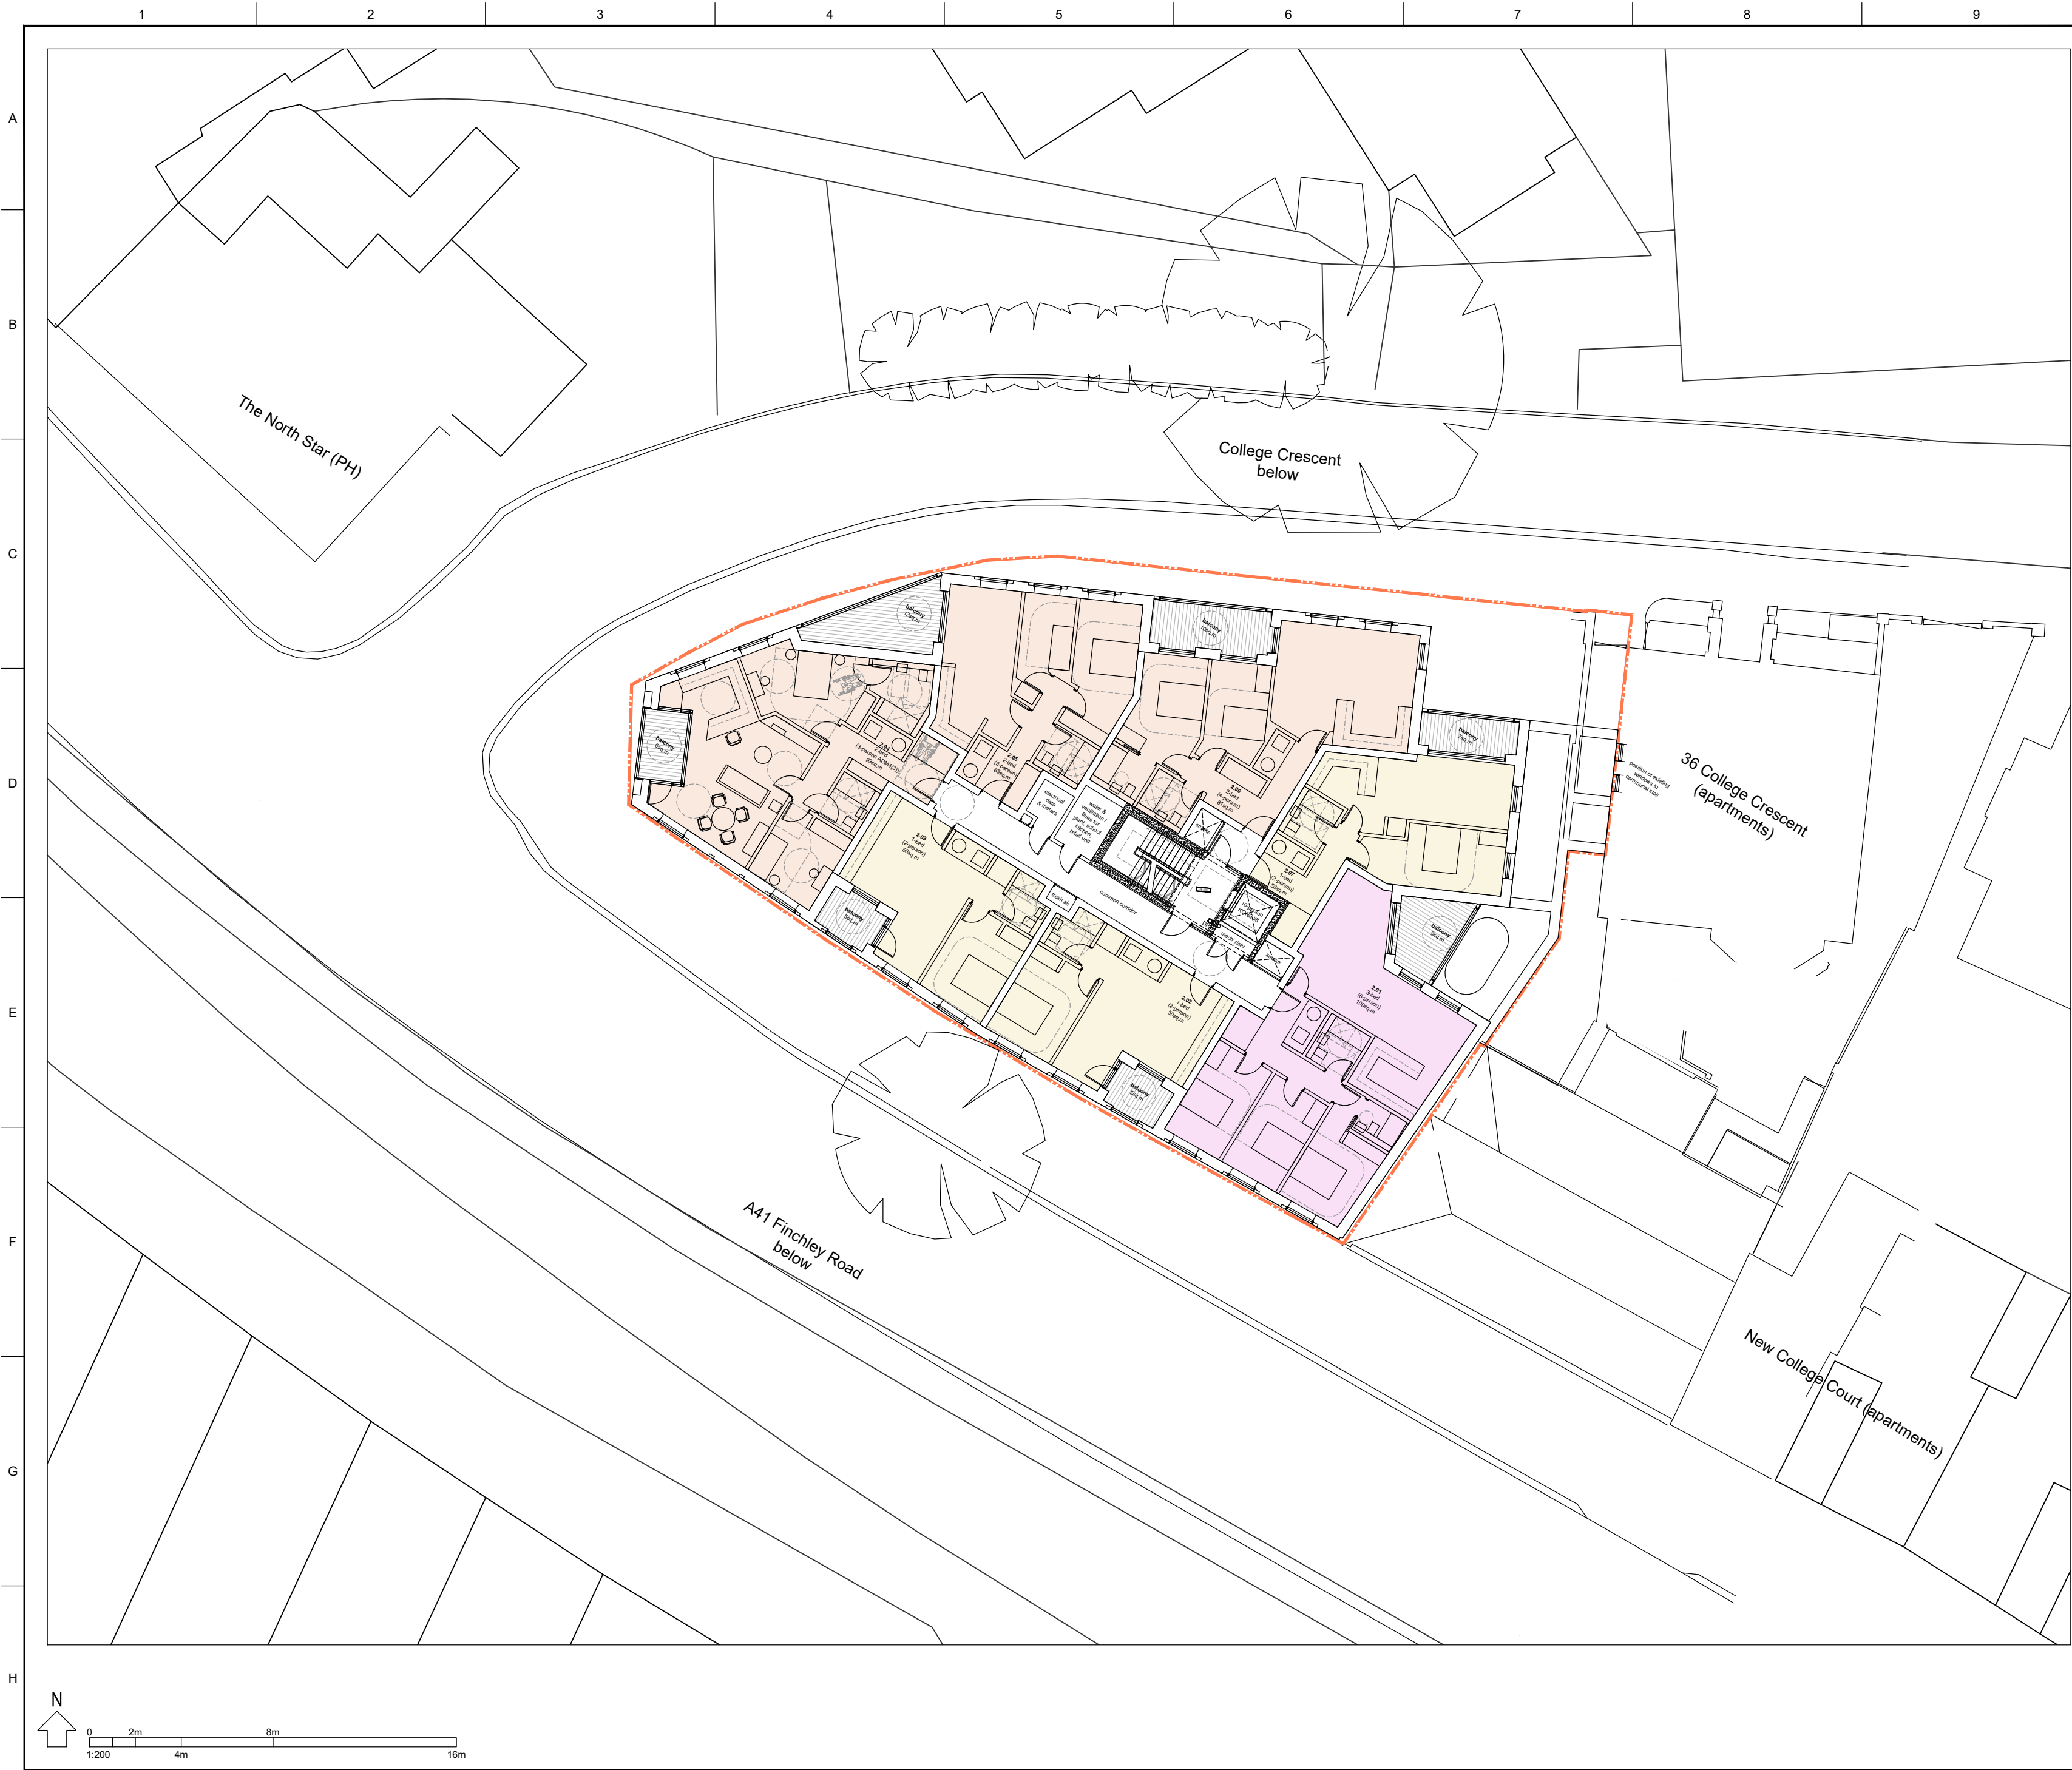

NOTES:

DO NOT SCALE. FIGURED DIMENSIONS ONLY TO BE TAKEN FROM THIS DRAWING. CHECK DIMENSIONS ON SITE AND REPORT DISCREPANCIES TO THE ARCHITECT.

THIS DRAWING IS PROTECTED BY COPYRIGHT.

ALL AREAS HAVE BEEN MEASURED FROM CURRENT DRAWINGS. THEY MAY VARY BECAUSE OF (EG) SURVEY, DESIGN DEVELOPMENT, CONSTRUCTION TOLERANCES, STATUTORY REQUIREMENTS OR RE-DEFINITION OF THE AREAS TO BE MEASURED.

KEY PLAN:

I2	10.02.23	Layout / plan revisions following Local Planning Authority feedback	REB	NH
I1	09.08.22	PLANNING SUBMISSION	REB	NH
Rev.	Date	Comment	Drawn	Checked

Issue Purpose

INFORMATION


tp bennett

One America Street London SE1 0NE | +44 (0)20 2408 2000 | www.tpbenntt.com

Project
PFS Site, 104a Finchley Road
London NW3 5EY
(inc. adjacent UCS pre-prep)

Drawing Title
Second Floor Plan
Proposed

Drawn REB	Date NOV 2021	Scale @ A2 1:200	Alt. Ref.	
tp bennett Project No.		Drawing Number	Rev	
A12003		D 0102	I2	

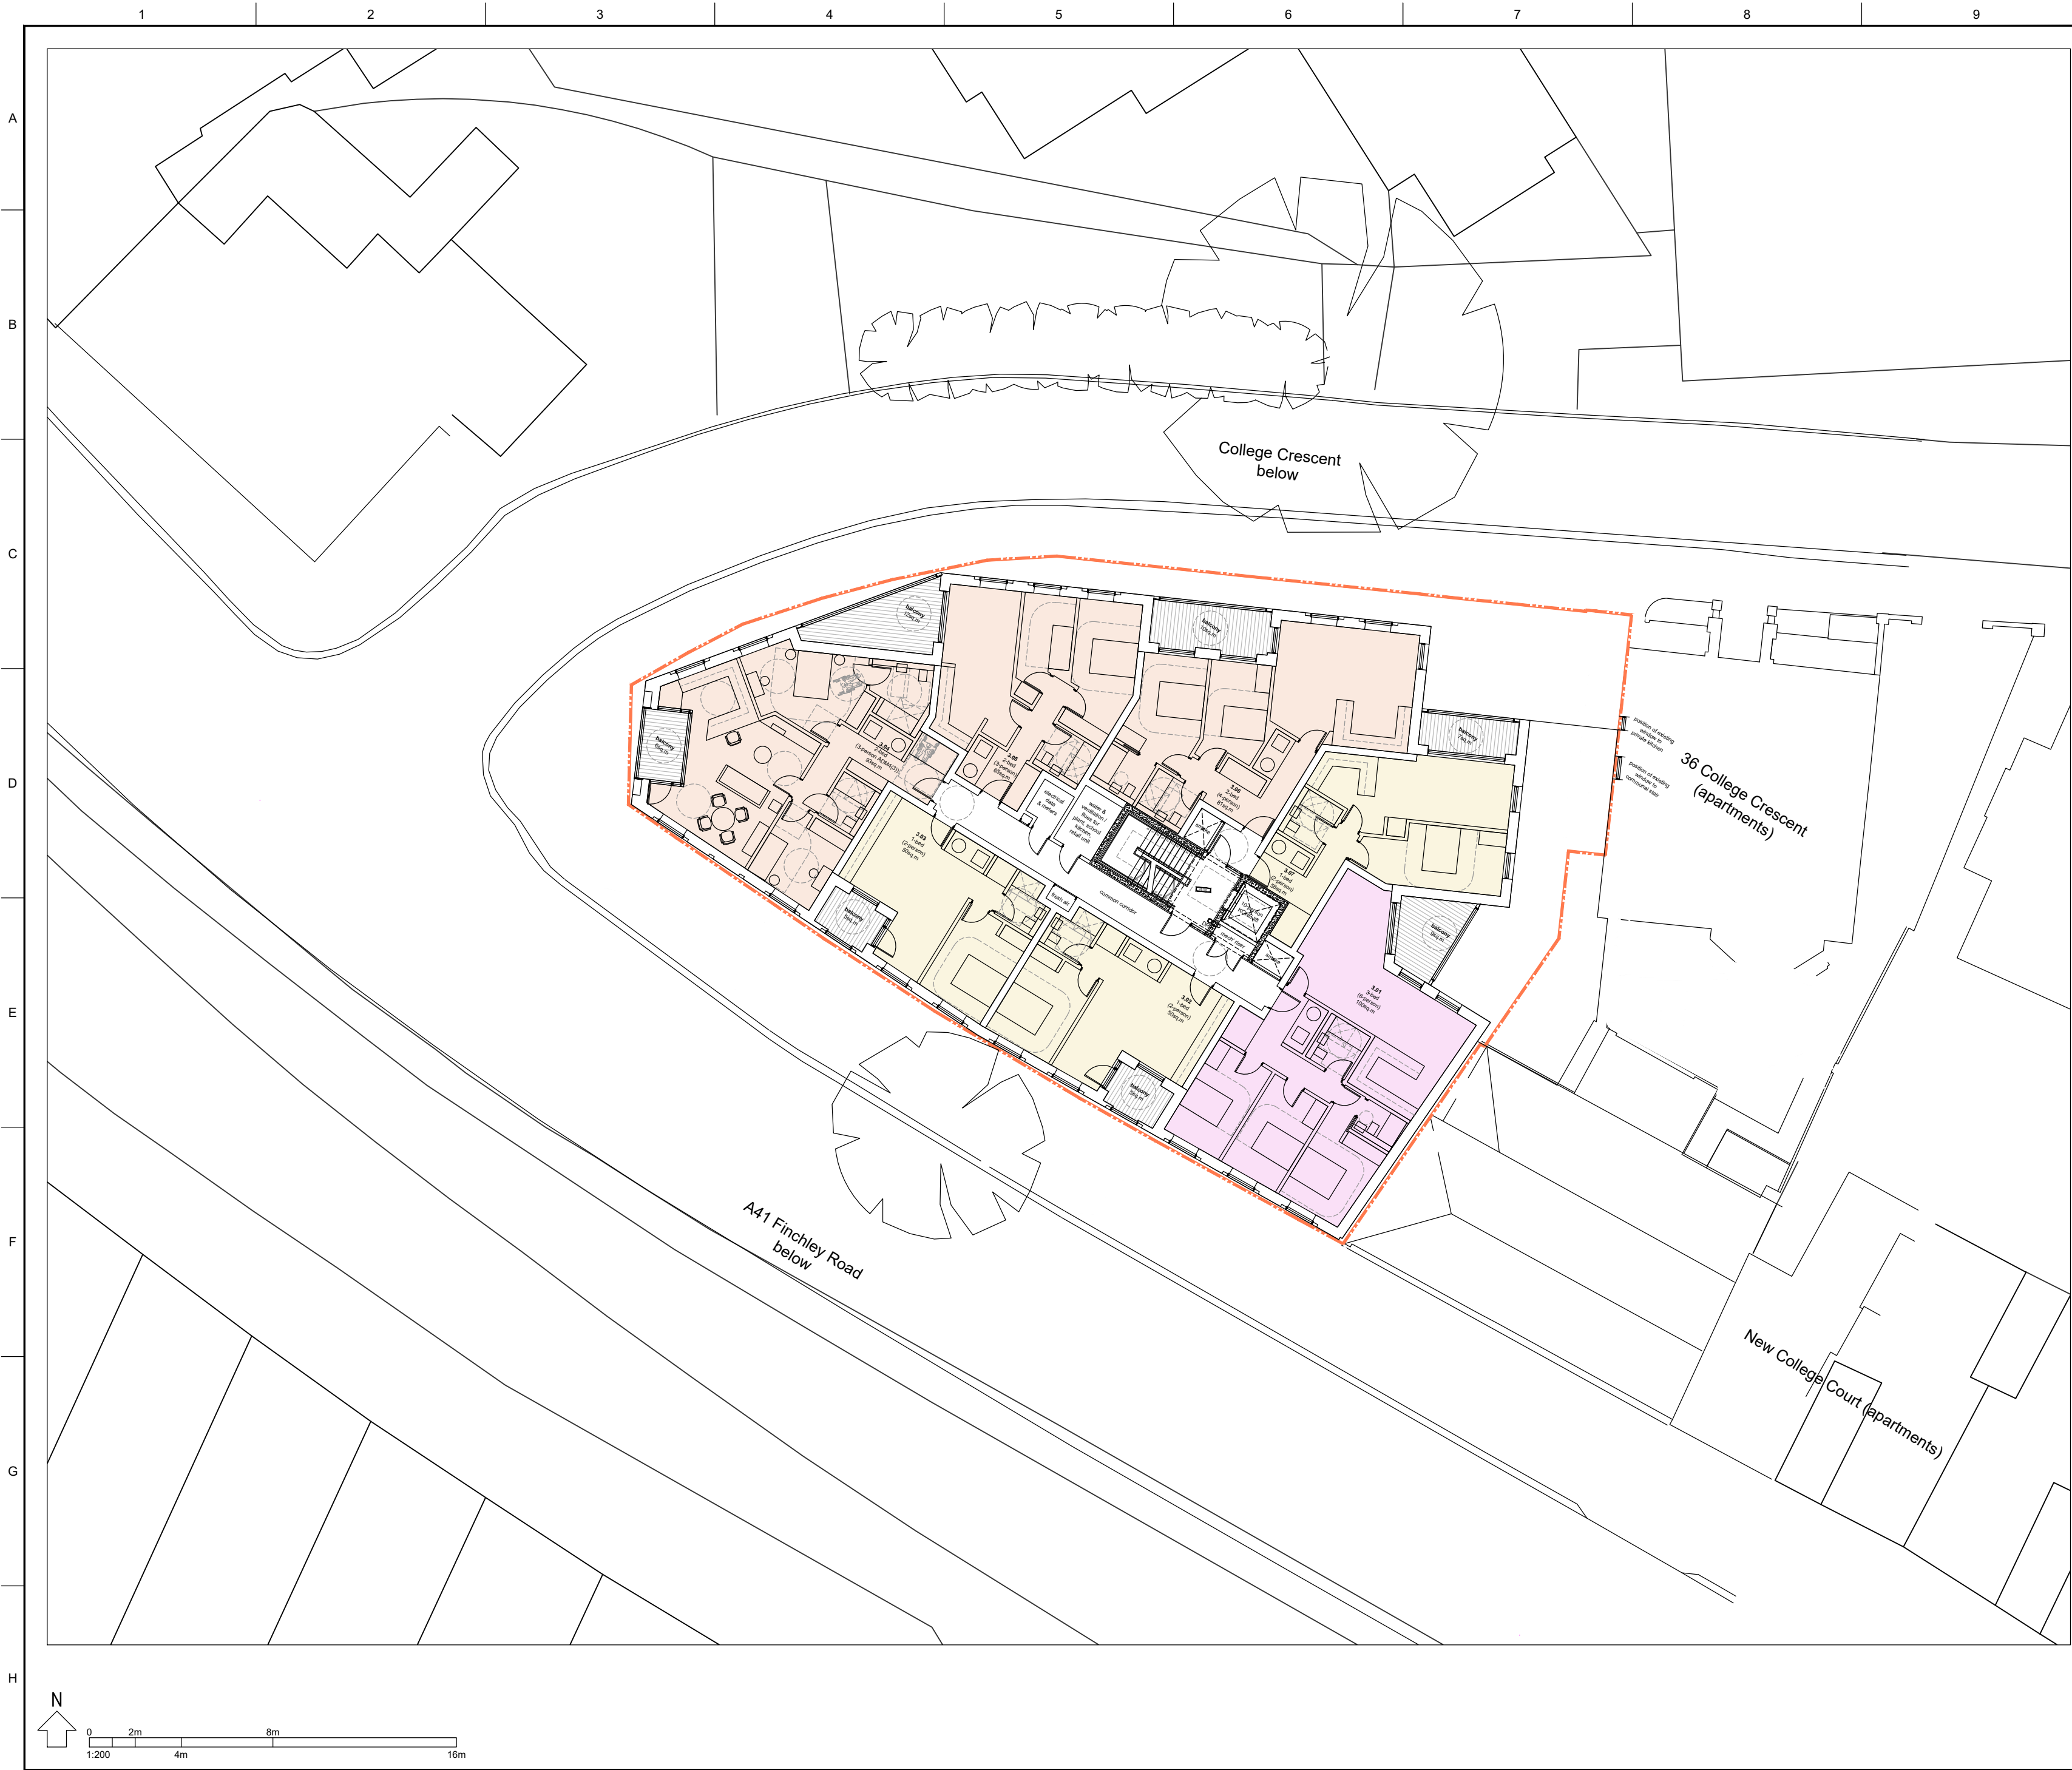

NOTES:

DO NOT SCALE. FIGURED DIMENSIONS ONLY TO BE TAKEN FROM THIS DRAWING. CHECK DIMENSIONS ON SITE AND REPORT DISCREPANCIES TO THE ARCHITECT.

THIS DRAWING IS PROTECTED BY COPYRIGHT.

ALL AREAS HAVE BEEN MEASURED FROM CURRENT DRAWINGS. THEY MAY VARY BECAUSE OF (EG) SURVEY, DESIGN DEVELOPMENT, CONSTRUCTION TOLERANCES, STATUTORY REQUIREMENTS OR RE-DEFINITION OF THE AREAS TO BE MEASURED.

KEY PLAN:

I2	10.02.23	Layout / plan revisions following Local Planning Authority feedback	REB	NH
I1	09.08.22	PLANNING SUBMISSION	REB	NH
Rev.	Date	Comment	Drawn	Checked

Issue Purpose

INFORMATION

tp bennett

One America Street London SE1 0NE | +44 (0)20 2408 2000 | www.tpbenett.com

Project
PFS Site, 104a Finchley Road
London NW3 5EY
(inc. adjacent UCS pre-prep)

Drawing Title
Third Floor Plan
Proposed

Drawn	Date	Scale @ A2	Alt. Ref.
REB	NOV 2021	1:200	
tp bennett Project No.		Drawing Number	Rev
A12003		D 0103	I2



NOTES:

DO NOT SCALE. FIGURED DIMENSIONS ONLY TO BE TAKEN FROM THIS DRAWING. CHECK DIMENSIONS ON SITE AND REPORT DISCREPANCIES TO THE ARCHITECT.

THIS DRAWING IS PROTECTED BY COPYRIGHT.

ALL AREAS HAVE BEEN MEASURED FROM CURRENT DRAWINGS. THEY MAY VARY BECAUSE OF (EG) SURVEY, DESIGN DEVELOPMENT, CONSTRUCTION TOLERANCES, STATUTORY REQUIREMENTS OR RE-DEFINITION OF THE AREAS TO BE MEASURED.

KEY PLAN:

I2	10.02.23	Layout / plan revisions following Local Planning Authority feedback	REB	NH
I1	09.08.22	PLANNING SUBMISSION	REB	NH
Rev.	Date	Comment	Drawn	Checked

Issue Purpose

INFORMATION


tp bennett

One America Street London SE1 0NE | +44 (0)20 2408 2000 | www.tpbenntt.com

Project
PFS Site, 104a Finchley Road
London NW3 5EY
(inc. adjacent UCS pre-prep)

Drawing Title
Fourth Floor Plan
Proposed

Drawn REB	Date NOV 2021	Scale @ A2 1:200	Alt. Ref.
tp bennett Project No.	Drawing Number	Rev	
A12003	D 0104	I2	

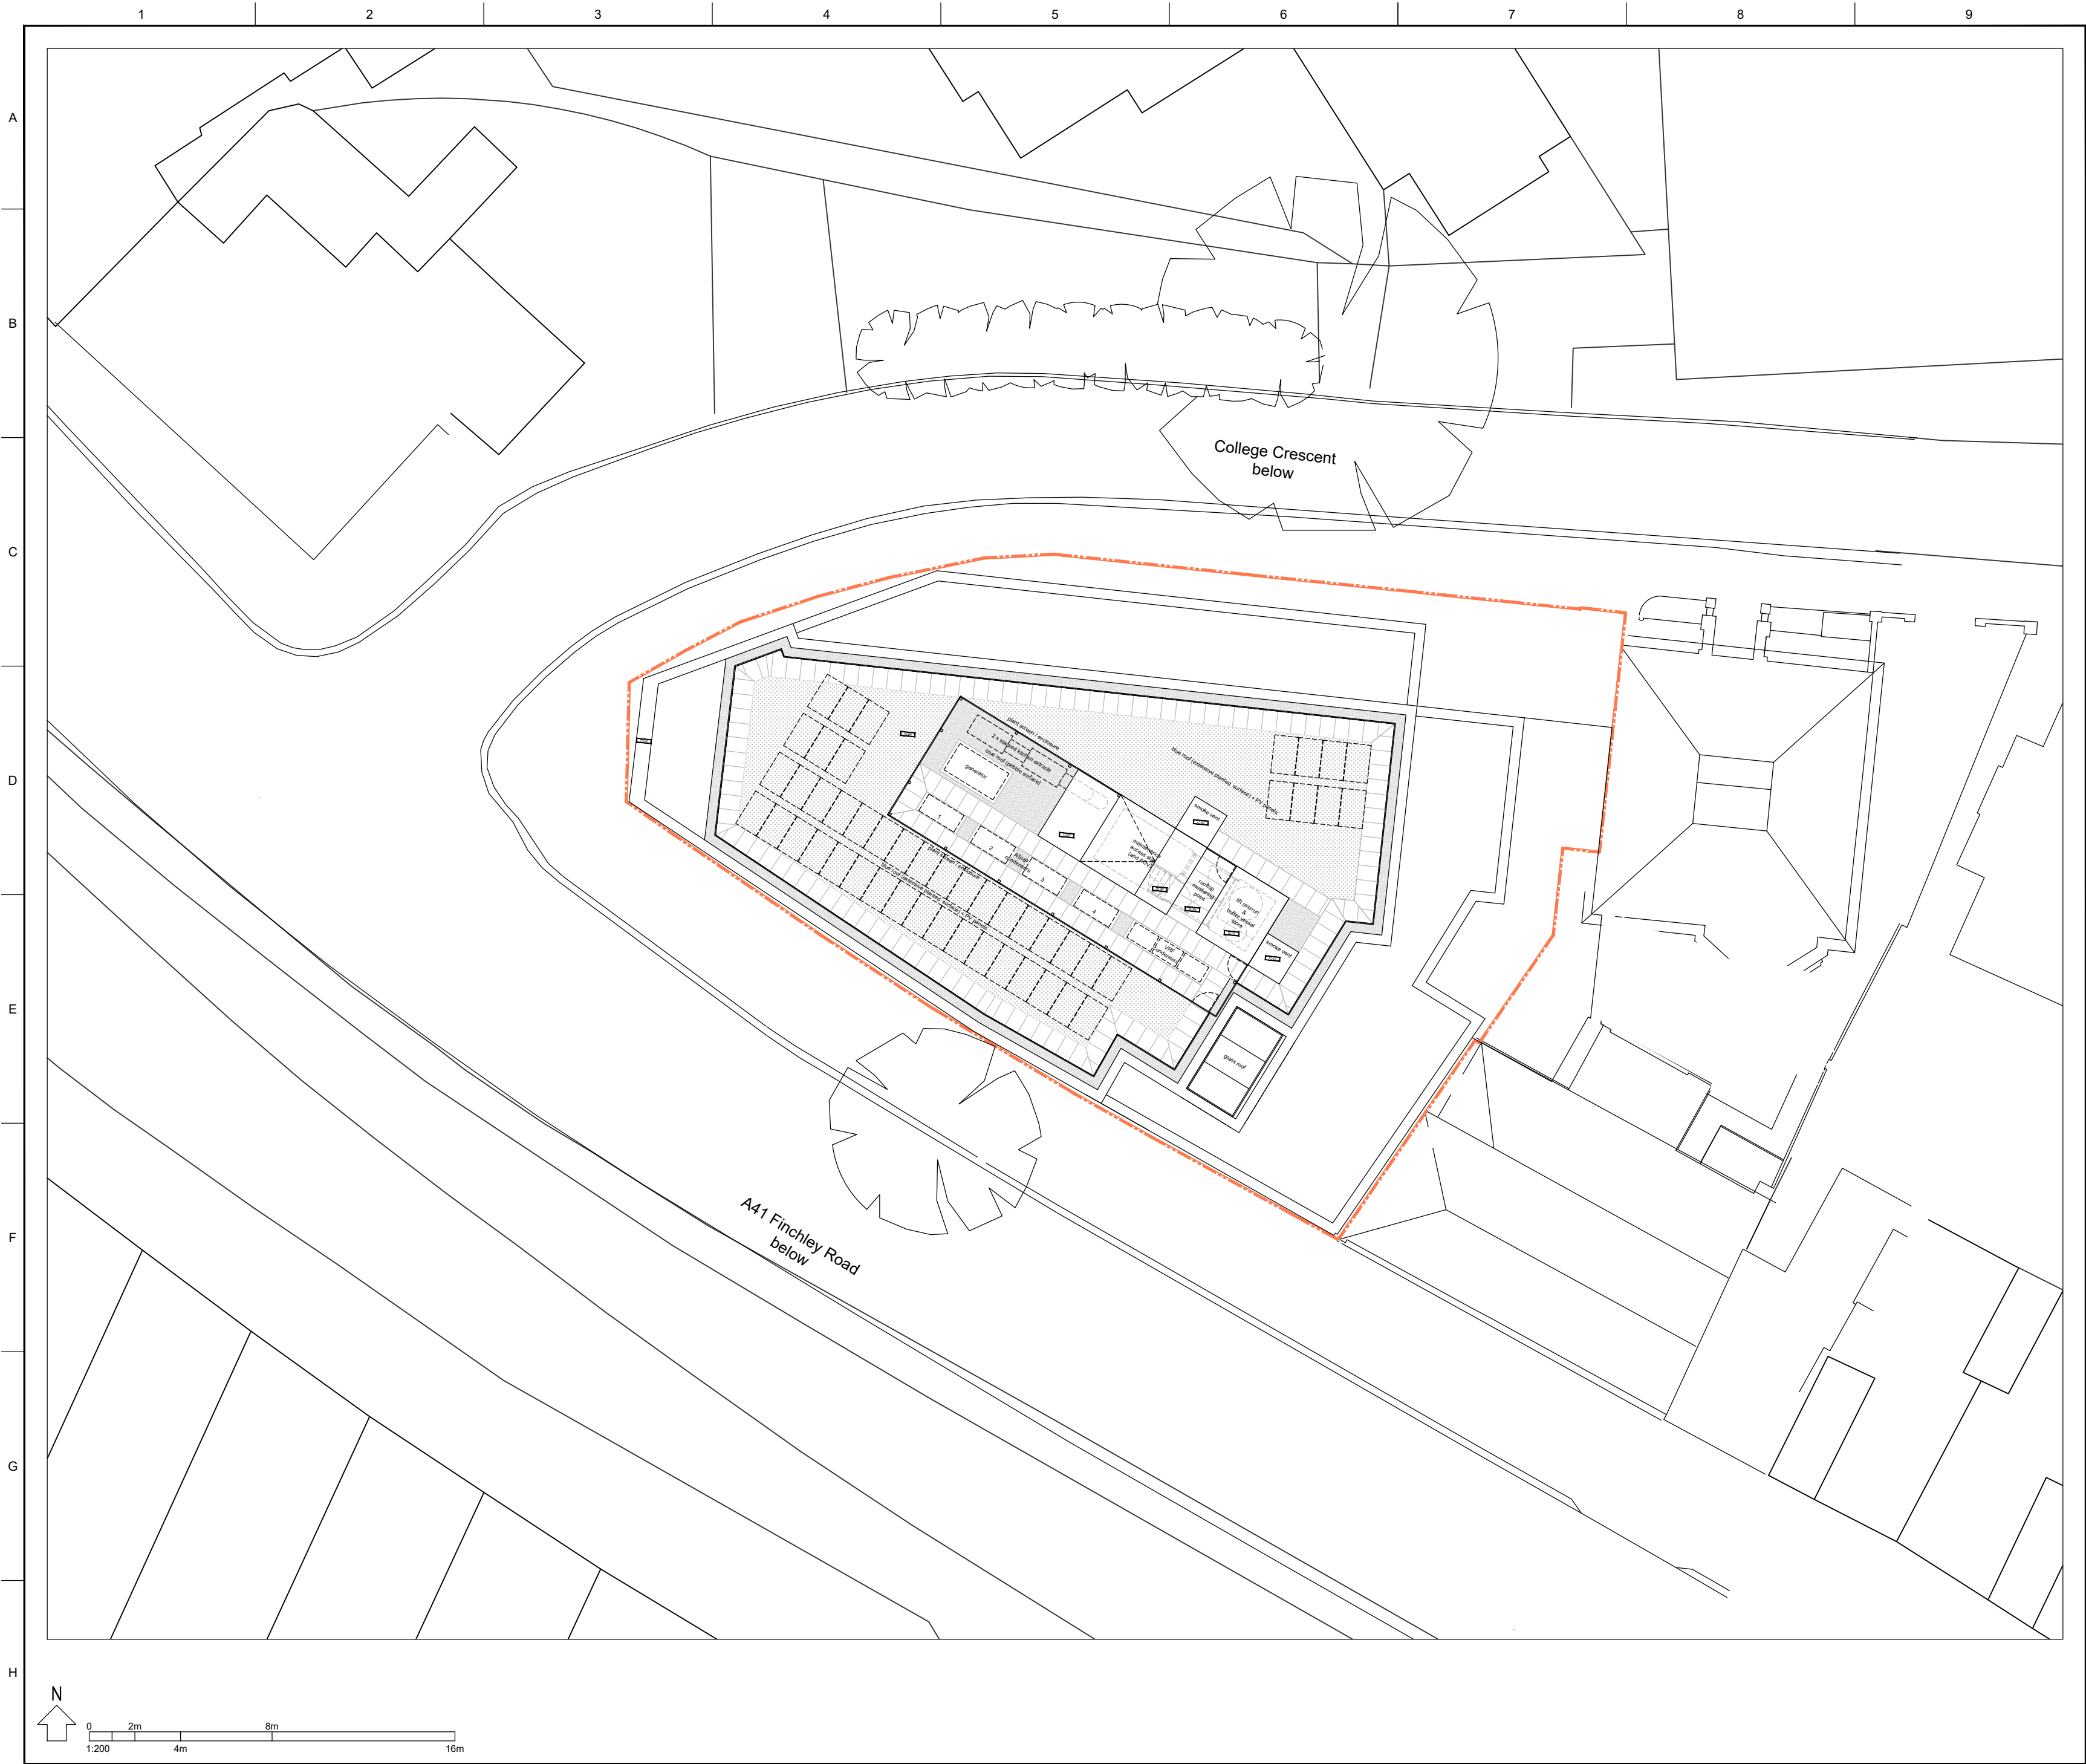

NOTES:

DO NOT SCALE. FIGURED DIMENSIONS ONLY TO BE TAKEN FROM THIS DRAWING. CHECK DIMENSIONS ON SITE AND REPORT DISCREPANCIES TO THE ARCHITECT.

THIS DRAWING IS PROTECTED BY COPYRIGHT.

ALL AREAS HAVE BEEN MEASURED FROM CURRENT DRAWINGS. THEY MAY VARY BECAUSE OF (EG) SURVEY, DESIGN DEVELOPMENT, CONSTRUCTION TOLERANCES, STATUTORY REQUIREMENTS OR RE-DEFINITION OF THE AREAS TO BE MEASURED.

KEY PLAN:

I2	10.02.23	Layout / plan revisions following Local Planning Authority feedback	REB	NH
I1	09.08.22	PLANNING SUBMISSION	REB	NH
Rev.	Date	Comment	Drawn	Checked

Issue Purpose

INFORMATION

tp bennett

One America Street London SE1 0NE | +44 (0)20 2408 2000 | www.tpbenntt.com

Project
PFS Site, 104a Finchley Road
London NW3 5EY
(inc. adjacent UCS pre-prep)

Drawing Title
Roof Plan
Proposed

Drawn REB	Date NOV 2021	Scale @ A2 1:200	Alt. Ref.
tp bennett Project No.	Drawing Number	Rev	
A12003	D 0110	I2	