


E A R N S H A W S T R E E T

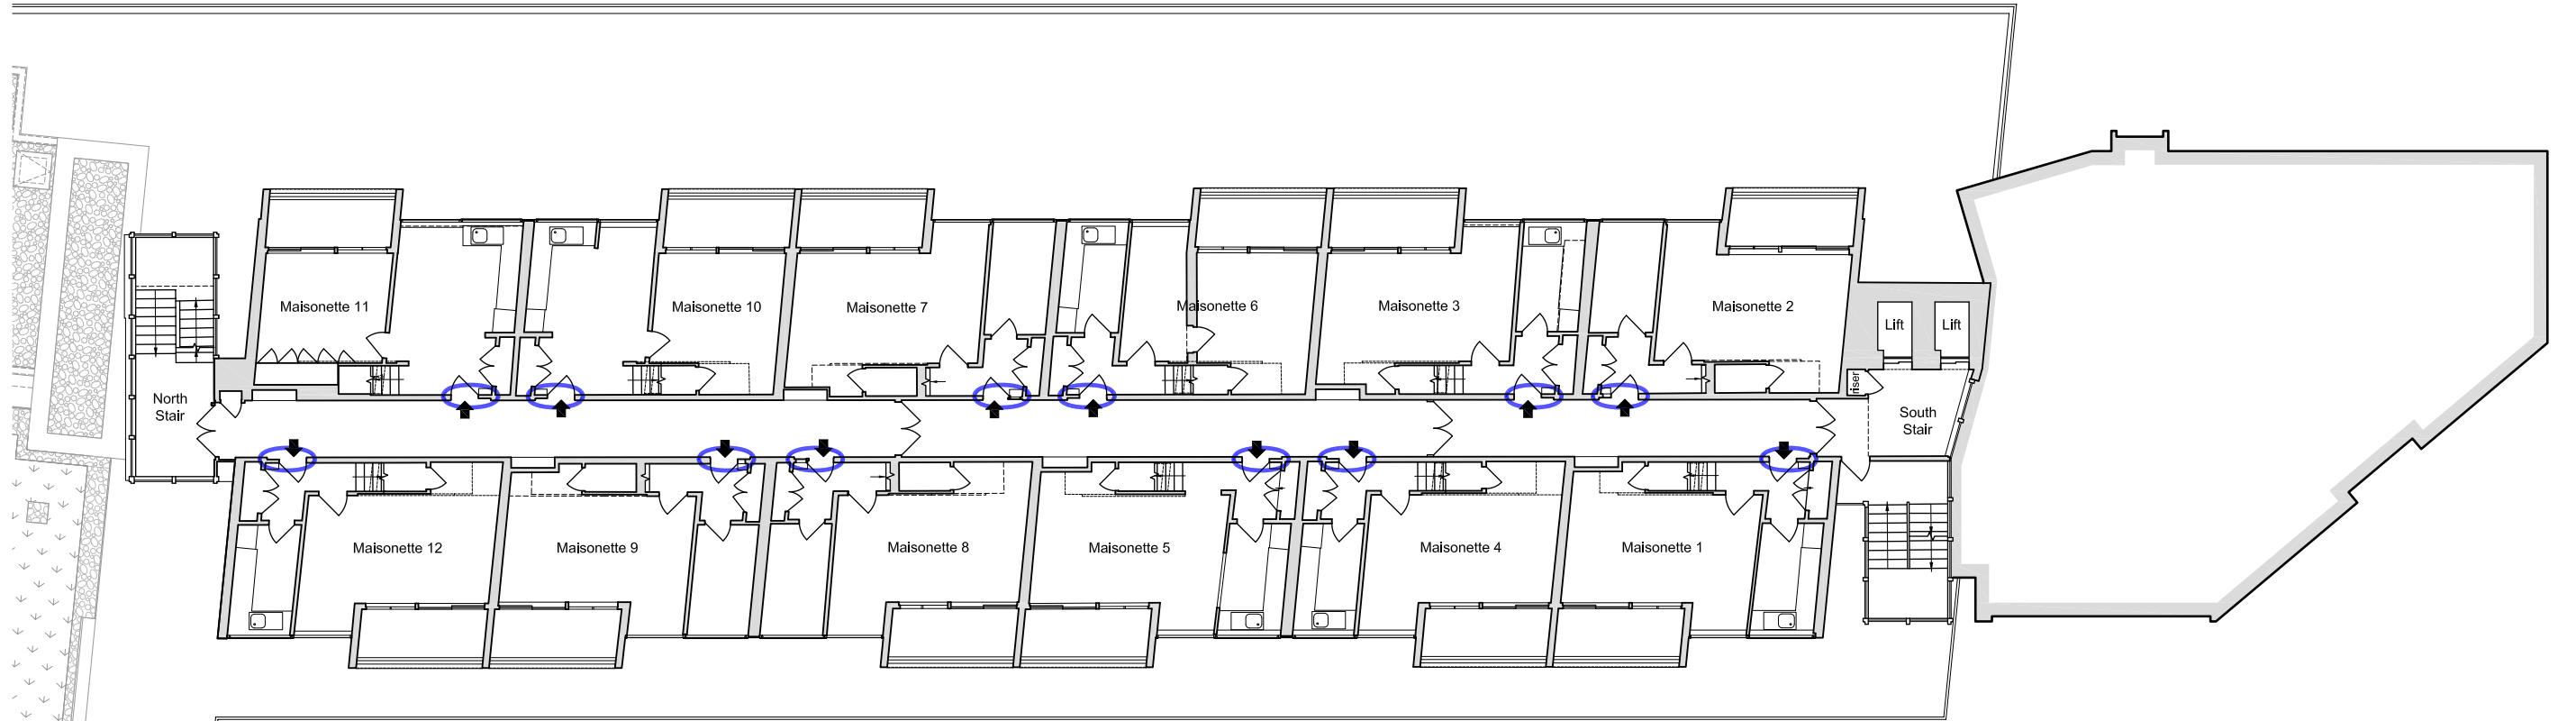


THIRD FLOOR PLAN

S T . G I L E S S Q U A R E

LEGEND

 Location of Flat Front Doorset

 

Colonial Buildings,
59 - 61 Hatton Garden,
London EC1N 8LS
Tel: 020 3195 0851
Email: info@harrisassociatesuk.com
Website: www.harrisassociatesuk.com

notes:
All dimensions must be checked on site.
Use written dimensions only.

©copyright

| | |
|------|-----------|
| Date | Revisions |
| | |
| | |
| | |

Job Title
CENTRE POINT HOUSE
15A ST. GILES HIGH STREET
LONDON WC2H 8LW

Scale
1:200@A3
Date 16.4.20

Drawing Title
EXISTING FLAT FRONT DOORSET LOCATION PLAN
Drg. No. **9262/05** Rev.