



PROPOSED LOWER GROUND FLOOR

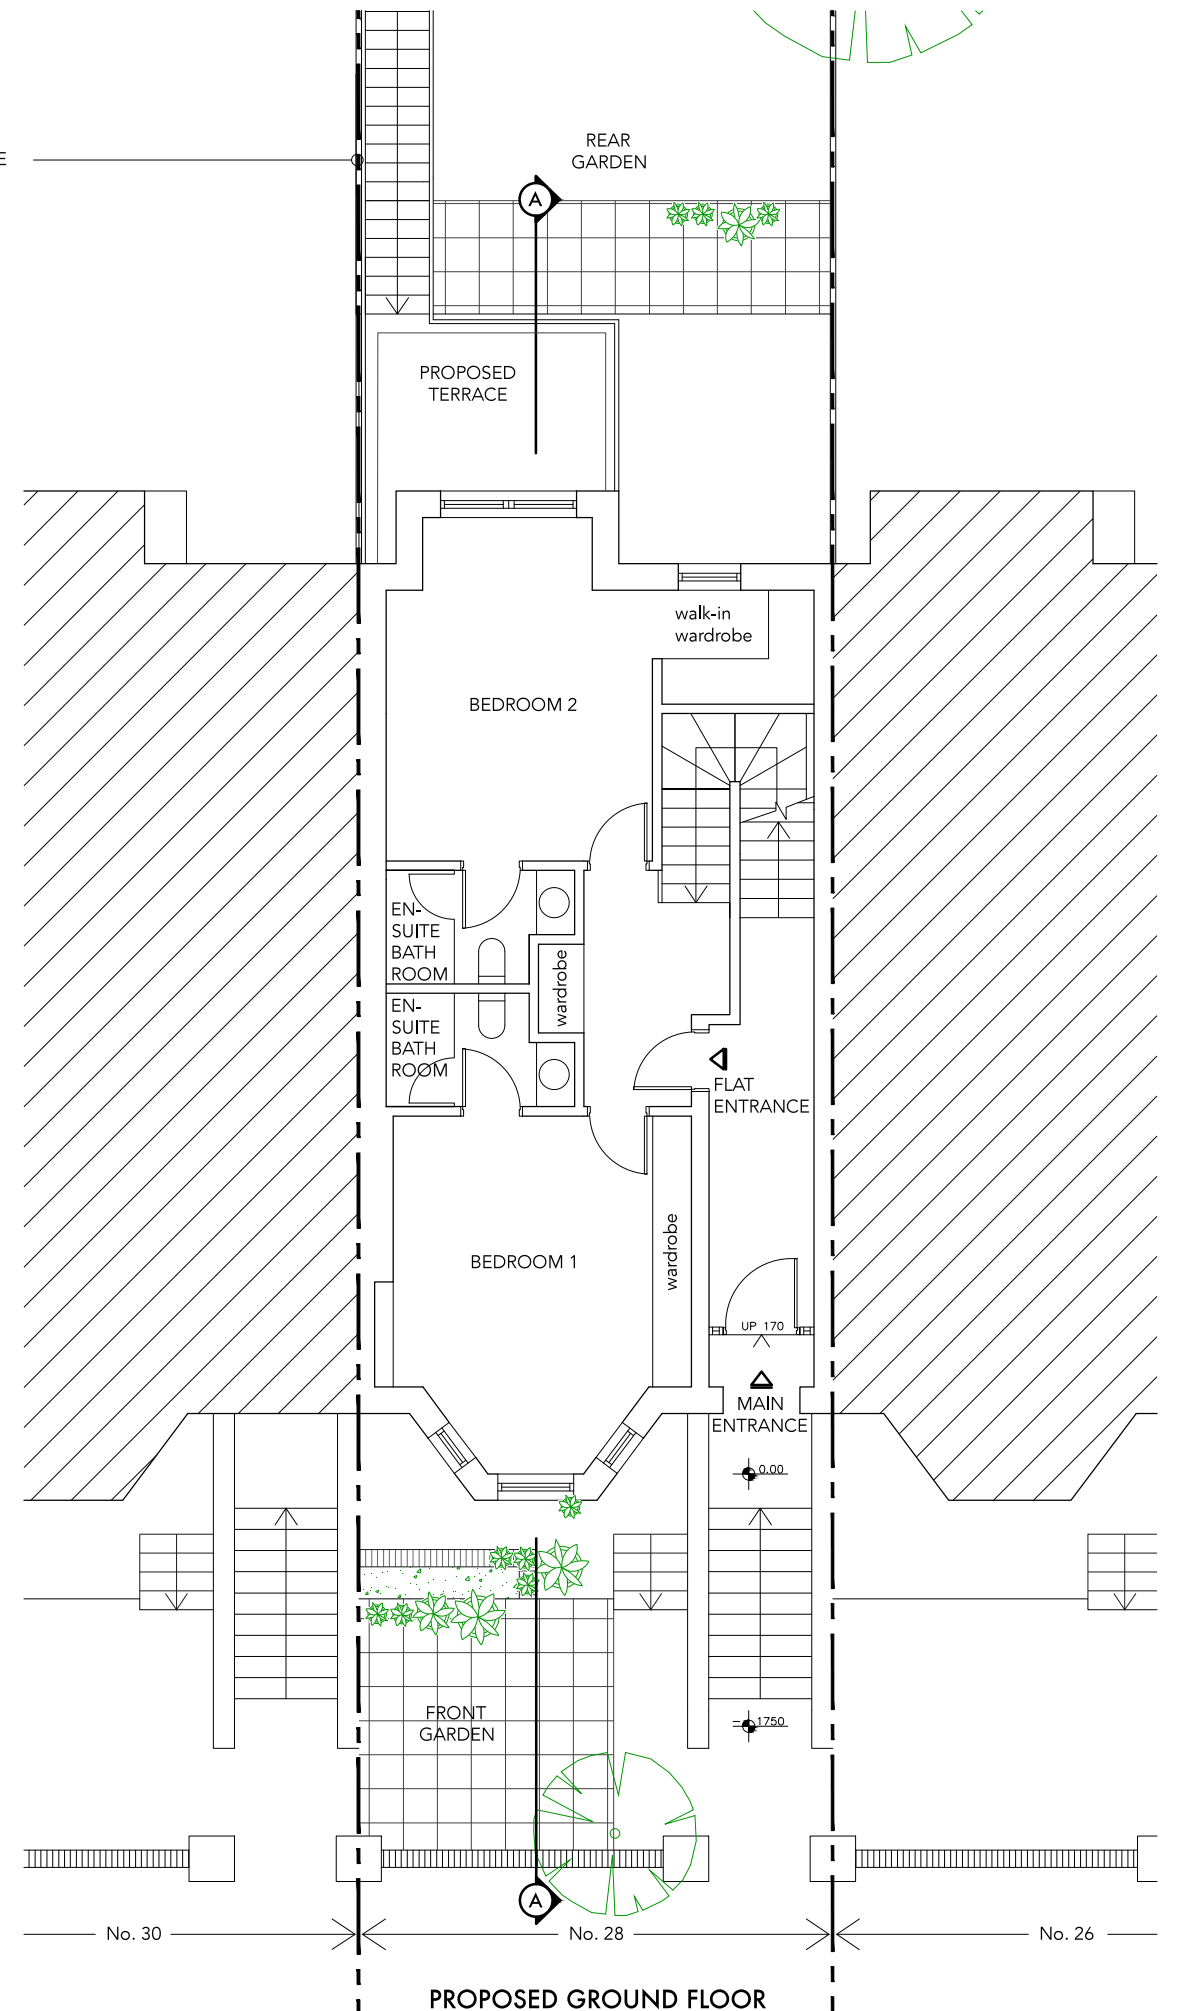

PROPOSED GROUND FLOOR

 

<small>DO NOT SCALE THIS DRAWING WRITTEN DIMENSIONS ONLY TO BE USED ALL DIMENSIONS ARE IN MILLIMETRES ALL DIMENSIONS TO BE VERIFIED ON SITE ANY INCONSISTENCIES TO BE REPORTED TO THE ARCHITECT IMMEDIATELY COPYRIGHT © PAD CONSULTANCY LTD</small>	PROJECT NO. 5351	PAD Consultancy Ltd 4 Abbot's Place London NW6 4NP	020 7624 2243 www.pad.eu.com	
	28 Goldhurst Terrace London NW6 3HU		TITLE PROPOSED LOWER GROUND & GROUND FLOOR PLANS	
	SCALE 1:100 (A3)	DRAWING NO. PLM.01 REV -	DRAWN IB	



NOT PART OF THIS PLANNING APPLICATION

NOT PART OF THIS PLANNING APPLICATION




- REAR WINDOW TO BE REALIGNED WITH REMAINING WINDOWS ABOVE AND REPLACED WITH TIMBER FRAMED SASH WINDOW
- OUTLINE OF EXISTING WINDOWS
- BRICK UPSTAND WITH SOLDRIER COURSE AND CREASING TILES
- STRUCTURAL GLASS BALUSTRADE
- PROPOSED DOORS TO GARDEN

REAR WINDOW TO BE REPLACED WITH TIMBER FRAMED DOUBLE DOOR




DO NOT SCALE THIS DRAWING WRITTEN DIMENSIONS ONLY TO BE USED ALL DIMENSIONS ARE IN MILLIMETRES ALL DIMENSIONS TO BE VERIFIED ON SITE ANY INCONSISTENCIES TO BE REPORTED TO THE ARCHITECT IMMEDIATELY COPYRIGHT © PAD CONSULTANCY LTD	PROJECT NO. 5351	PAD Consultancy Ltd 4 Abbot's Place London NW6 4NP	020 7624 2243 www.pad.eu.com	PAD
	FOR PLANNING PURPOSES ONLY			
	28 Goldhurst Terrace London NW6 3HU		TITLE PROPOSED FRONT & REAR ELEVATIONS	
	SCALE 1:100 (A3)	DRAWING NO. PLM.02 REV -	DRAWN IB	

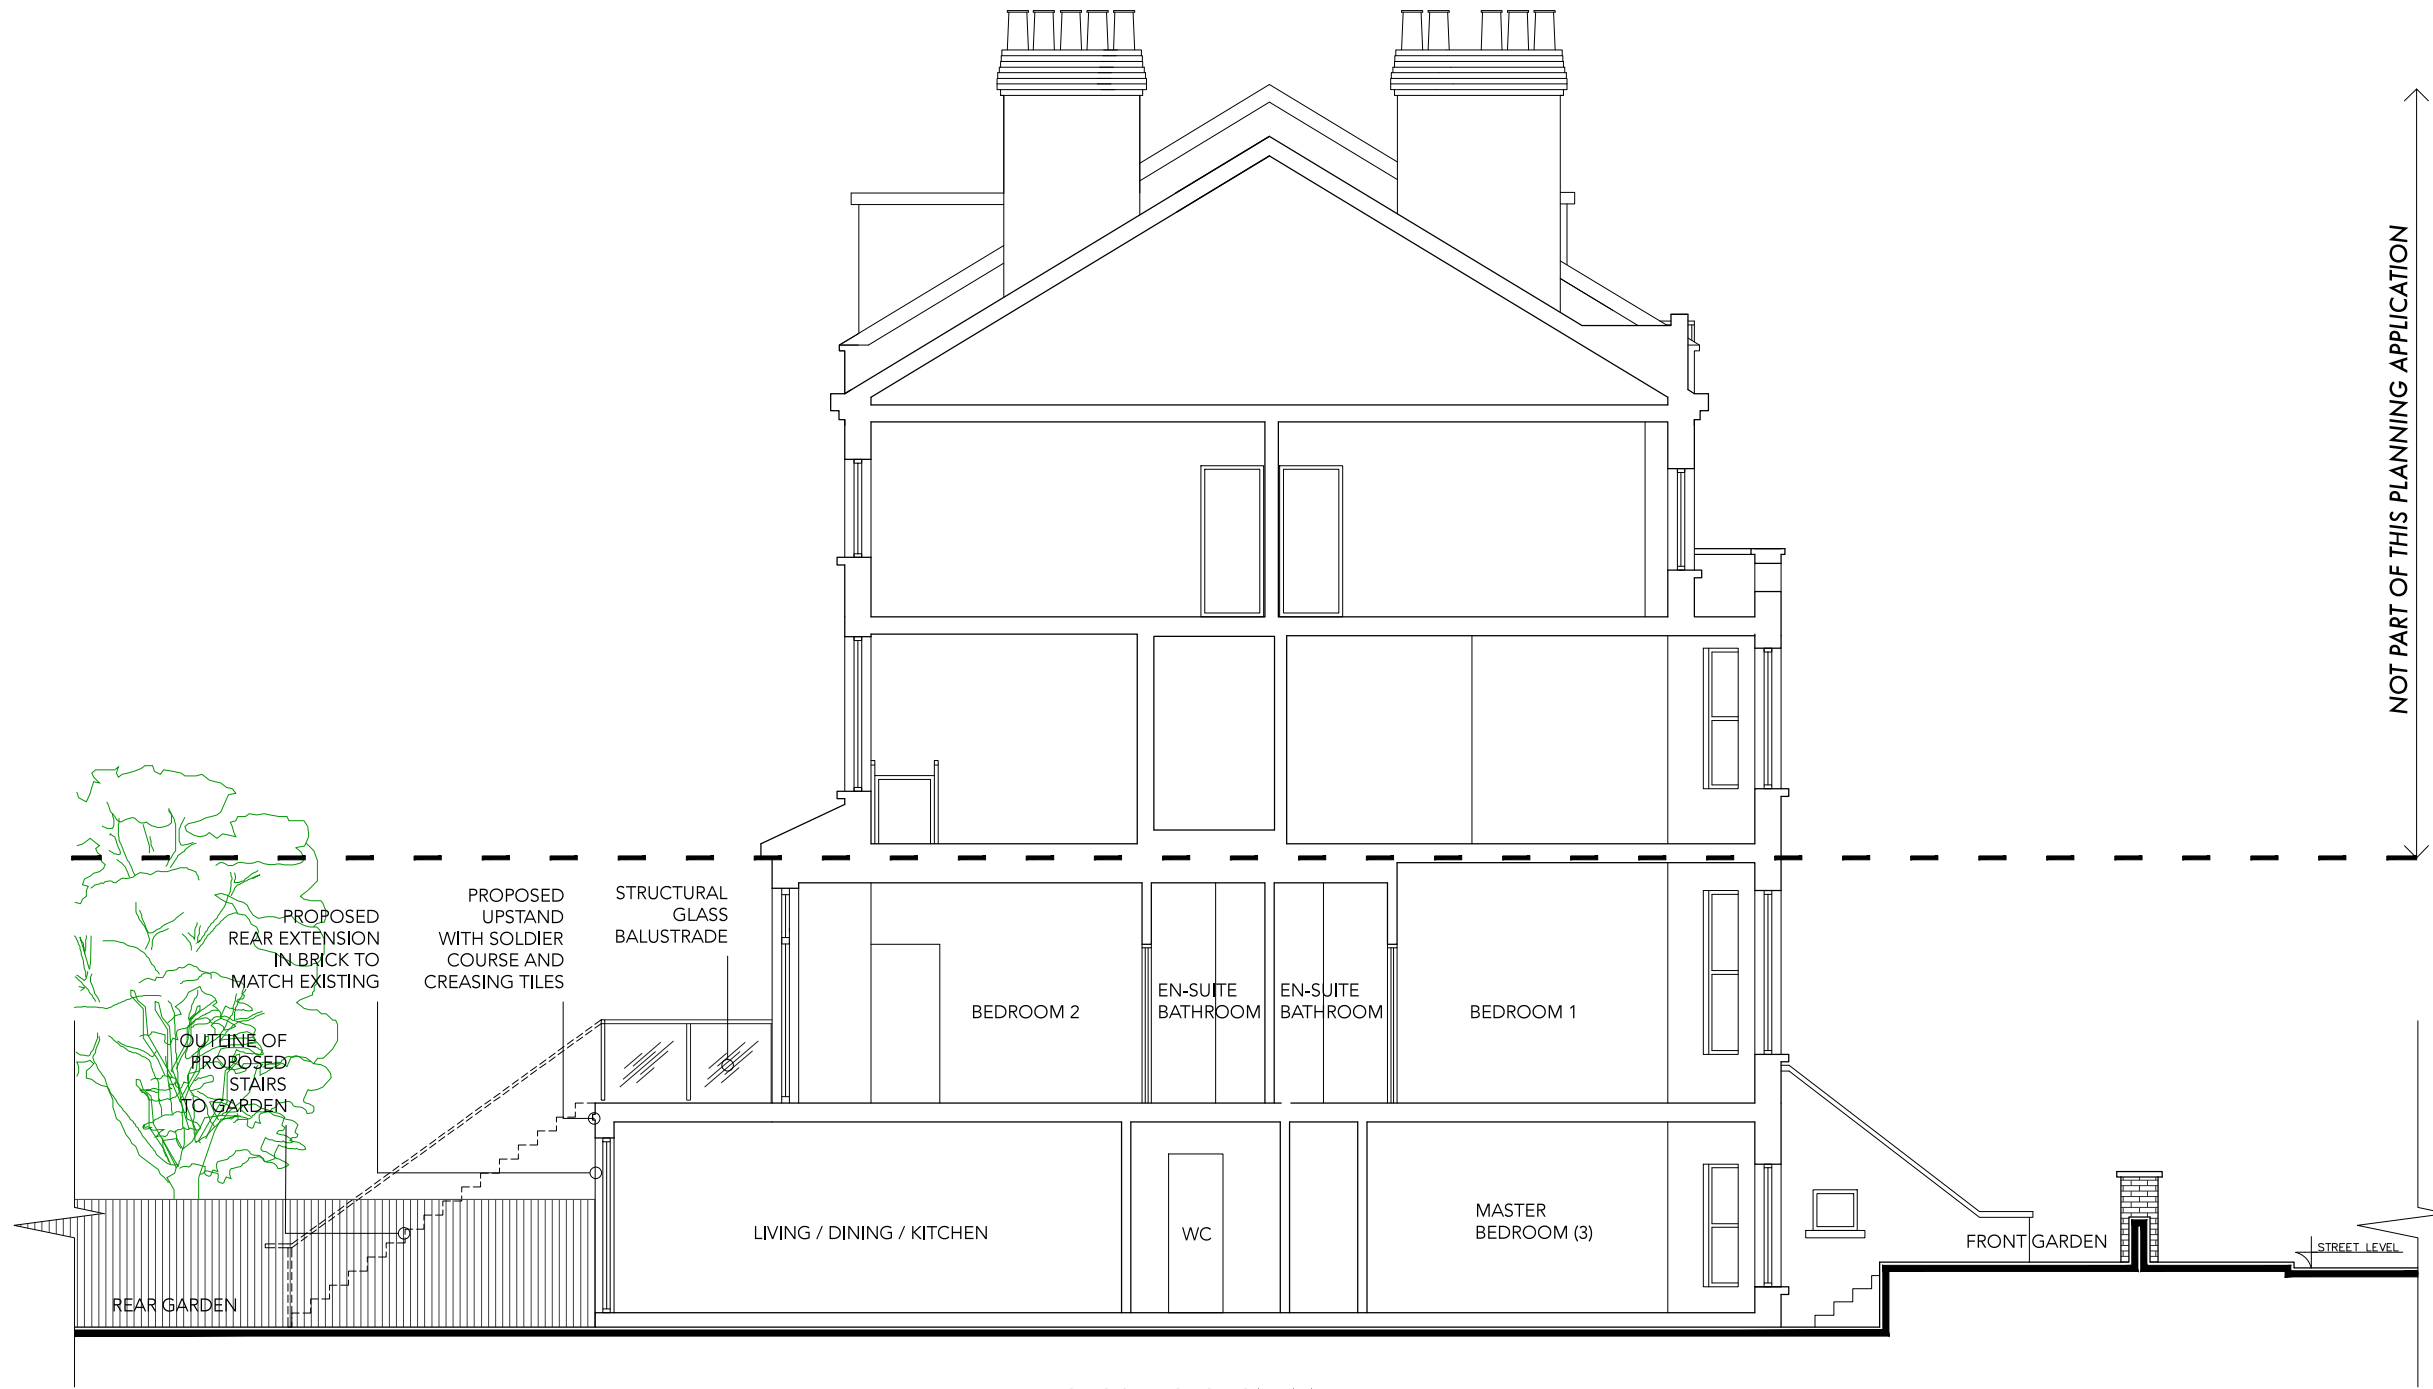

PROPOSED SECTION AA



<small>DO NOT SCALE THIS DRAWING WRITTEN DIMENSIONS ONLY TO BE USED ALL DIMENSIONS ARE IN MILLIMETRES ALL DIMENSIONS TO BE VERIFIED ON SITE ANY INCONSISTENCIES TO BE REPORTED TO THE ARCHITECT IMMEDIATELY COPYRIGHT © PAD CONSULTANCY LTD</small>	<small>PROJECT NO. 5351</small>	<small>PAD Consultancy Ltd 4 Abbot's Place London NW6 4NP 020 7624 2243 www.pad.eu.com</small>	
	<small>FOR PLANNING PURPOSES ONLY</small>	<small>TITLE PROPOSED SECTION AA</small>	
	<small>28 Goldhurst Terrace London NW6 3HU</small>	<small>SCALE 1:100 (A3)</small>	<small>DRAWING NO. PLM.03 REV -</small>