


ALL DIMENSIONS TO BE CHECKED ON SITE



LINEAR SCALE 1:100

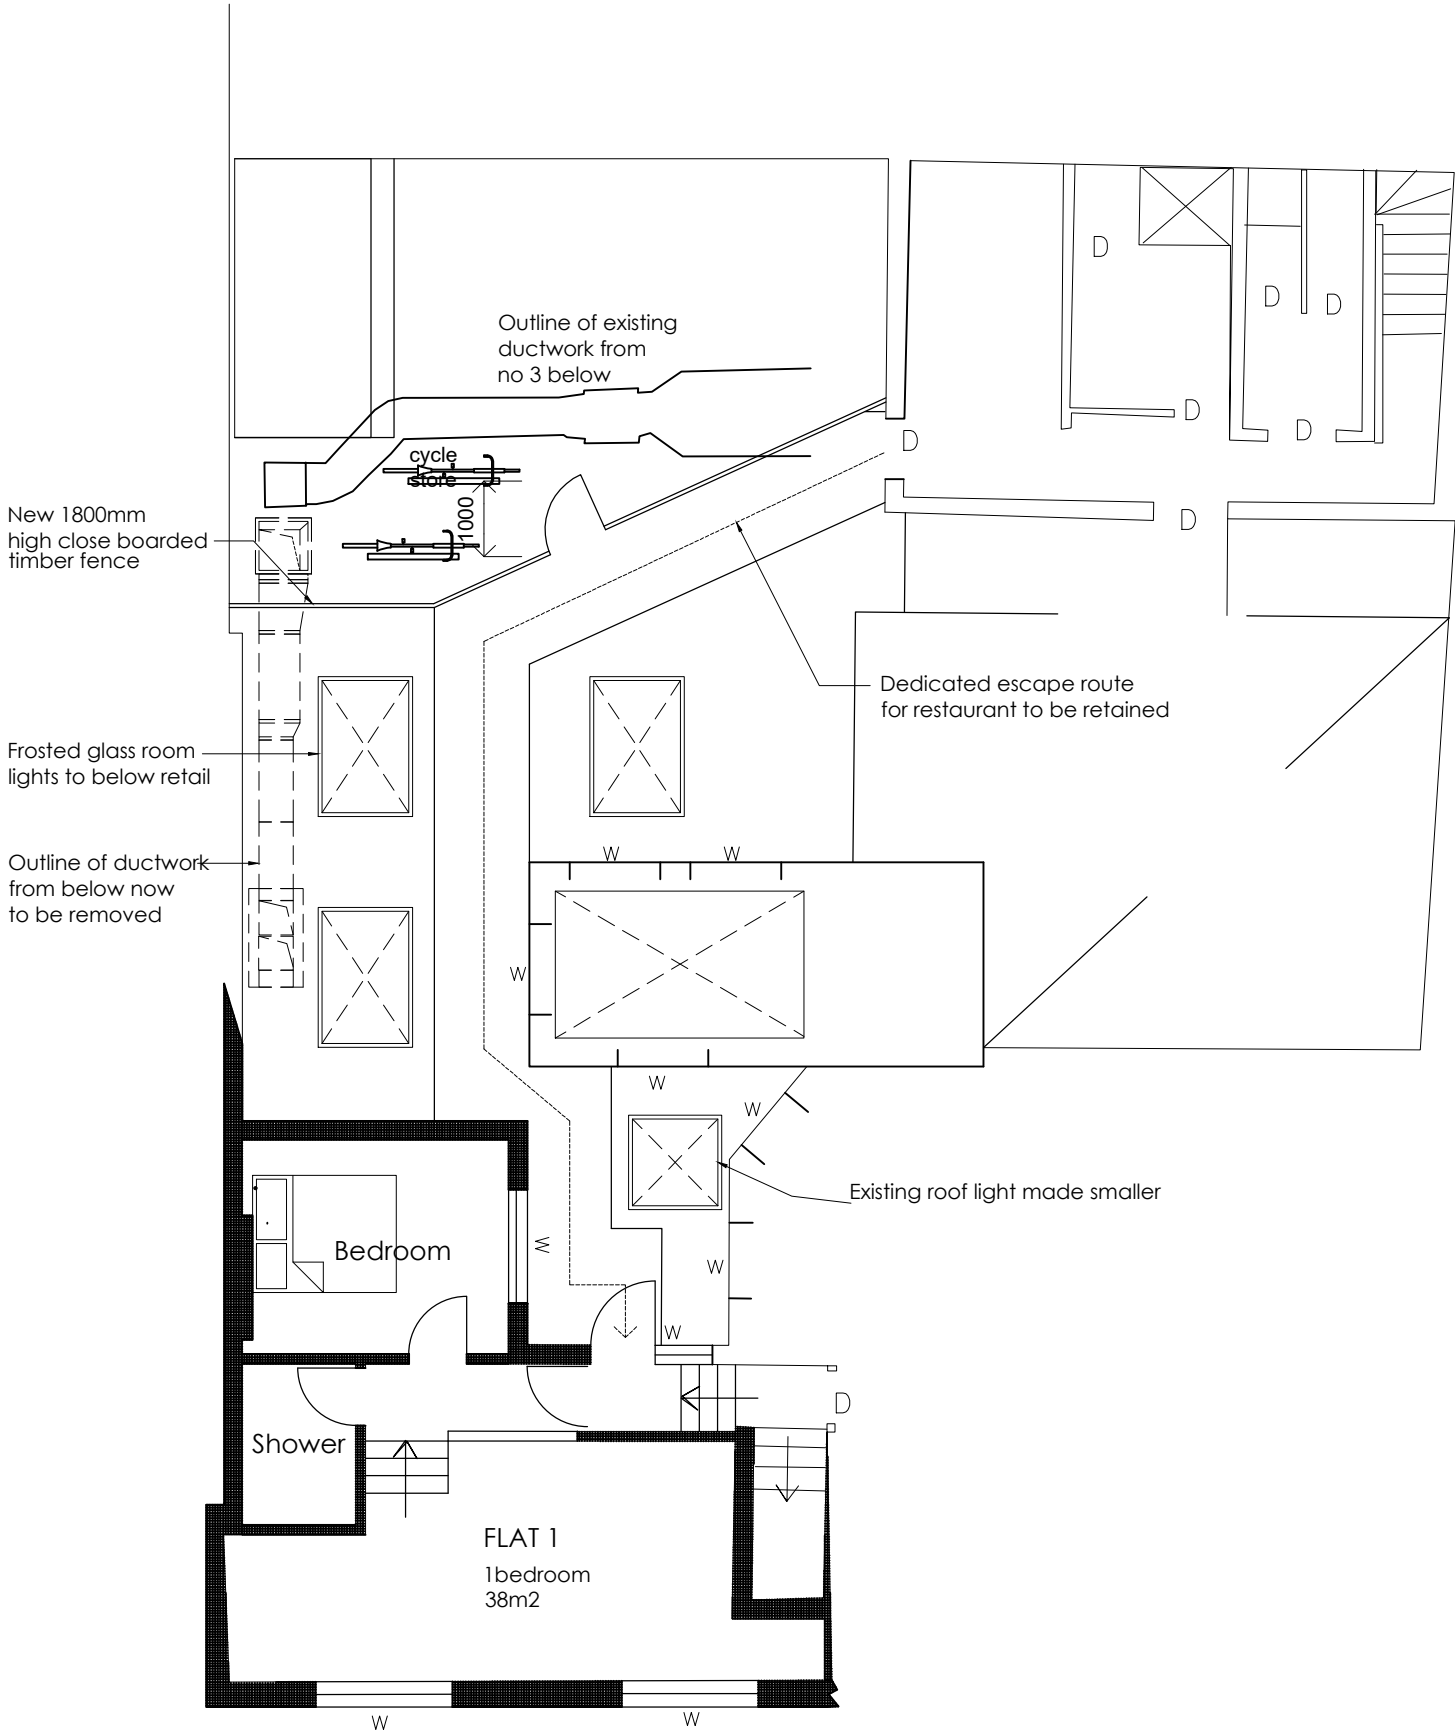

PROPOSED FIRST FLOOR

- revisions
- D- Sheffield stands shown for cycle spaces
 - C- Ductwork removed
 - B- Ductwork detailed
 - A- Ductwork revised, window moved, fence added, cycle storage added

project
1a Hampstead Lane
London
N6 4BD

client
Miles Commercial

drawing title
Proposed First Floor Plan



true associates ltd
32 Chamberlayne Road
london NW10 3JE
tel 020 8960 3663
e-mail alan@trueassociates.co.uk

date March 2021 number A16180PA-102

scale 1:00@A3 revision D