


FIRST FLOOR AS PROPOSED



ROOF PLAN AS PROPOSED

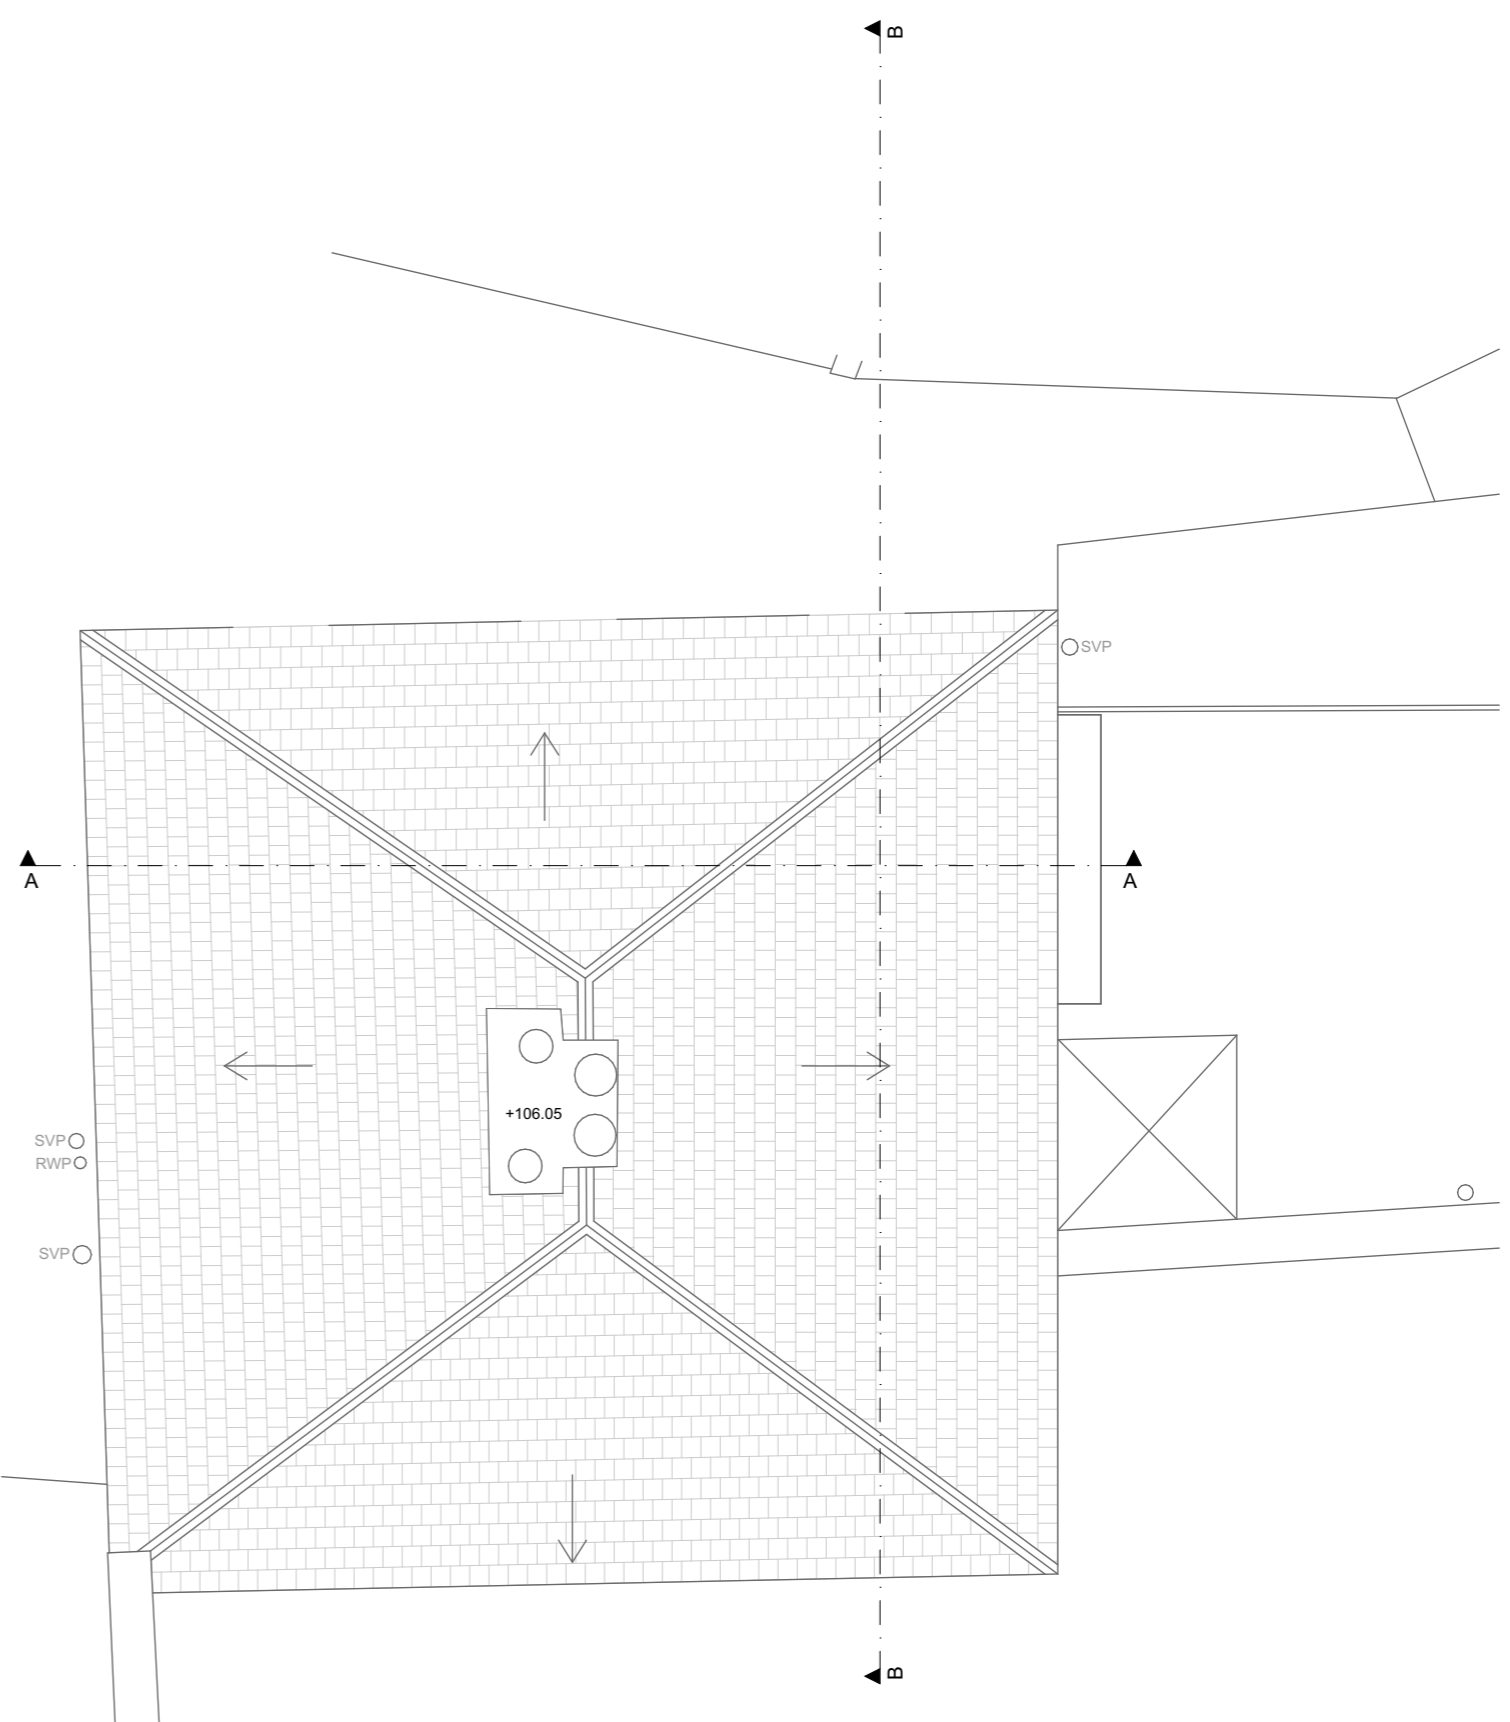

**Alexander
Martin
Architects**

Unit 20 Carol St Workshops
London NW1 0HT
T. +44 0 20 3290 3540
E. info@amarchitects.co.uk
W. www.amarchitects.co.uk



© Alexander Martin Architects Ltd. DO NOT SCALE. This drawing shall be read in conjunction with all associated project information including models, specifications, schedules & related construction documents. All dimensions shall be checked on site.

Revisions

Project	12 Holly Mount, NW3 6SG
Project No	220
Client	M. Abrahamson & J. McMahon
Date	25/08/2023
Drawing No	GA-101
Scale	1:50 @ A3

Drawing title	FIRST FLOOR & ROOF AS PROPOSED	
Status	PLANNING	
Date	Drawn	Checked
25/08/2023	AA	AM
Drawing No	Rev	
GA-101	A	

