




EXISTING GROUND FLOOR PLAN

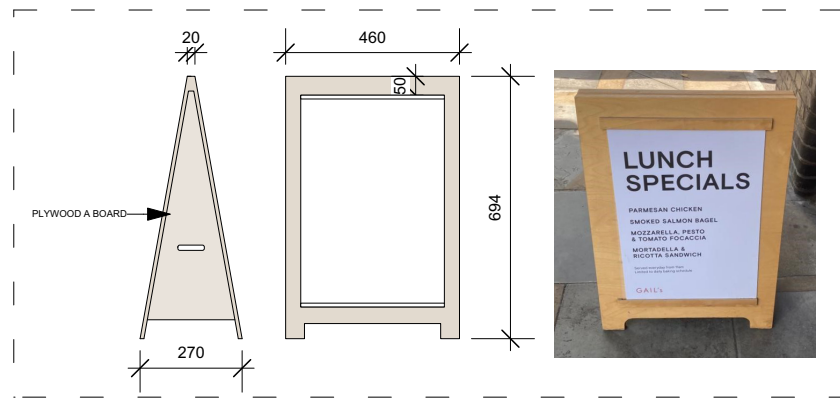

1 Proposed A Board
1 : 20

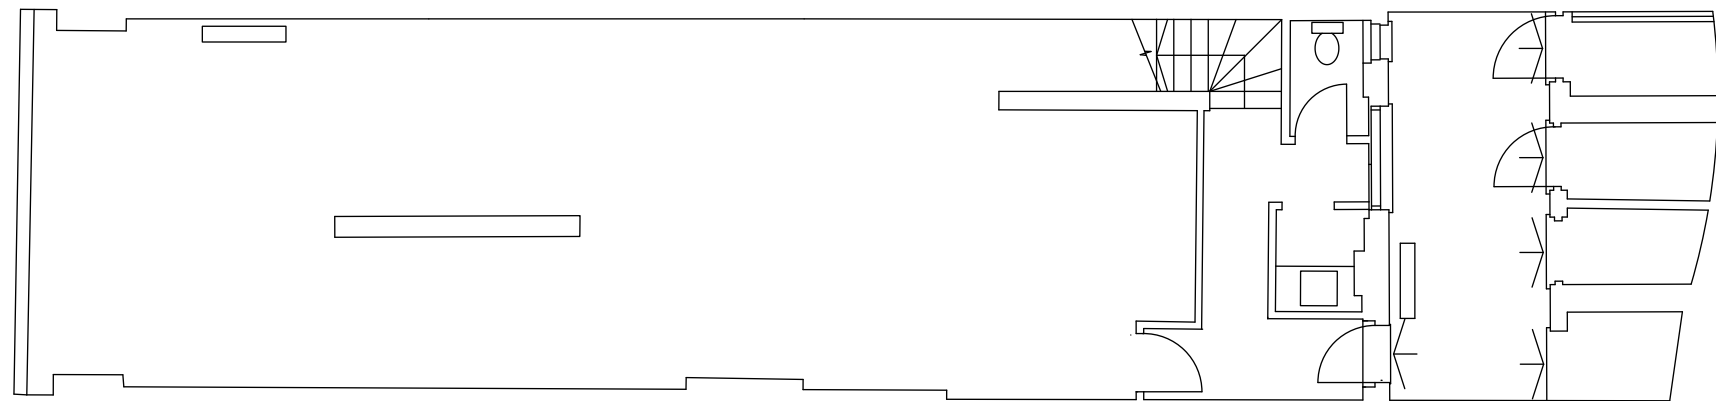

EXISTING BASEMENT PLAN

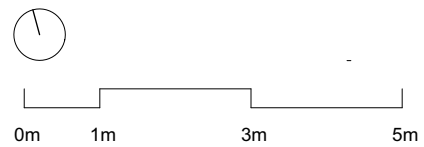

EXTERNAL SEATING APPLICATION

Notes

SITE PLAN 1:1000



Project 216 West End Lane			
Drawing Existing Ground Floor Plan			
Job Number 15029	Drawing Number 0100	Rev 04	
Drawn KB	Date 13.01.16	Status PRELIMINARY	Scale @ A3 1:100



Holland Harvey Architects
The Church
33a Wadeson street
London E2 9DR
hello@hollandharvey.com
+44 208 123 7454

Client

Gail's Bakery

REV	DATE	DESCRIPTION	BY	CHK
04	17.08.23	REVISED FOR PLANNING	MP	ET
-	06.07.16	PRELIMINARY	KB	-

Do not scale from this drawing. All dimensions are to be checked on site. This drawing is to be read in conjunction with all consultants information.