



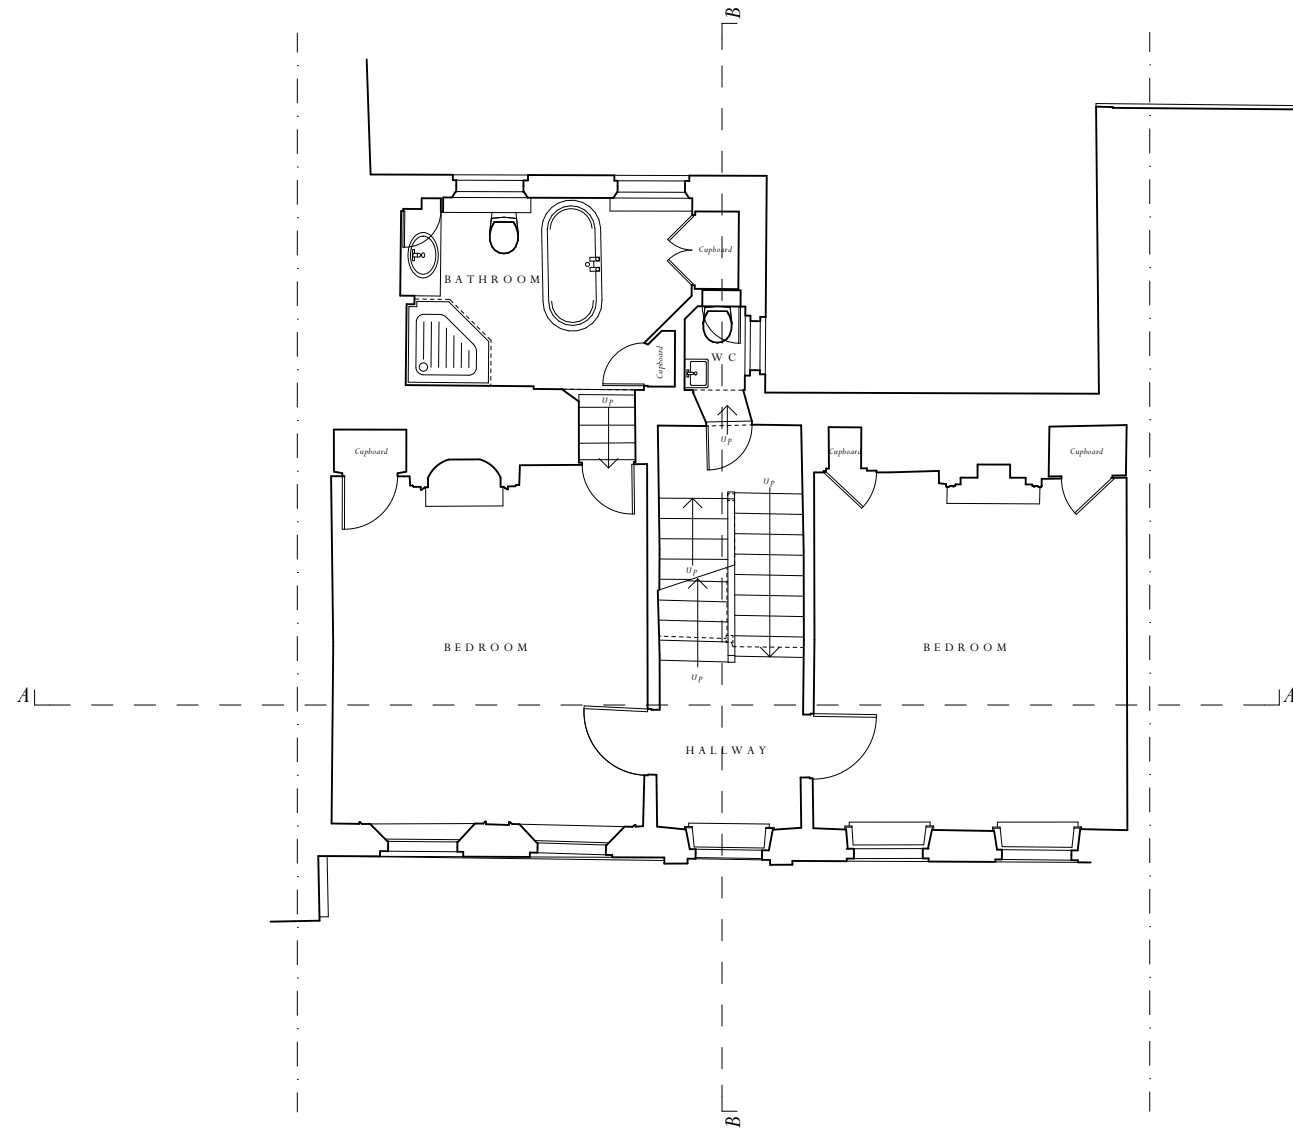

EXISTING MAIN HOUSE FIRST FLOOR PLAN

3 Elm Row Planning

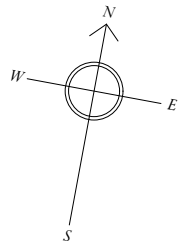

Scale 1:100

Scale: 1:100 @ A3
Drawing Number: 6444-0203 Rev 01 | August 2023 | Drawn By: JC