


NOTES  
 DO NOT SCALE FROM THIS DRAWING.  
 CONTRACTOR TO CHECK ALL DIMENSIONS ON SITE.  
 ANY DISCREPANCIES TO BE REPORTED TO THE ARCHITECT IMMEDIATELY.  
 COPYRIGHT MICA ARCHITECTS LTD ©  
 Text

- Proposed
- Proposed - Masonry Wall infill
- ▨ Proposed - Slab infill

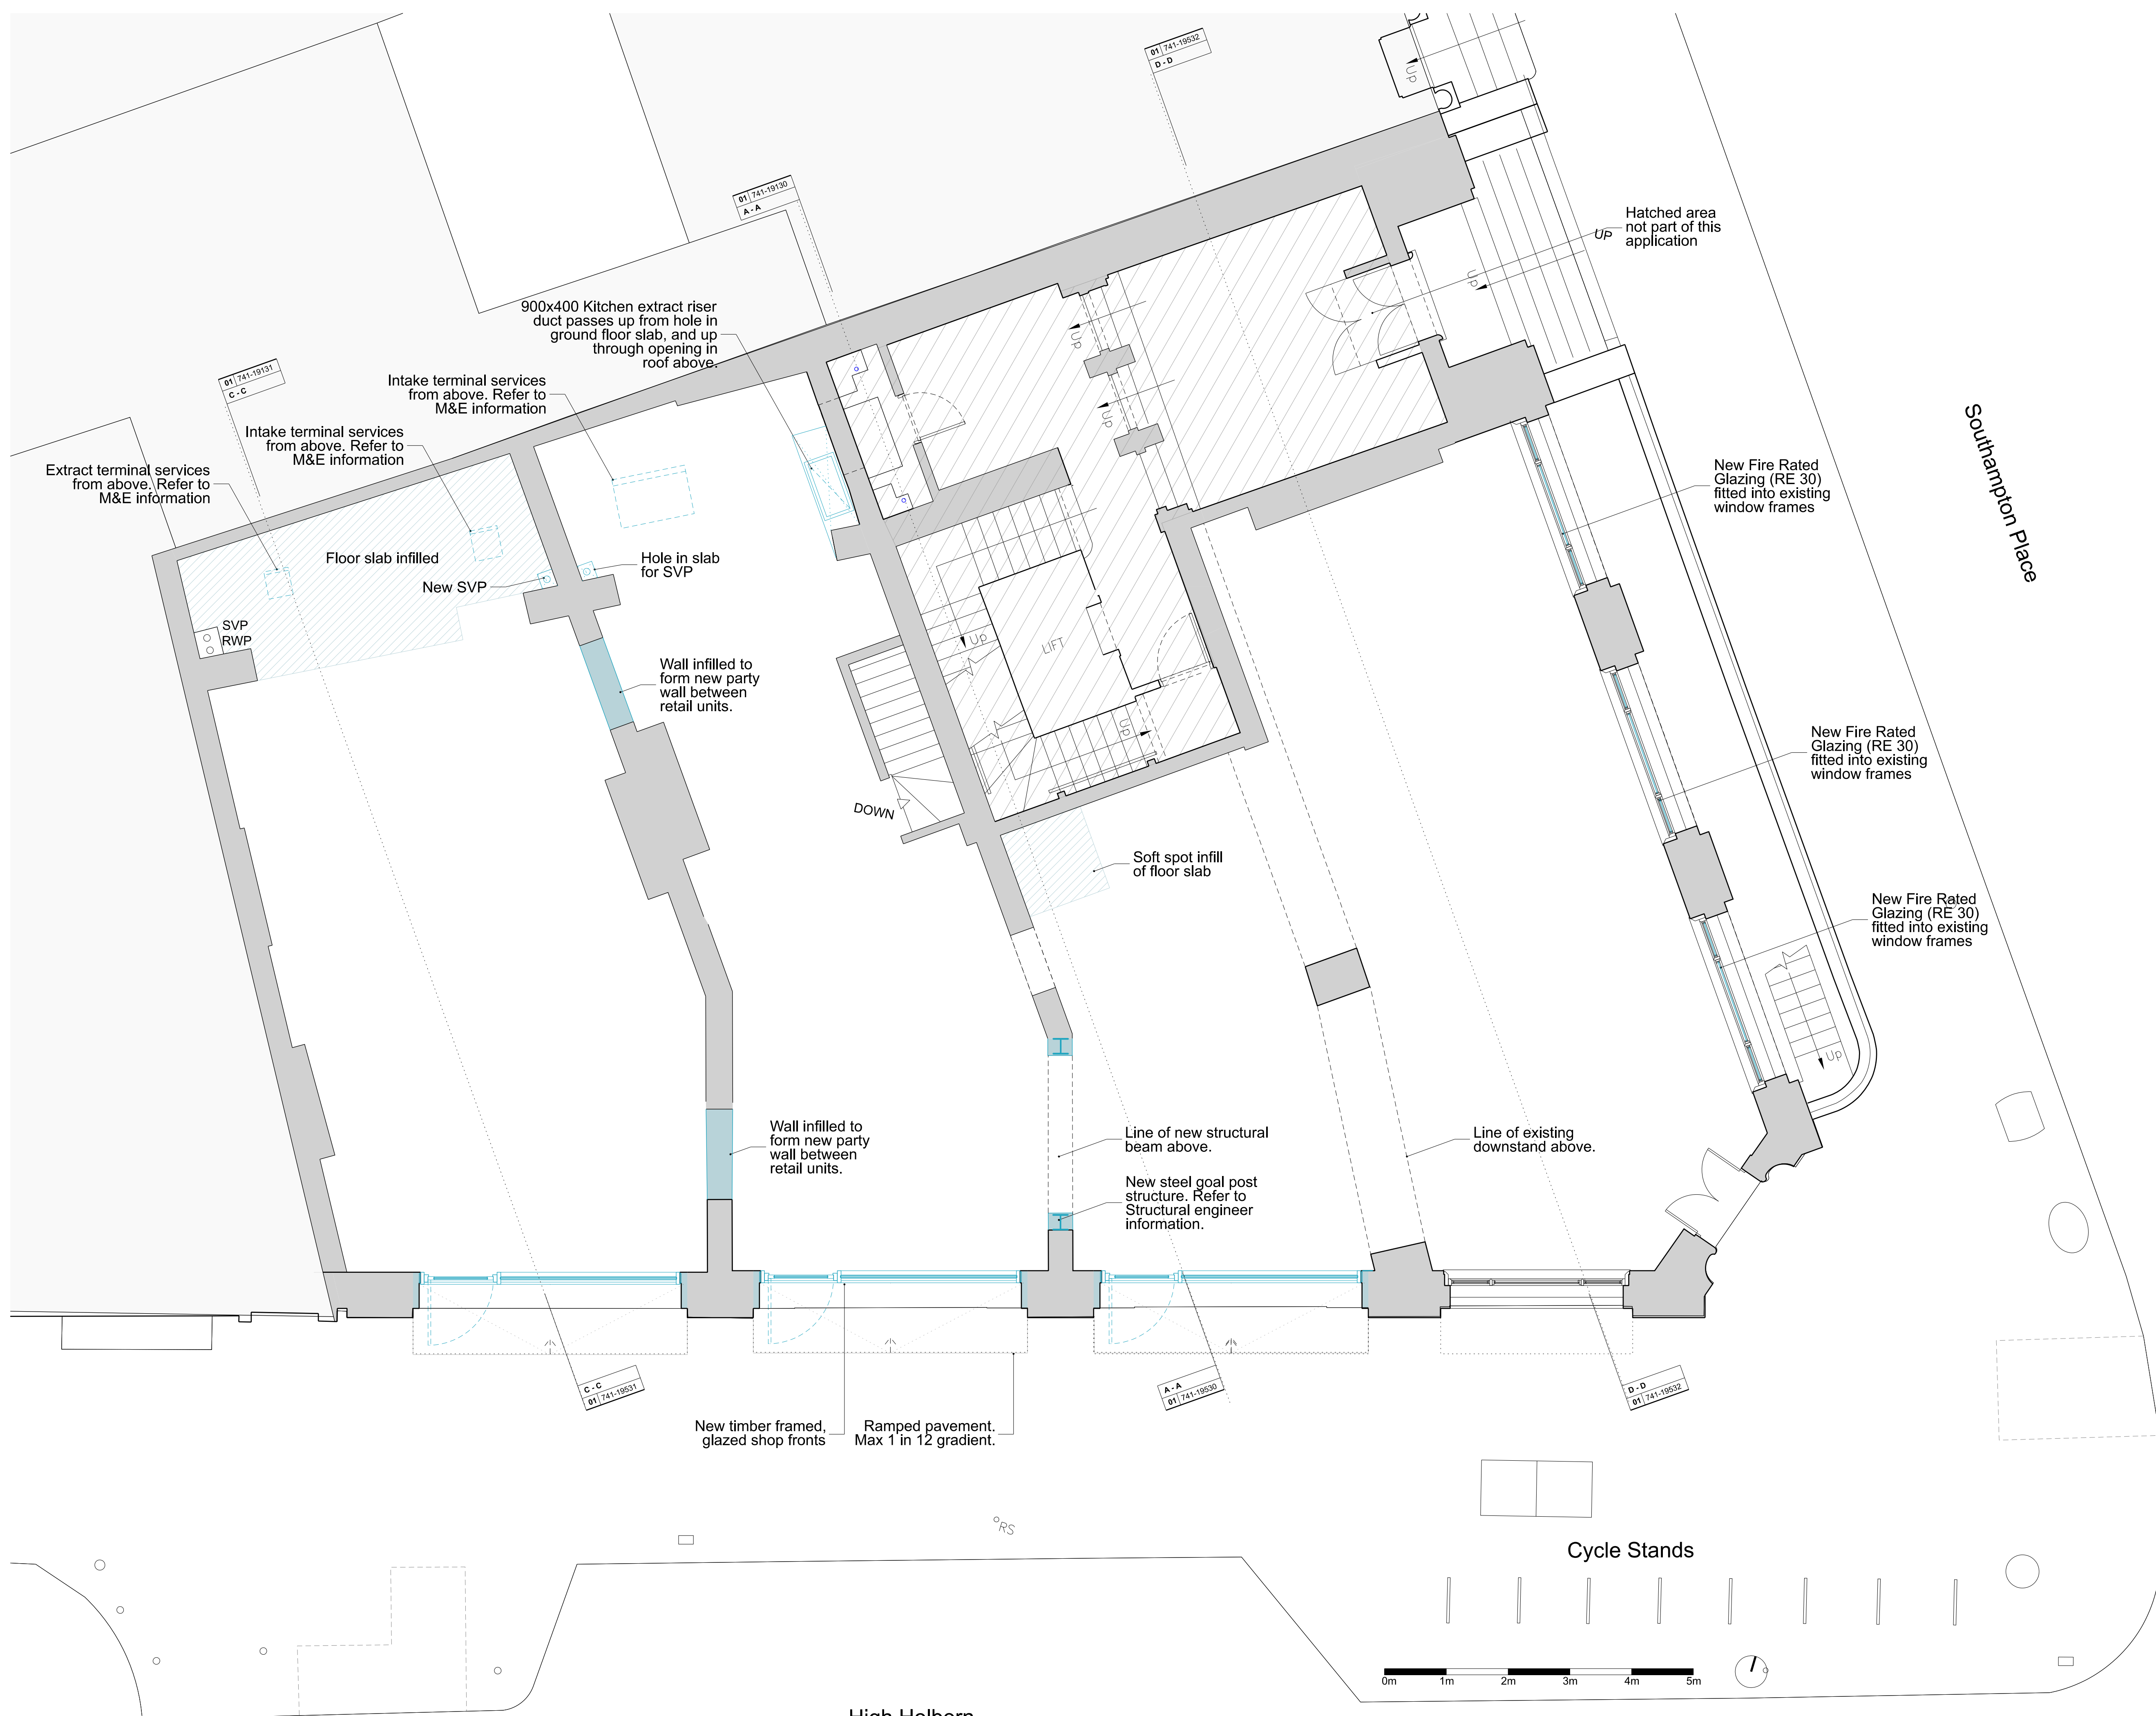

REVISIONS

| REV | DATE     | DESCRIPTION           |
|-----|----------|-----------------------|
| PL2 | 24.08.23 | PLANNING ISSUE UPDATE |
| PL1 | 17.30.23 | PLANNING ISSUE        |

KEY PLAN

STATUS

PLANNING

**MICA**  
 123 Camden High Street London NW1 7JR  
 T: 020 7284 1727 F: 020 7267 7626  
 info@micaarchitects.com www.micaarchitects.com

JOB  
**NORFOLK HOUSE RETAIL UNIT**  
 127-128 High Holborn  
 Holborn, London

TITLE  
 Proposed  
 Ground Floor Plan

DRG # **741-MICA-NH-00-DR-A-19511** REV **PL2**

| CHECKED | DRAWN | SCALE | SIZE | REV/DATE |
|---------|-------|-------|------|----------|
| GM      | DRM   | 1:50  | A1   | 24.08.23 |

