




1 Existing Ground Floor
1 : 100

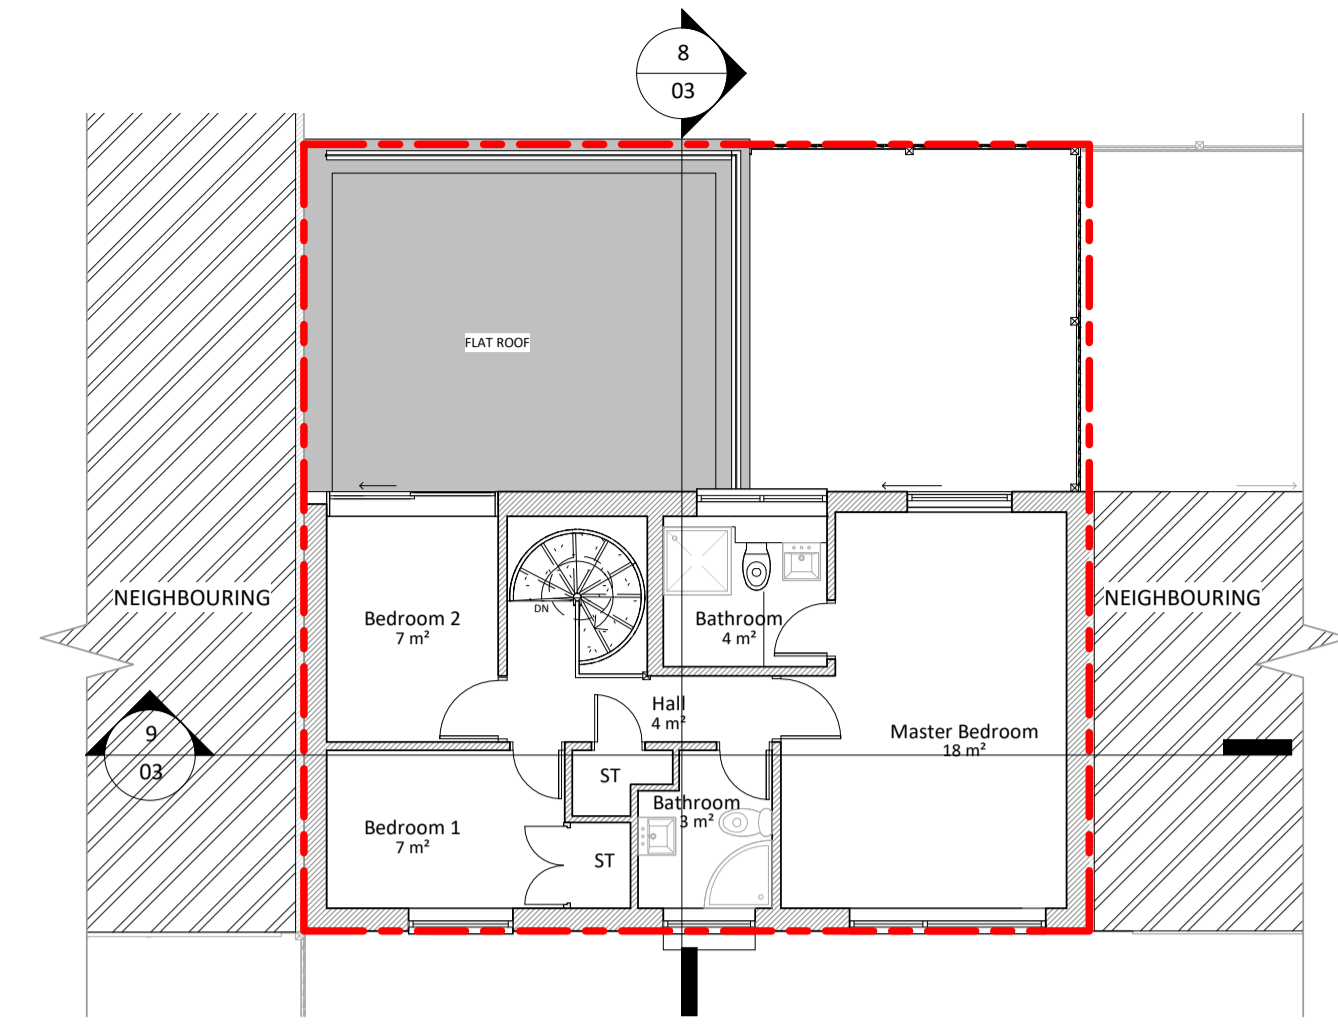

2 Existing First Floor
1 : 100

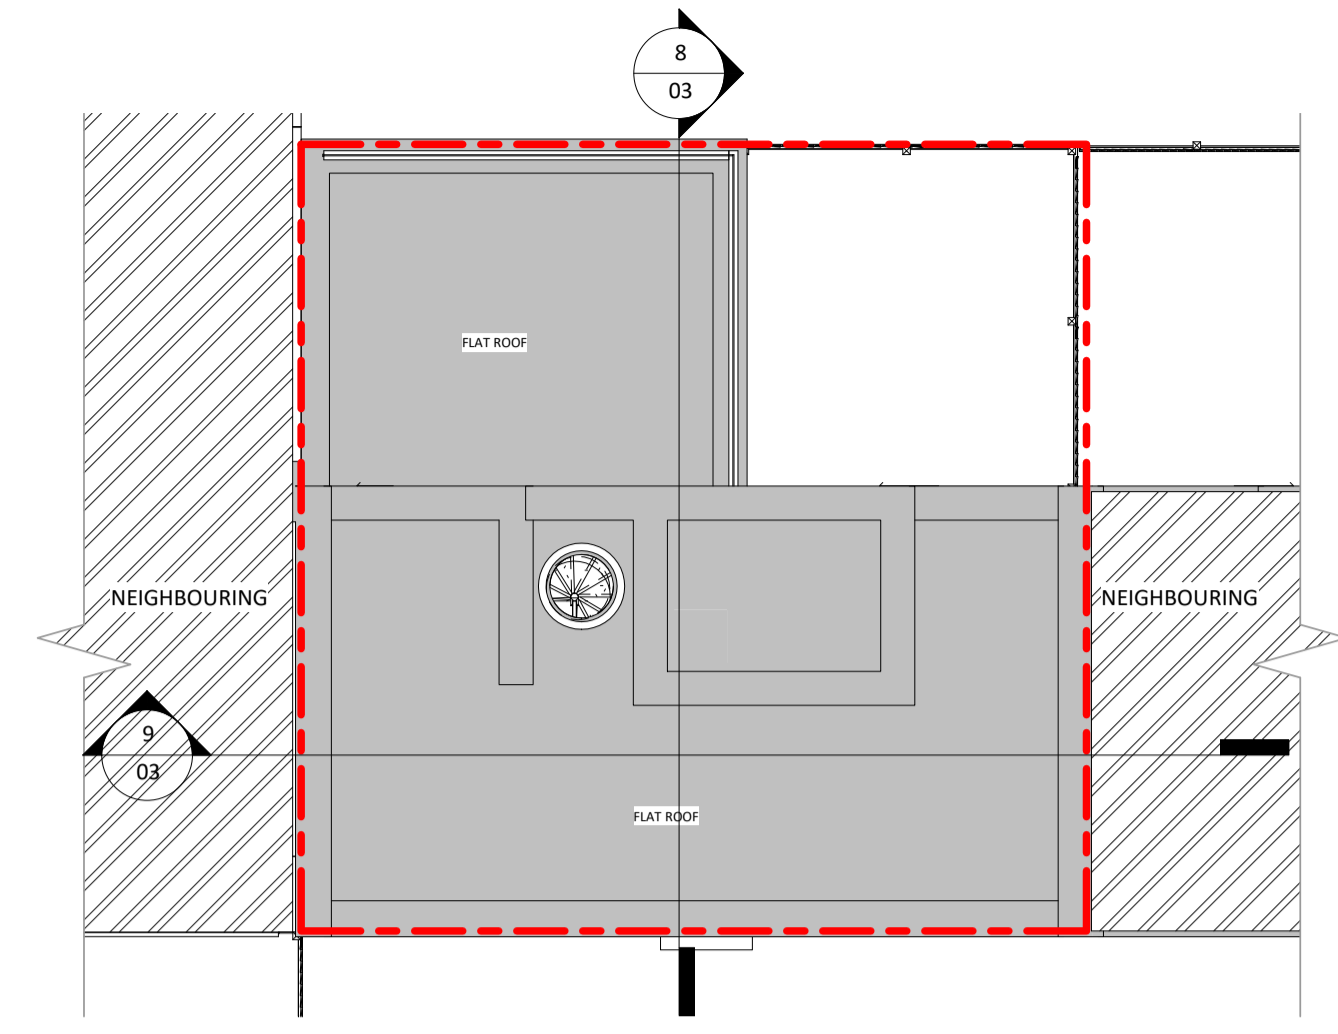


3 Site
1 : 100

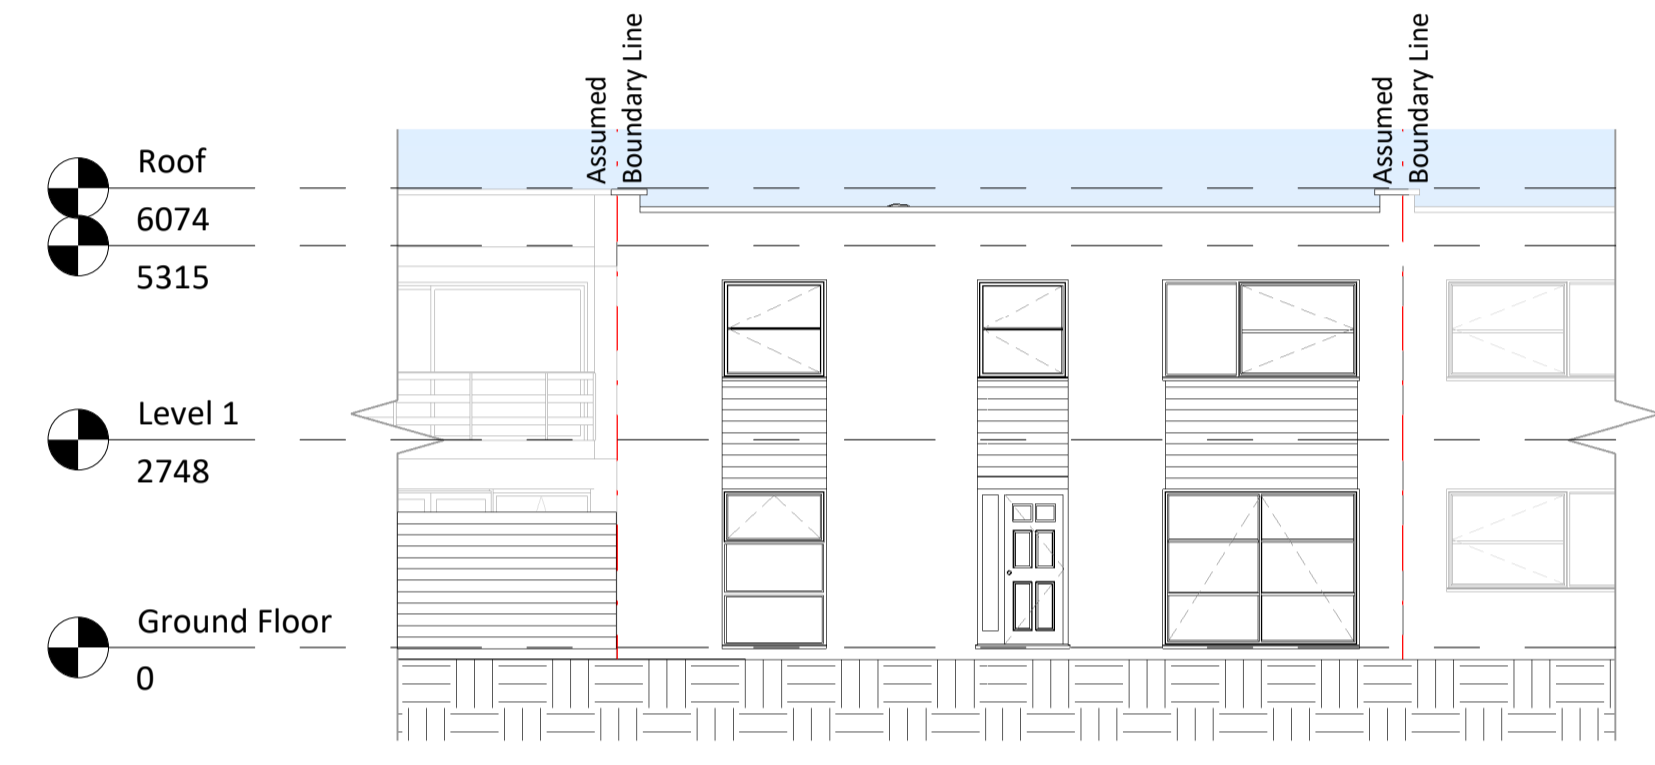


4 Existing Front Elevation
1 : 100




5 Existing Right Elevation
1 : 100

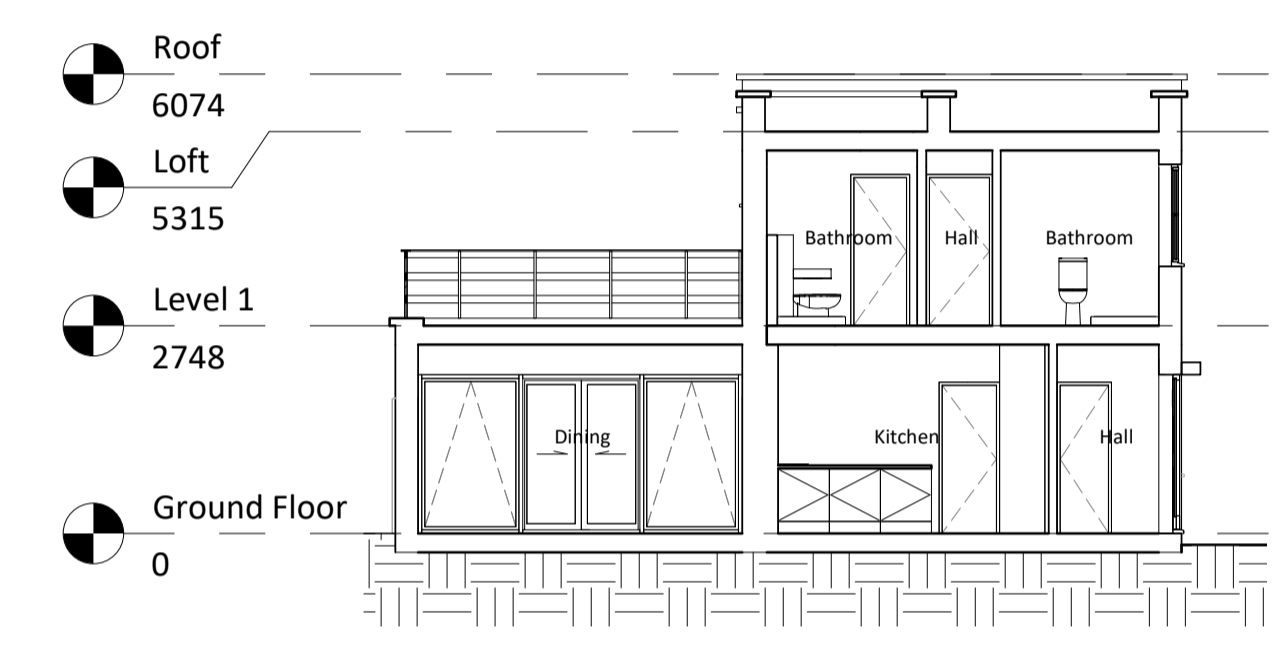


8 Section 1
1 : 100

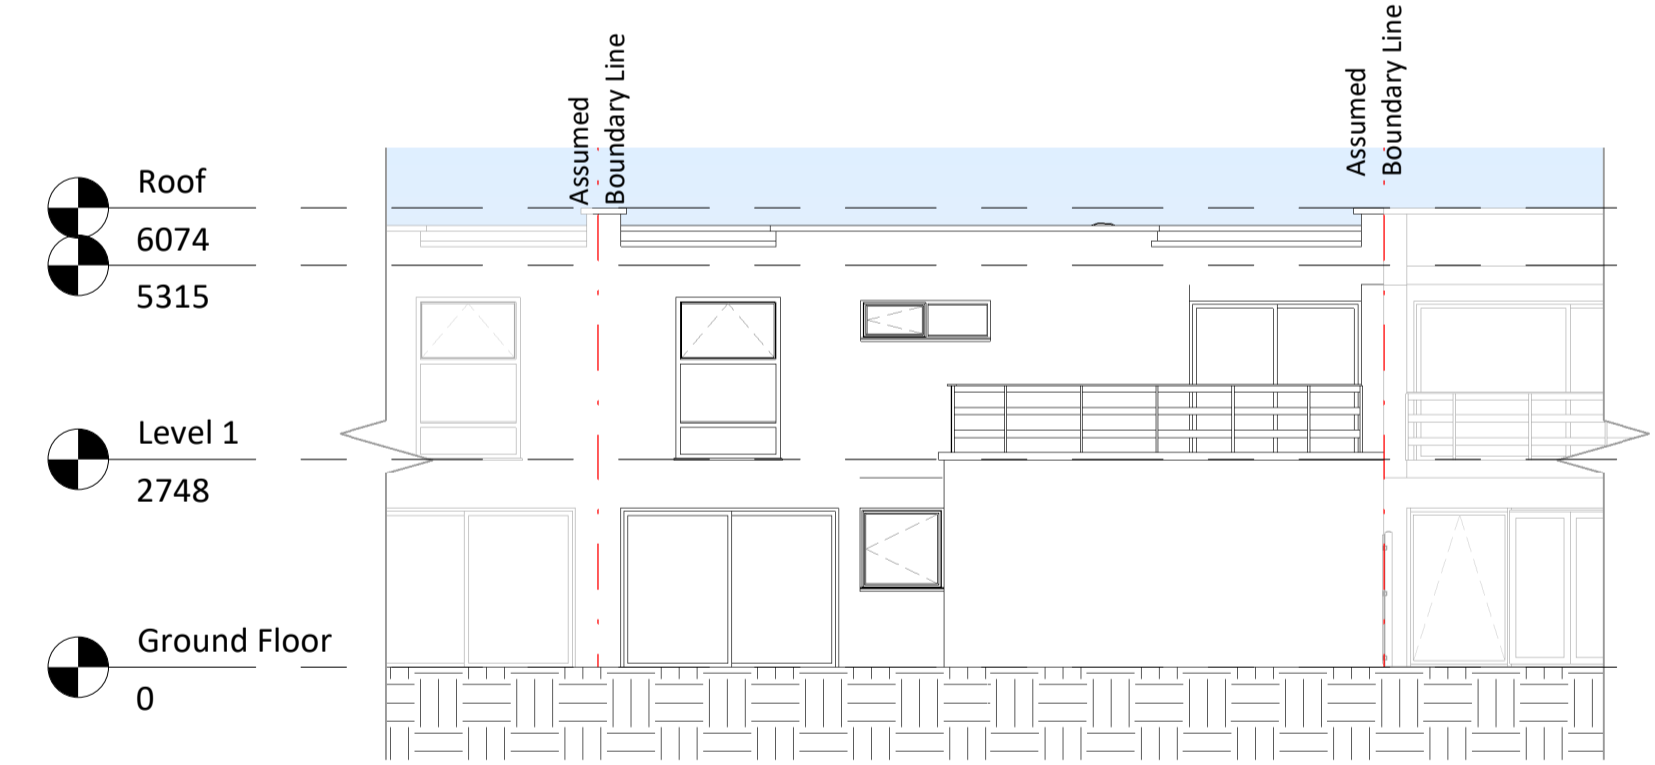


6 Existing Rear Elevation
1 : 100

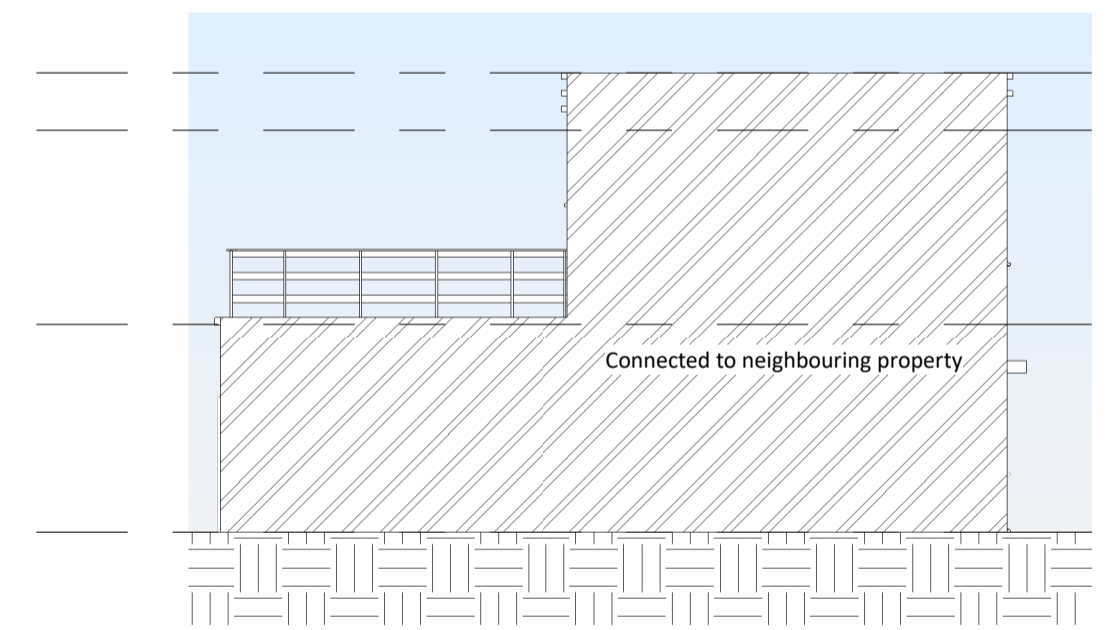


7 Existing Left Elevation
1 : 100

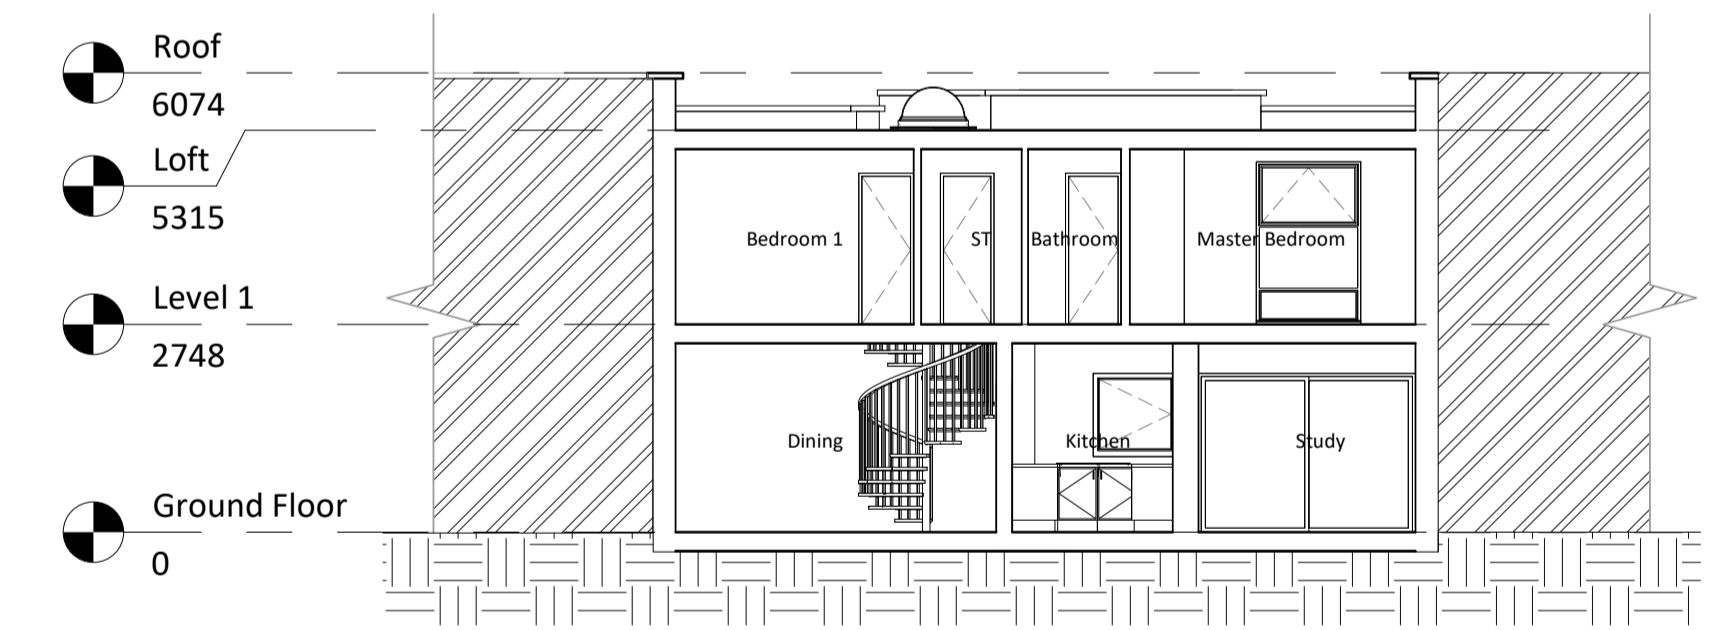


9 Section 2
1 : 100

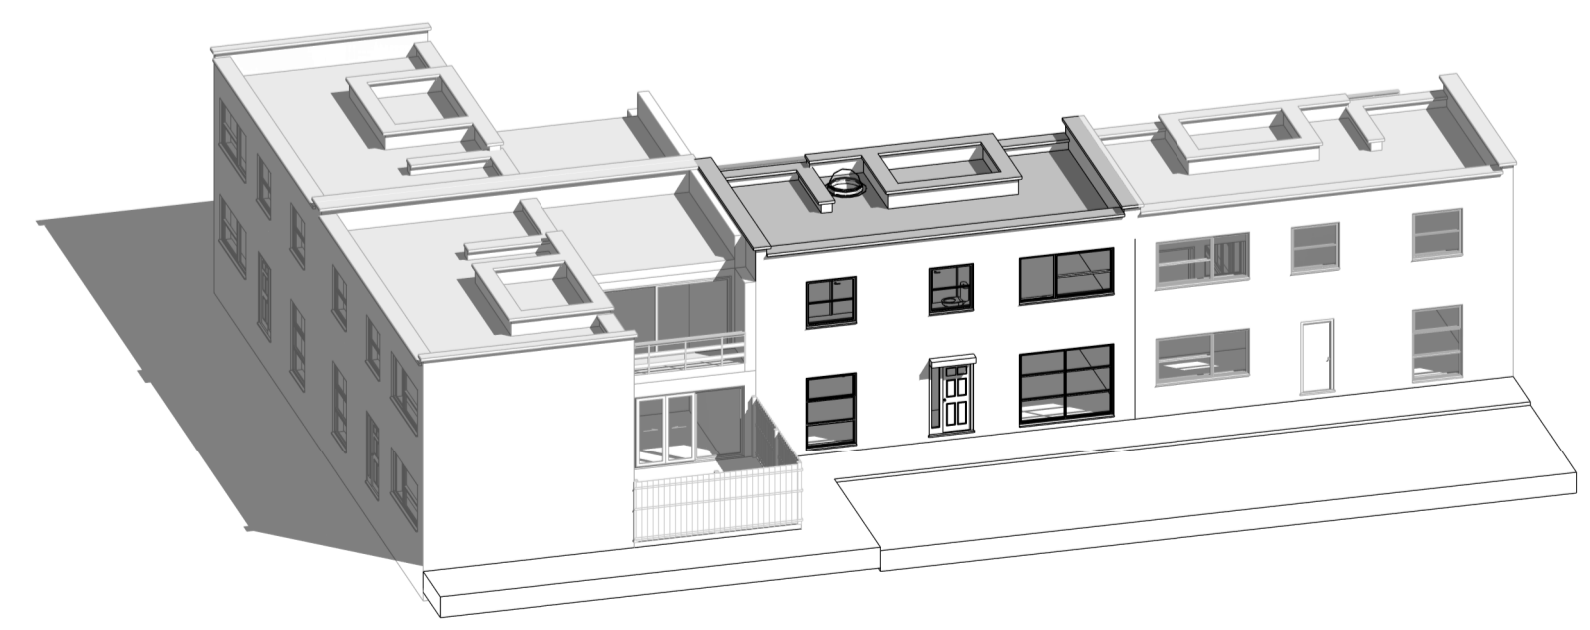


10 Existing 3D Front

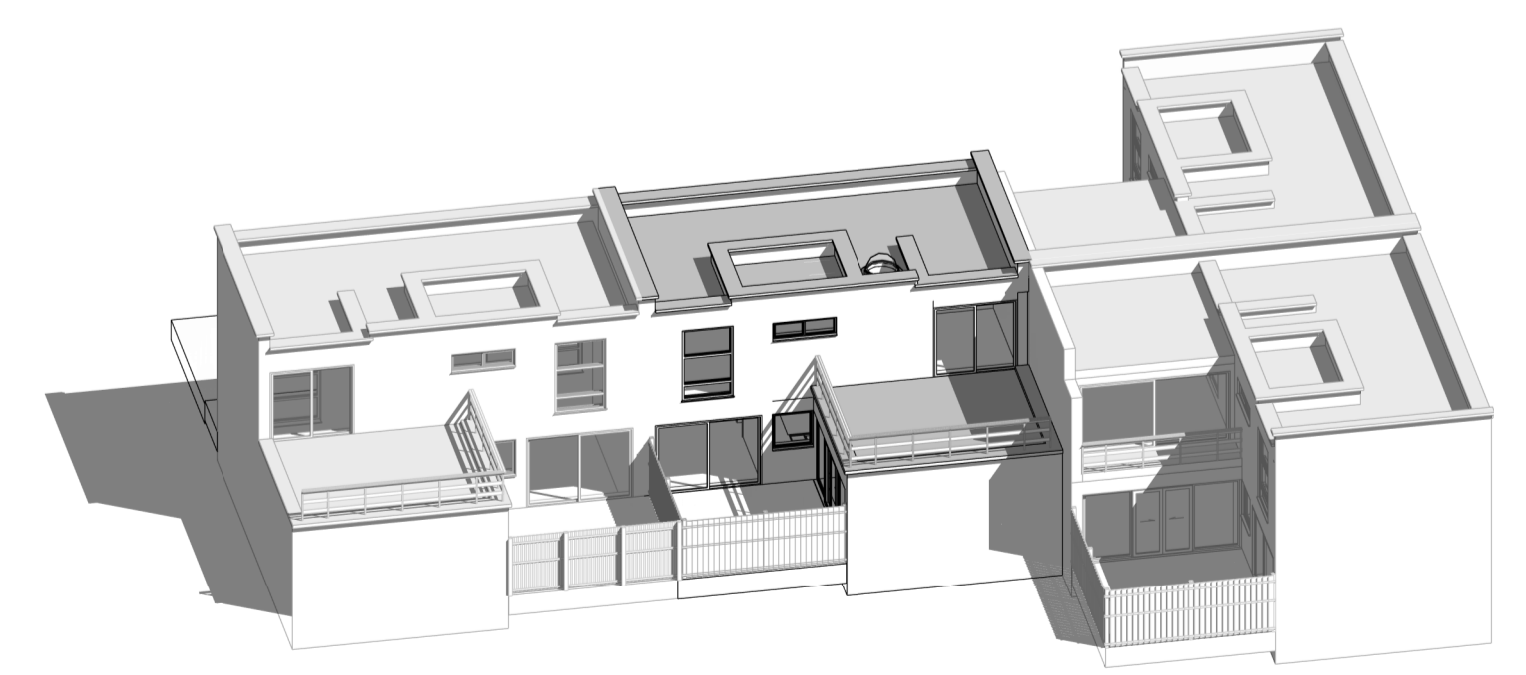

11 Existing 3D Rear

 

SCALE 1:50

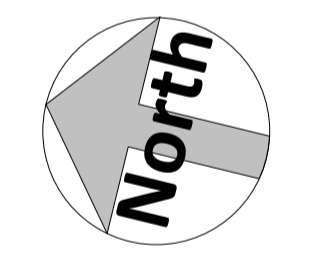

Amendments:

Rev	Date	Description

Project:

71 Quickswood, London NW3 3RT
 Title:
 Planning drawings
 Existing Layouts and Elevations

bA
 Arch: Samuele Bottega
 arch PISA
 e_samu@bottega@gmail.com
 t_+44 (0) 7886 112507
 a_108 Doves Lane, Pines, London, E15 3LF
 w_w. www.samuelebottega.com

71 Quickswood, London NW3 3RT

Drawn by:	Checked by:	Scale @ A1:	Date:
HD	Checker	1 : 100	29/08/2023

Drawing number: **bA_ 230704/ 03**
 Rev:
 Dimensions to be checked on site.

01/09/2023 15:23:26