




1 Proposed Ground Floor
1 : 100

2 Proposed First Floor
1 : 100

3 Site
1 : 100

EXTERNAL FINISHES SCHEDULE




1	Felt flat Roof
2	Masonry rendered wall
3	Parapet to match the existing
4	PPC aluminium Windows (white)
5	PPC aluminium sliding doors White
6	Doublee glazed roof light
7	Hardwood front door
8	New canopy with timber fascia and metal trim
9	New white wood parapet to match the existing
10	PPC aluminium Windows with obscure glazed
11	AC System will be provided

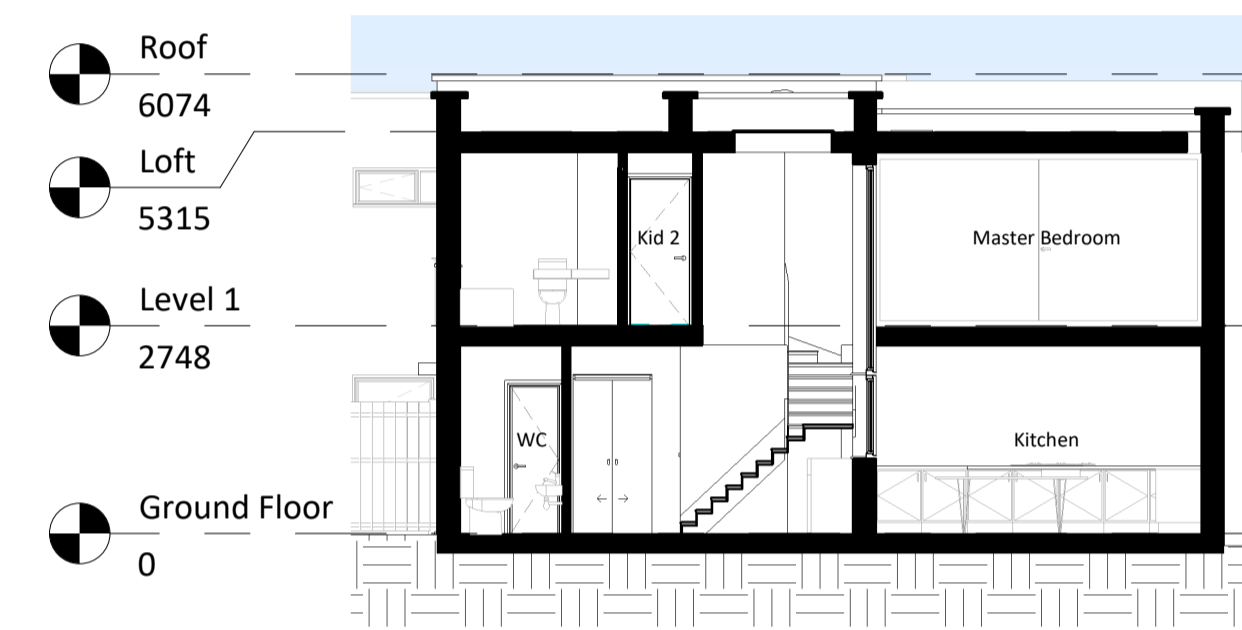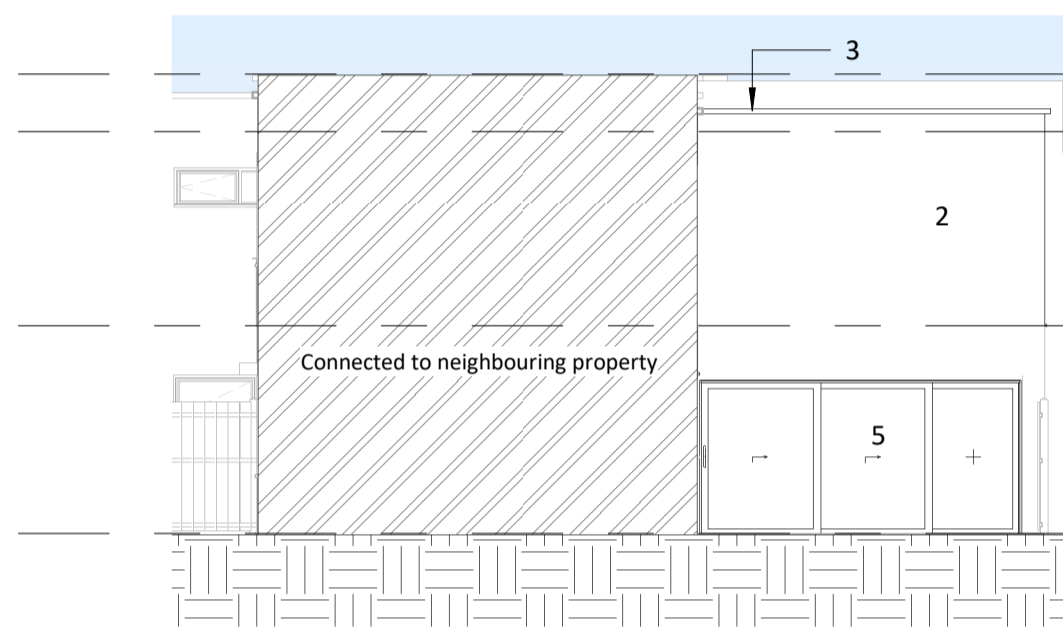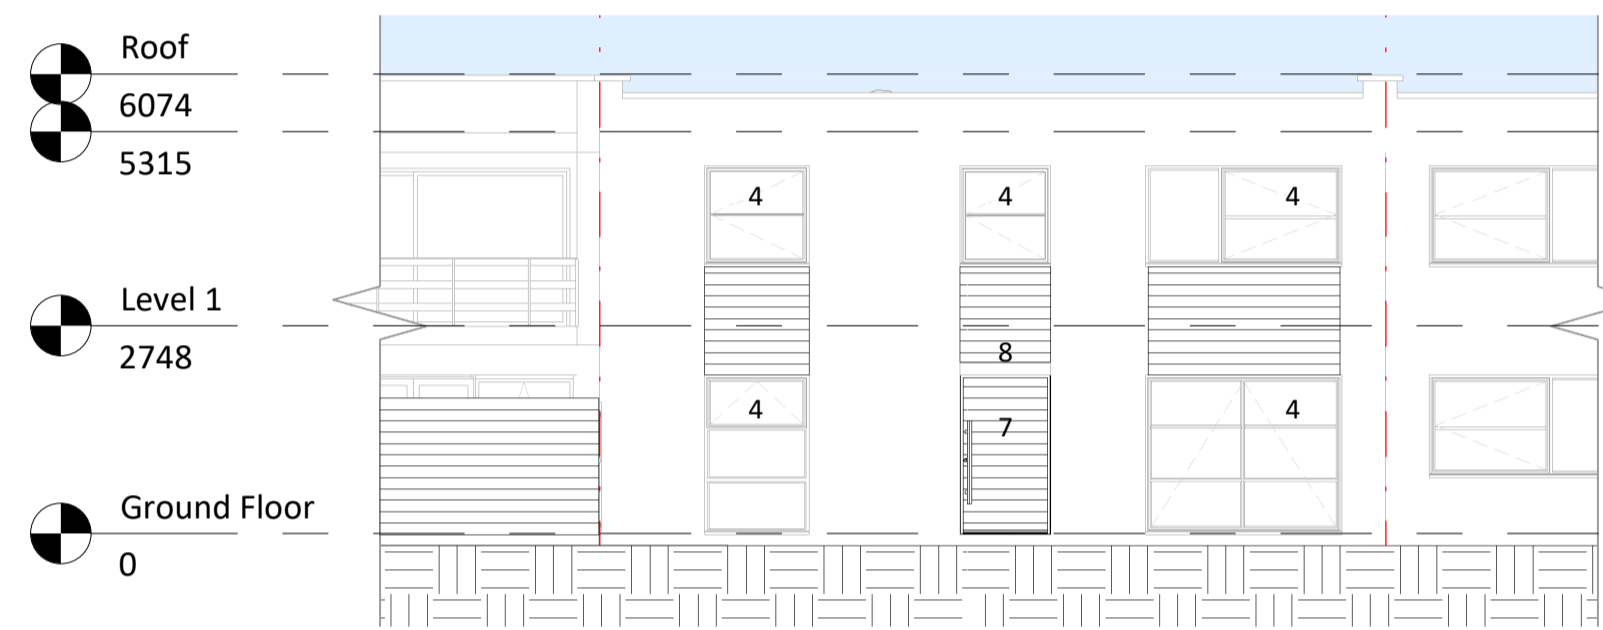

4 Proposed Front Elevation
1 : 100

5 Proposed Right Elevation
1 : 100



8 Proposed Section 1
1 : 100

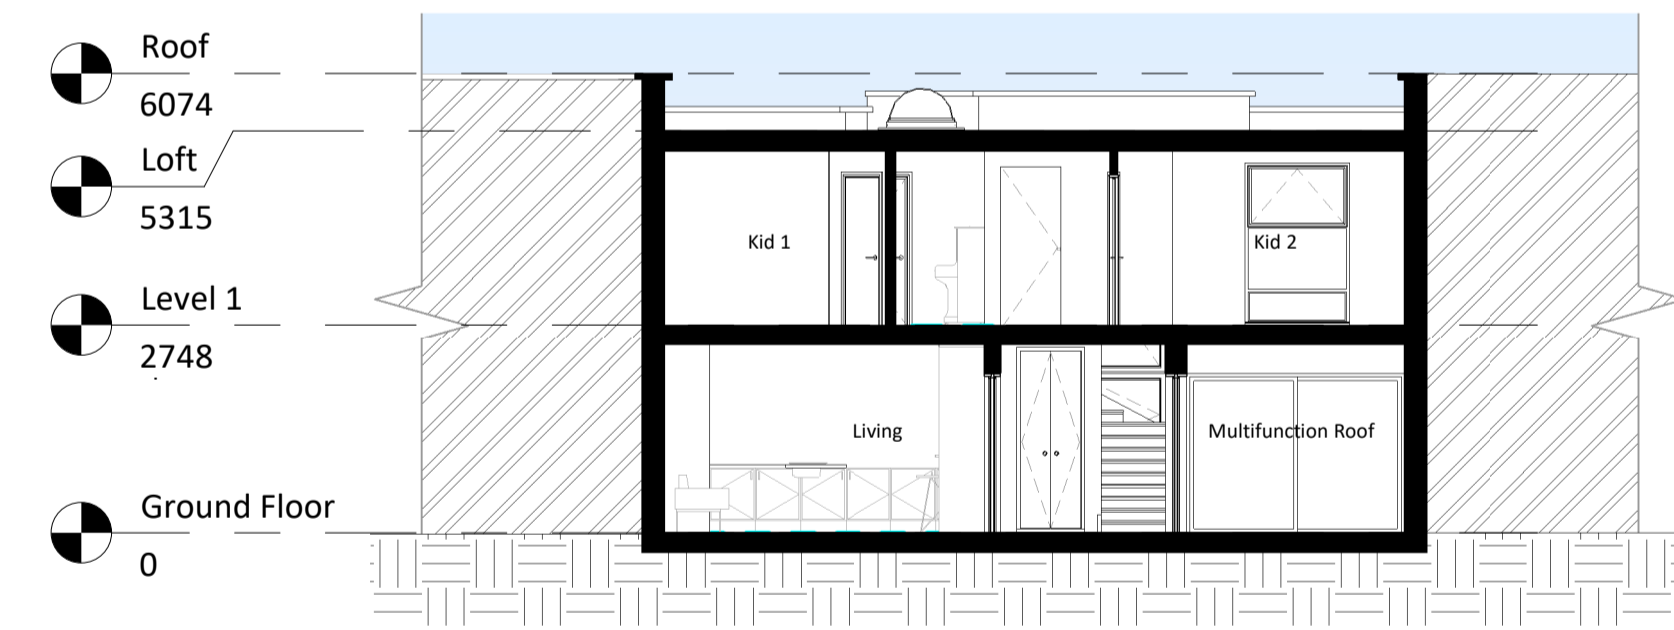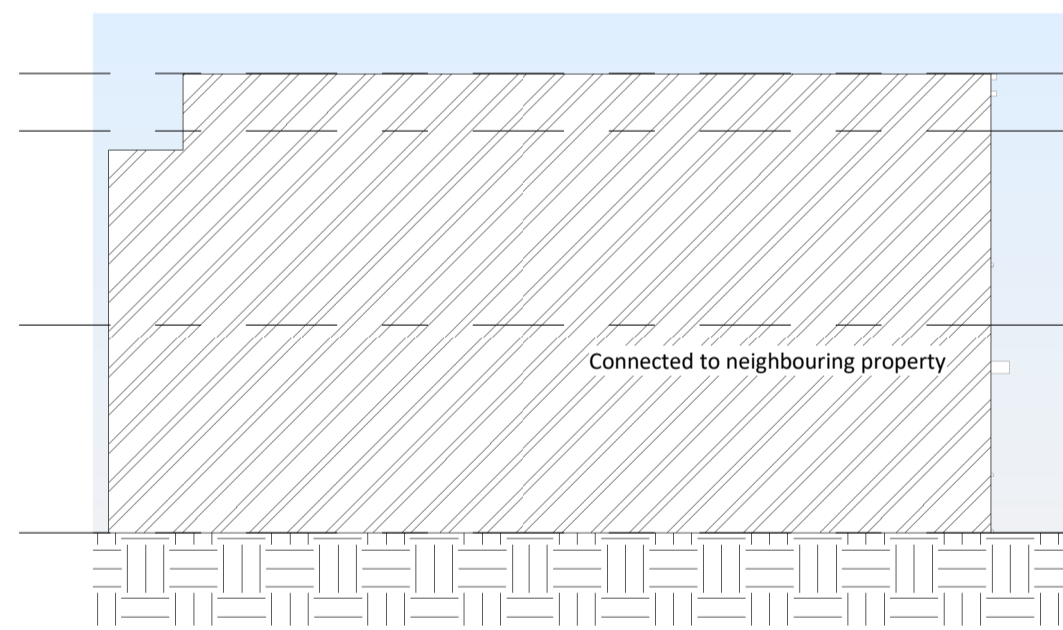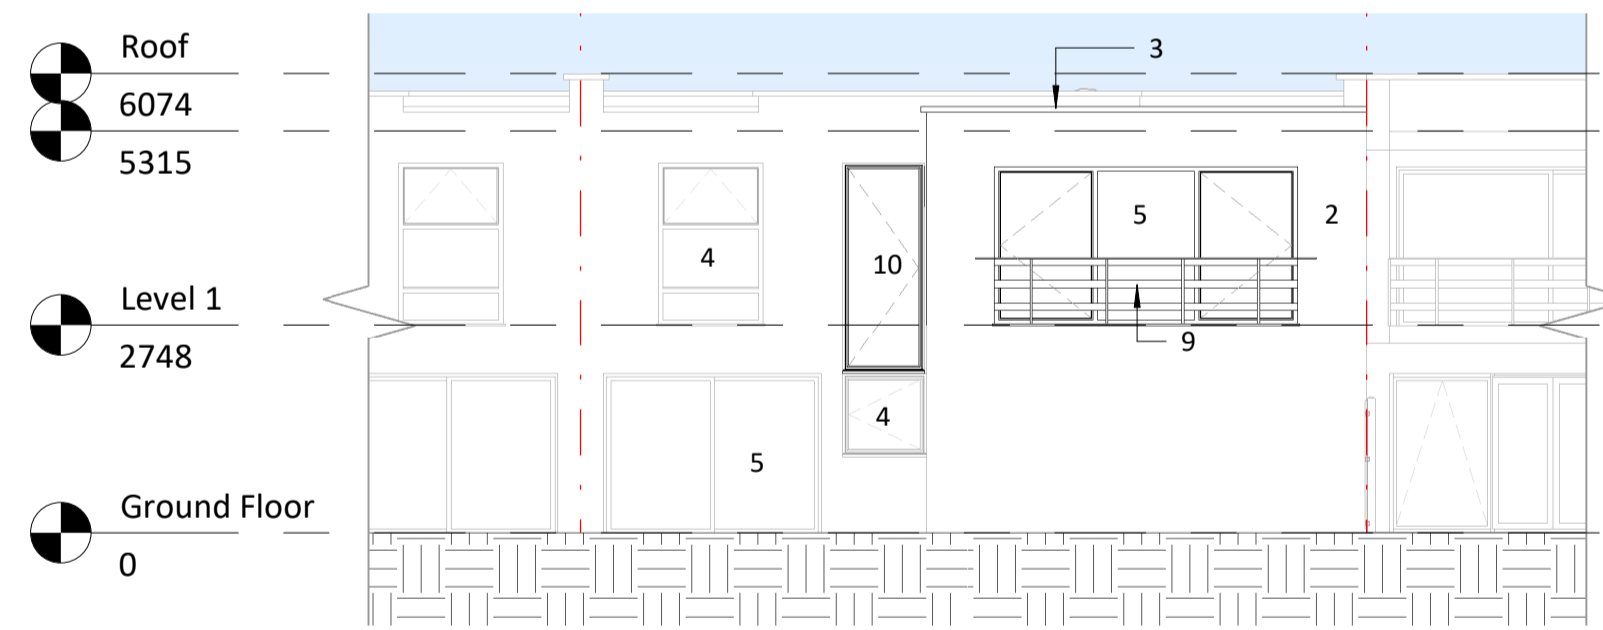


6 Proposed Rear Elevation
1 : 100

7 Proposed Left Elevation
1 : 100

9 Proposed Section 2
1 : 100

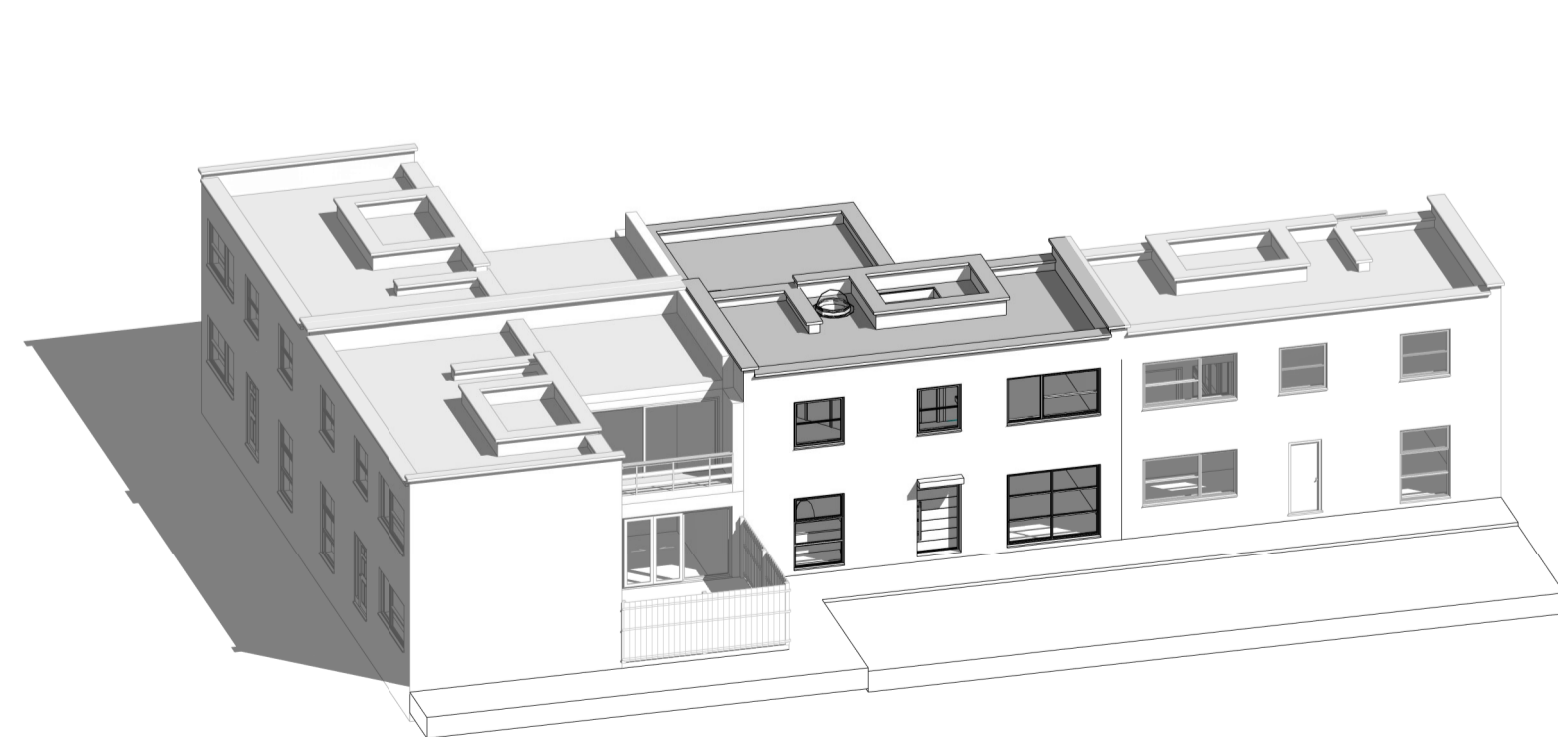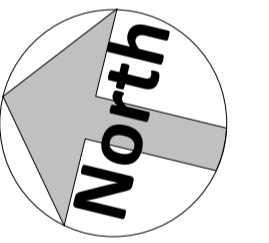

10 Proposed 3D Front

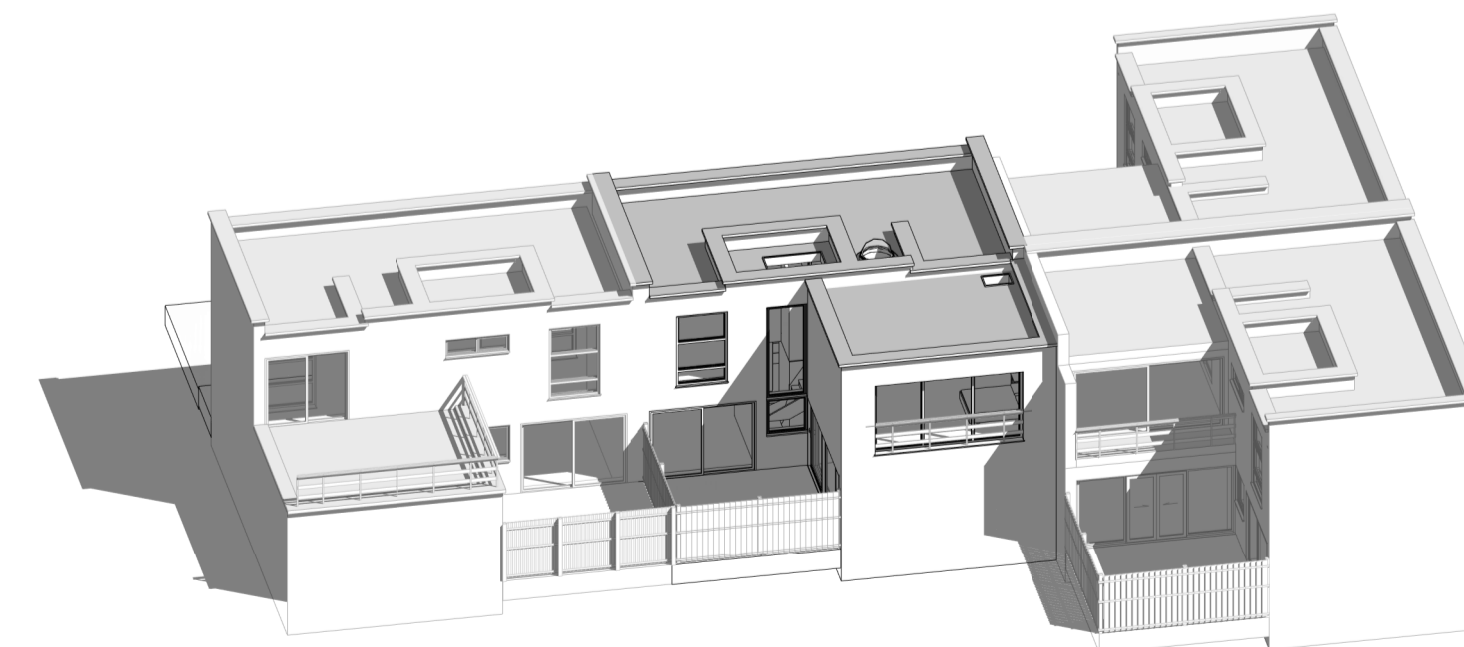

11 Proposed 3D Rear

Amendments:

Rev	Date	Description

Project:

71 Quickwood, London NW3 3RT

Planning drawings
Proposed Layouts and Elevations

bA

Arch: Samuele Bottega
and PISA
e_samuelebottega@gmail.com
t_+44 (0) 7886 112507
a_104 Doves Lane, Pinner, London, E15 3LF
w_w. www.samuelebottega.com

71 Quickwood, London NW3 3RT

Drawn by: HD
Checked by: Checker
Scale @ A1: 1 : 100
Date: 28/08/2023

Drawing number: bA_230704/ 04
Rev:

Dimensions to be checked on site.