


GORDON SQUARE



WOBURN SQUARE

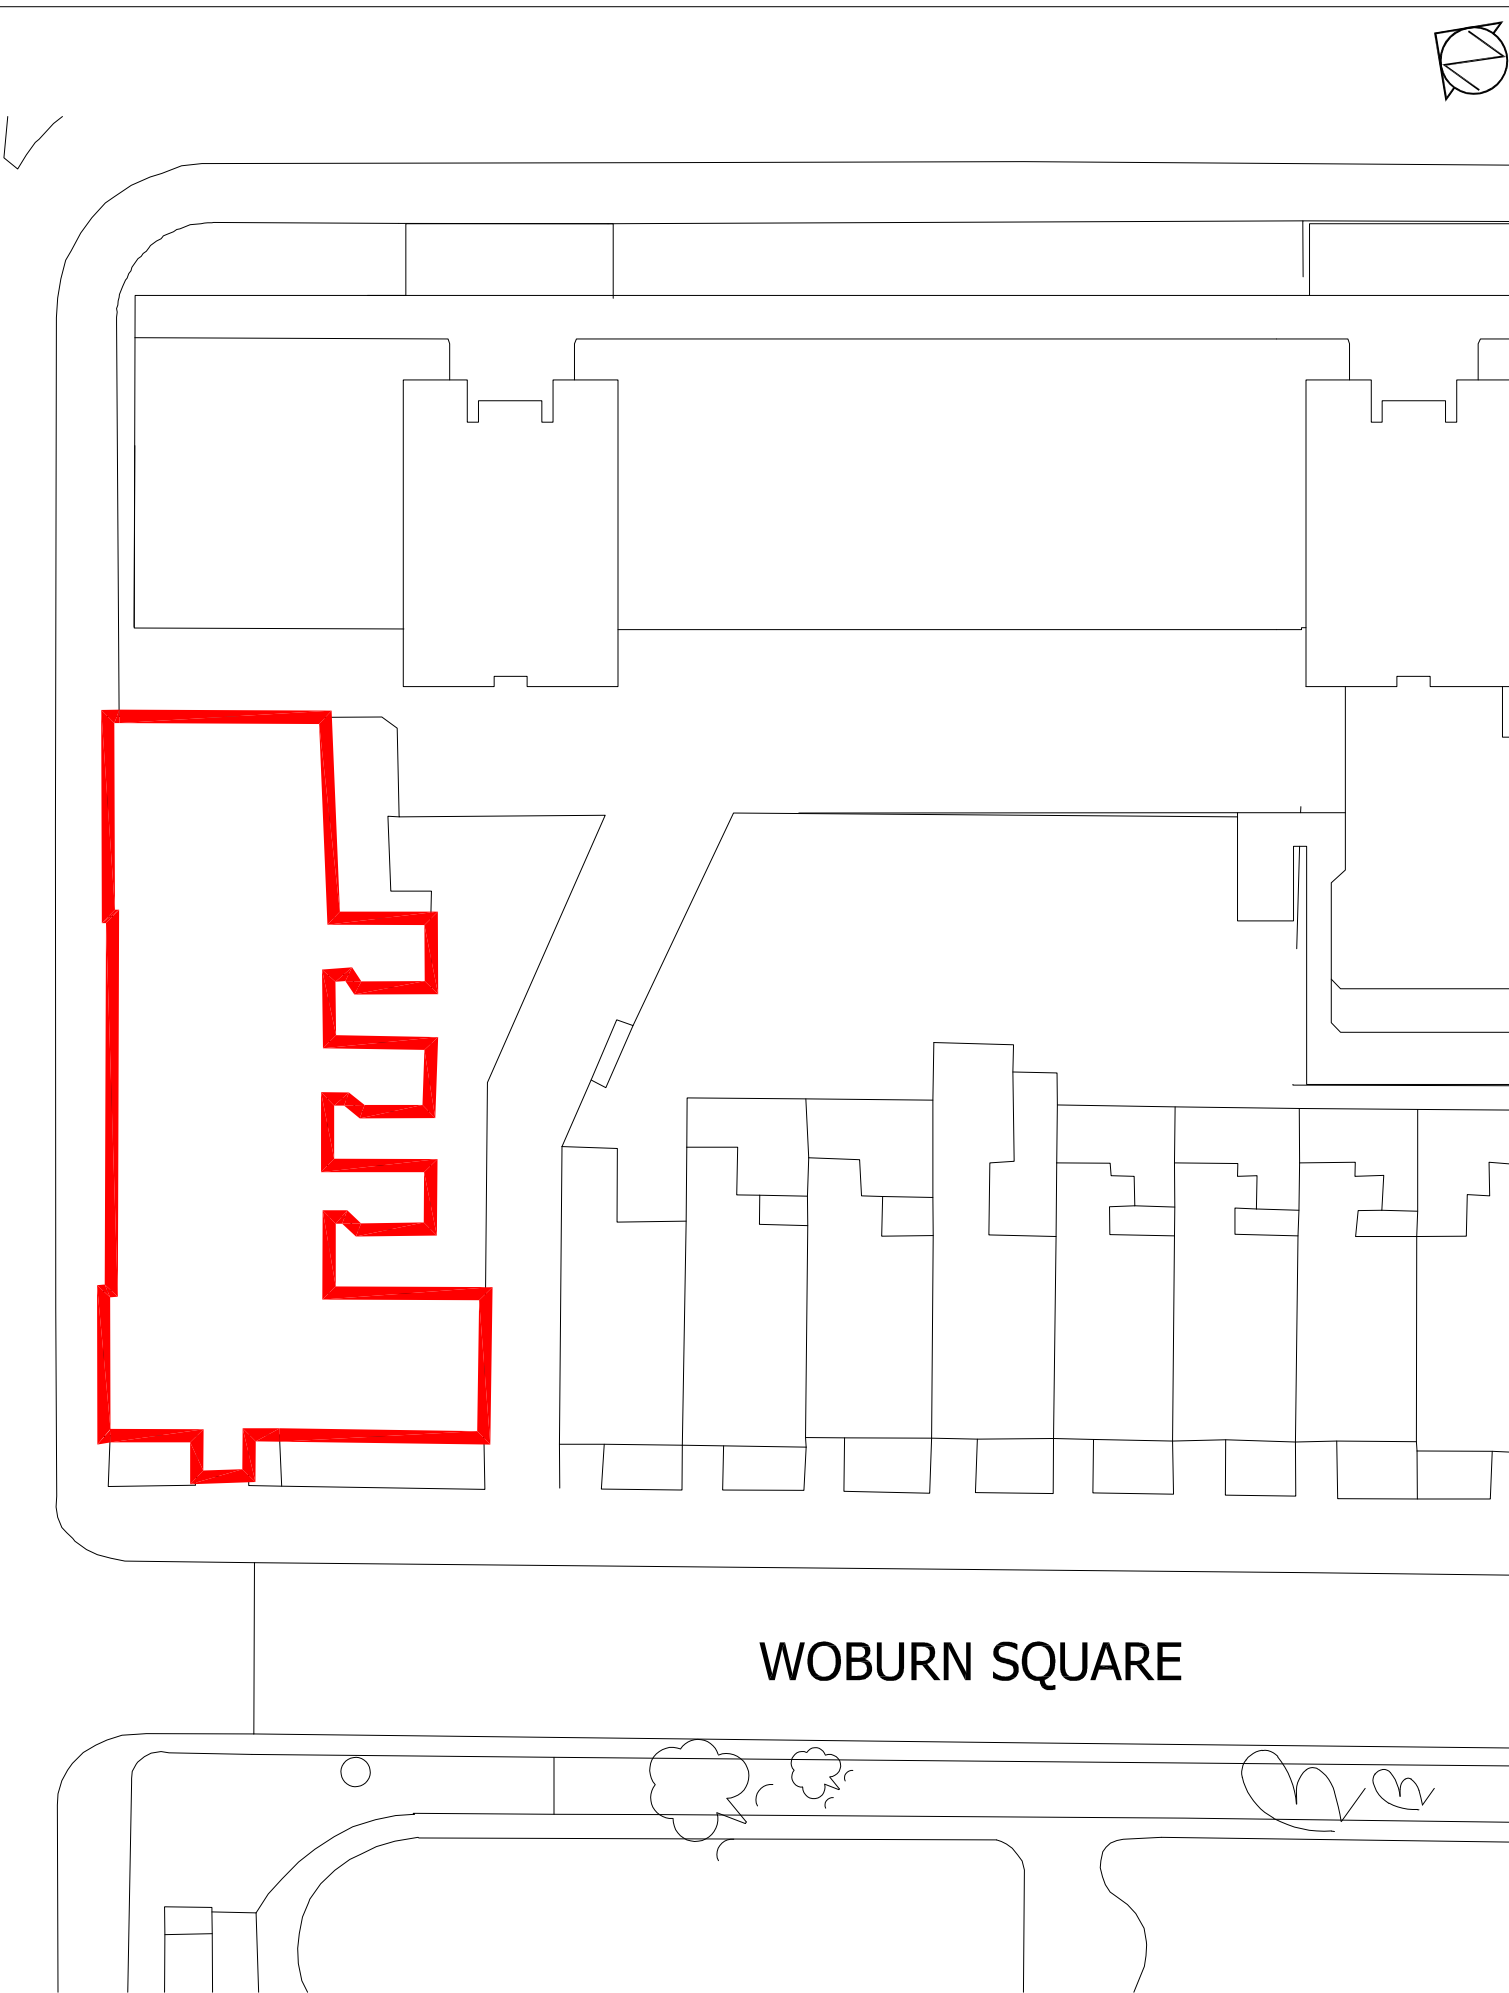

© Architon LLP 2014
 This drawing is the property of Architon LLP and must not be divulged to anyone, copied or reproduced, or used for marketing, advertising or promotional purposes without the express written permission of Architon LLP.
 All dimensions are to be checked on site and not scaled from this drawing. Contractors must verify all dimensions on site before setting out, commencing work or preparing shop drawings. Any discrepancies on this drawing with other contract documentation to be reported immediately for clarification.

Notes
 — SITE BOUNDARY
 REFER TO ELEVATION DRAWINGS FOR LOCATION OF APPLICATION WORKS

PLANNING ISSUE

| | | |
|-----|----------------|------------|
| P1 | PLANNING ISSUE | 05.07.2023 |
| Rev | Description | Date |



Job title
 University College London
 55-59 Gordon Square
 London, WC1H 0NU

Drawing title
 Site Plan
 Planning Application GSP

| | | |
|-----------|-----------|-------|
| Scale | Date | Drawn |
| 1:200 @A1 | July 2023 | MJR |

ARCHITON LLP
 CHARTERED ARCHITECTS · DESIGN ·
 PLANNING CONSULTANTS · DEVELOPMENT ·
 BUILDING COST MANAGEMENT
 UPPER DECK 17A WEST STREET EPSOM KT18 7RL
 TEL:01372 745600 FAX:01372 745016 Email:info@architon.com

Drawing No
 3147-GSP-0002 - P1
 ARCHITON LLP certified to:
 BS EN ISO 9001
 BS EN ISO 14001
 IIP Accreditation

