


LEGEND



AREA OUTSIDE SCOPE OF WORKS AND NOT SUBJECT TO APPLICATION FOR LISTED CONSENT, EXCEPT FOR MAKING GOOD WHERE DISTURBED

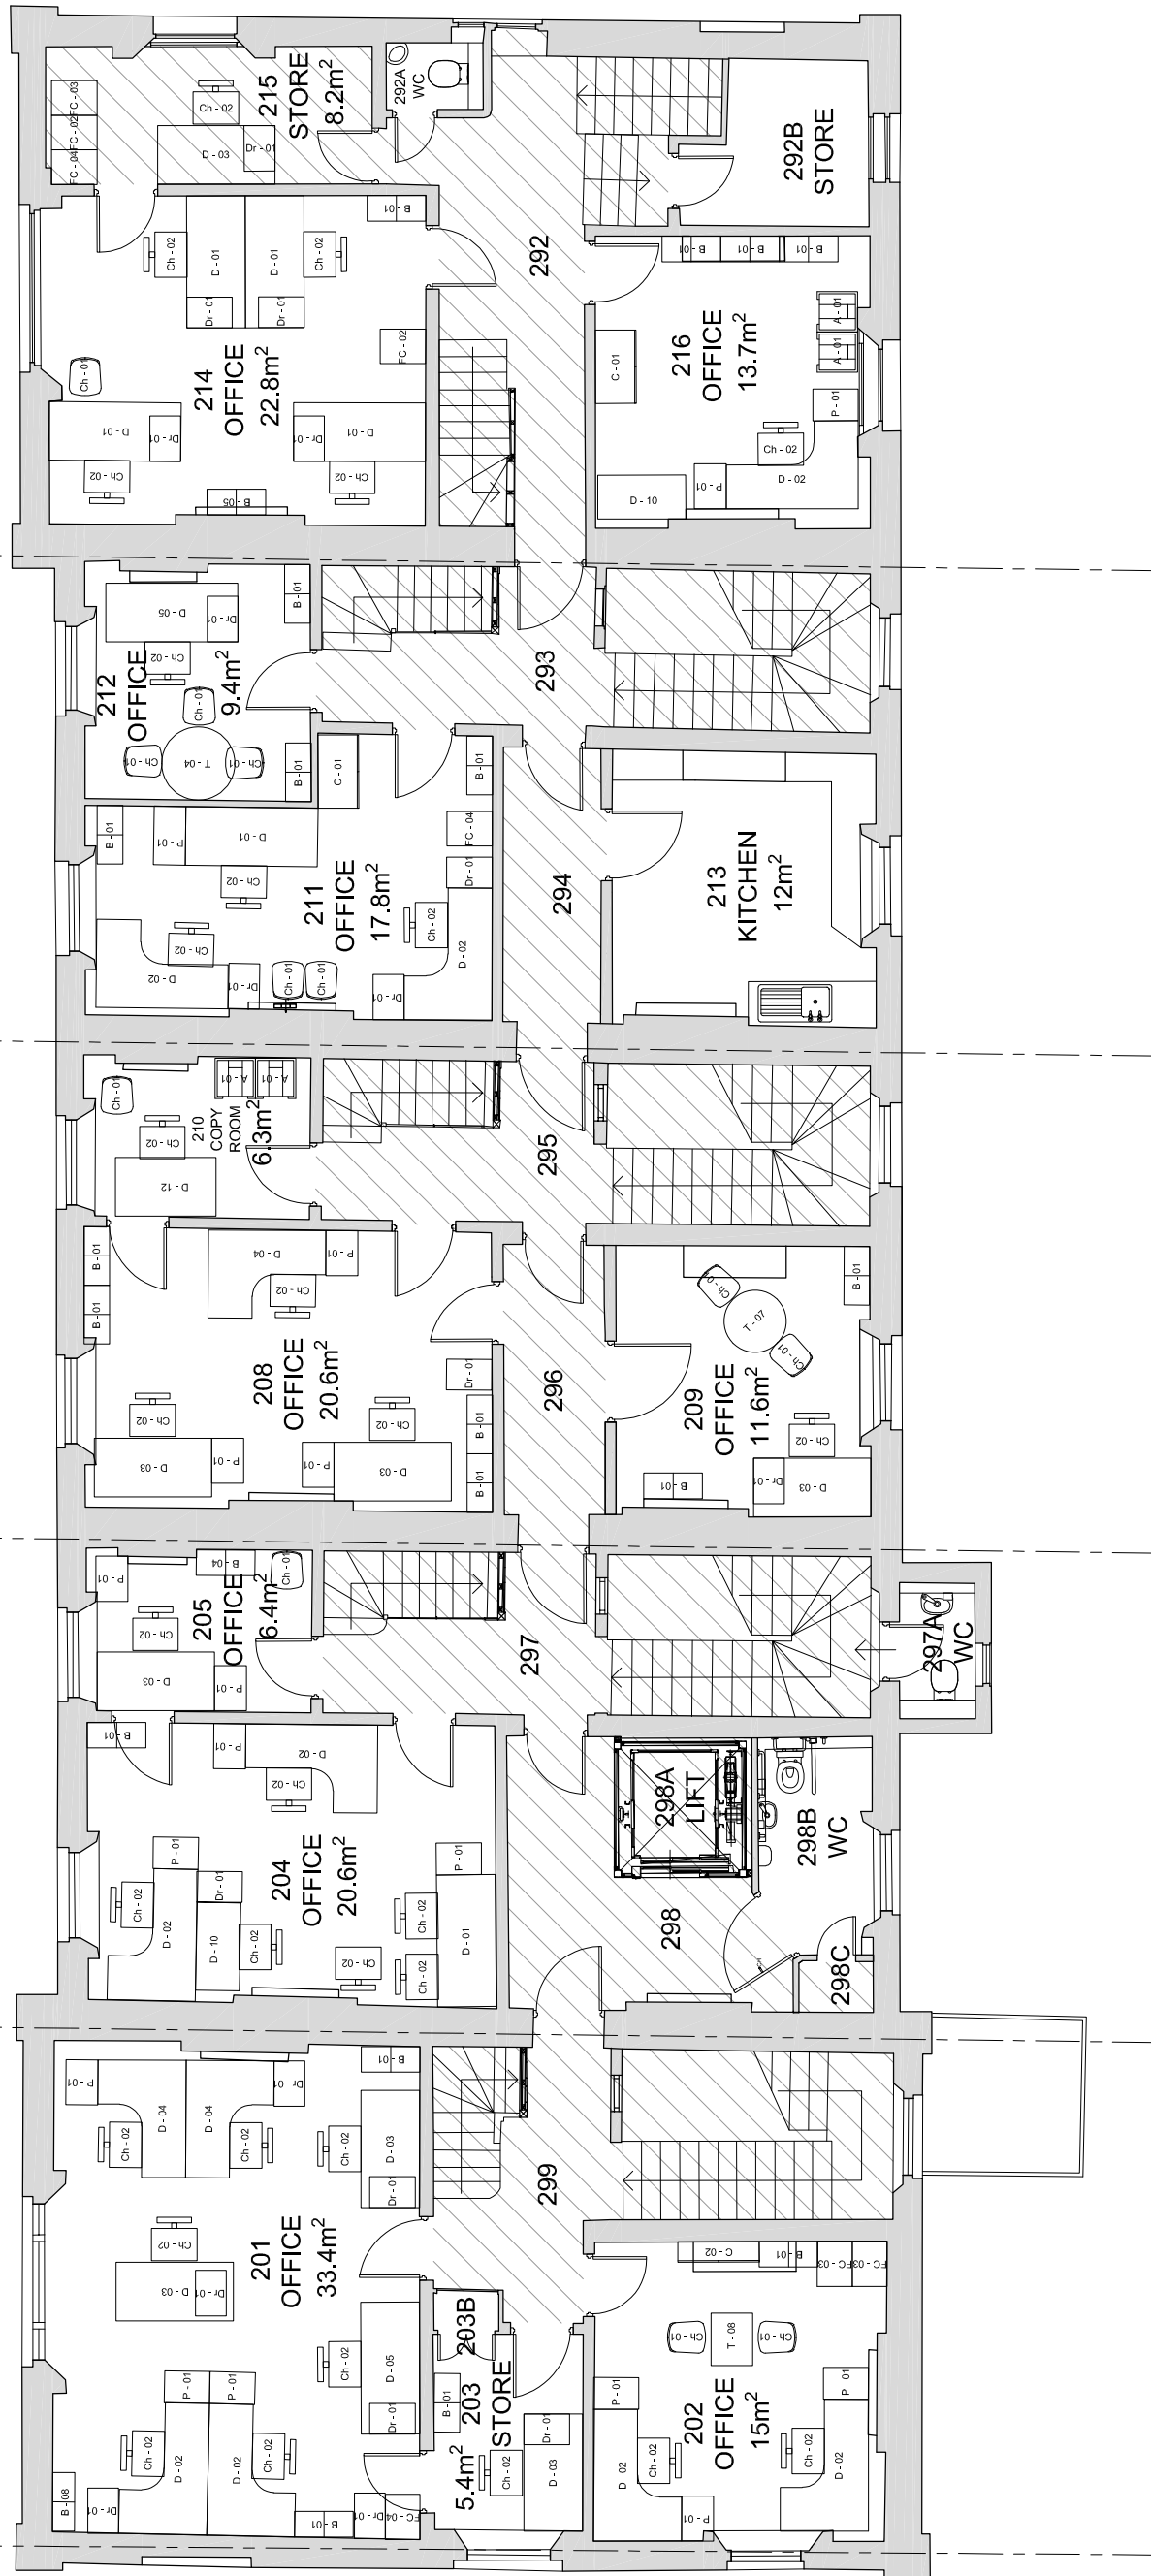

55

56

57

58

59

PLANNING ISSUE

P4	PLANNING ISSUE - scope update	14.08.2023
P3	PLANNING ISSUE - scale change	24.07.2023
P2	PLANNING ISSUE	14.07.2023
P1	PLANNING ISSUE	05.07.2023
Rev	Description	Date



Job title  
University College London  
55-59 Gordon Square  
London, WC1H 0NU

Drawing title  
Second Floor Plan  
As Existing  
Planning Application GSP

Scale	Date	Drawn
1:50 @ A1	July 2023	MJR

**ARCHTON LLP**  
 CHARTERED ARCHITECTS · DESIGN ·  
 PLANNING CONSULTANTS · DEVELOPMENT ·  
 BUILDING COST MANAGEMENT  
 UPPER DECK 17A WEST STREET EPSOM KT18 7RL Email: info@archton.com  
 TEL: 01372 745600

Drawing No	ARCHTON LLP certified to: BS EN ISO 9001 BS EN ISO 14001 IIP Accreditation
3147-GSP-1003 - P4	

