


**LEGEND**



AREA OUTSIDE SCOPE OF WORKS AND NOT SUBJECT TO APPLICATION FOR LISTED CONSENT, EXCEPT FOR MAKING GOOD WHERE DISTURBED

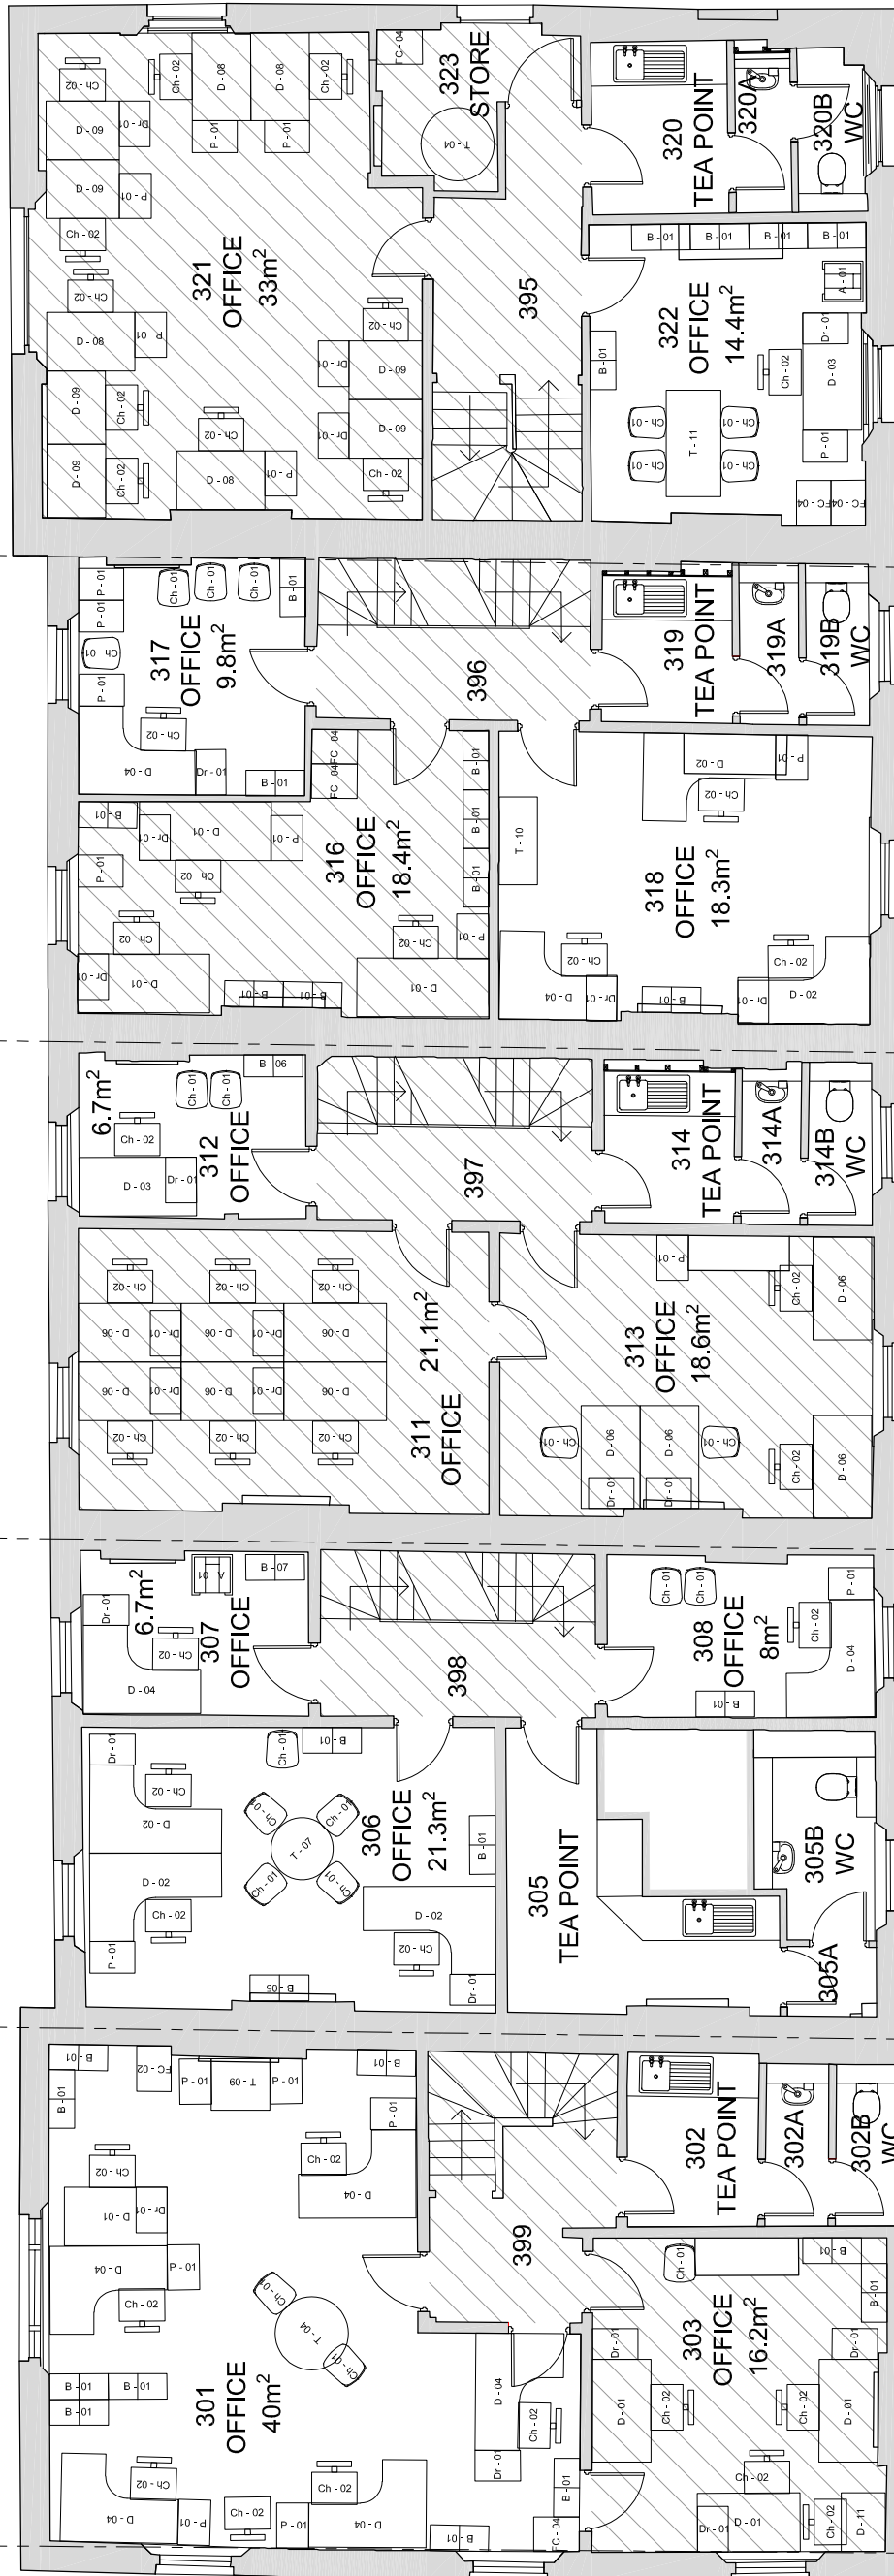

**PLANNING ISSUE**

Rev	Description	Date
P4	PLANNING ISSUE - scope update	14.08.2023
P3	PLANNING ISSUE - drawing change - to suit scale	24.07.2023
P2	PLANNING ISSUE	14.07.2023
P1	PLANNING ISSUE	05.07.2023



Job title  
University College London  
55-59 Gordon Square  
London, WC1H 0NU

Drawing title  
Third Floor Plan  
As Existing  
Planning Application GSP

Scale	Date	Drawn
1:50 @ A1	July 2023	MJR

**ARCHITON LLP**

CHARTERED ARCHITECTS . DESIGN .  
PLANNING CONSULTANTS . DEVELOPMENT .  
BUILDING COST MANAGEMENT  
UPPER DECK 17A WEST STREET EPSOM KT18 7RL Email:info@archton.com TEL:01372 745600

Drawing No	ARCHITON LLP certified to:
3147-GSP-1004 - P4	BS EN ISO 9001 BS EN ISO 14001 IIP Accreditation

