

LEGEND



AREA OUTSIDE SCOPE OF WORKS AND NOT SUBJECT TO APPLICATION FOR LISTED CONSENT, EXCEPT FOR MAKING GOOD WHERE DISTURBED


55

56

57

58

59

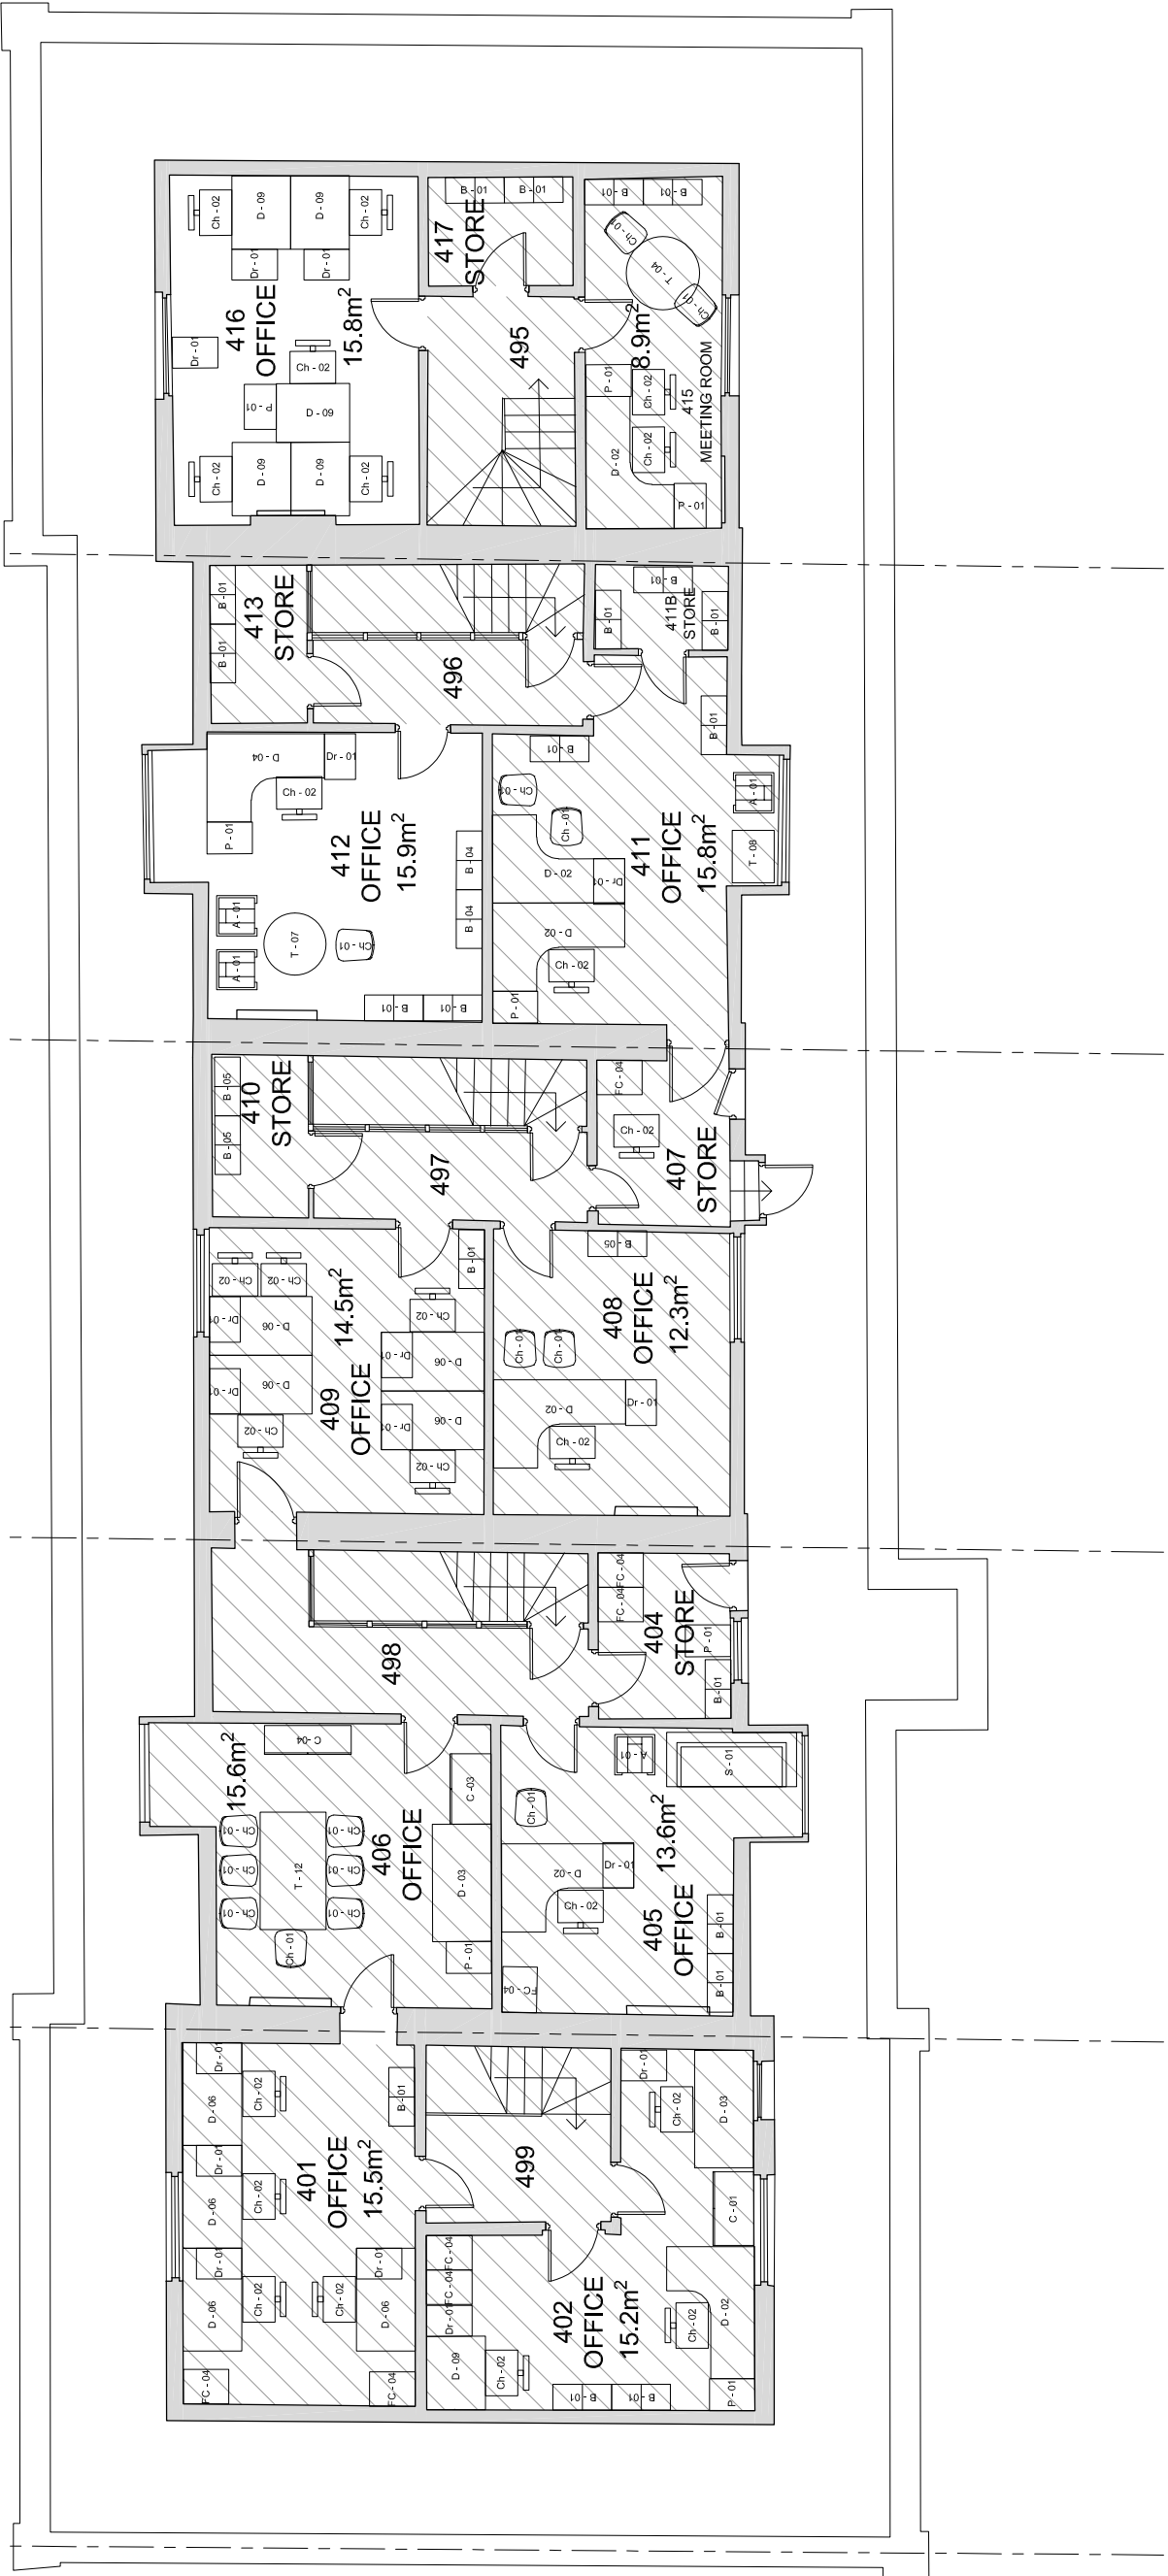

PLANNING ISSUE

P2	PLANNING ISSUE - scope update	14.08.2023
P1	PLANNING ISSUE	24.07.2023
Rev	Description	Date



Job title
University College London
55-59 Gordon Square
London, WC1H 0NU

Drawing title
Fourth Floor Plan
As Existing
Planning Application GSP

Scale	Date	Drawn
1:50 @ A1	July 2023	MJR

ARCHITON LLP
CHARTERED ARCHITECTS . DESIGN .
PLANNING CONSULTANTS . DEVELOPMENT .
BUILDING COST MANAGEMENT
UPPER DECK 17A WEST STREET EPSOM KT18 7RL Email: info@archton.com TEL: 01372 745600

Drawing No	ARCHITON LLP certified to:
3147-GSP-1005 - P2	BS EN ISO 9001 BS EN ISO 14001 IIP Accreditation

