


LEGEND

 AREA OUTSIDE SCOPE OF WORKS AND NOT SUBJECT TO APPLICATION FOR LISTED CONSENT, EXCEPT FOR MAKING GOOD WHERE DISTURBED

FLOOR FINISHES


① ALLOW FOR DEEP CLEANING EXISTING CARPETS

DECORATIONS AND FINISHES

③ NEW PAINT FINISH TO PLASTERBOARD SOFFITS
WHITE MATT

④ NEW PAINT FINISH TO WALLS
WHITE MATT

⑤ NEW PAINT FINISH TO ALL INTERNAL JOINERY INCLUDING DADO RAILS, PICTURE RAILS, WALL PANELING, SKIRTING BOARDS, WINDOW FRAMES, WINDOW CILLS, WINDOW SHUTTERS, DOOR FRAMES, ARCHITRAVES AND DOOR LEAFS.
COLOURS TO MATCH EXISTING

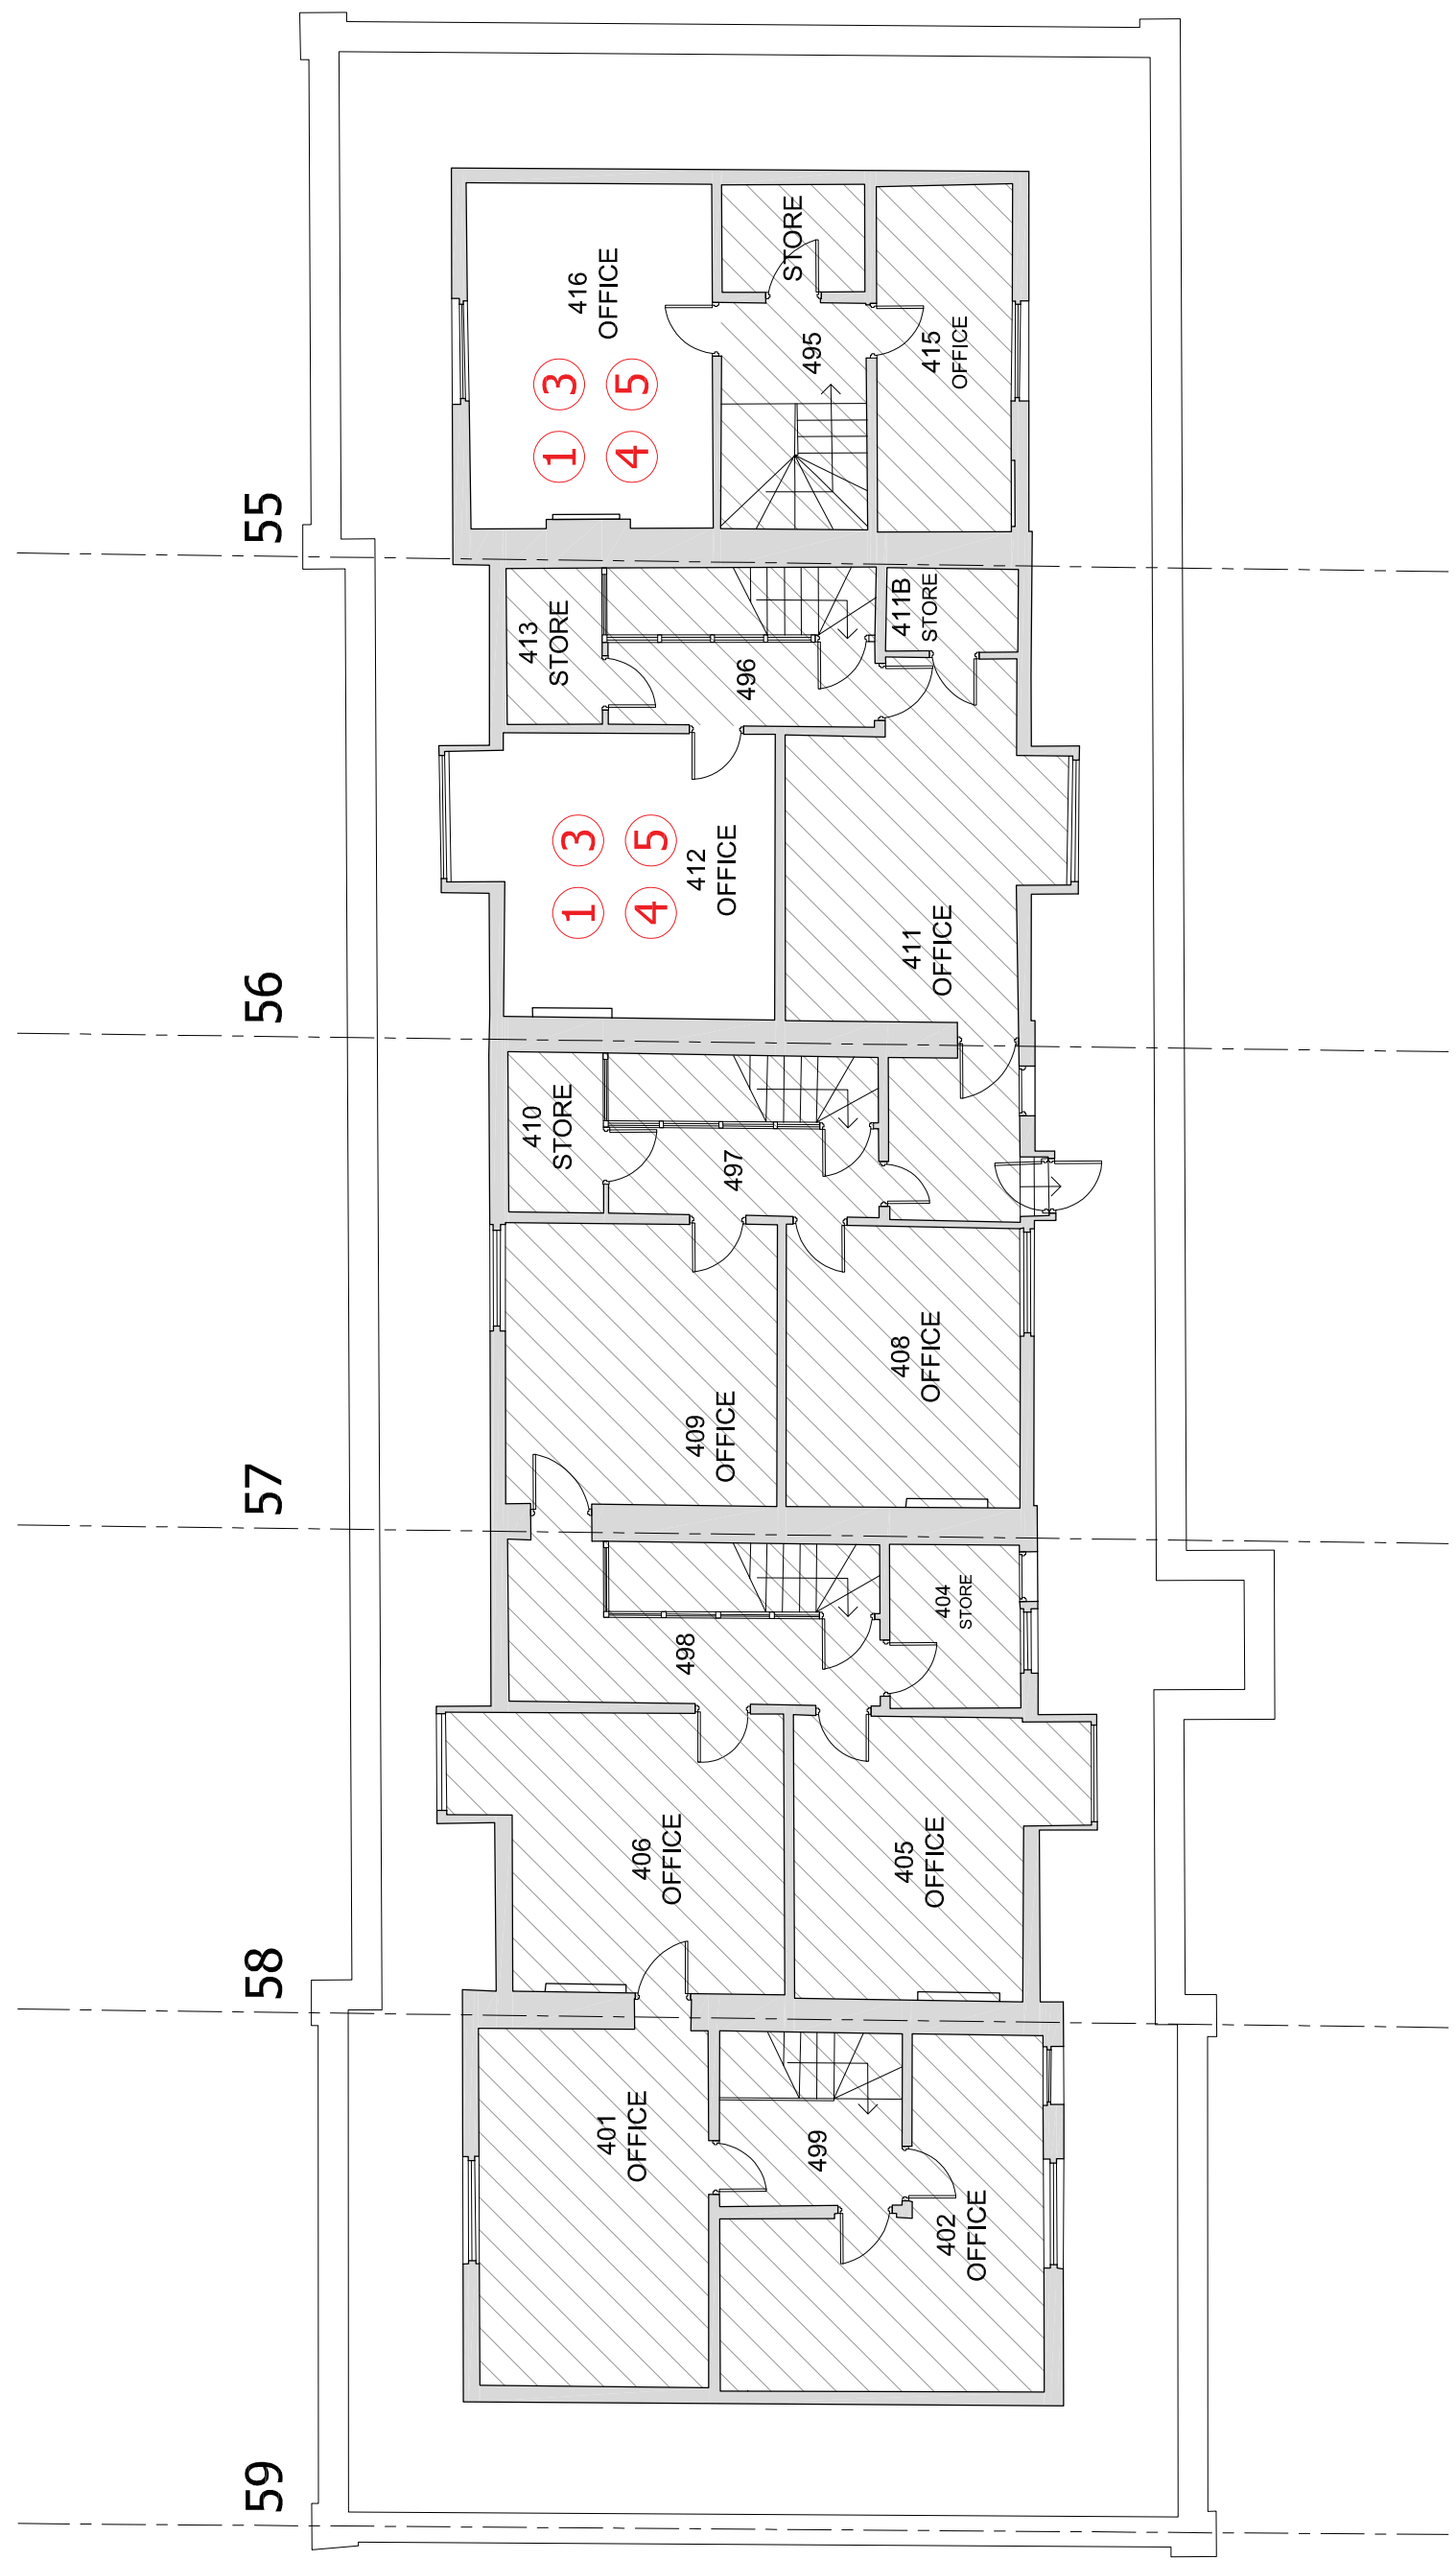

PLANNING ISSUE

P3	PLANNING ISSUE - drawing changed / renumbered	14.08.2023
P2	PLANNING ISSUE	14.07.2023
P1	PLANNING ISSUE	05.07.2023
Rev	Description	Date



Job title
University College London
55-59 Gordon Square
London, WC1H 0NU

Drawing title
Fourth Floor Plan
Works Proposed
Planning Application GSP

Scale	Date	Drawn
1:50 @ A1	July 2023	MJR

ARCHITON LLP

 CHARTERED ARCHITECTS . DESIGN .
 PLANNING CONSULTANTS . DEVELOPMENT .
 BUILDING COST MANAGEMENT
 UPPER DECK 17A WEST STREET TEL:01372 745600
 EPSOM KT18 7RL Email:info@archton.com

Drawing No	ARCHITON LLP certified to:
3147-GSP-1010 - P3	BS EN ISO 9001 BS EN ISO 14001 IIP Accreditation

