
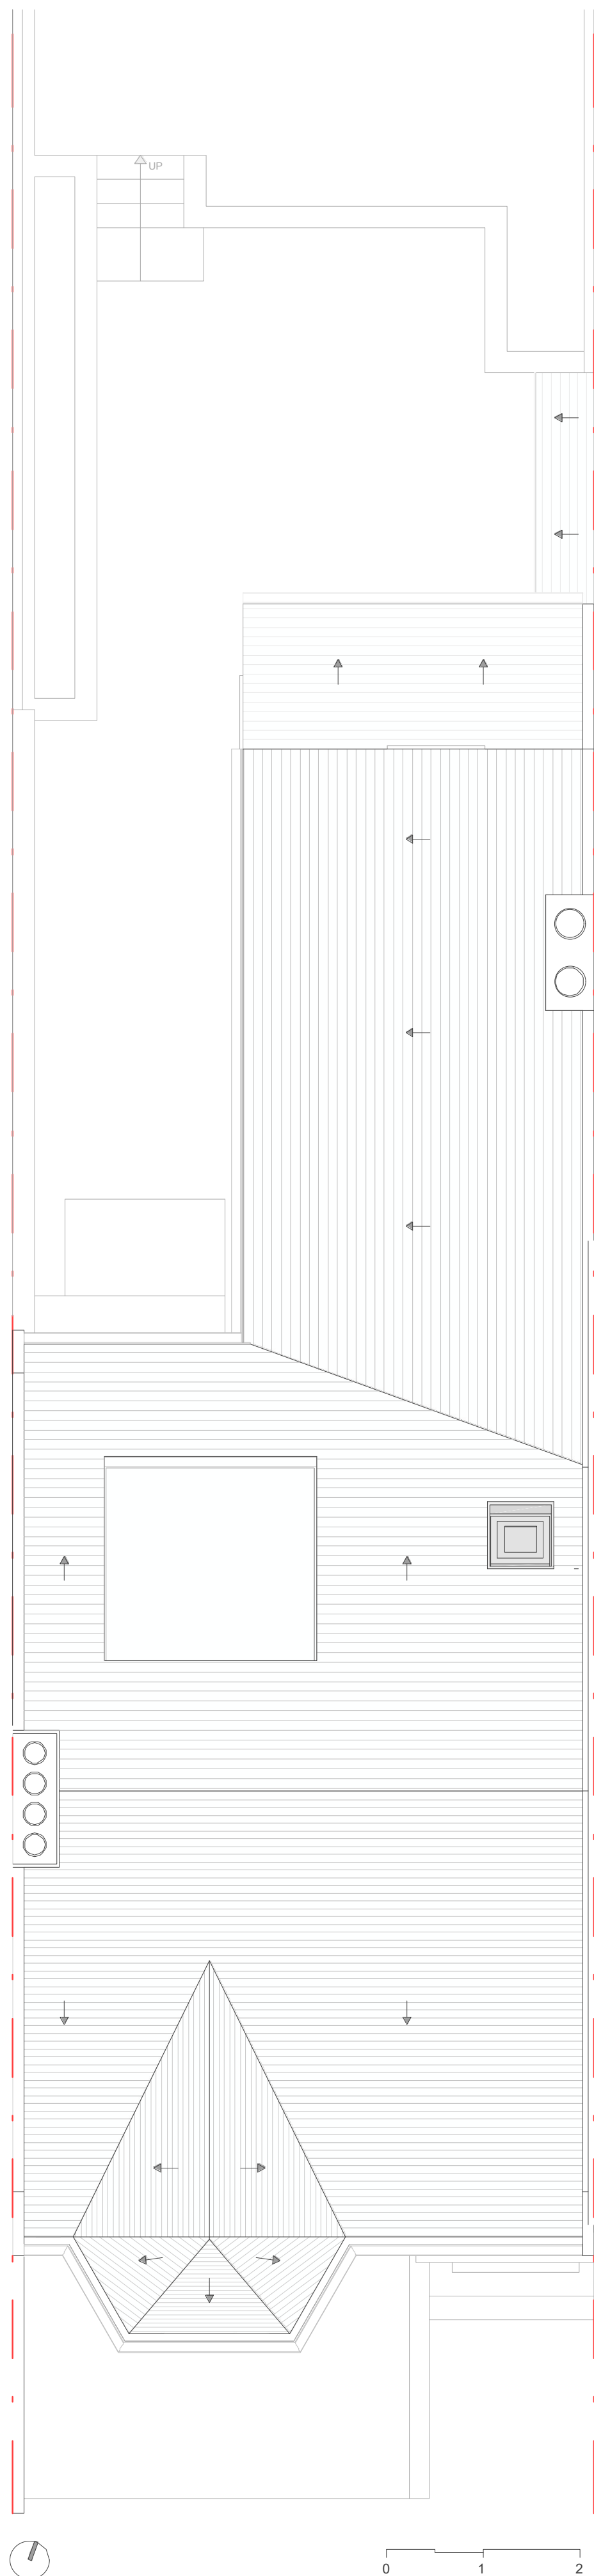
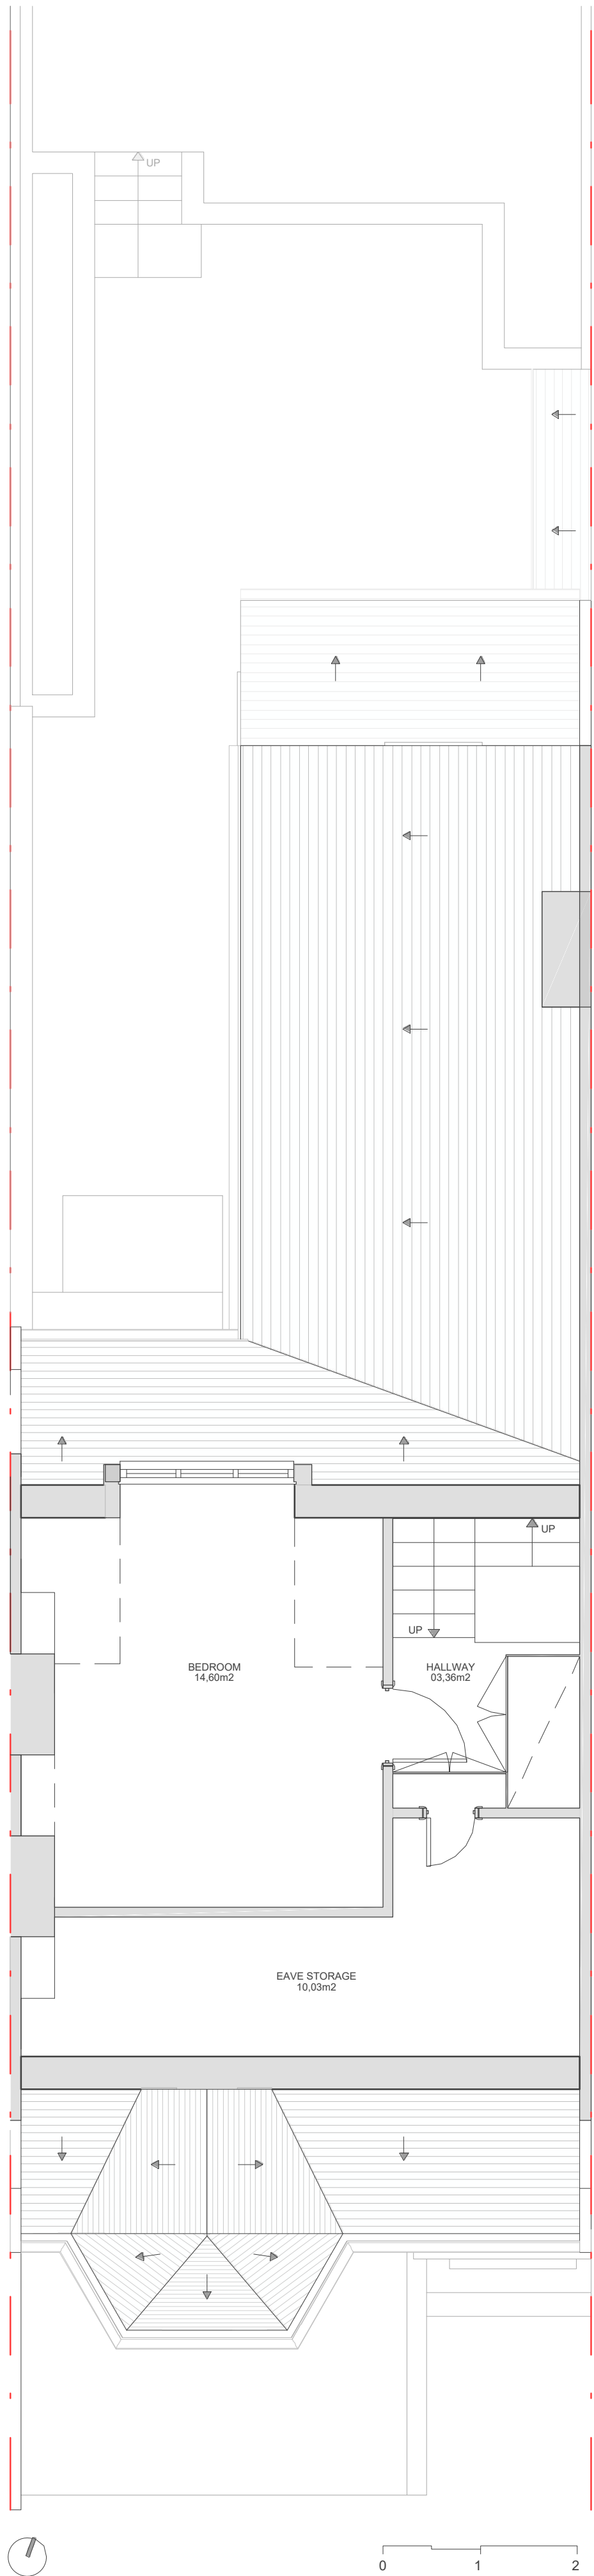


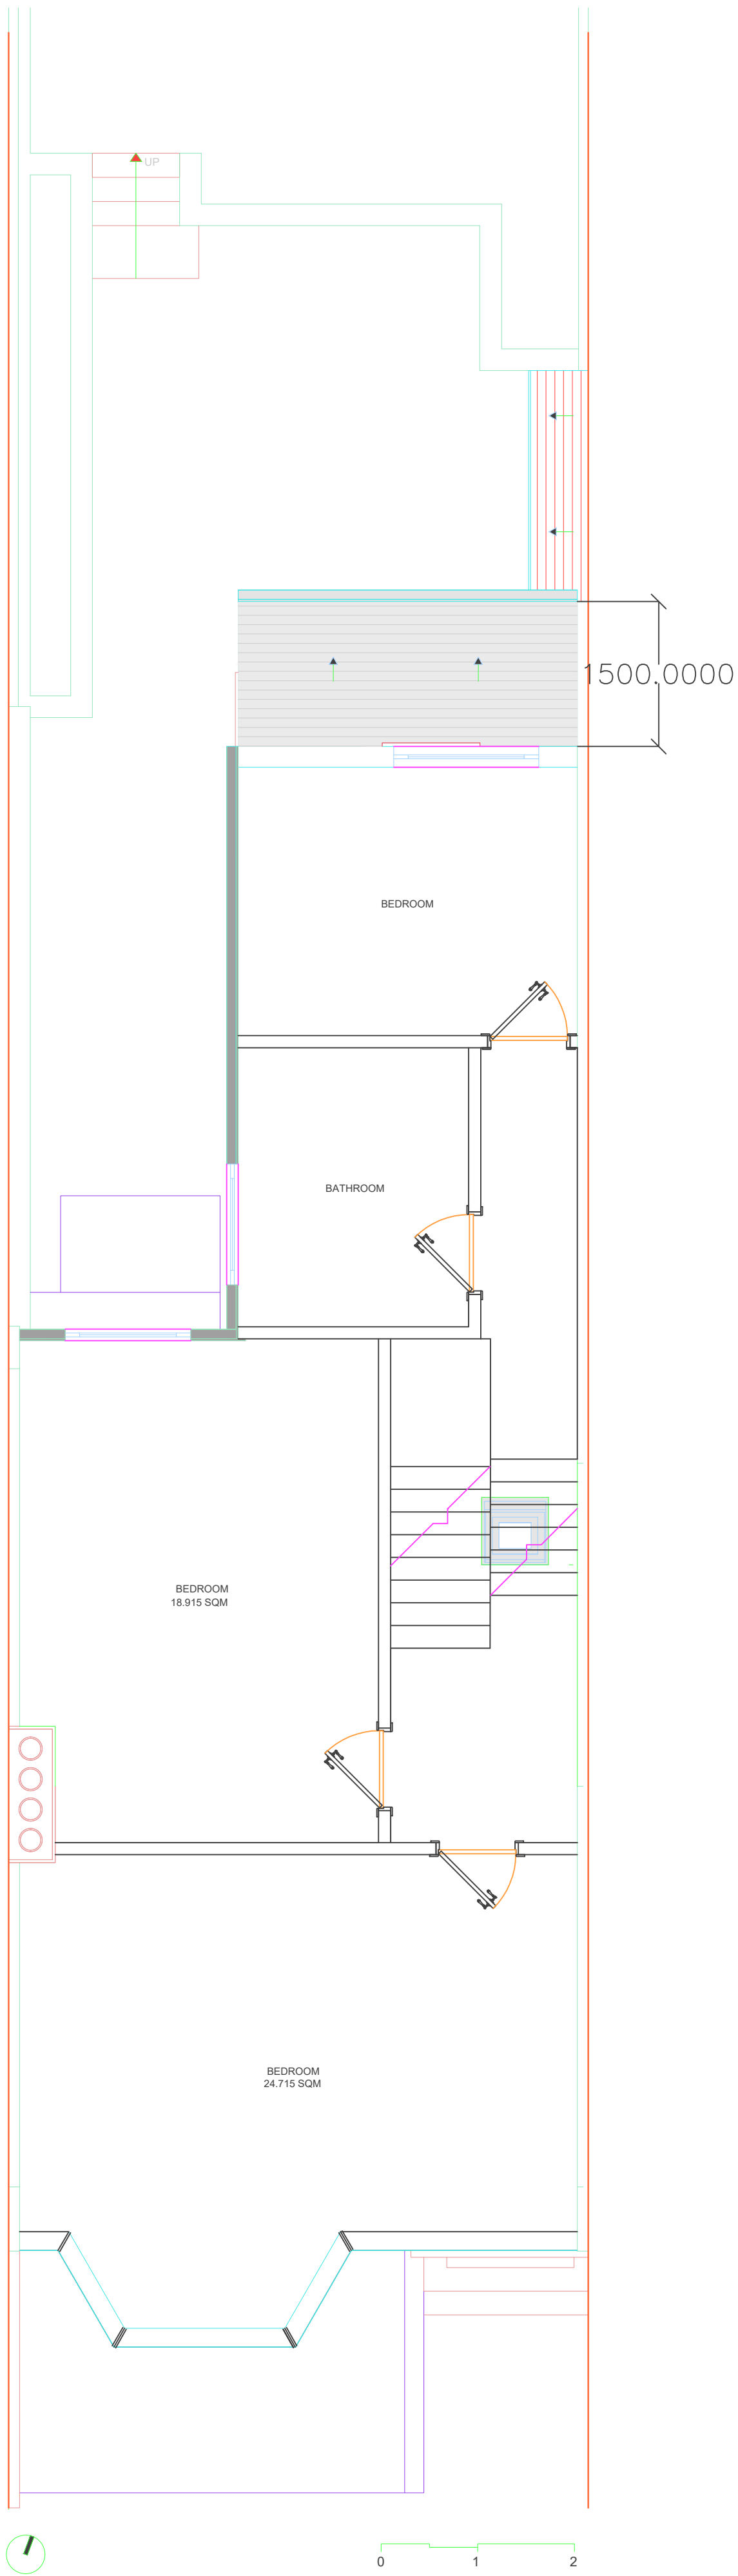

PROJECT

**57 Hillfield
Road, London,
NW6 1QP**

DATE: 24/ 08/ 2023
PROJECT NO.: CDS/ 016/ DC


REVISION	DATE
1	
2	
3	
4	
5	
6	

- NOTES:
1. ALL DIMENSIONS SHOWN ARE TO BE VERIFIED ON SITE
 2. HOUSE DATA: X/X = 0'-0"
 3. DESIGN SUBJECT TO INVESTIGATION
 4. DESIGN SUBJECT TO STRUCTURAL ENGINEER'S SPECIFICATION
 5. DEMOLITION OMITTED FOR CLARITY

KEY LABELS:

Boundary line	- - -
Existing walls	Grey fill
Proposed Stud wall	Dark grey fill
Proposed EXT wall	Light grey fill
Proposed new floor	Yellow fill
Proposed new roof	Green fill
Demolished wall	Dashed red line

NOT FOR CONSTRUCTION

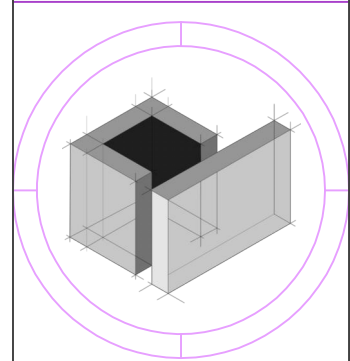

EXISTING
FLOOR PLANS

SCALE 1:50 @ A1

A1.2

DRAWN BY: GURINDER BHAWRA