



PROPOSED FIRST FLOOR PLAN

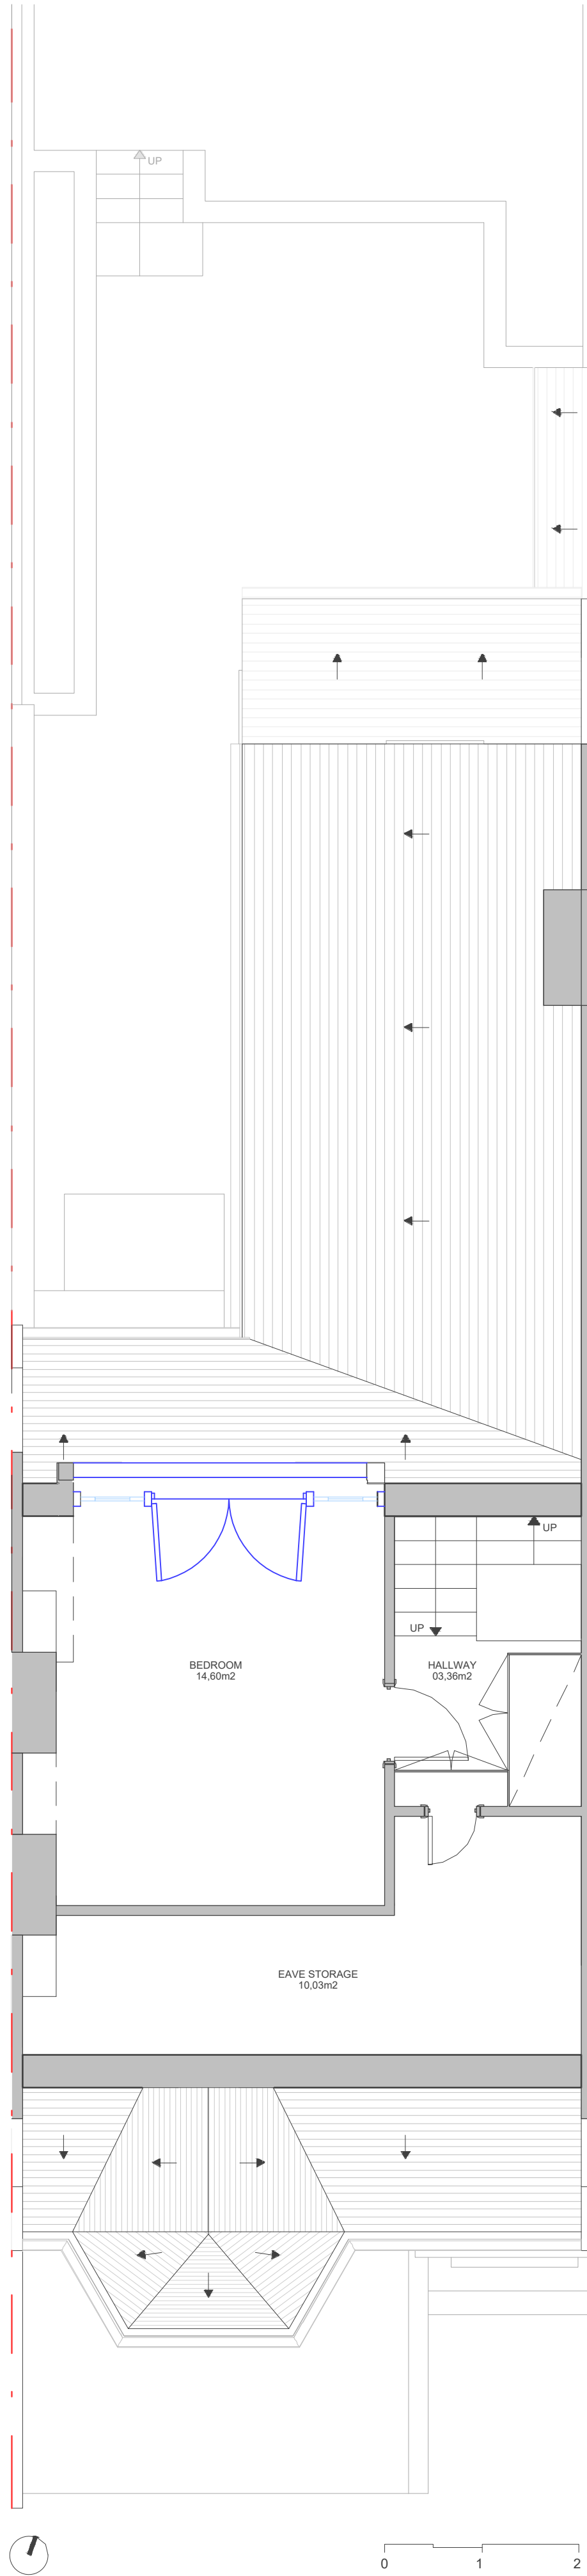

PROPOSED LOFT PLAN

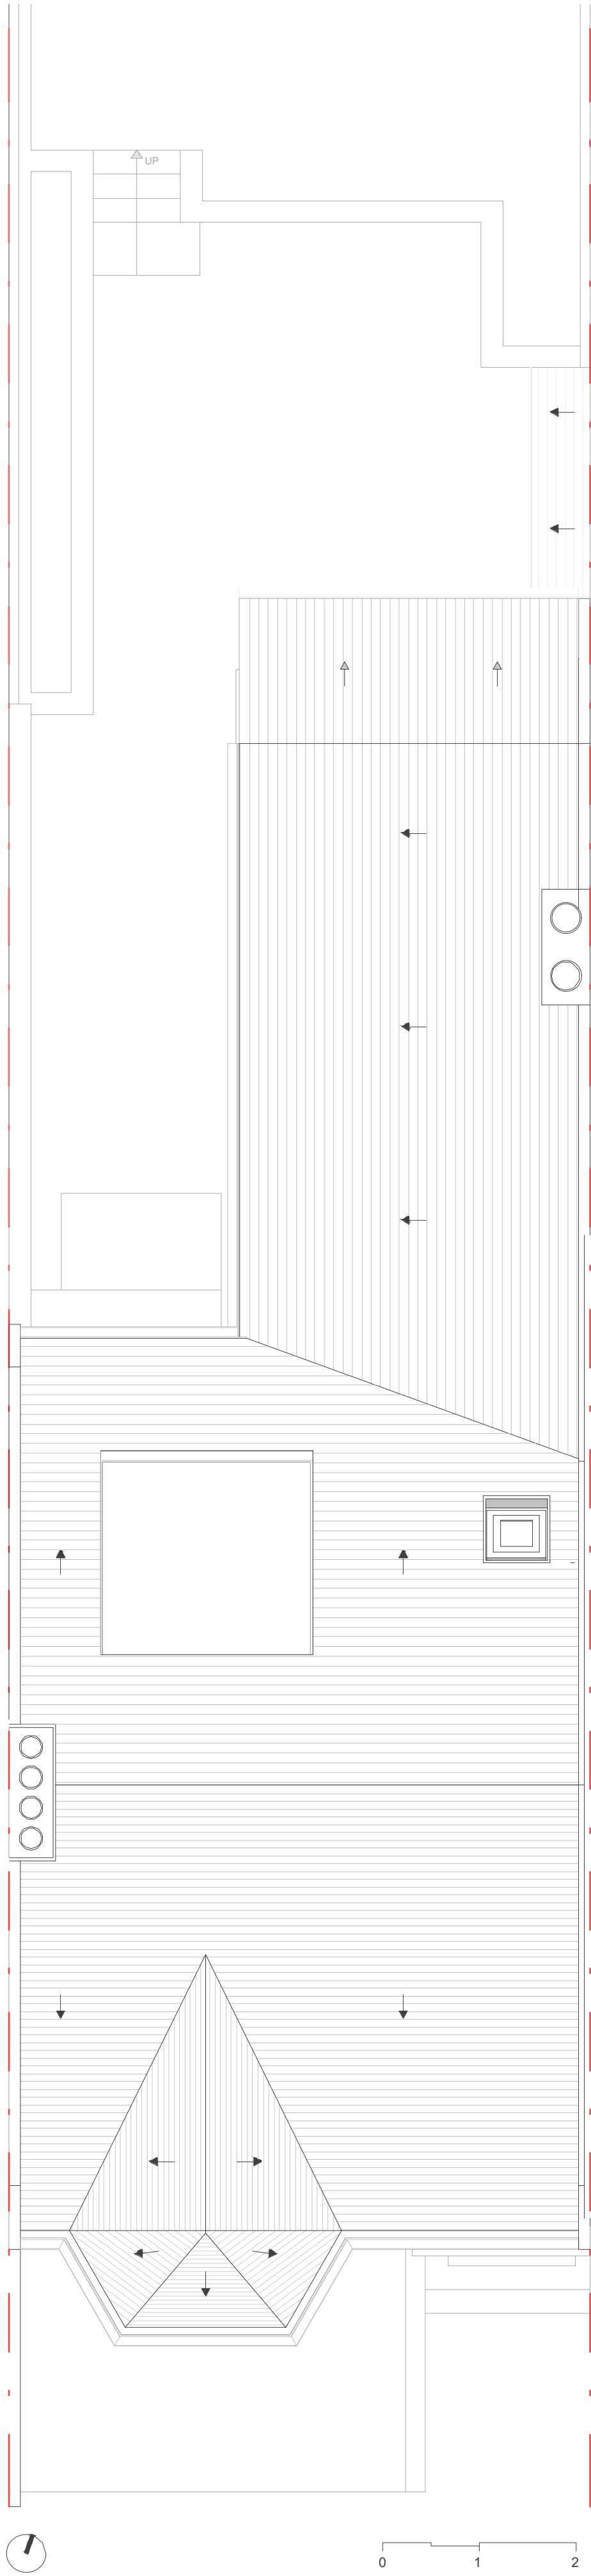

PROPOSED ROOF PLAN




PROJECT:
57 HILLFIELD
ROAD, LONDON,
NW6 1QD

DATE:
PROJECT NO:

REVISION	DATE
1	
2	
3	
4	
5	
6	

- NOTES:
- ALL DIMENSIONS SHOWN ARE TO BE VERIFIED ON SITE
 - HOUSE DATUM: X.X' = 0'-0"
 - DESIGN SUBJECT TO INVESTIGATION
 - DESIGN SUBJECT TO STRUCTURAL ENGINEER'S SPECIFICATION
 - DEMOLITION OMITTED FOR CLARITY

NOT FOR CONSTRUCTION

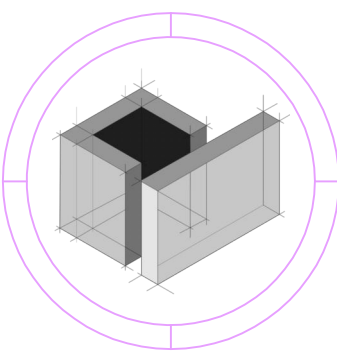

PROPOSED
PLANS

SCALE 1:50

A2.4

DRAWN BY: GURJINDER BHAMRA