


NOTES:

Check all dimensions on site.
Inform architect of any discrepancies
Cross-refer to all related documents

Survey made for planning purposes.
Check survey required prior
to detailed design.

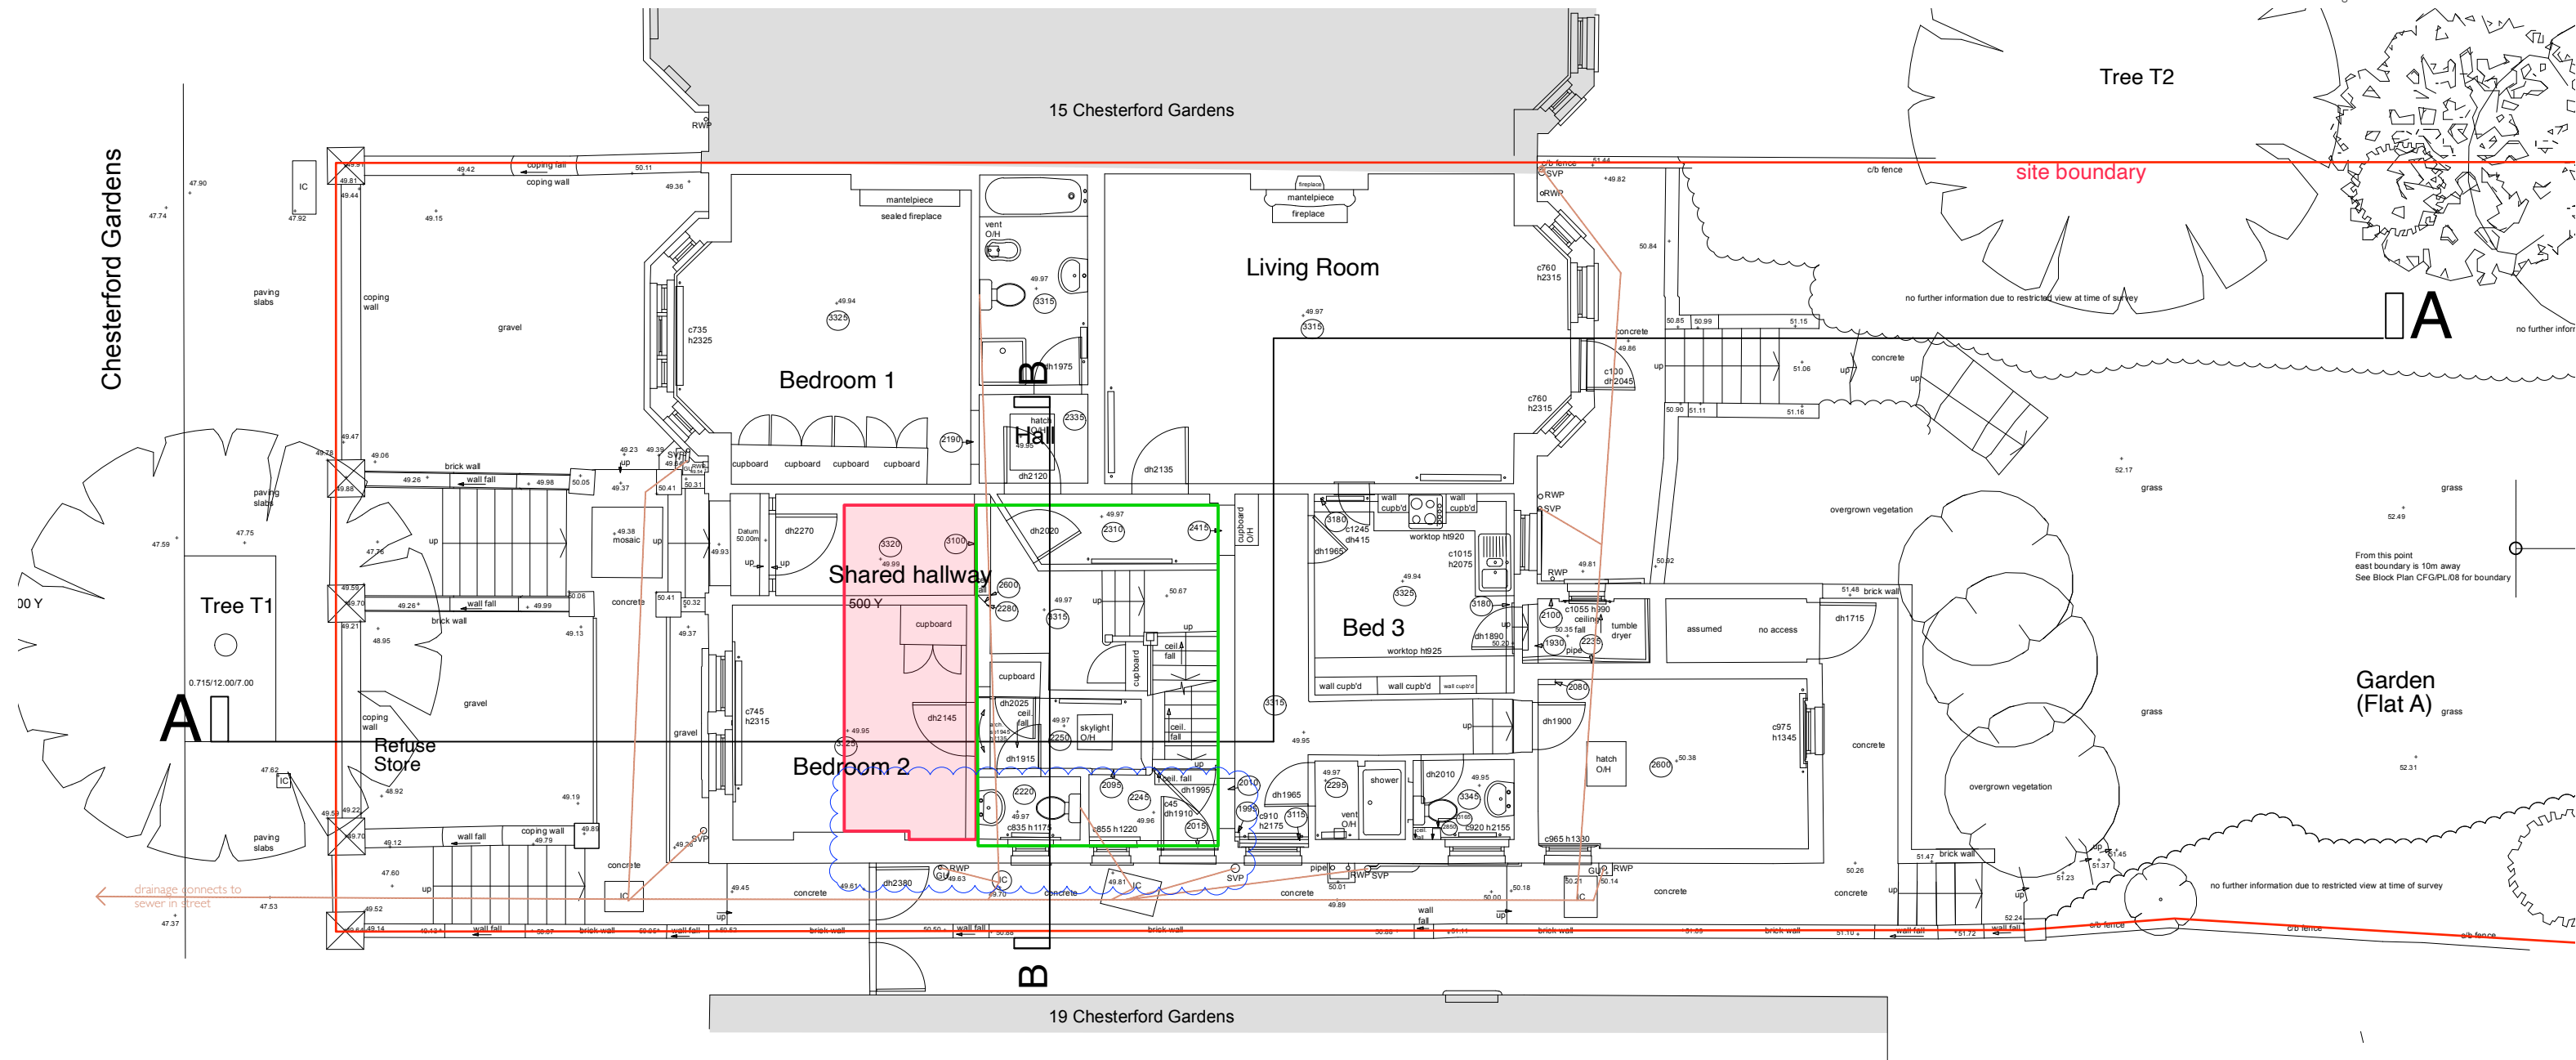

1 Ground Floor Plan As Proposed
Scale 1:100

KEY



BASEMENT EXTENSION BENEATH EXISTING GROUND FLOOR



EXISTING BASEMENT BENEATH EXISTING GROUND FLOOR

A 01 09 2023 Amended where clouded;
Issued for planning
(-) 10 10 2022 Issued for planning

Revision

Project

17A Chesterford Gardens
London NW3 7DD

Title

Ground Floor Plan
As Proposed

No.

CFG/PL/91 Rev: A

Status

For Information

Scale

1:100 @ A3

Date

3/2022

Edward
Rutherford
Architect

mail@edwardrutherford.co.uk
www.edwardrutherford.co.uk