


SOUTHAMPTON ROW

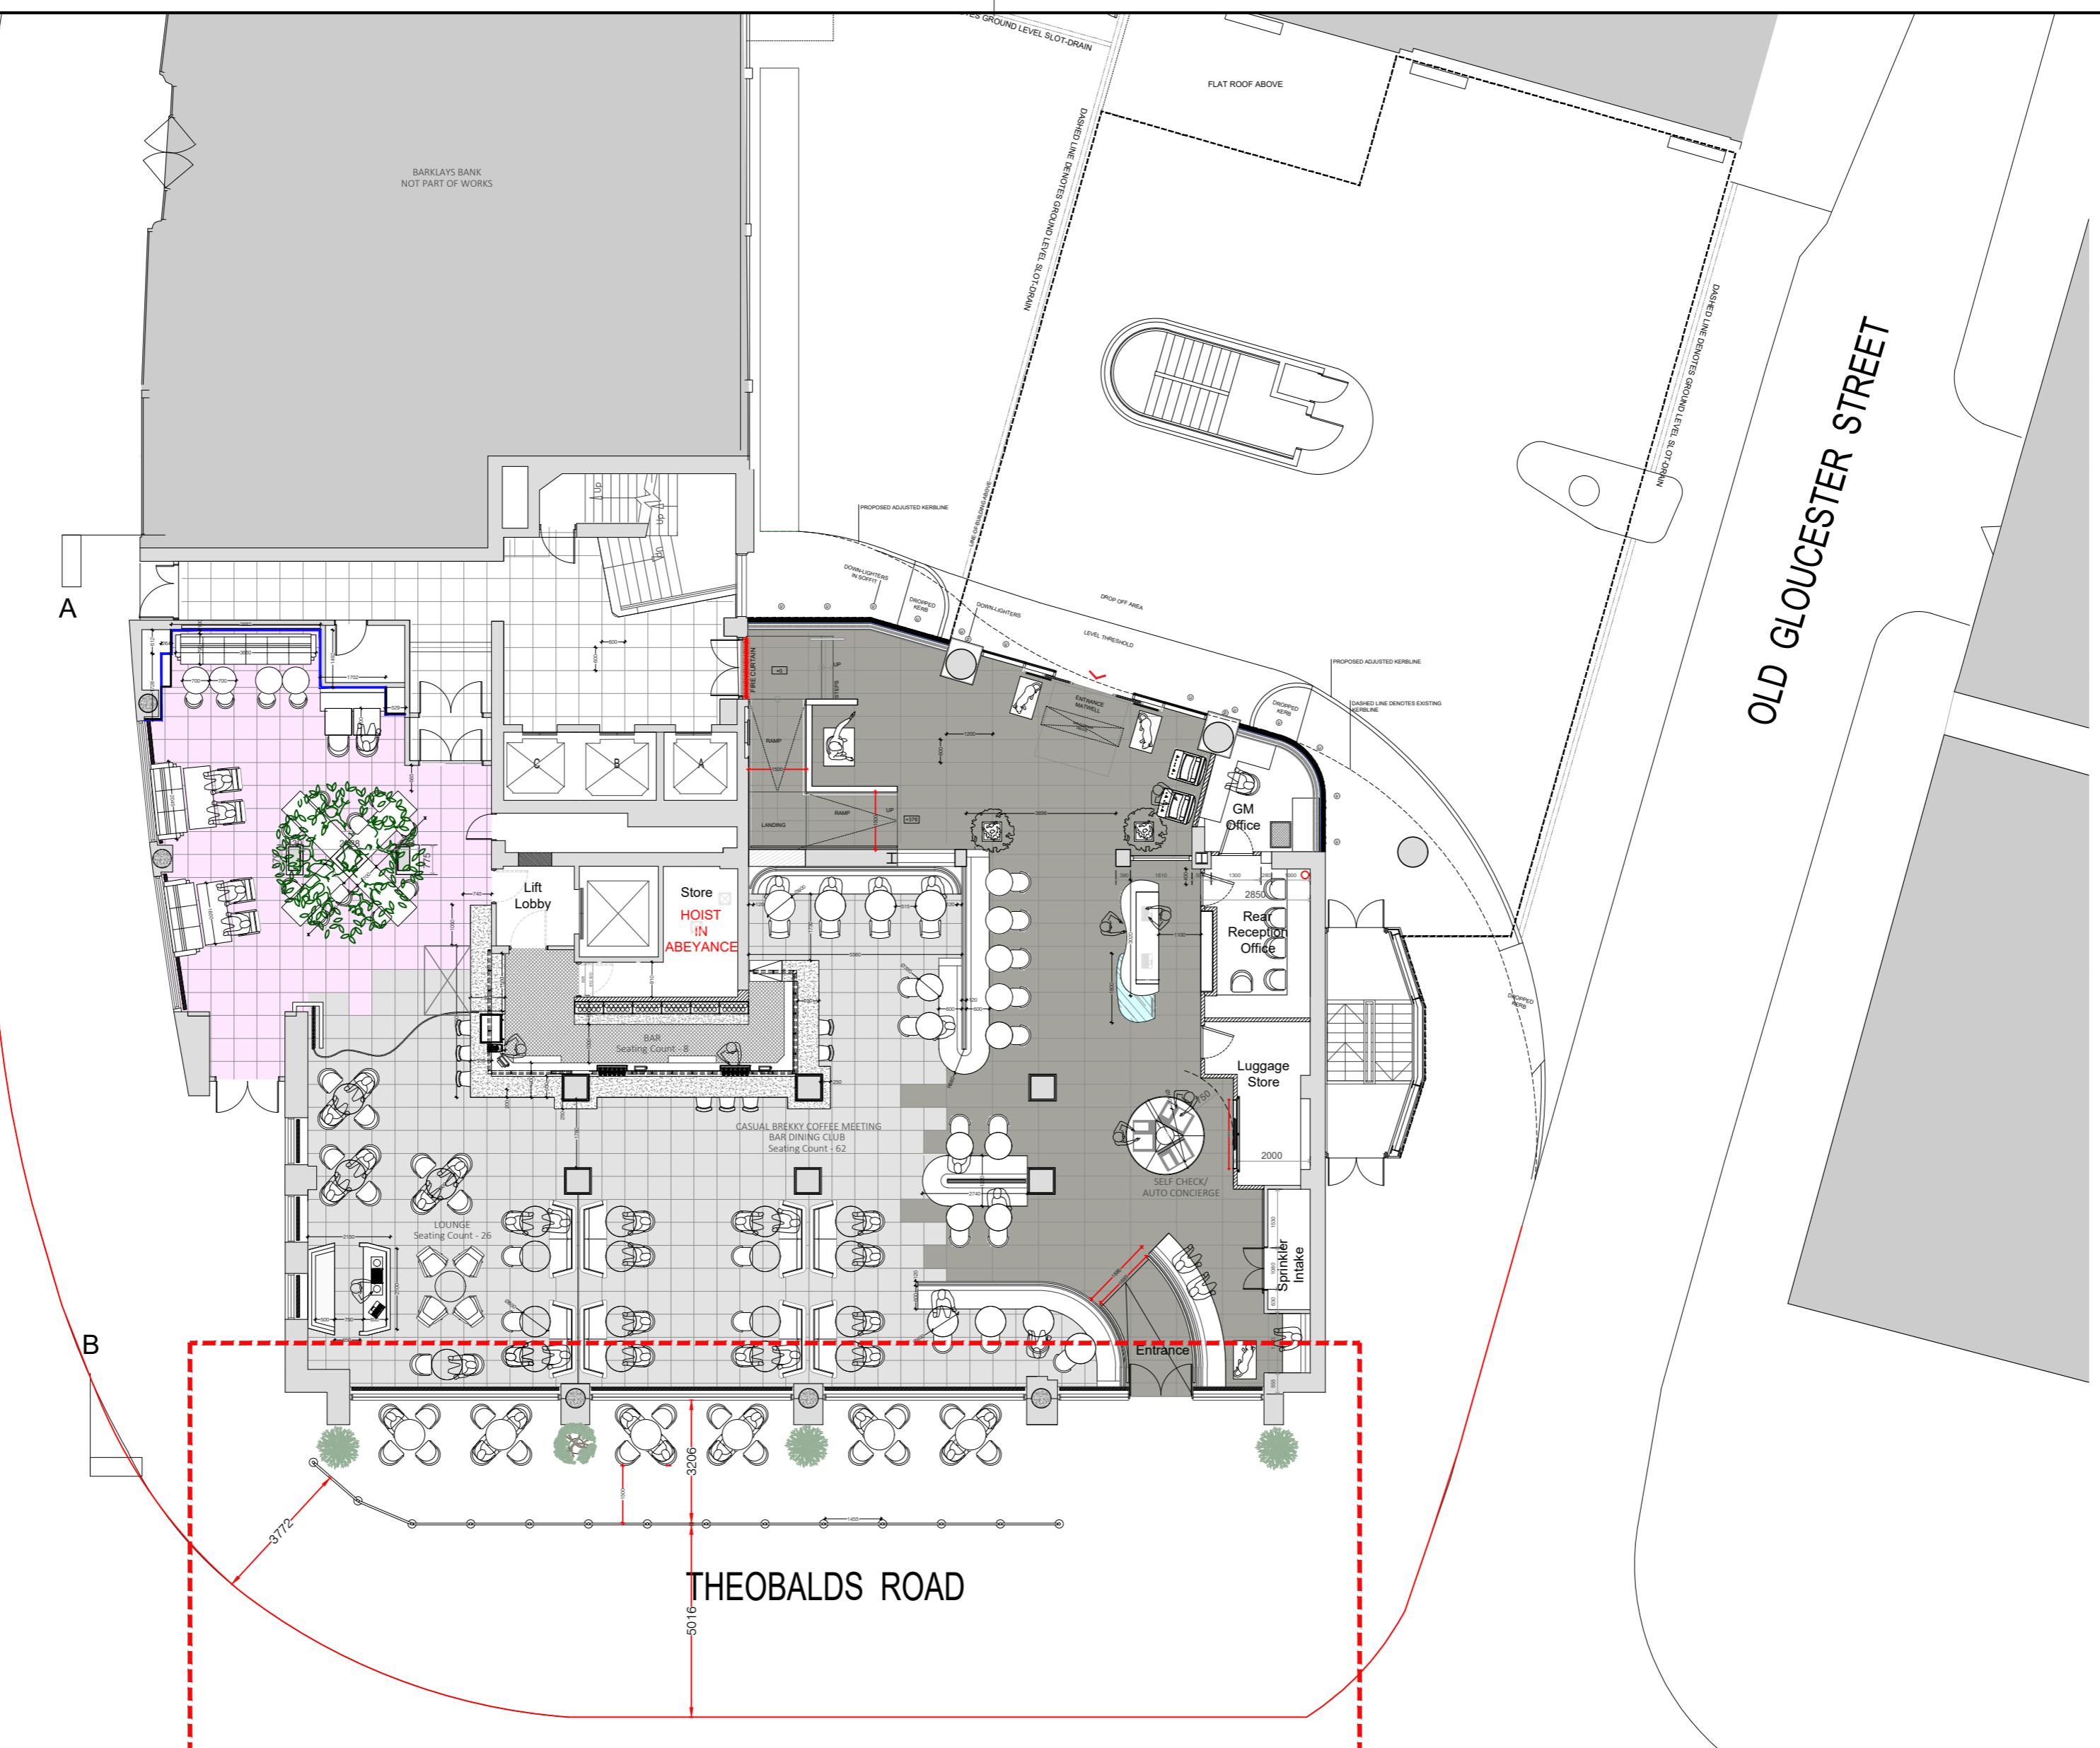

Windbreakers

Example Windbreaker Screen Graphic
Screen Dimensions - W1455 x H1000mm



Outdoor Furniture

Mila Armchair
Dimensions - W550 x D540 x H845 x SH460mm



Flip Table base with compact laminate top
Dimensions - H730 x Dia800mm



rev	description	by	check	date
P01	Preliminary - Furniture layout revised	JB	PG	28.06.2021
P02	Furniture layout revised	JB	PG	26.07.2021

notes
Sundara Design Ltd take no responsibility for dimensions obtained by scaling from this drawing.
Check all dimensions on site before fabrication. If no dimension is shown the recipient must ascertain the dimension specifically from the Architect or by site measurement and may not rely on the drawing. Supply of the drawing in digital form is solely for convenience and no reliance may be placed on any data in digital form. All data must be checked against hard copy. This drawing is issued for design intent only and should not be used for construction unless stated. Discrepancies or omissions are to be brought to the attention of the design team. This drawing shall not be reproduced in whole or part without prior expressed permission of Sundara Design Ltd.



SUNDARA
DESIGN
Interior design

project name
Nyx Hotel - Holborn
drawing title
Proposed Ground Floor Plan (Exterior Furniture Plan)
drawing number
138_NHB_SD_GF_163
status
Preliminary
Unit 2B, Jennymount Business Park
North Derby Street
Belfast BT15 3HL
Tel: +44 (0)2890 319166
Email: info@sundaradesign.co.uk
www.sundaradesign.co.uk
scale
1:50@A1
by
JR/MP PG
check
date
07/05/19
revision
P02