


01 EXISTING OS MAP  
A-(10)-009 1:625@ A1, 1:1250 @ A3



PROJECT NAME: 1243  
CLIENT/PROJECT: 187 Leighton Road, London NW5 2RD

NOTES:  
All dimensions in millimetres.  
All dimensions and levels are to be checked on site by the main contractor prior to commencing excavation works. Any discrepancy is to be reported back to the designer for instruction.  
This drawing is the property of VORBILD ARCHITECTURE LIMITED and may not be reproduced or disclosed to a third party in any form without written permission.


 


CONSTRUCTION:  
INSTALLATIONS:  
INSTALLATIONS:


SHEET TITLE:  
EXISTING OS MAP

DRAWING STATUS: FOR PLANNING  
DRAWN BY: KK/MS  
APPROVED: MS



JOB NUMBER: 1243  
DRAWING No: A-(10)-009  
SCALE: 1:1250  
DATE: 06.09.2023  
Rev. No.:

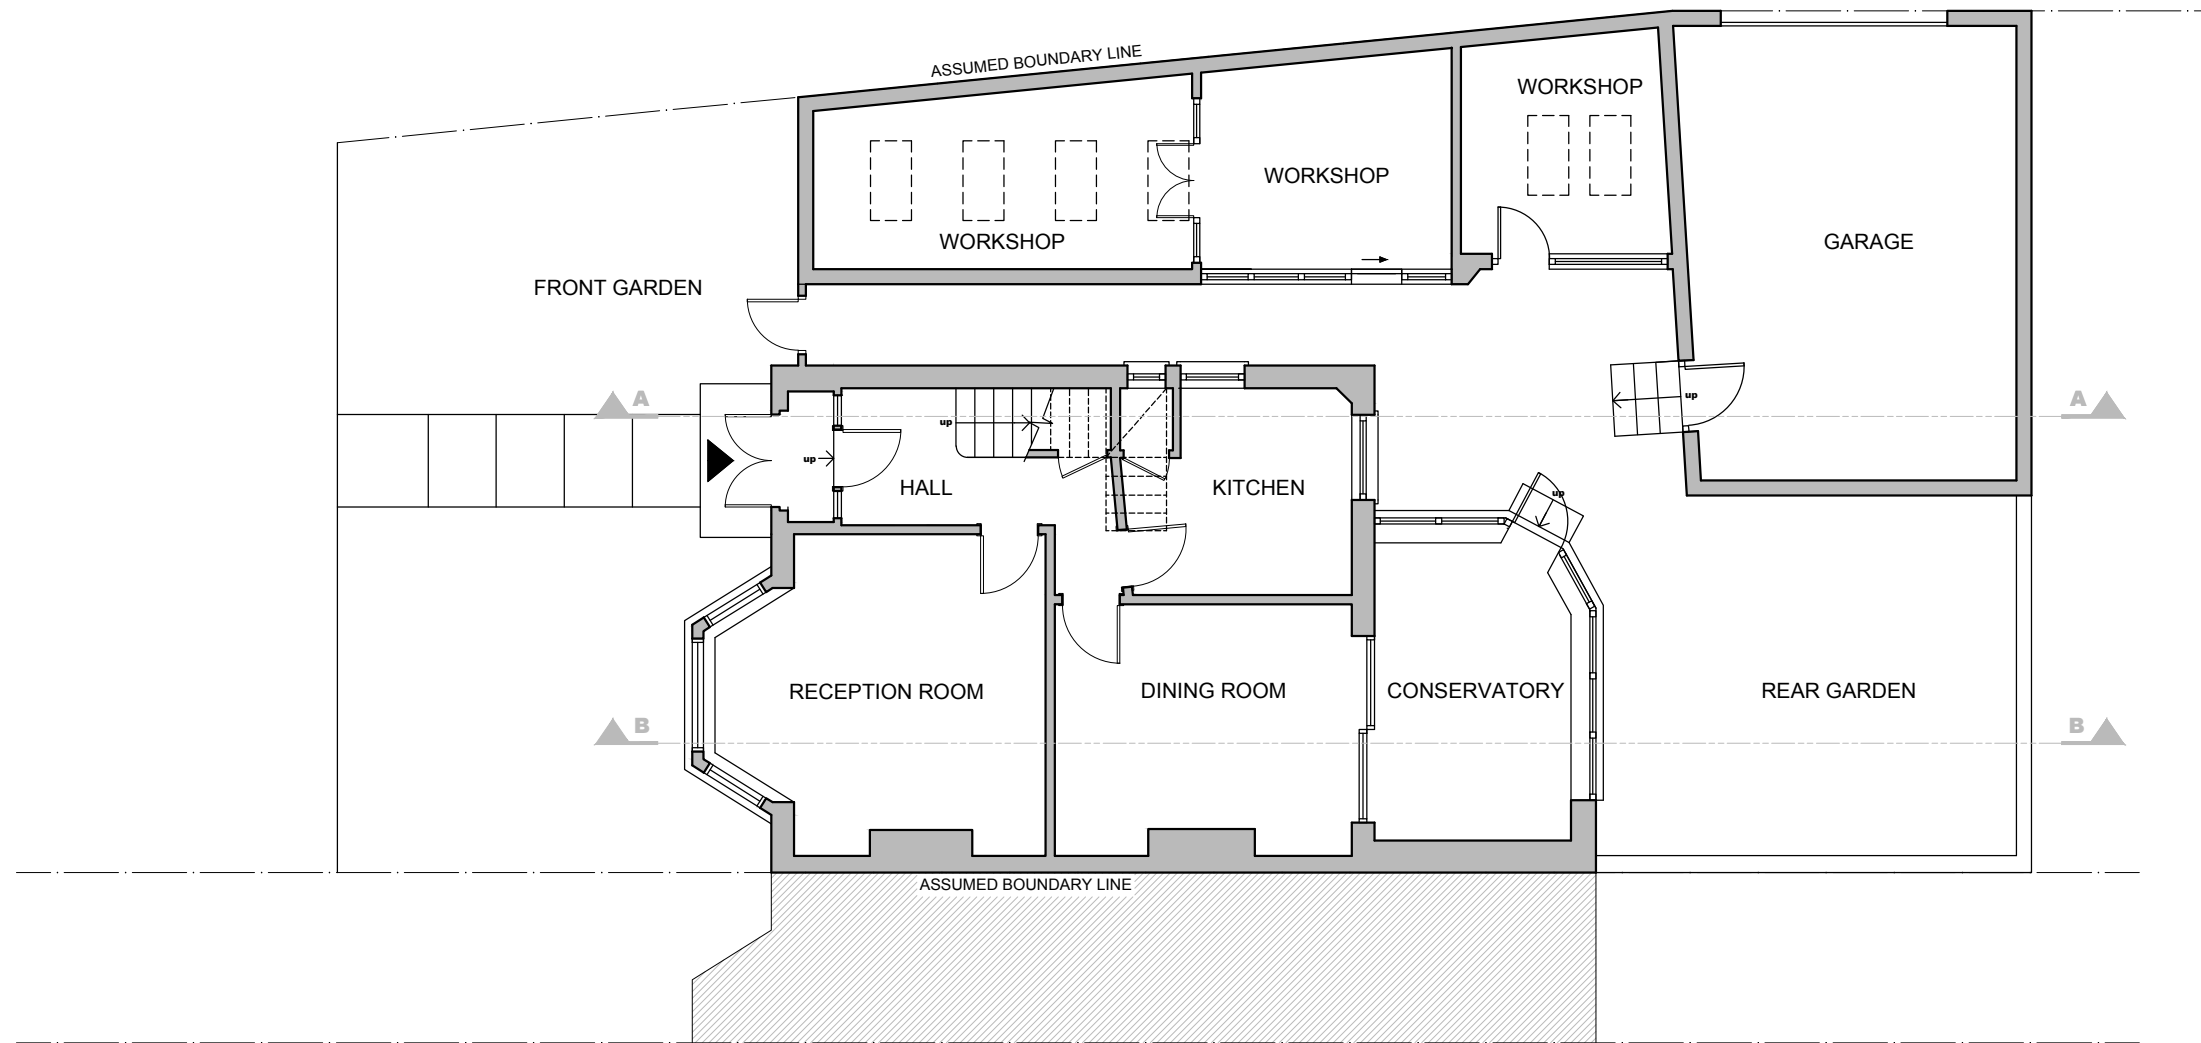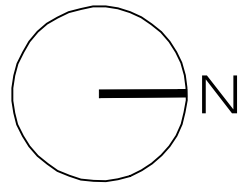


02 EXISTING GROUND FLOOR PLAN  
 A-(10)-010 1:50@ A1, 1:100 @ A3

 



PROJECT NAME:	CLIENT/PROJECT:	NOTES:	ARCHITECTURE:	CONSTRUCTION:	SHEET TITLE:	DRAWING STATUS:	JOB NUMBER:
1243	187 Leighton Road, London NW5 2RD	All dimensions in millimetres. All dimensions and levels are to be checked on site by the main contractor prior to commencing excavation works. Any discrepancy is to be reported back to the designer for instruction. This drawing is the property of VORBILD ARCHITECTURE LIMITED and may not be reproduced or disclosed to a third party in any form without written permission.	 www.vorbild.co.uk info@vorbild.co.uk		EXISTING GROUND FLOOR PLAN	FOR PLANNING	1243
				INSTALLATIONS:		DRAWN BY:	DRAWING No:
				INSTALLATIONS:		KK/MS	A-(10)-010
						APPROVED:	SCALE: DATE: Rev. No.:
						MS	1:100 06.09.2023

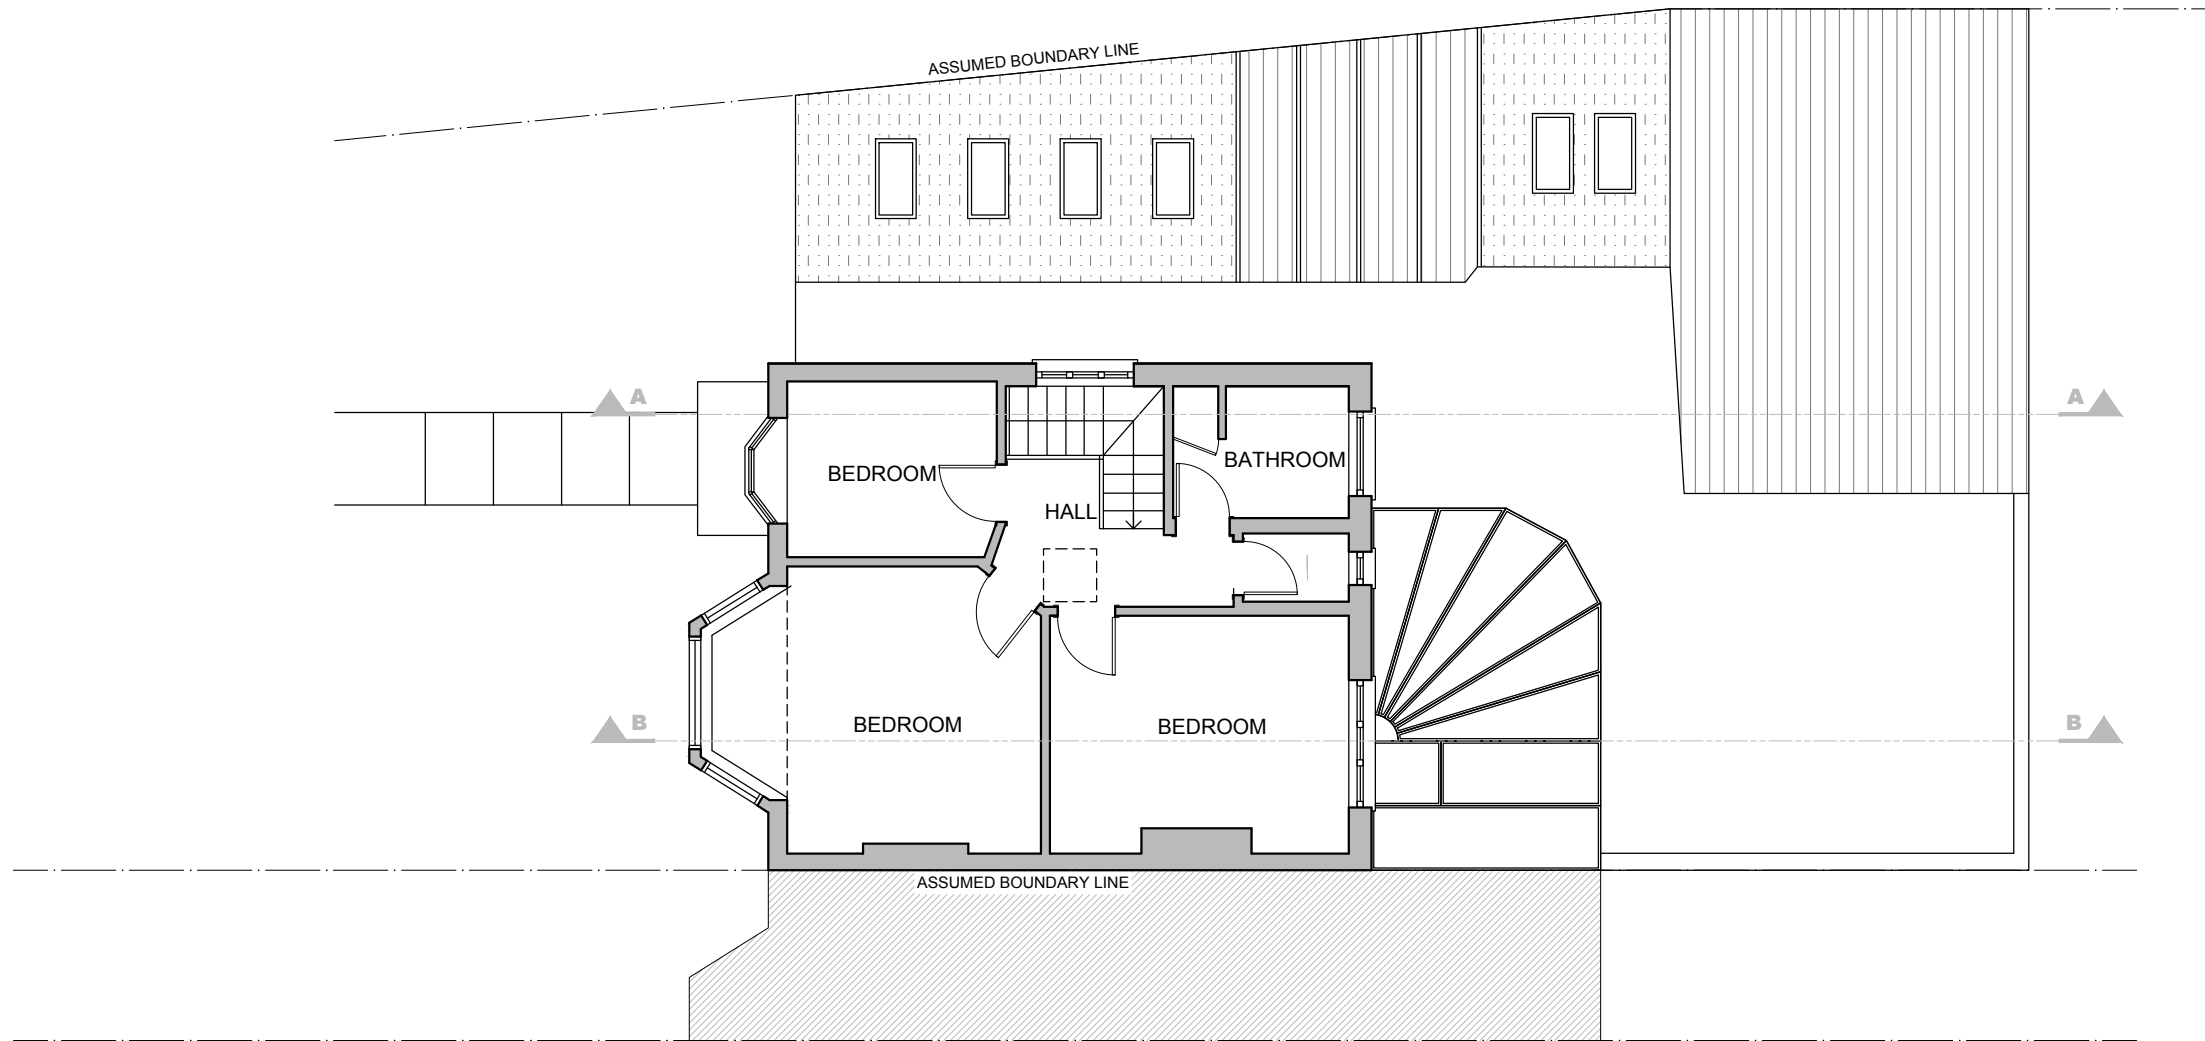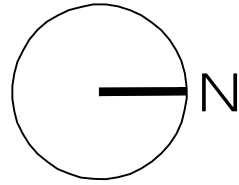


03 EXISTING FIRST FLOOR PLAN  
 A-(10)-011 1:50@ A1, 1:100 @ A3

 

PROJECT NAME:	CLIENT/PROJECT:	NOTES:	ARCHITECTURE:	CONSTRUCTION:	SHEET TITLE:	DRAWING STATUS:	JOB NUMBER:
1243	187 Leighton Road, London NW5 2RD	All dimensions in millimetres. All dimensions and levels are to be checked on site by the main contractor prior to commencing excavation works. Any discrepancy is to be reported back to the designer for instruction. This drawing is the property of VORBILD ARCHITECTURE LIMITED and may not be reproduced or disclosed to a third party in any form without written permission.	 www.vorbild.co.uk info@vorbild.co.uk		EXISTING FIRST FLOOR PLAN	FOR PLANNING	1243
				INSTALLATIONS:		DRAWN BY:	DRAWING No:
				INSTALLATIONS:		KK/MS	A-(10)-011
						APPROVED:	SCALE: DATE: Rev. No.:
						MS	1:100 06.09.2023

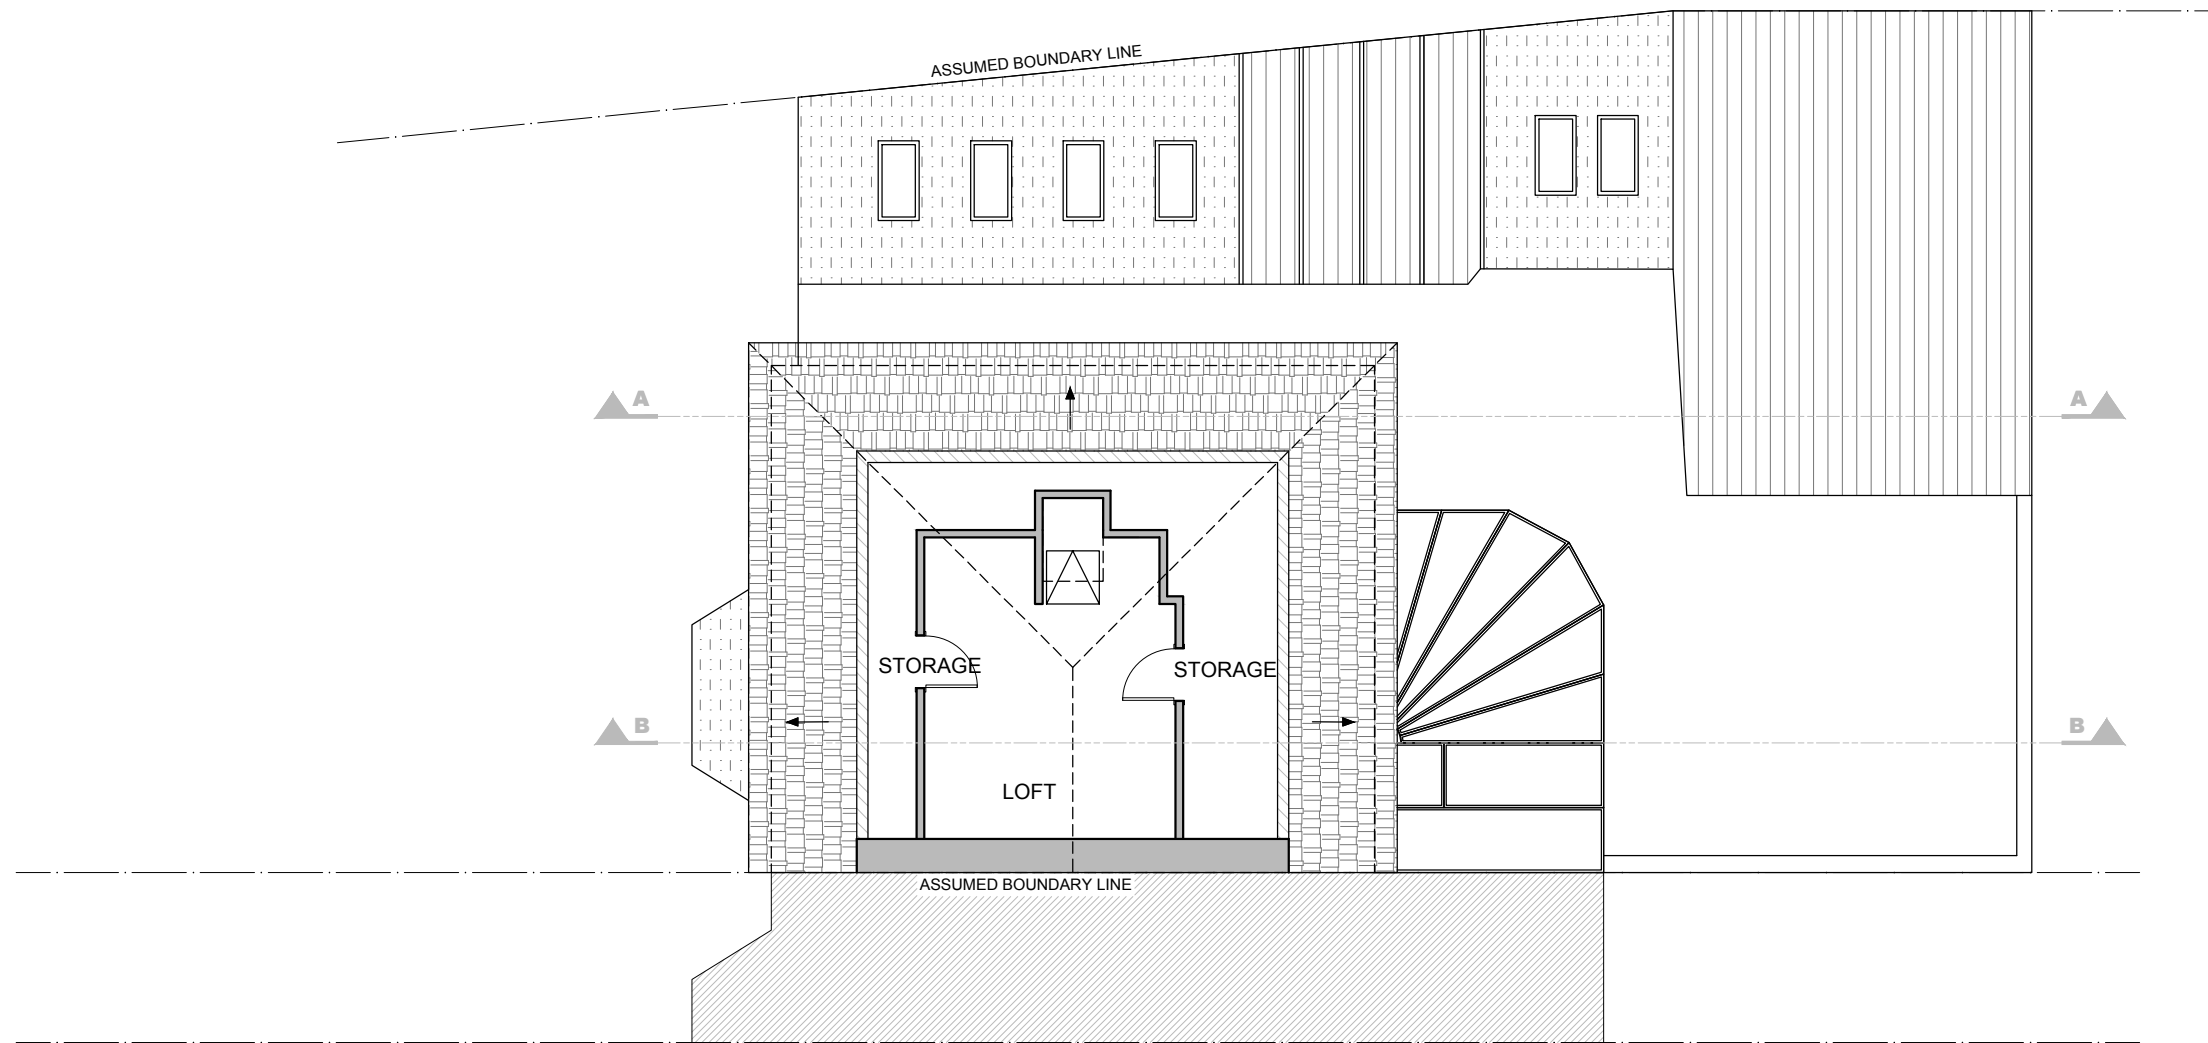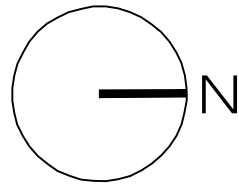

04 EXISTING LOFT FLOOR PLAN  
 A-(10)-012 1:50@ A1, 1:100 @ A3

 

PROJECT NAME: 1243  
 CLIENT/PROJECT: 187 Leighton Road, London NW5 2RD

NOTES:  
 All dimensions in millimetres.  
 All dimensions and levels are to be checked on site by the main contractor prior to commencing excavation works. Any discrepancy is to be reported back to the designer for instruction.  
 This drawing is the property of VORBILD ARCHITECTURE LIMITED and may not be reproduced or disclosed to a third party in any form without written permission.





CONSTRUCTION:  
 INSTALLATIONS:  
 INSTALLATIONS:


SHEET TITLE:  
 EXISTING LOFT FLOOR PLAN

DRAWING STATUS: FOR PLANNING  
 DRAWN BY: KK/MS  
 APPROVED: MS

JOB NUMBER: 1243  
 DRAWING No: A-(10)-012  
 SCALE: 1:100 DATE: 06.09.2023 Rev. No.:

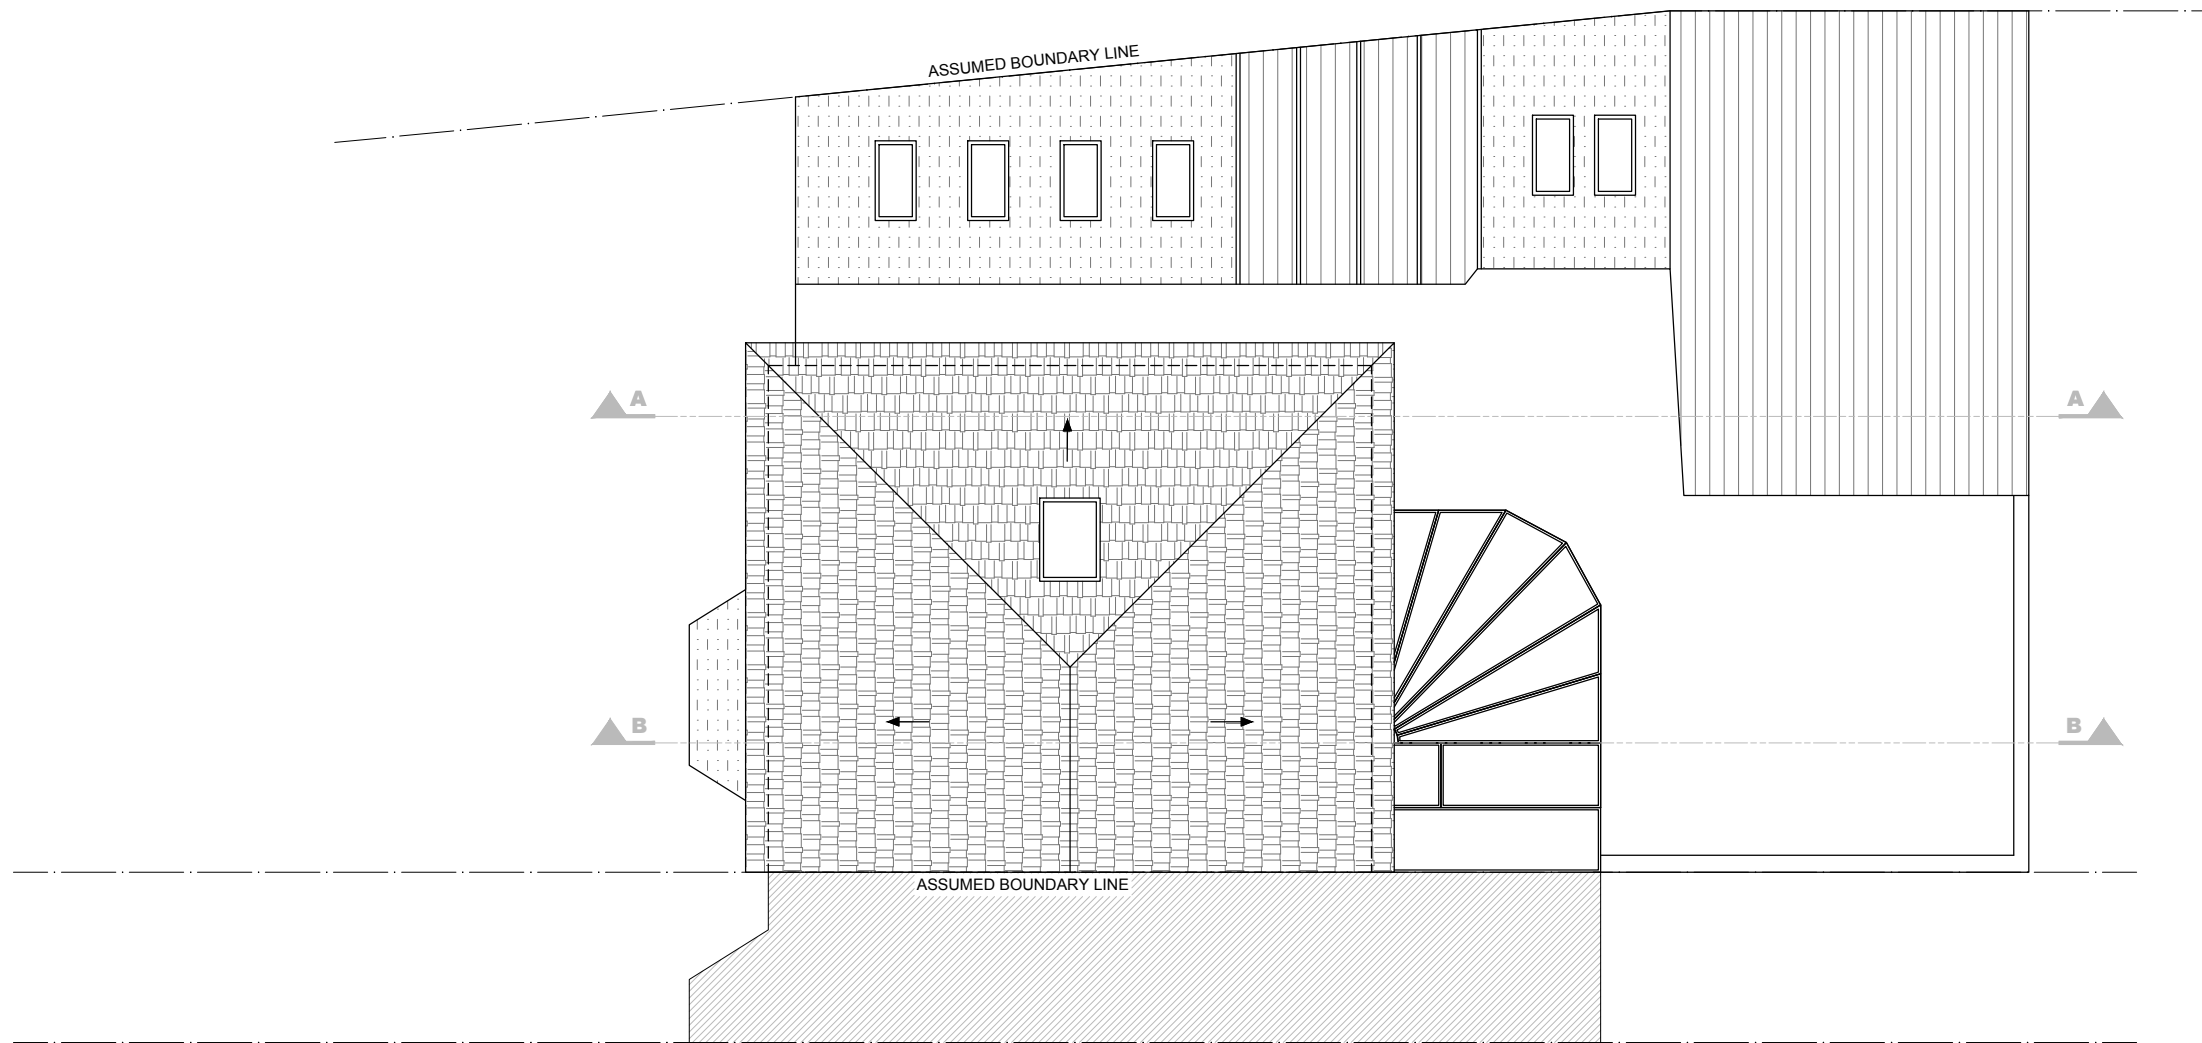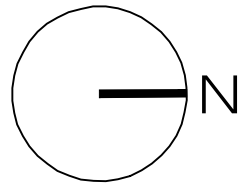

05 EXISTING ROOF PLAN  
A-(10)-013 1:50@ A1, 1:100 @ A3

 

PROJECT NAME: 1243  
CLIENT/PROJECT: 187 Leighton Road, London NW5 2RD

NOTES:  
All dimensions in millimetres.  
All dimensions and levels are to be checked on site by the main contractor prior to commencing excavation works. Any discrepancy is to be reported back to the designer for instruction.  
This drawing is the property of VORBILD ARCHITECTURE LIMITED and may not be reproduced or disclosed to a third party in any form without written permission.




CONSTRUCTION:  
INSTALLATIONS:  
INSTALLATIONS:


SHEET TITLE:  
EXISTING ROOF PLAN

DRAWING STATUS: FOR PLANNING  
DRAWN BY: KK/MS  
APPROVED: MS


JOB NUMBER: 1243  
DRAWING No: A-(10)-013  
SCALE: 1:100  
DATE: 06.09.2023  
Rev. No.:

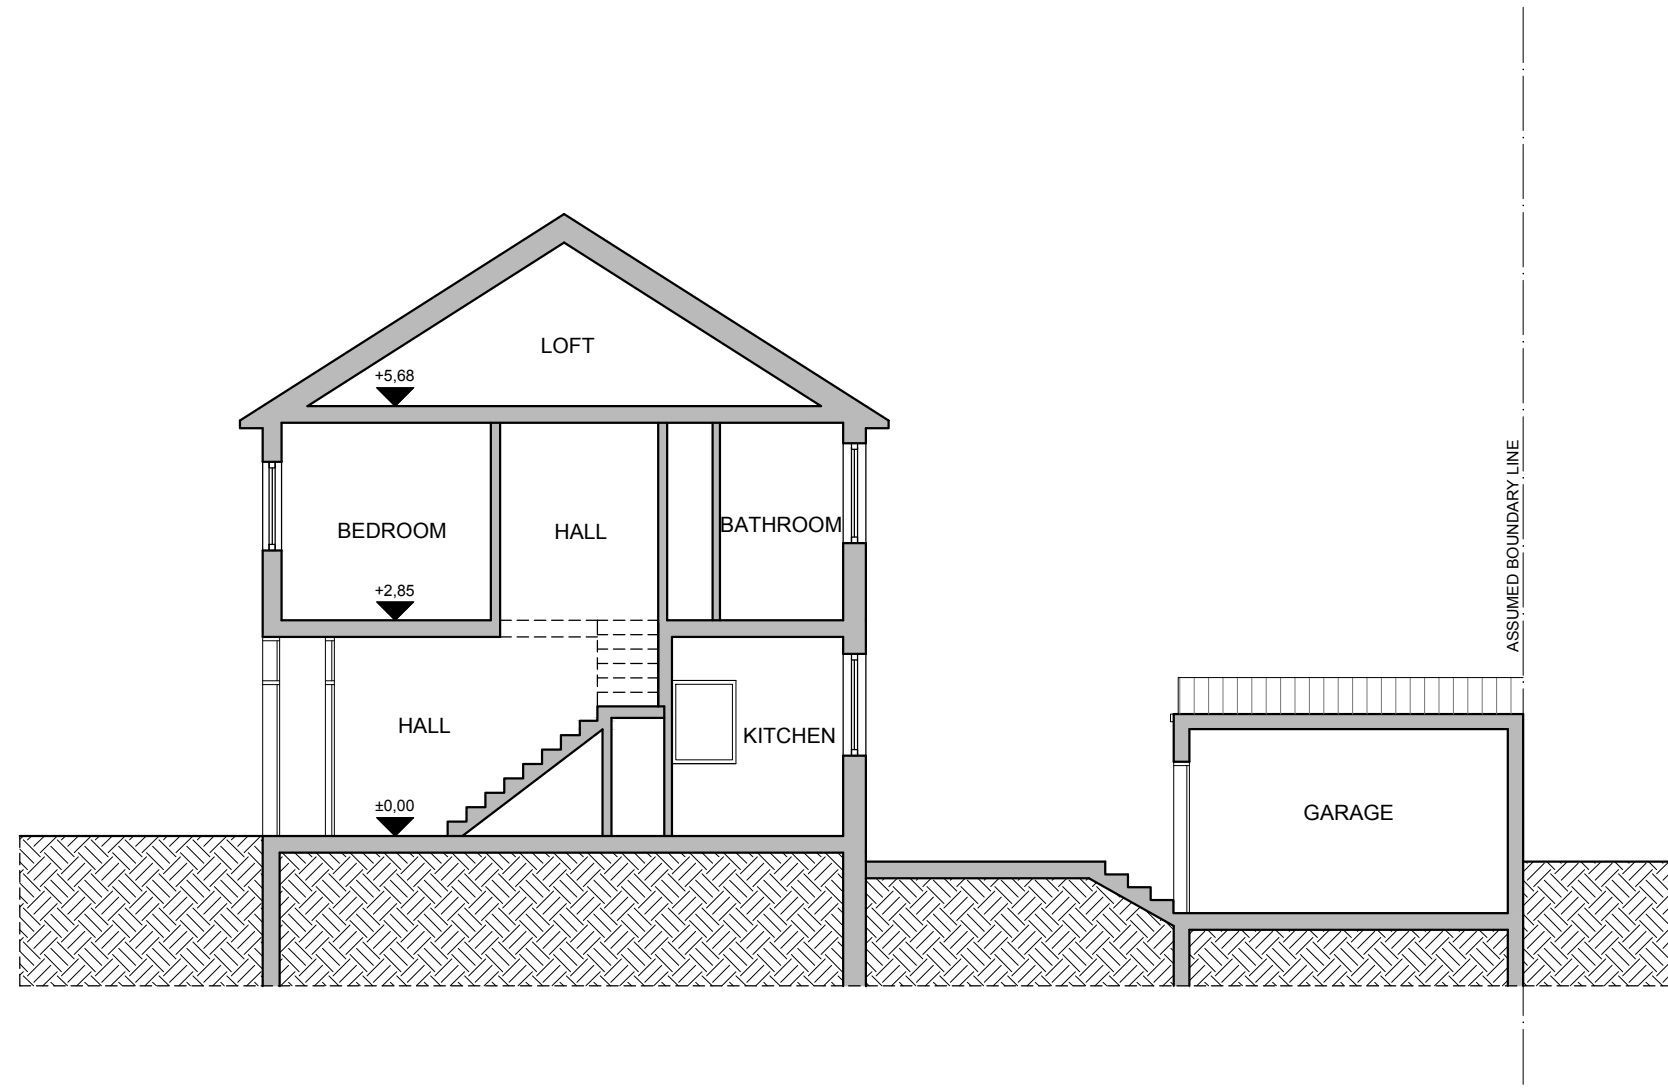


06 EXISTING SECTION A-A  
 A-(11)-010 1:50@ A1, 1:100 @ A3

 

PROJECT NAME:	CLIENT/PROJECT:	NOTES:	ARCHITECTURE:	CONSTRUCTION:	SHEET TITLE:	DRAWING STATUS:	JOB NUMBER:
1243	187 Leighton Road, London NW5 2RD	All dimensions in millimetres. All dimensions and levels are to be checked on site by the main contractor prior to commencing excavation works. Any discrepancy is to be reported back to the designer for instruction. This drawing is the property of VORBILD ARCHITECTURE LIMITED and may not be reproduced or disclosed to a third party in any form without written permission	 www.vorbild.co.uk info@vorbild.co.uk	INSTALLATIONS:	EXISTING SECTION A-A	FOR PLANNING	1243
				INSTALLATIONS:		DRAWN BY:	DRAWING No:
				INSTALLATIONS:		KK/MS	A-(11)-010
						APPROVED:	SCALE: DATE: Rev. No.:
						MS	1:100 06.09.2023

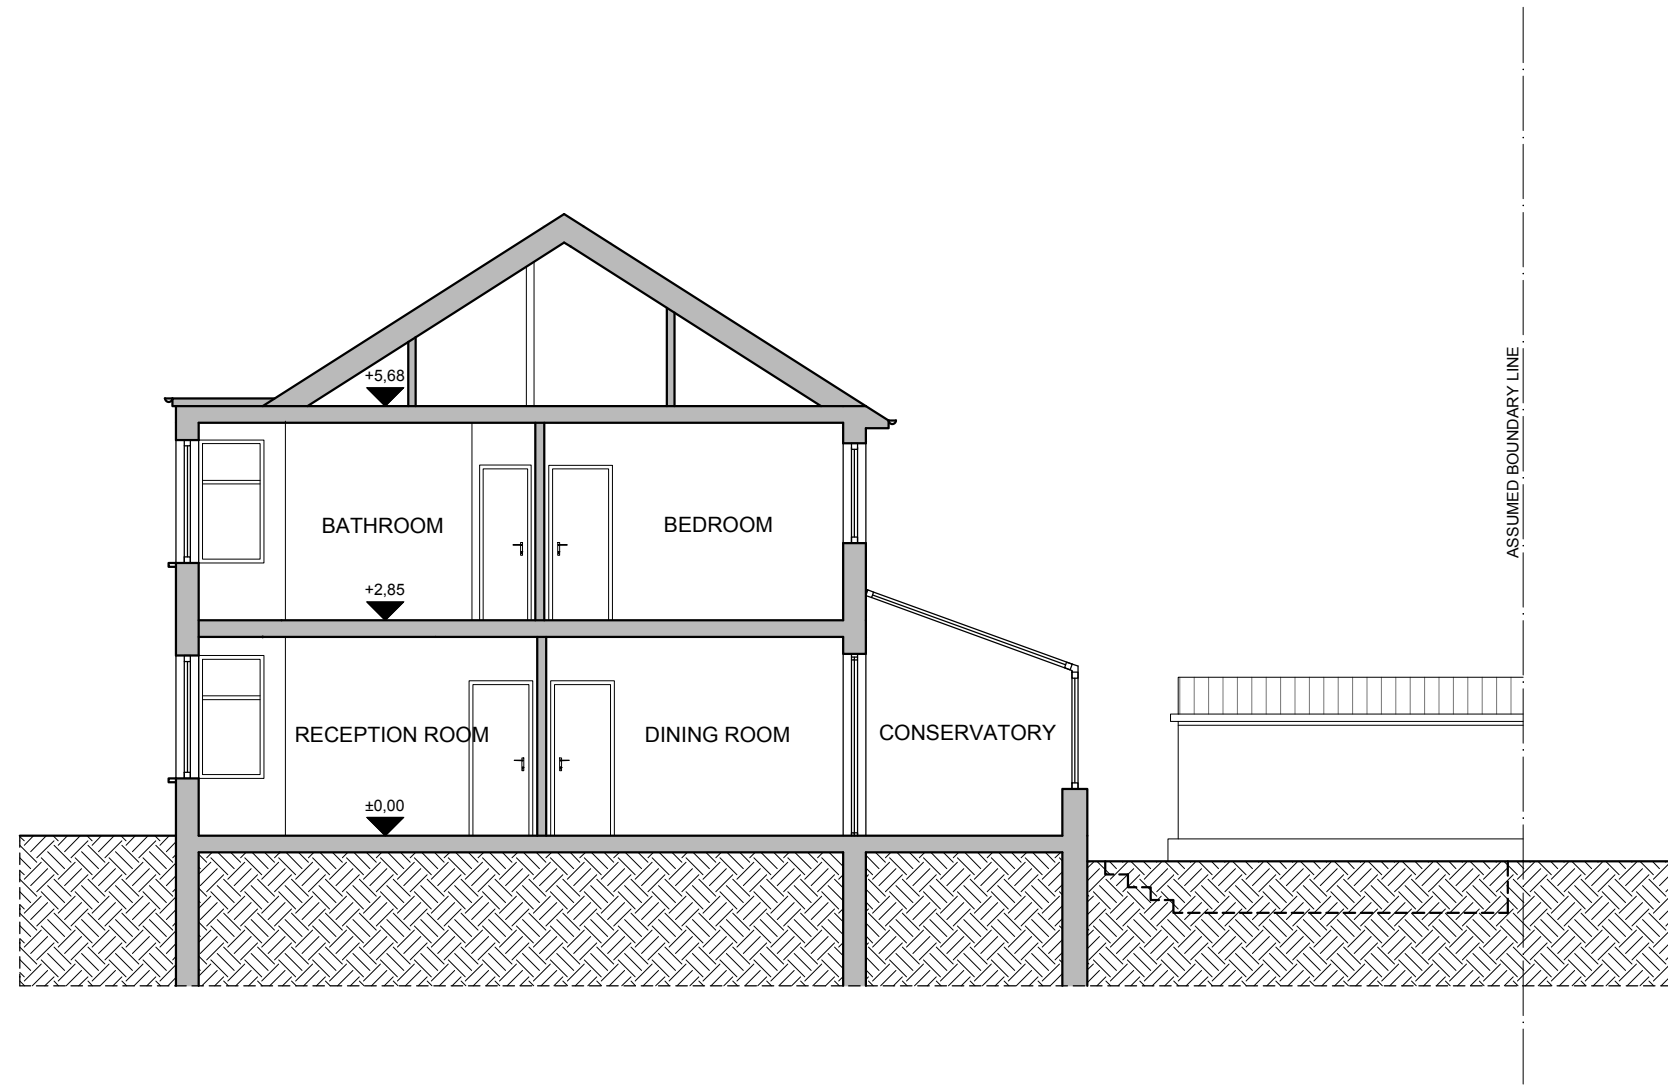


07 EXISTING SECTION B-B  
 A-(11)-011 1:50@ A1, 1:100 @ A3

 

PROJECT NAME:	CLIENT/PROJECT:	NOTES:	ARCHITECTURE:	CONSTRUCTION:	SHEET TITLE:	DRAWING STATUS:	JOB NUMBER:
1243	187 Leighton Road, London NW5 2RD	All dimensions in millimetres. All dimensions and levels are to be checked on site by the main contractor prior to commencing excavation works. Any discrepancy is to be reported back to the designer for instruction. This drawing is the property of VORBILD ARCHITECTURE LIMITED and may not be reproduced or disclosed to a third party in any form without written permission.	 www.vorbild.co.uk info@vorbild.co.uk	INSTALLATIONS:	EXISTING SECTION B-B	FOR PLANNING	1243
				INSTALLATIONS:		DRAWN BY: KK/MS	DRAWING No: A-(11)-011
				INSTALLATIONS:		APPROVED: MS	SCALE: 1:100 DATE: 06.09.2023 Rev. No.:



08 EXISTING FRONT ELEVATION  
 A-(12)-010 1:50@ A1, 1:100 @ A3

 


PROJECT NAME:	CLIENT/PROJECT:	NOTES:	ARCHITECTURE:	CONSTRUCTION:	SHEET TITLE:	DRAWING STATUS:	JOB NUMBER:
1243	187 Leighton Road, London NW5 2RD	All dimensions in millimetres. All dimensions and levels are to be checked on site by the main contractor prior to commencing excavation works. Any discrepancy is to be reported back to the designer for instruction. This drawing is the property of VORBILD ARCHITECTURE LIMITED and may not be reproduced or disclosed to a third party in any form without written permission	 www.vorbild.co.uk info@vorbild.co.uk	INSTALLATIONS:	EXISTING FRONT ELEVATION	FOR PLANNING	1243
				INSTALLATIONS:		DRAWN BY:	DRAWING No:
				INSTALLATIONS:		KK/MS	A-(12)-010
						APPROVED:	SCALE: DATE: Rev. No.:
						MS	1:100 06.09.2023





09 EXISTING REAR ELEVATION  
 A-(12)-011 1:50@ A1, 1:100 @ A3

 

PROJECT NAME: 1243  
 CLIENT/PROJECT: 187 Leighton Road, London NW5 2RD

NOTES:  
 All dimensions in millimetres.  
 All dimensions and levels are to be checked on site by the main contractor prior to commencing excavation works. Any discrepancy is to be reported back to the designer for instruction.  
 This drawing is the property of VORBILD ARCHITECTURE LIMITED and may not be reproduced or disclosed to a third party in any form without written permission.




CONSTRUCTION:  
 INSTALLATIONS:  
 INSTALLATIONS:


SHEET TITLE:  
 EXISTING REAR ELEVATION

DRAWING STATUS: FOR PLANNING  
 DRAWN BY: KK/MS  
 APPROVED: MS

JOB NUMBER: 1243  
 DRAWING No: A-(12)-011  
 SCALE: 1:100  
 DATE: 06.09.2023  
 Rev. No.:

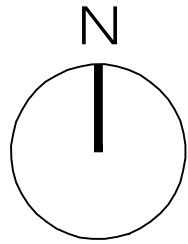

10 PROPOSED OS MAP  
A-(13)-009 1:625@ A1, 1:1250 @ A3

 



PROJECT NAME: 1243  
CLIENT/PROJECT: 187 Leighton Road, London NW5 2RD

NOTES:  
All dimensions in millimetres.  
All dimensions and levels are to be checked on site by the main contractor prior to commencing excavation works. Any discrepancy is to be reported back to the designer for instruction.  
This drawing is the property of VORBILD ARCHITECTURE LIMITED and may not be reproduced or disclosed to a third party in any form without written permission




CONSTRUCTION:  
INSTALLATIONS:  
INSTALLATIONS:  
SHEET TITLE: PROPOSED OS MAP

DRAWING STATUS: FOR PLANNING  
DRAWN BY: KK/MS  
APPROVED: MS  
JOB NUMBER: 1243  
DRAWING No: A-(13)-009  
SCALE: 1:1250  
DATE: 06.09.2023  
Rev. No.:

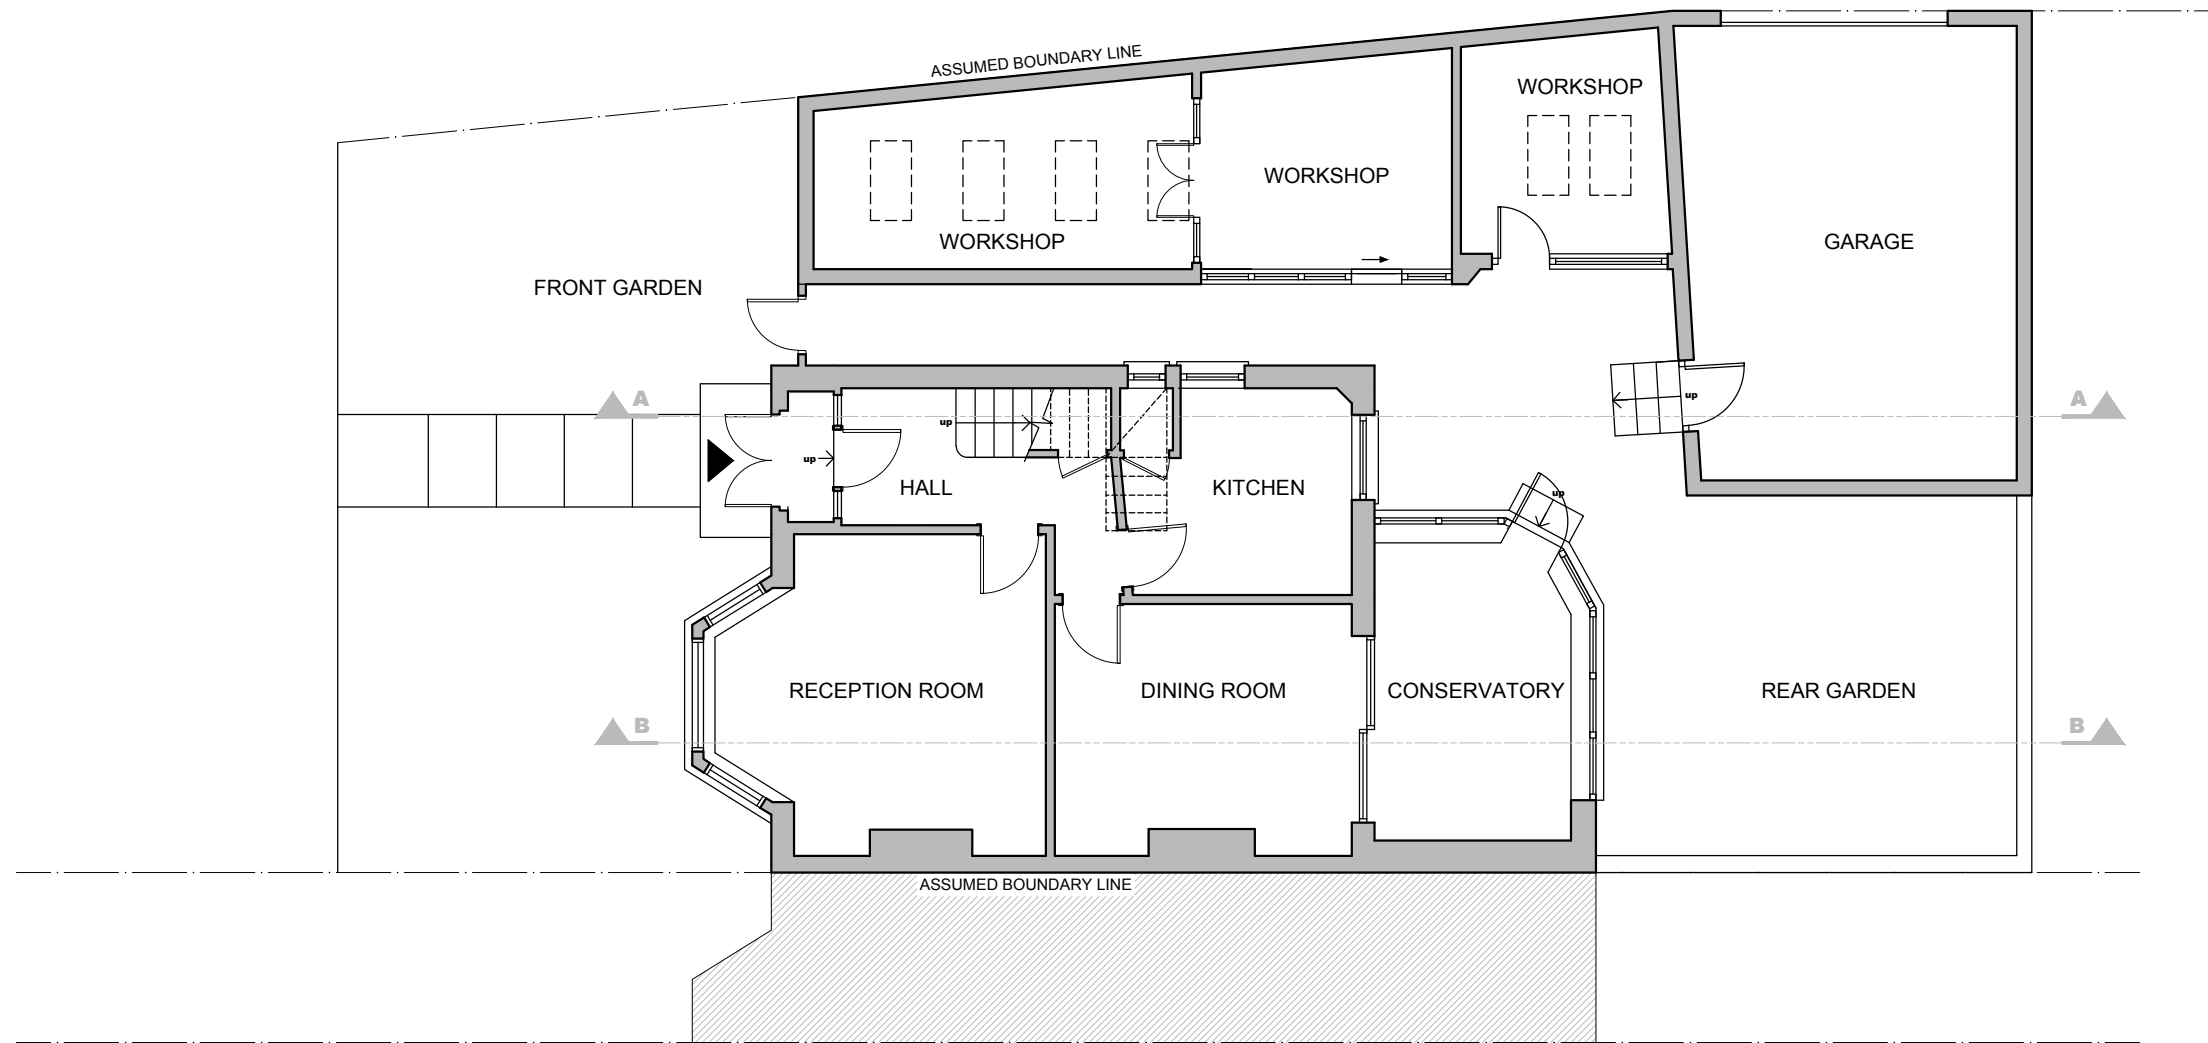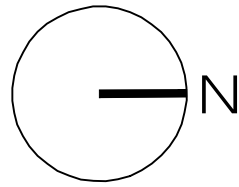

11  
A-(13)-010

**PROPOSED GROUND FLOOR PLAN**  
1:50@ A1, 1:100 @ A3

 

PROJECT NAME: 1243  
CLIENT/PROJECT: 187 Leighton Road, London NW5 2RD

NOTES:  
All dimensions in millimetres.  
All dimensions and levels are to be checked on site by the main contractor prior to commencing excavation works. Any discrepancy is to be reported back to the designer for instruction.  
This drawing is the property of VORBILD ARCHITECTURE LIMITED and may not be reproduced or disclosed to a third party in any form without written permission.





CONSTRUCTION:  
INSTALLATIONS:  
INSTALLATIONS:


SHEET TITLE:  
**PROPOSED GROUND FLOOR PLAN**

DRAWING STATUS: **FOR PLANNING**  
DRAWN BY: **KK/MS**  
APPROVED: **MS**

JOB NUMBER: **1243**  
DRAWING No: **A-(13)-010**  
SCALE: **1:100** DATE: **06.09.2023** Rev. No.:

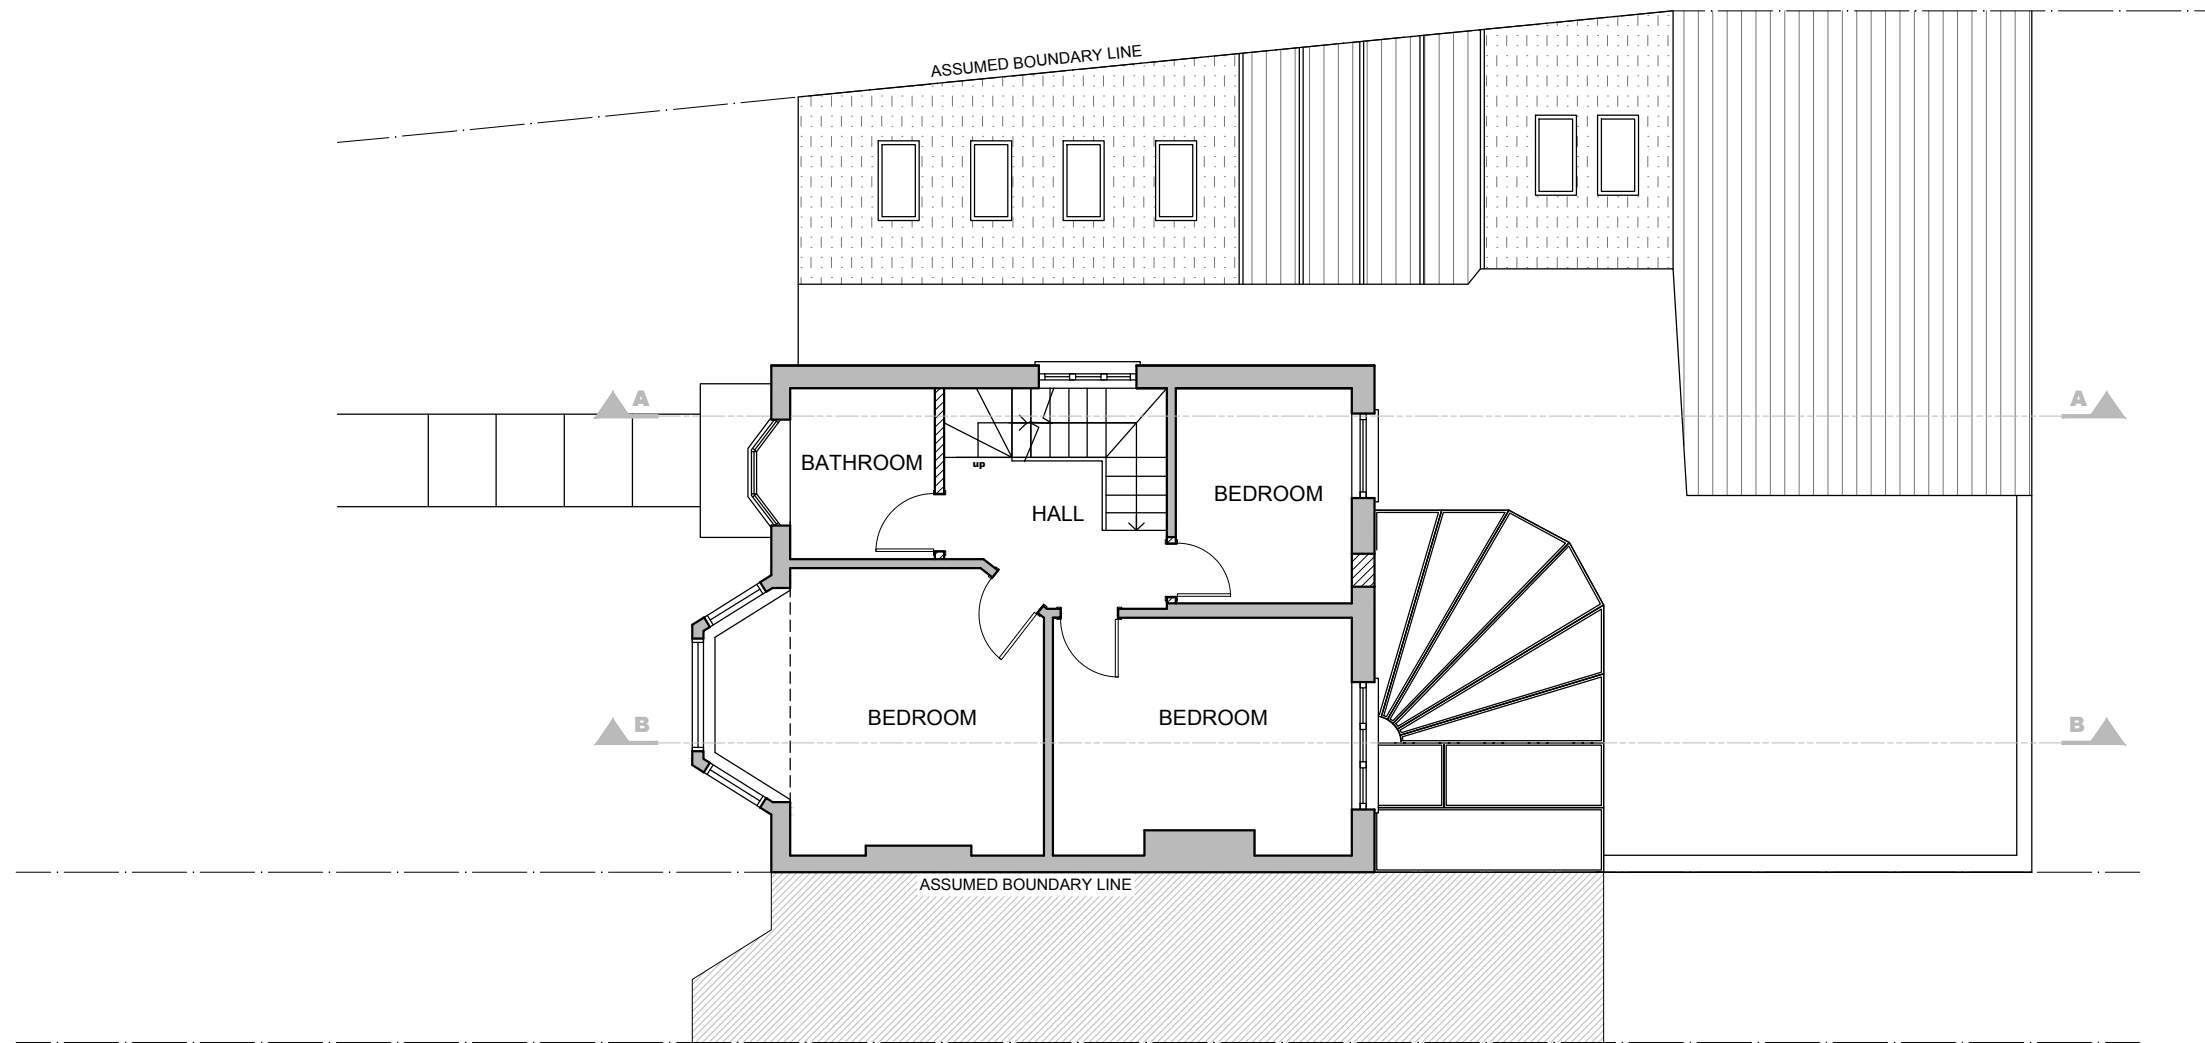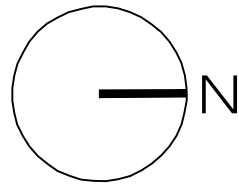

12 PROPOSED FIRST FLOOR PLAN  
 A-(13)-011 1:50@ A1, 1:100 @ A3

 

PROJECT NAME: 1243  
 CLIENT/PROJECT: 187 Leighton Road, London NW5 2RD

NOTES:  
 All dimensions in millimetres.  
 All dimensions and levels are to be checked on site by the main contractor prior to commencing excavation works. Any discrepancy is to be reported back to the designer for instruction.  
 This drawing is the property of VORBILD ARCHITECTURE LIMITED and may not be reproduced or disclosed to a third party in any form without written permission.





CONSTRUCTION:  
 INSTALLATIONS:  
 INSTALLATIONS:


SHEET TITLE:  
 PROPOSED FIRST FLOOR PLAN

DRAWING STATUS: FOR PLANNING  
 DRAWN BY: KK/MS  
 APPROVED: MS

JOB NUMBER: 1243  
 DRAWING No: A-(13)-011  
 SCALE: 1:100 DATE: 06.09.2023 Rev. No.:

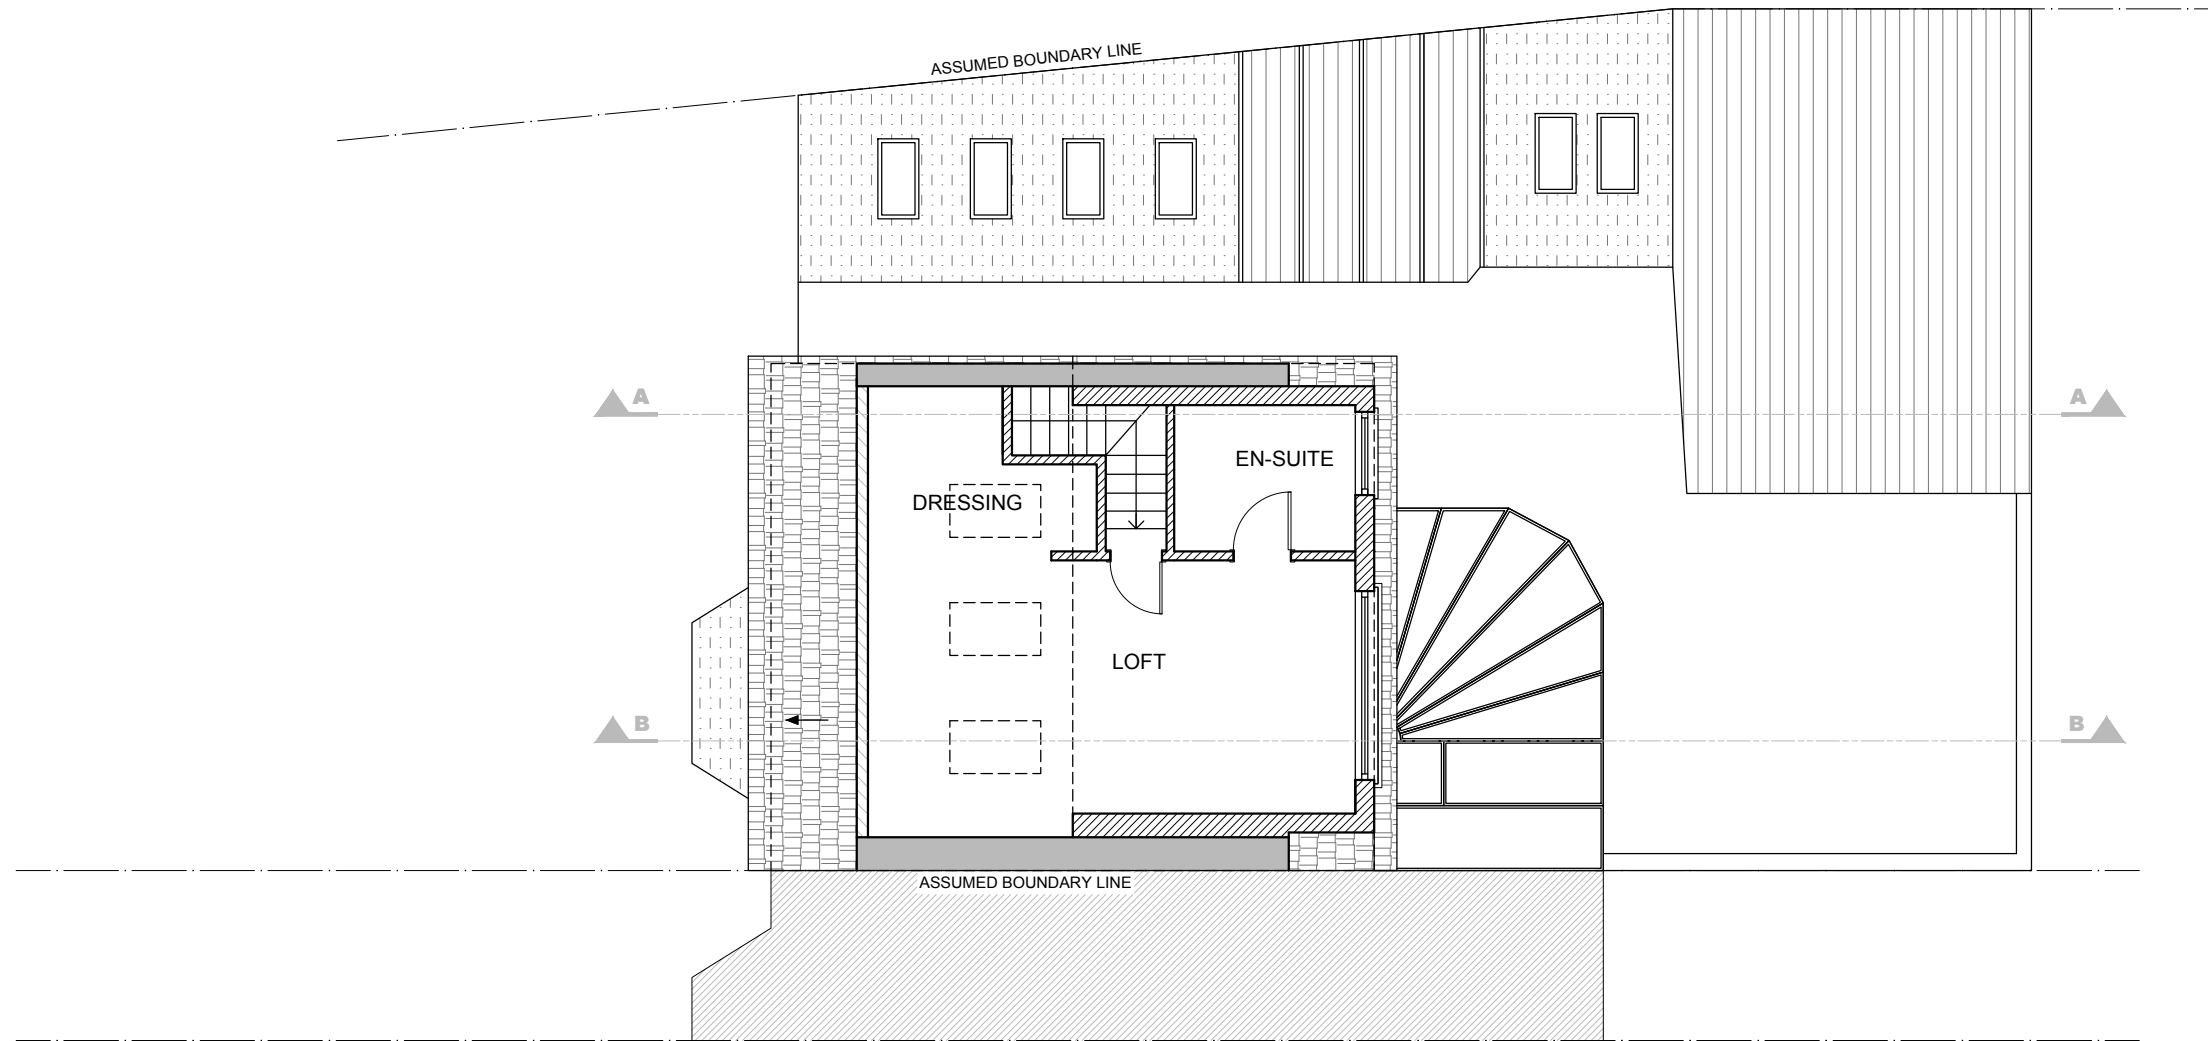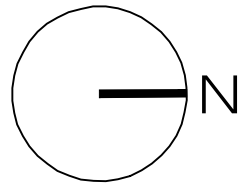

13 PROPOSED LOFT PLAN  
 A-(13)-012 1:50@ A1, 1:100 @ A3

 

PROJECT NAME: 1243  
 CLIENT/PROJECT: 187 Leighton Road, London NW5 2RD

NOTES:  
 All dimensions in millimetres.  
 All dimensions and levels are to be checked on site by the main contractor prior to commencing excavation works. Any discrepancy is to be reported back to the designer for instruction.  
 This drawing is the property of VORBILD ARCHITECTURE LIMITED and may not be reproduced or disclosed to a third party in any form without written permission.





CONSTRUCTION:  
 INSTALLATIONS:  
 INSTALLATIONS:


SHEET TITLE:  
 PROPOSED LOFT PLAN

DRAWING STATUS: FOR PLANNING  
 DRAWN BY: KK/MS  
 APPROVED: MS

JOB NUMBER: 1243  
 DRAWING No: A-(13)-012  
 SCALE: 1:100  
 DATE: 06.09.2023  
 Rev. No.:

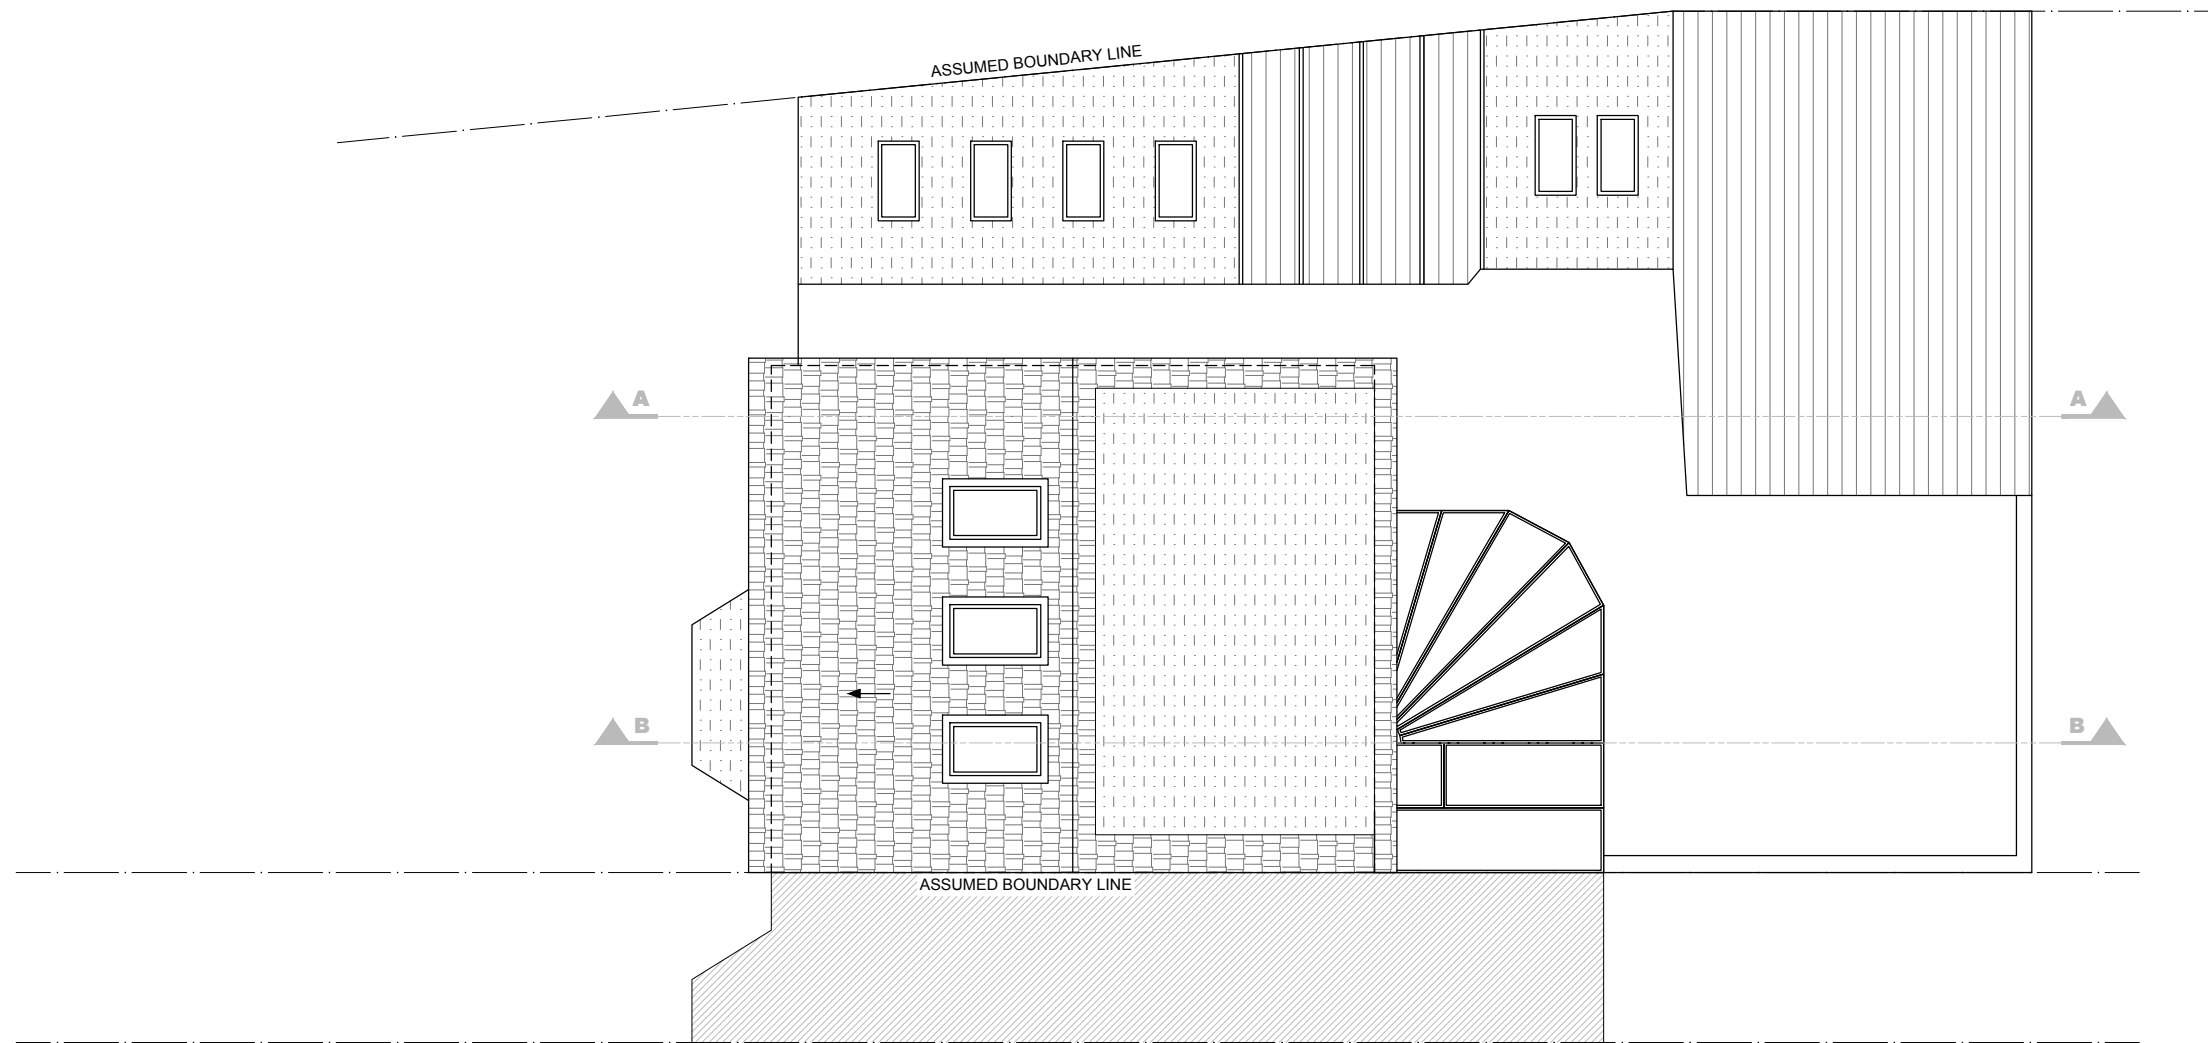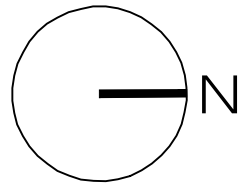

14 PROPOSED ROOF PLAN  
 A-(13)-013 1:50@ A1, 1:100 @ A3

 

PROJECT NAME: 1243  
 CLIENT/PROJECT: 187 Leighton Road, London NW5 2RD

NOTES:  
 All dimensions in millimetres.  
 All dimensions and levels are to be checked on site by the main contractor prior to commencing excavation works. Any discrepancy is to be reported back to the designer for instruction.  
 This drawing is the property of VORBILD ARCHITECTURE LIMITED and may not be reproduced or disclosed to a third party in any form without written permission.





CONSTRUCTION:  
 INSTALLATIONS:  
 INSTALLATIONS:

SHEET TITLE:  
 PROPOSED ROOF PLAN


DRAWING STATUS: FOR PLANNING  
 DRAWN BY: KK/MS  
 APPROVED: MS

JOB NUMBER: 1243  
 DRAWING No: A-(13)-013  
 SCALE: 1:100  
 DATE: 06.09.2023  
 Rev. No.:

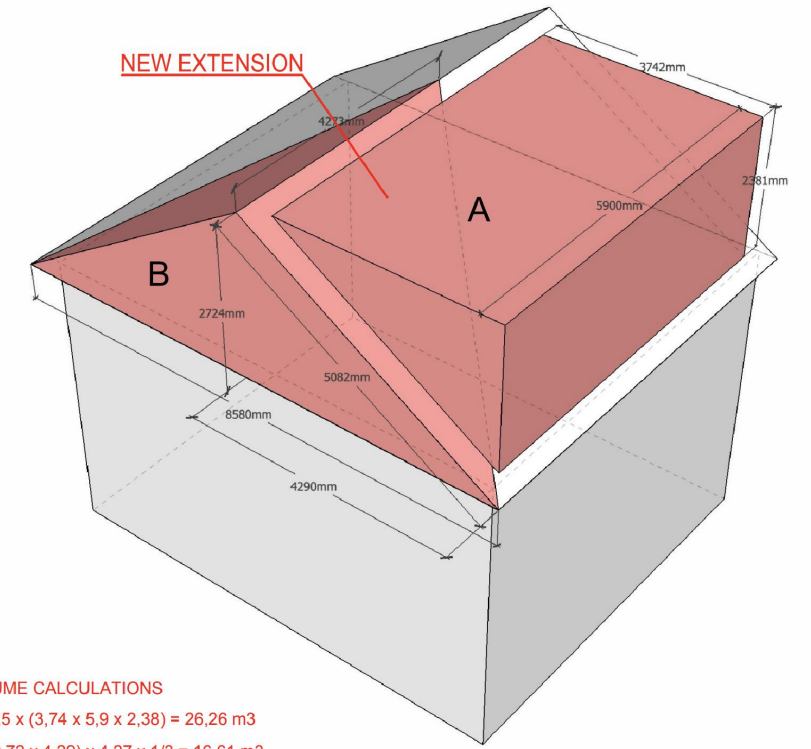
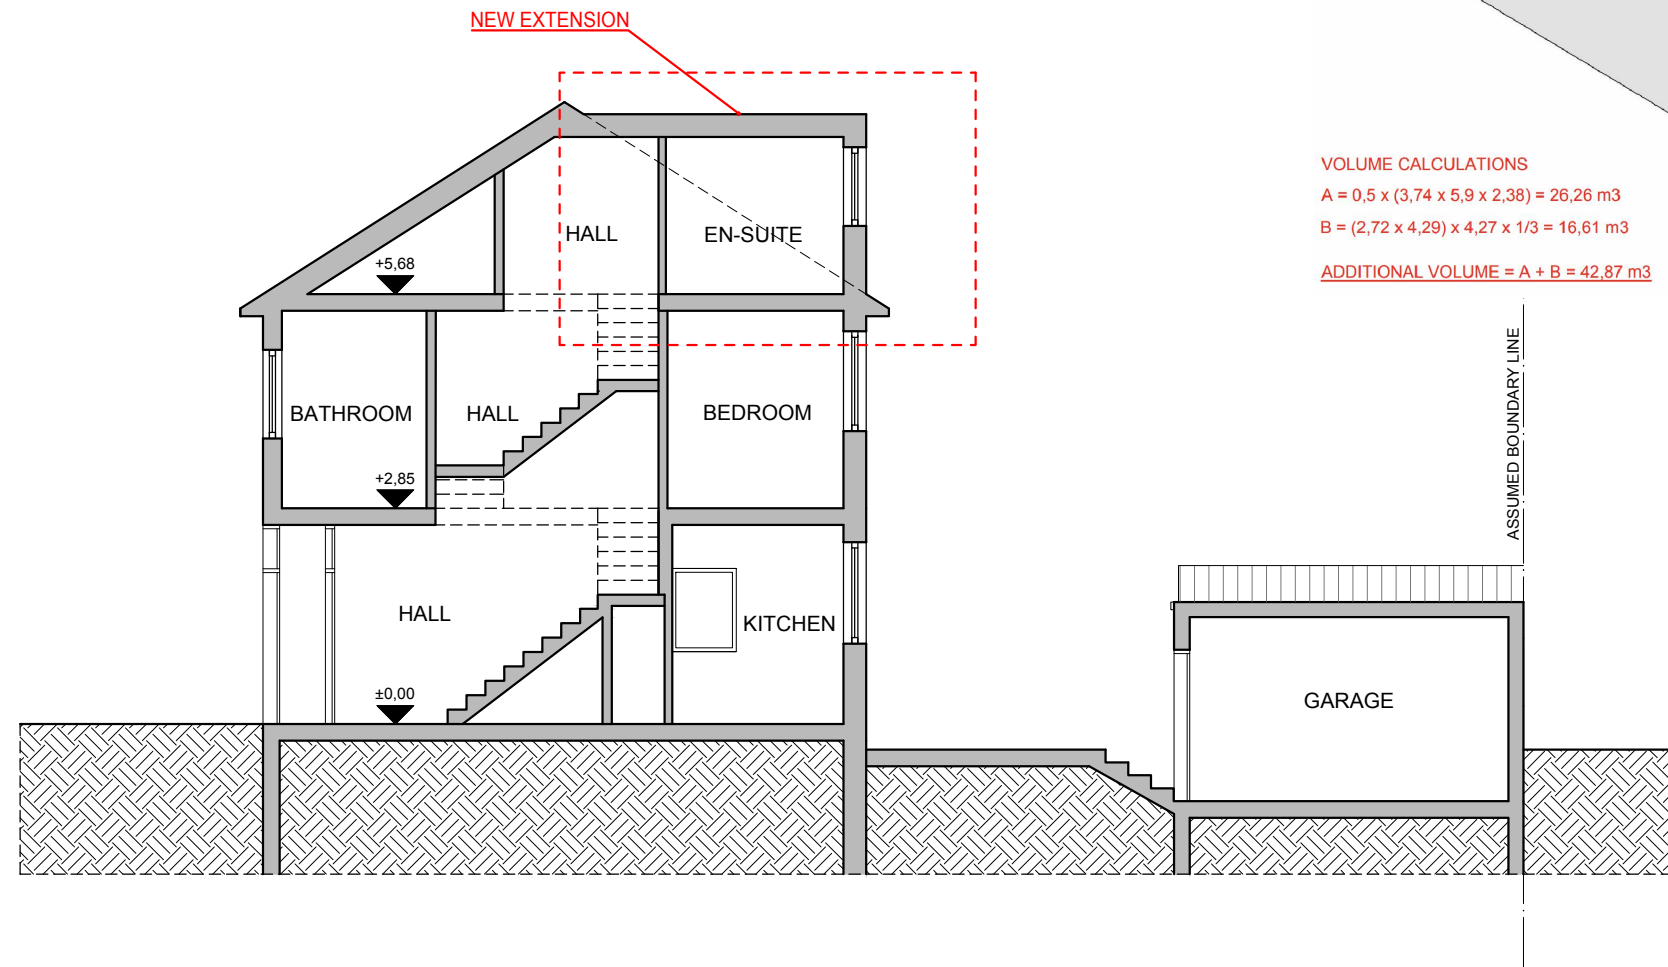


VOLUME CALCULATIONS  
 $A = 0,5 \times (3,74 \times 5,9 \times 2,38) = 26,26 \text{ m}^3$   
 $B = (2,72 \times 4,29) \times 4,27 \times 1/3 = 16,61 \text{ m}^3$   
**ADDITIONAL VOLUME = A + B = 42,87 m<sup>3</sup>**

15 PROPOSED SECTION A-A  
 A-(14)-010 1:50@ A1, 1:100 @ A3

 


PROJECT NAME:	CLIENT/PROJECT:	NOTES:	ARCHITECTURE:	CONSTRUCTION:	SHEET TITLE:	DRAWING STATUS:	JOB NUMBER:
1243	187 Leighton Road, London NW5 2RD	All dimensions in millimetres. All dimensions and levels are to be checked on site by the main contractor prior to commencing excavation works. Any discrepancy is to be reported back to the designer for instruction. This drawing is the property of VORBILD ARCHITECTURE LIMITED and may not be reproduced or disclosed to a third party in any form without written permission.			PROPOSED SECTION A-A	FOR PLANNING	1243
				INSTALLATIONS:		DRAWN BY:	DRAWING No:
				INSTALLATIONS:		KK/MS	A-(14)-010
						APPROVED:	SCALE: DATE: Rev. No.:
						MS	1:100 06.09.2023

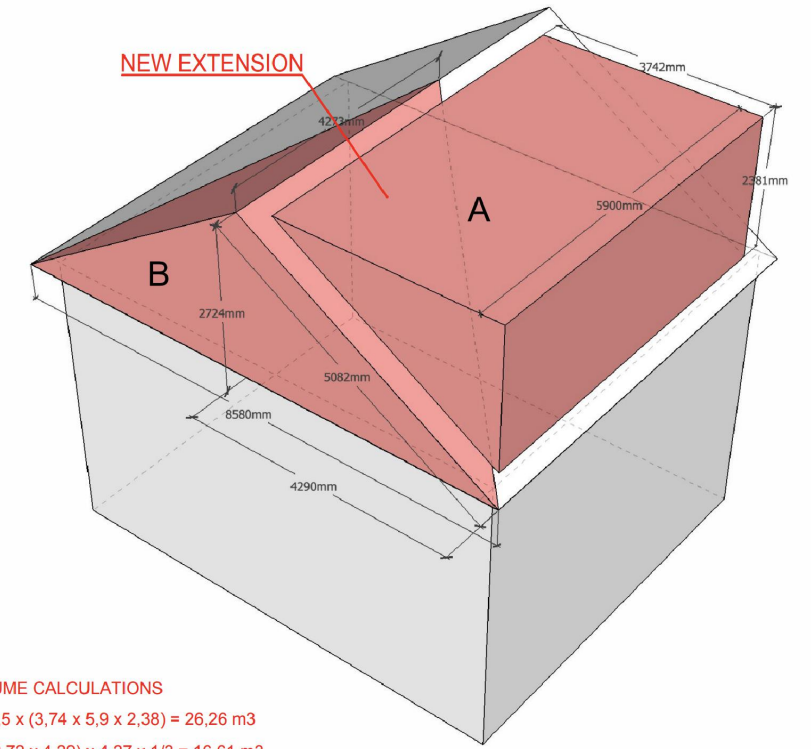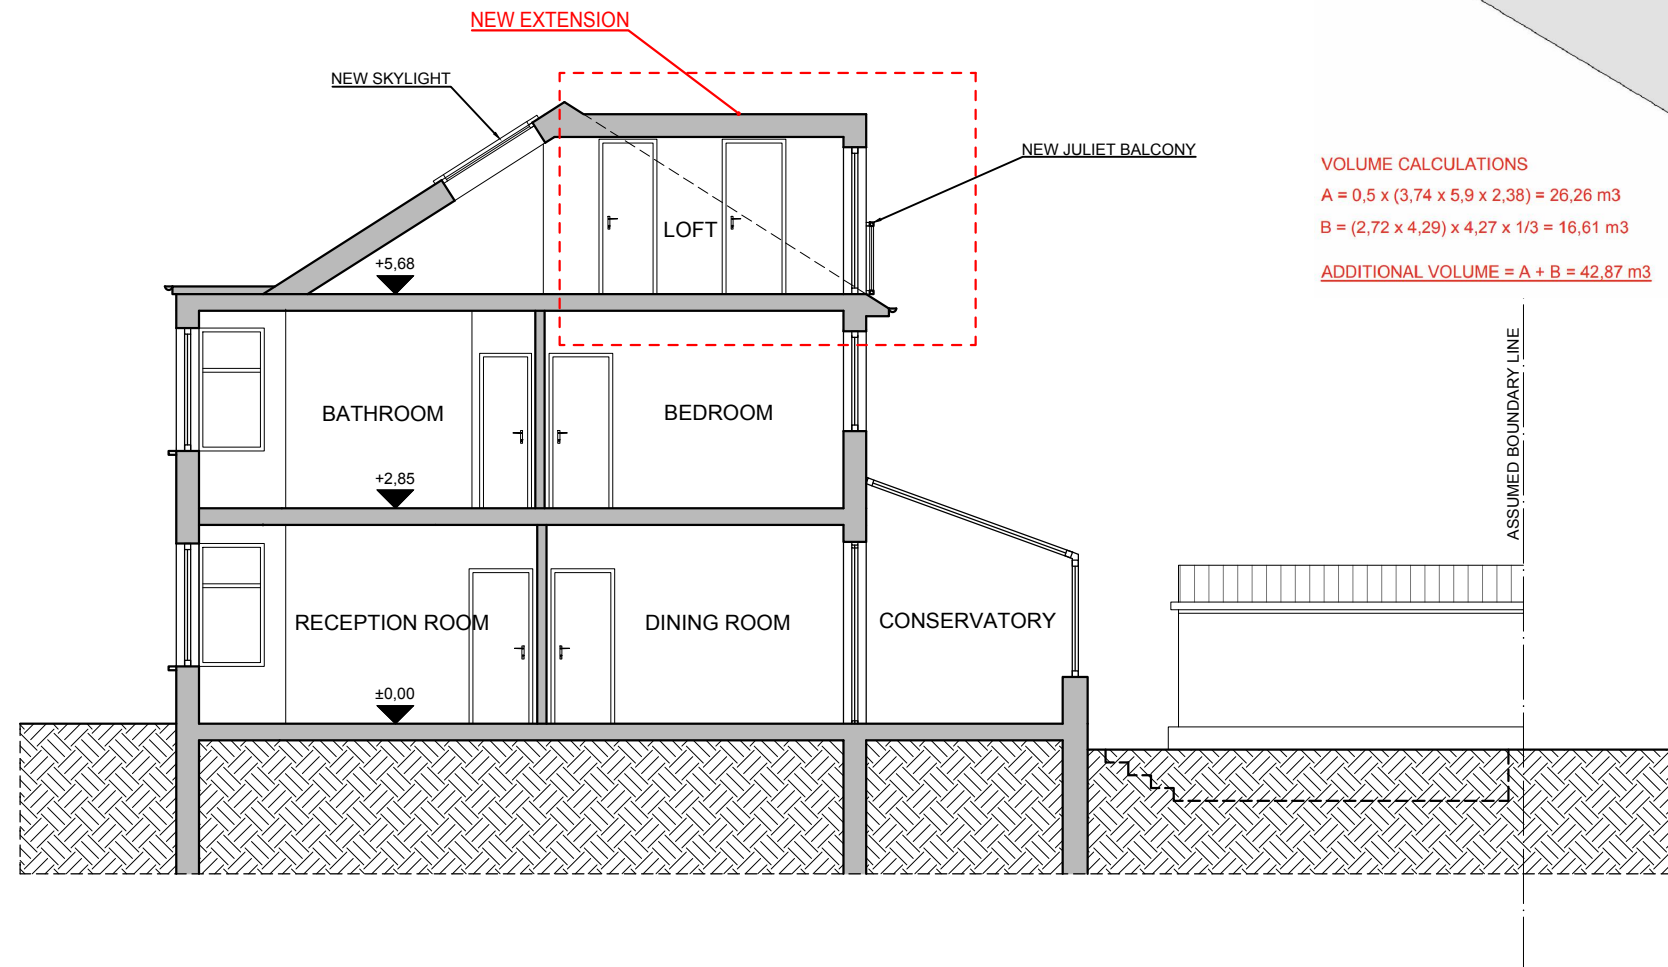


**VOLUME CALCULATIONS**  
 A = 0,5 x (3,74 x 5,9 x 2,38) = 26,26 m<sup>3</sup>  
 B = (2,72 x 4,29) x 4,27 x 1/3 = 16,61 m<sup>3</sup>  
**ADDITIONAL VOLUME = A + B = 42,87 m<sup>3</sup>**

**16** PROPOSED SECTION B-B  
 A-(14)-011 1:50@ A1, 1:100 @ A3

 


PROJECT NAME:	CLIENT/PROJECT:	NOTES:	ARCHITECTURE:	CONSTRUCTION:	SHEET TITLE:	DRAWING STATUS:	JOB NUMBER:
1243	187 Leighton Road, London NW5 2RD	All dimensions in millimetres. All dimensions and levels are to be checked on site by the main contractor prior to commencing excavation works. Any discrepancy is to be reported back to the designer for instruction. This drawing is the property of VORBILD ARCHITECTURE LIMITED and may not be reproduced or disclosed to a third party in any form without written permission.	<b>VORBILD</b> ARCHITECTURE www.vorbild.co.uk info@vorbild.co.uk	INSTALLATIONS:	PROPOSED SECTION B-B	FOR PLANNING	1243
				INSTALLATIONS:		DRAWN BY: KK/MS	DRAWING No: A-(14)-011
				INSTALLATIONS:		APPROVED: MS	SCALE: 1:100 DATE: 06.09.2023 Rev. No.:



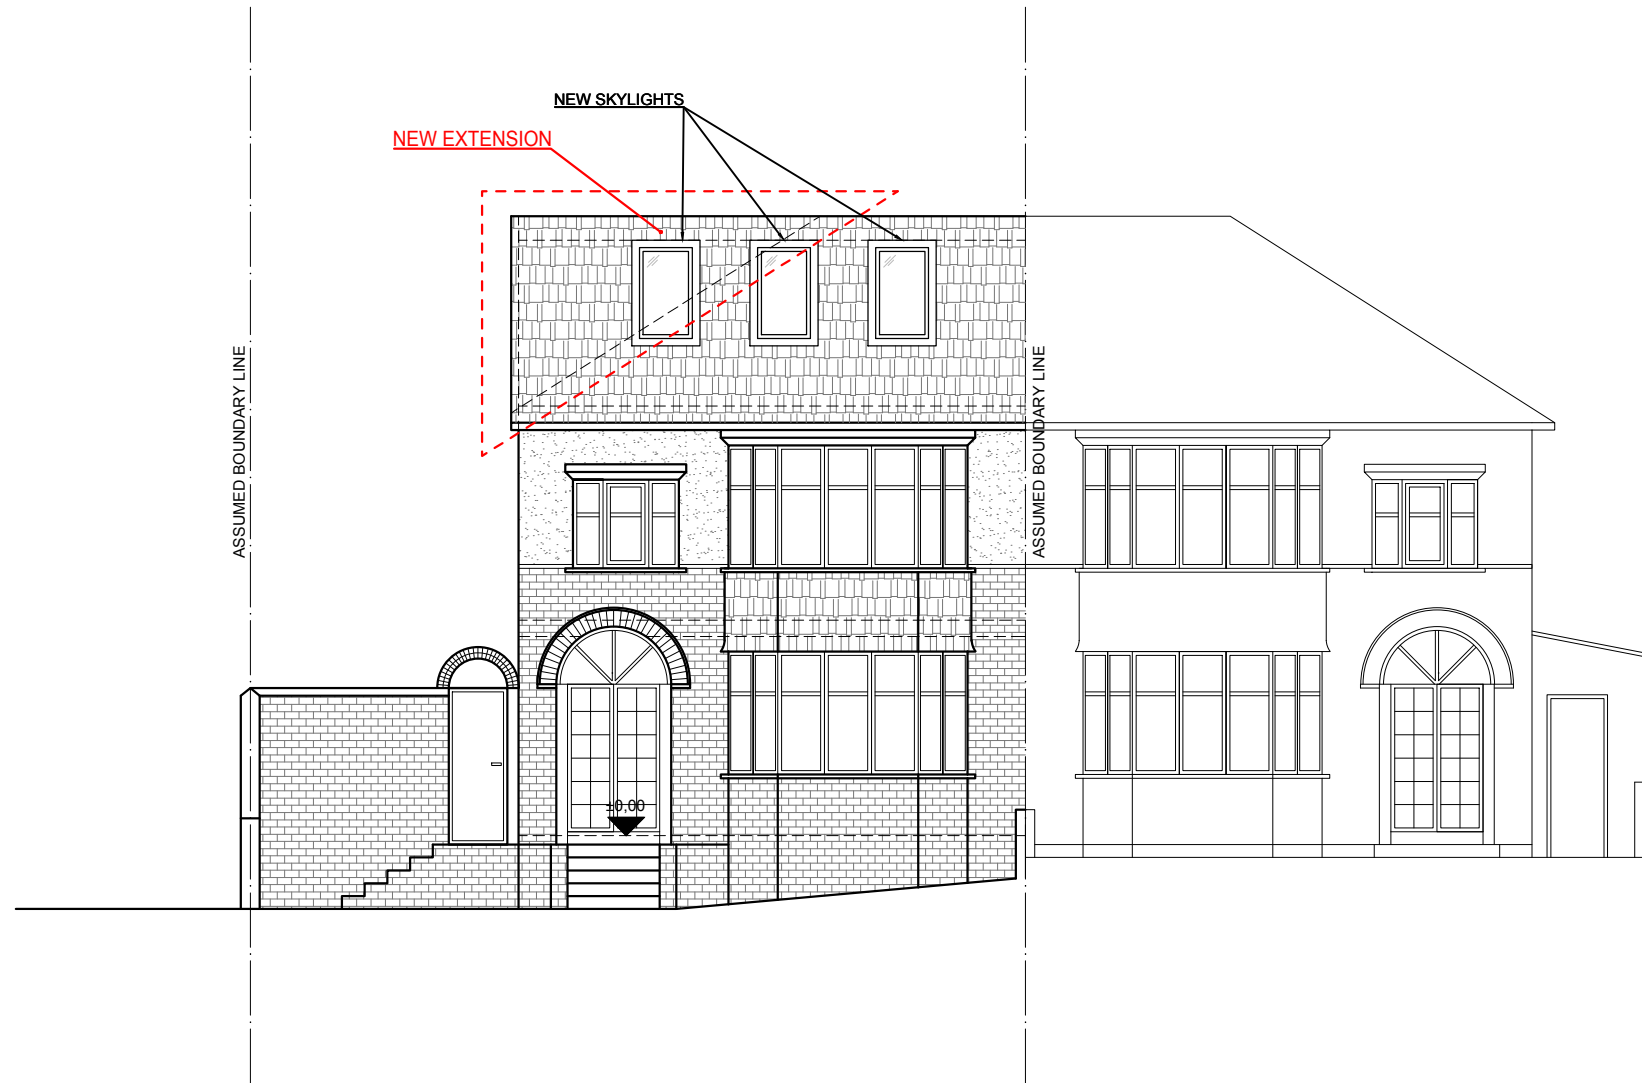

17  
A-(15)-010

**PROPOSED FRONT ELEVATION**  
1:50@ A1, 1:100 @ A3

 

PROJECT NAME: 1243  
CLIENT/PROJECT: 187 Leighton Road, London NW5 2RD

NOTES:  
All dimensions in millimetres.  
All dimensions and levels are to be checked on site by the main contractor prior to commencing excavation works. Any discrepancy is to be reported back to the designer for instruction.  
This drawing is the property of VORBILD ARCHITECTURE LIMITED and may not be reproduced or disclosed to a third party in any form without written permission

ARCHITECTURE:  
**V VORBILD**  
ARCHITECTURE  
www.vorbild.co.uk info@vorbild.co.uk

CONSTRUCTION:  
INSTALLATIONS:  
INSTALLATIONS:


SHEET TITLE:  
**PROPOSED FRONT ELEVATION**

DRAWING STATUS: **FOR PLANNING**  
DRAWN BY: **KK/MS**  
APPROVED: **MS**

JOB NUMBER: **1243**  
DRAWING No: **A-(15)-010**  
SCALE: **1:100** DATE: **06.09.2023** Rev. No.:



18 PROPOSED REAR ELEVATION  
 A-(15)-011 1:50@ A1, 1:100 @ A3

 

PROJECT NAME:	CLIENT/PROJECT:	NOTES:	ARCHITECTURE:	CONSTRUCTION:	SHEET TITLE:	DRAWING STATUS:	JOB NUMBER:
1243	187 Leighton Road, London NW5 2RD	All dimensions in millimetres. All dimensions and levels are to be checked on site by the main contractor prior to commencing excavation works. Any discrepancy is to be reported back to the designer for instruction. This drawing is the property of VORBILD ARCHITECTURE LIMITED and may not be reproduced or disclosed to a third party in any form without written permission.	 www.vorbild.co.uk info@vorbild.co.uk	INSTALLATIONS:	PROPOSED REAR ELEVATION	FOR PLANNING	1243
				INSTALLATIONS:		DRAWN BY:	DRAWING No:
				INSTALLATIONS:		KK/MS	A-(15)-011
						APPROVED:	SCALE: DATE: Rev. No.:
						MS	1:100 06.09.2023