


NOTES:

1. Dimensions shown are indicative only. Contractor to verify all dimensions on site prior to construction and notify Reis Design of any site discrepancies.
2. This drawing is intended to illustrate design intent only. Contractor to supply setting-out details for approval by Reis design prior to manufacture.
3. All works to comply with latest Building Regulations Door Fire Rating status - Subject to Building Control approval
4. Design is subject to Listed Building Consent
5. Proposed Signage is Subject to Planning Approval

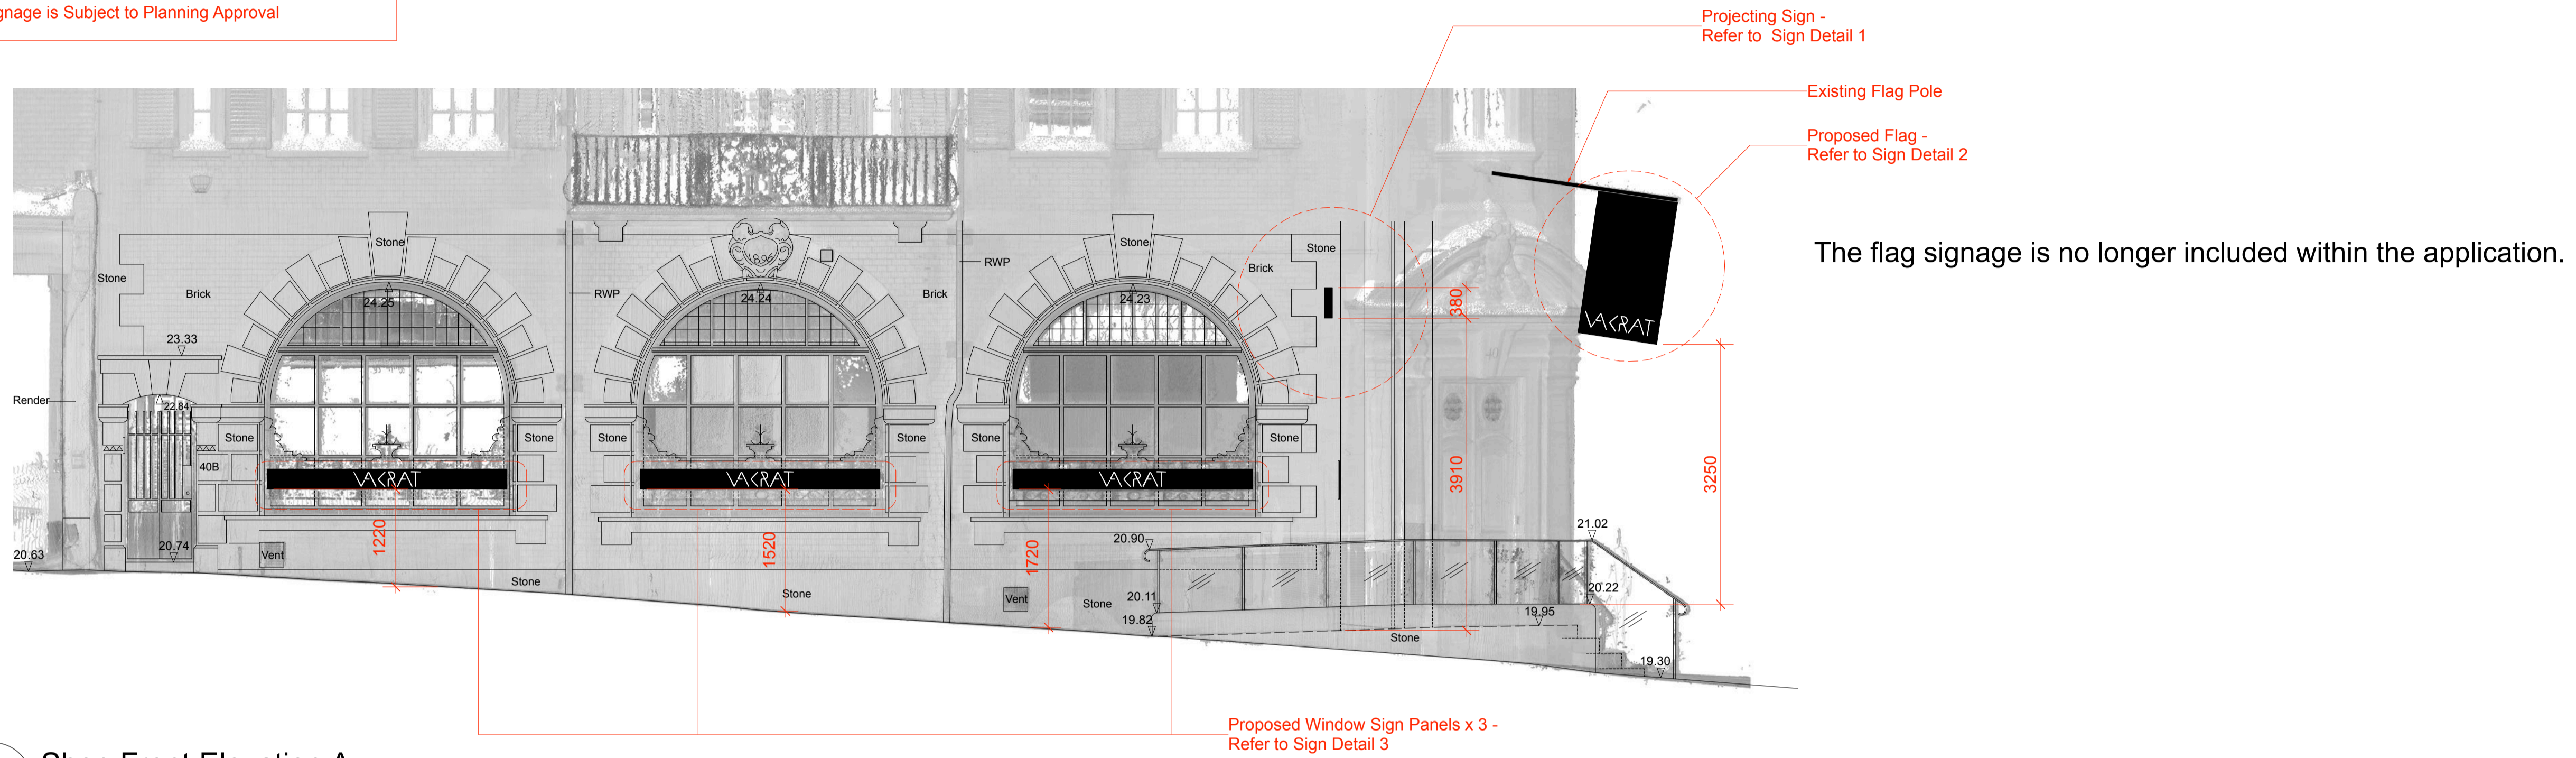


1 Shop Front Elevation A
 Scale 1:50 @ A1



3 Shop Front Elevation B
 Scale 1:50 @ A1

ELEVATION C-C

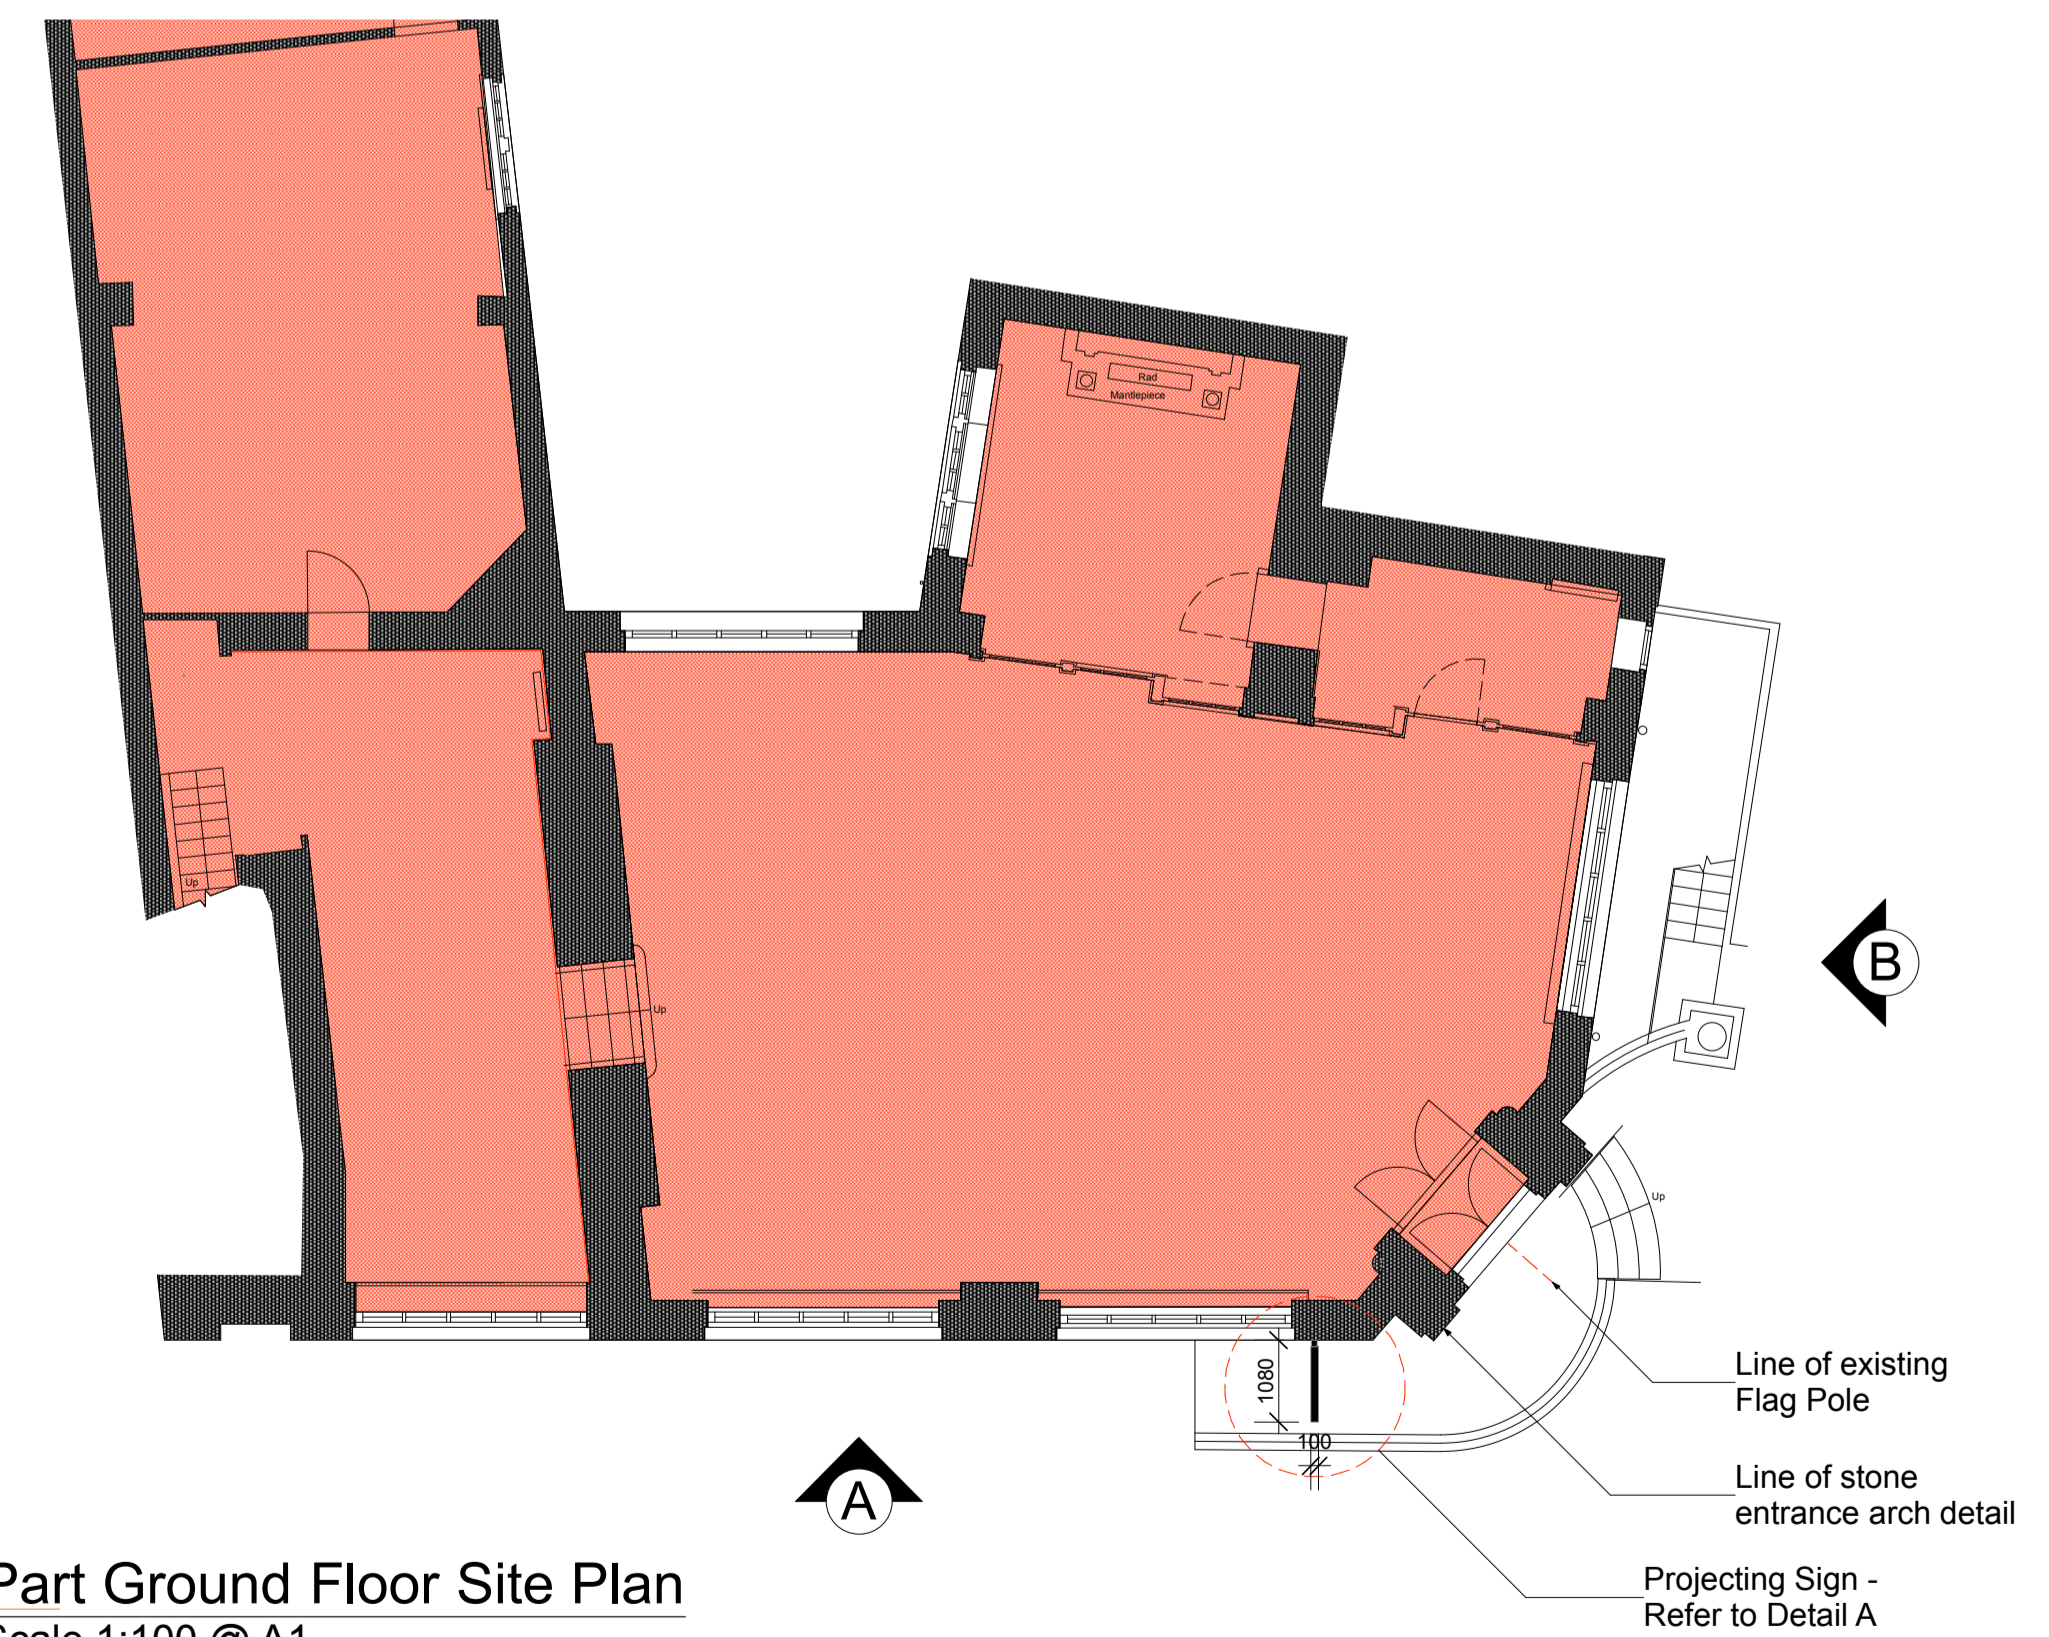

4 Part Ground Floor Site Plan
 Scale 1:100 @ A1

| REVISION NOTES | |
|----------------|---|
| E | Changes as requested by ICENI projects 12.6.23 |
| D | Additional signage detail added - As requested by ICENI projects 19.5.23 |
| C | Blade sign internal illumination omitted - As requested by ICENI projects 26.9.22 |
| B | Blade sign height changed - As requested by ICENI projects 18.7.22 |
| A | Notation added to clarify proposal - As requested by ICENI projects 28.6.22 |

| CLIENT APPROVAL | ISSUE | CONSTRUCTION ISSUE |
|-------------------------------------|-------------------------------------|--------------------------|
| <input checked="" type="checkbox"/> | <input checked="" type="checkbox"/> | <input type="checkbox"/> |

PROJECT
 40 Roslyn Hill,
 Hampstead,
 NW3 1NL

DRAWING TITLE
 Ground Floor -
 Shopfront Elevation / Signage
 Proposal



CLIENT
 Vakrat Limited

| DATE | SCALE |
|-----------|------------------|
| 13.6.2022 | 1:50 / 1:10 @ A1 |


| DRAWN BY | REVISION |
|----------|----------|
| RE | E |

| JOB NUMBER | DRAWING NUMBER |
|------------|----------------|
| 1396 | 1396-029 |


Sign Detail 1 - Blade Sign

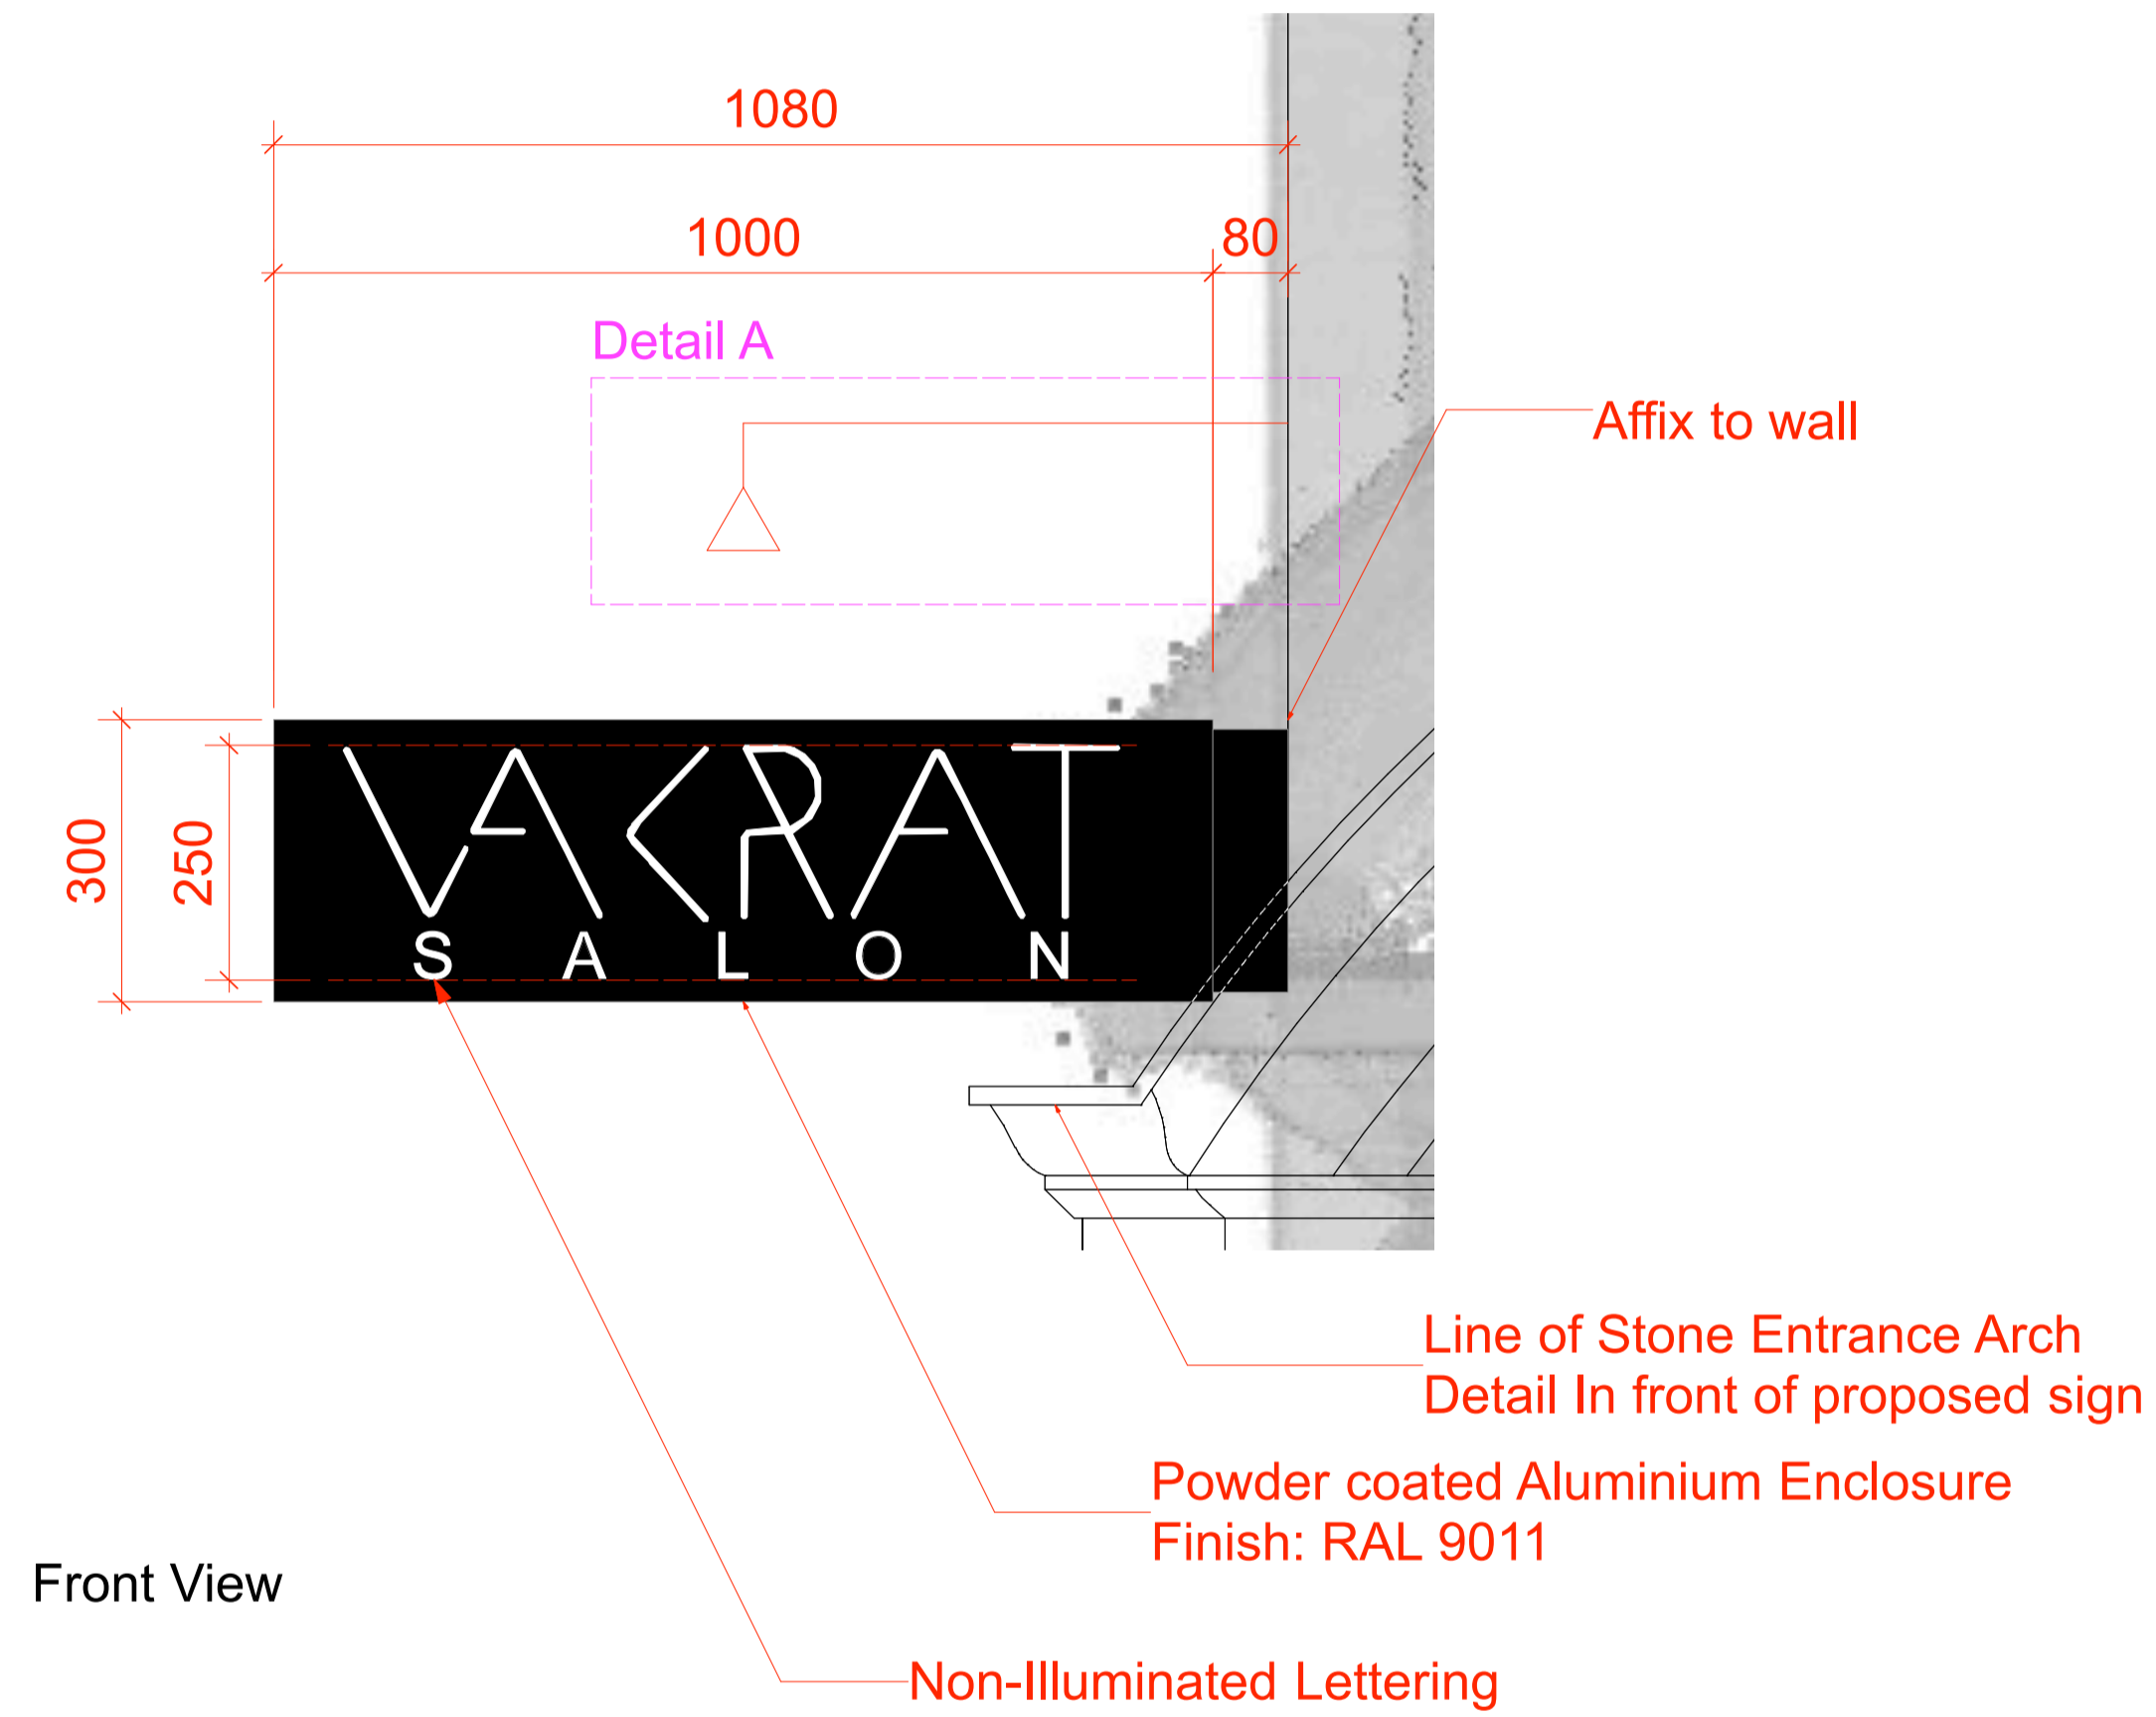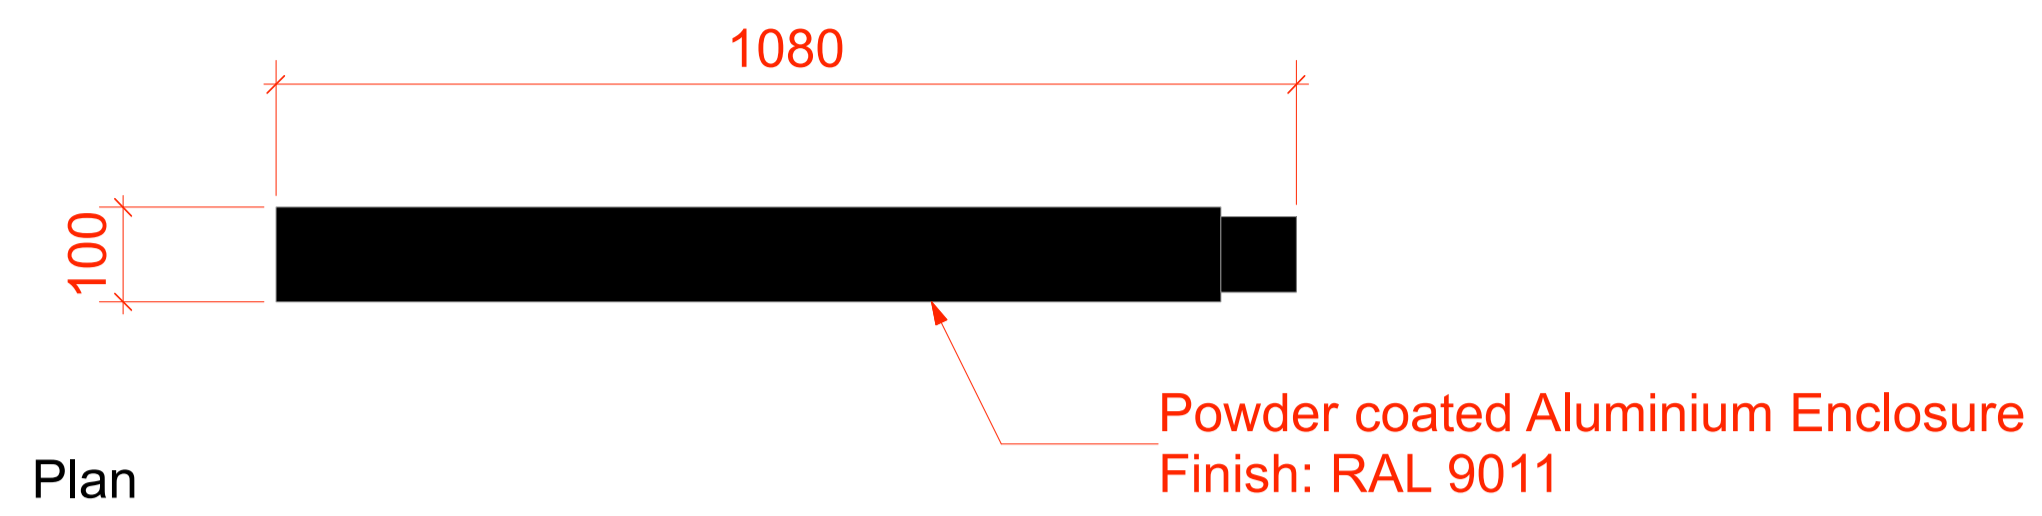


Detail A - Indicative Exterior Light

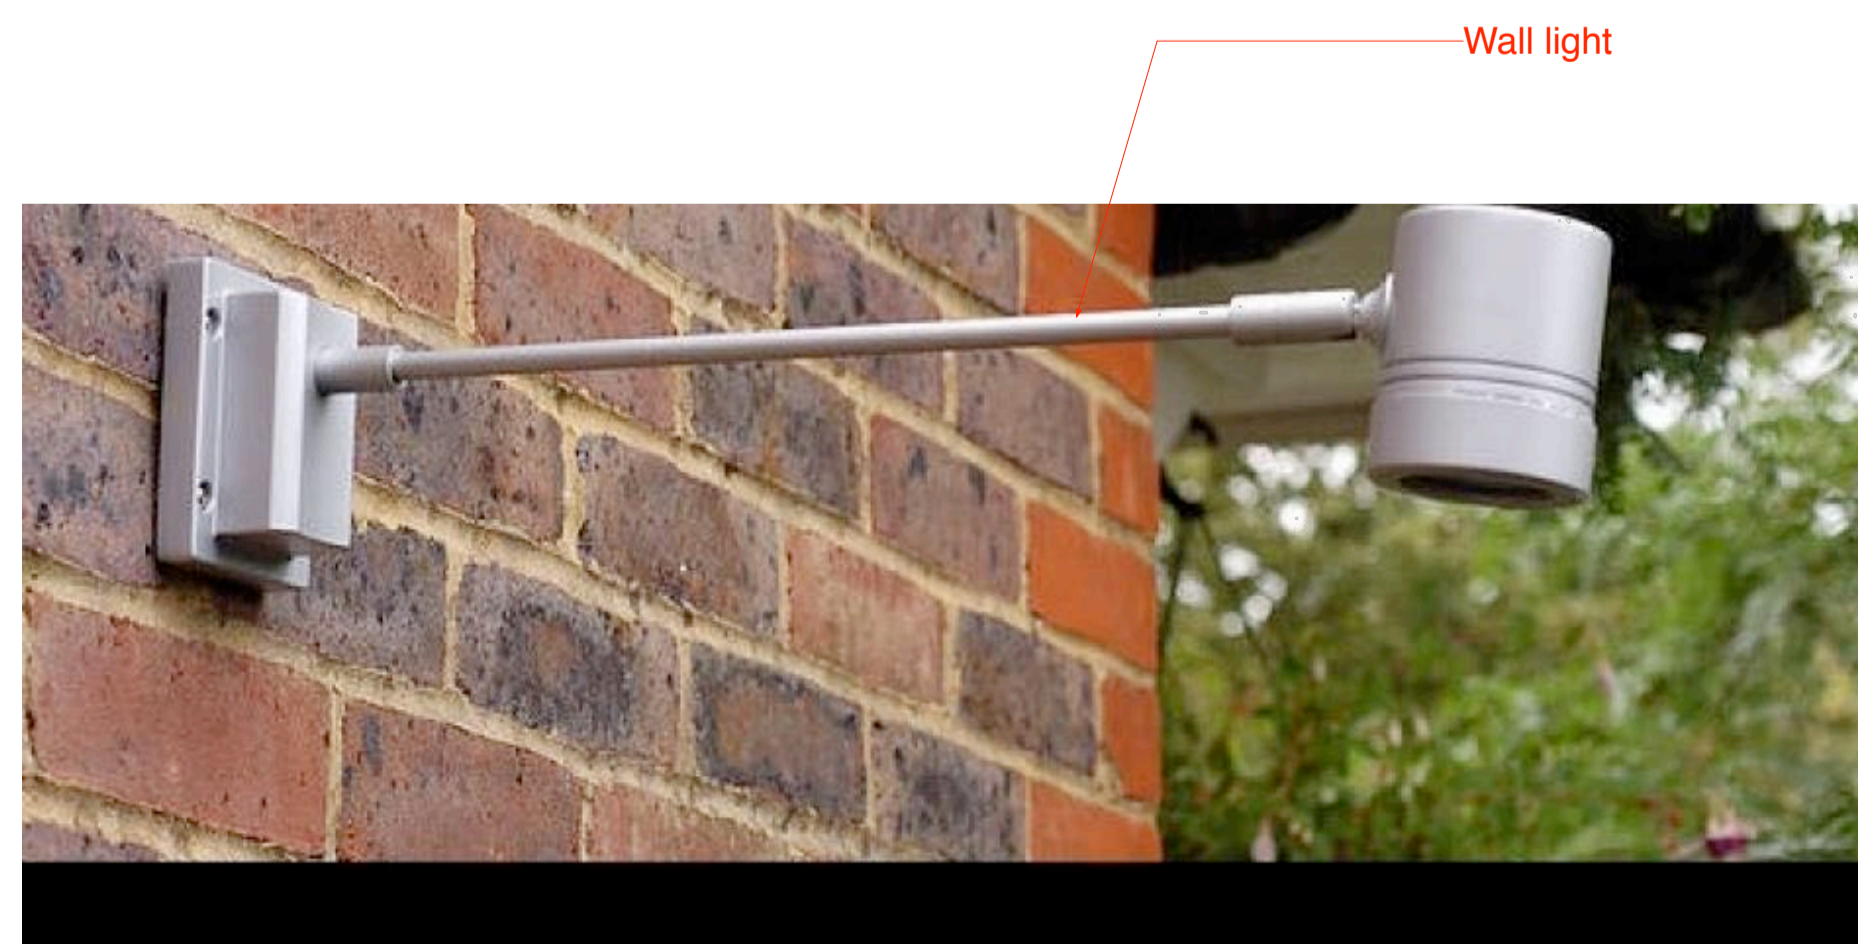

Sign Detail 2 - Flag

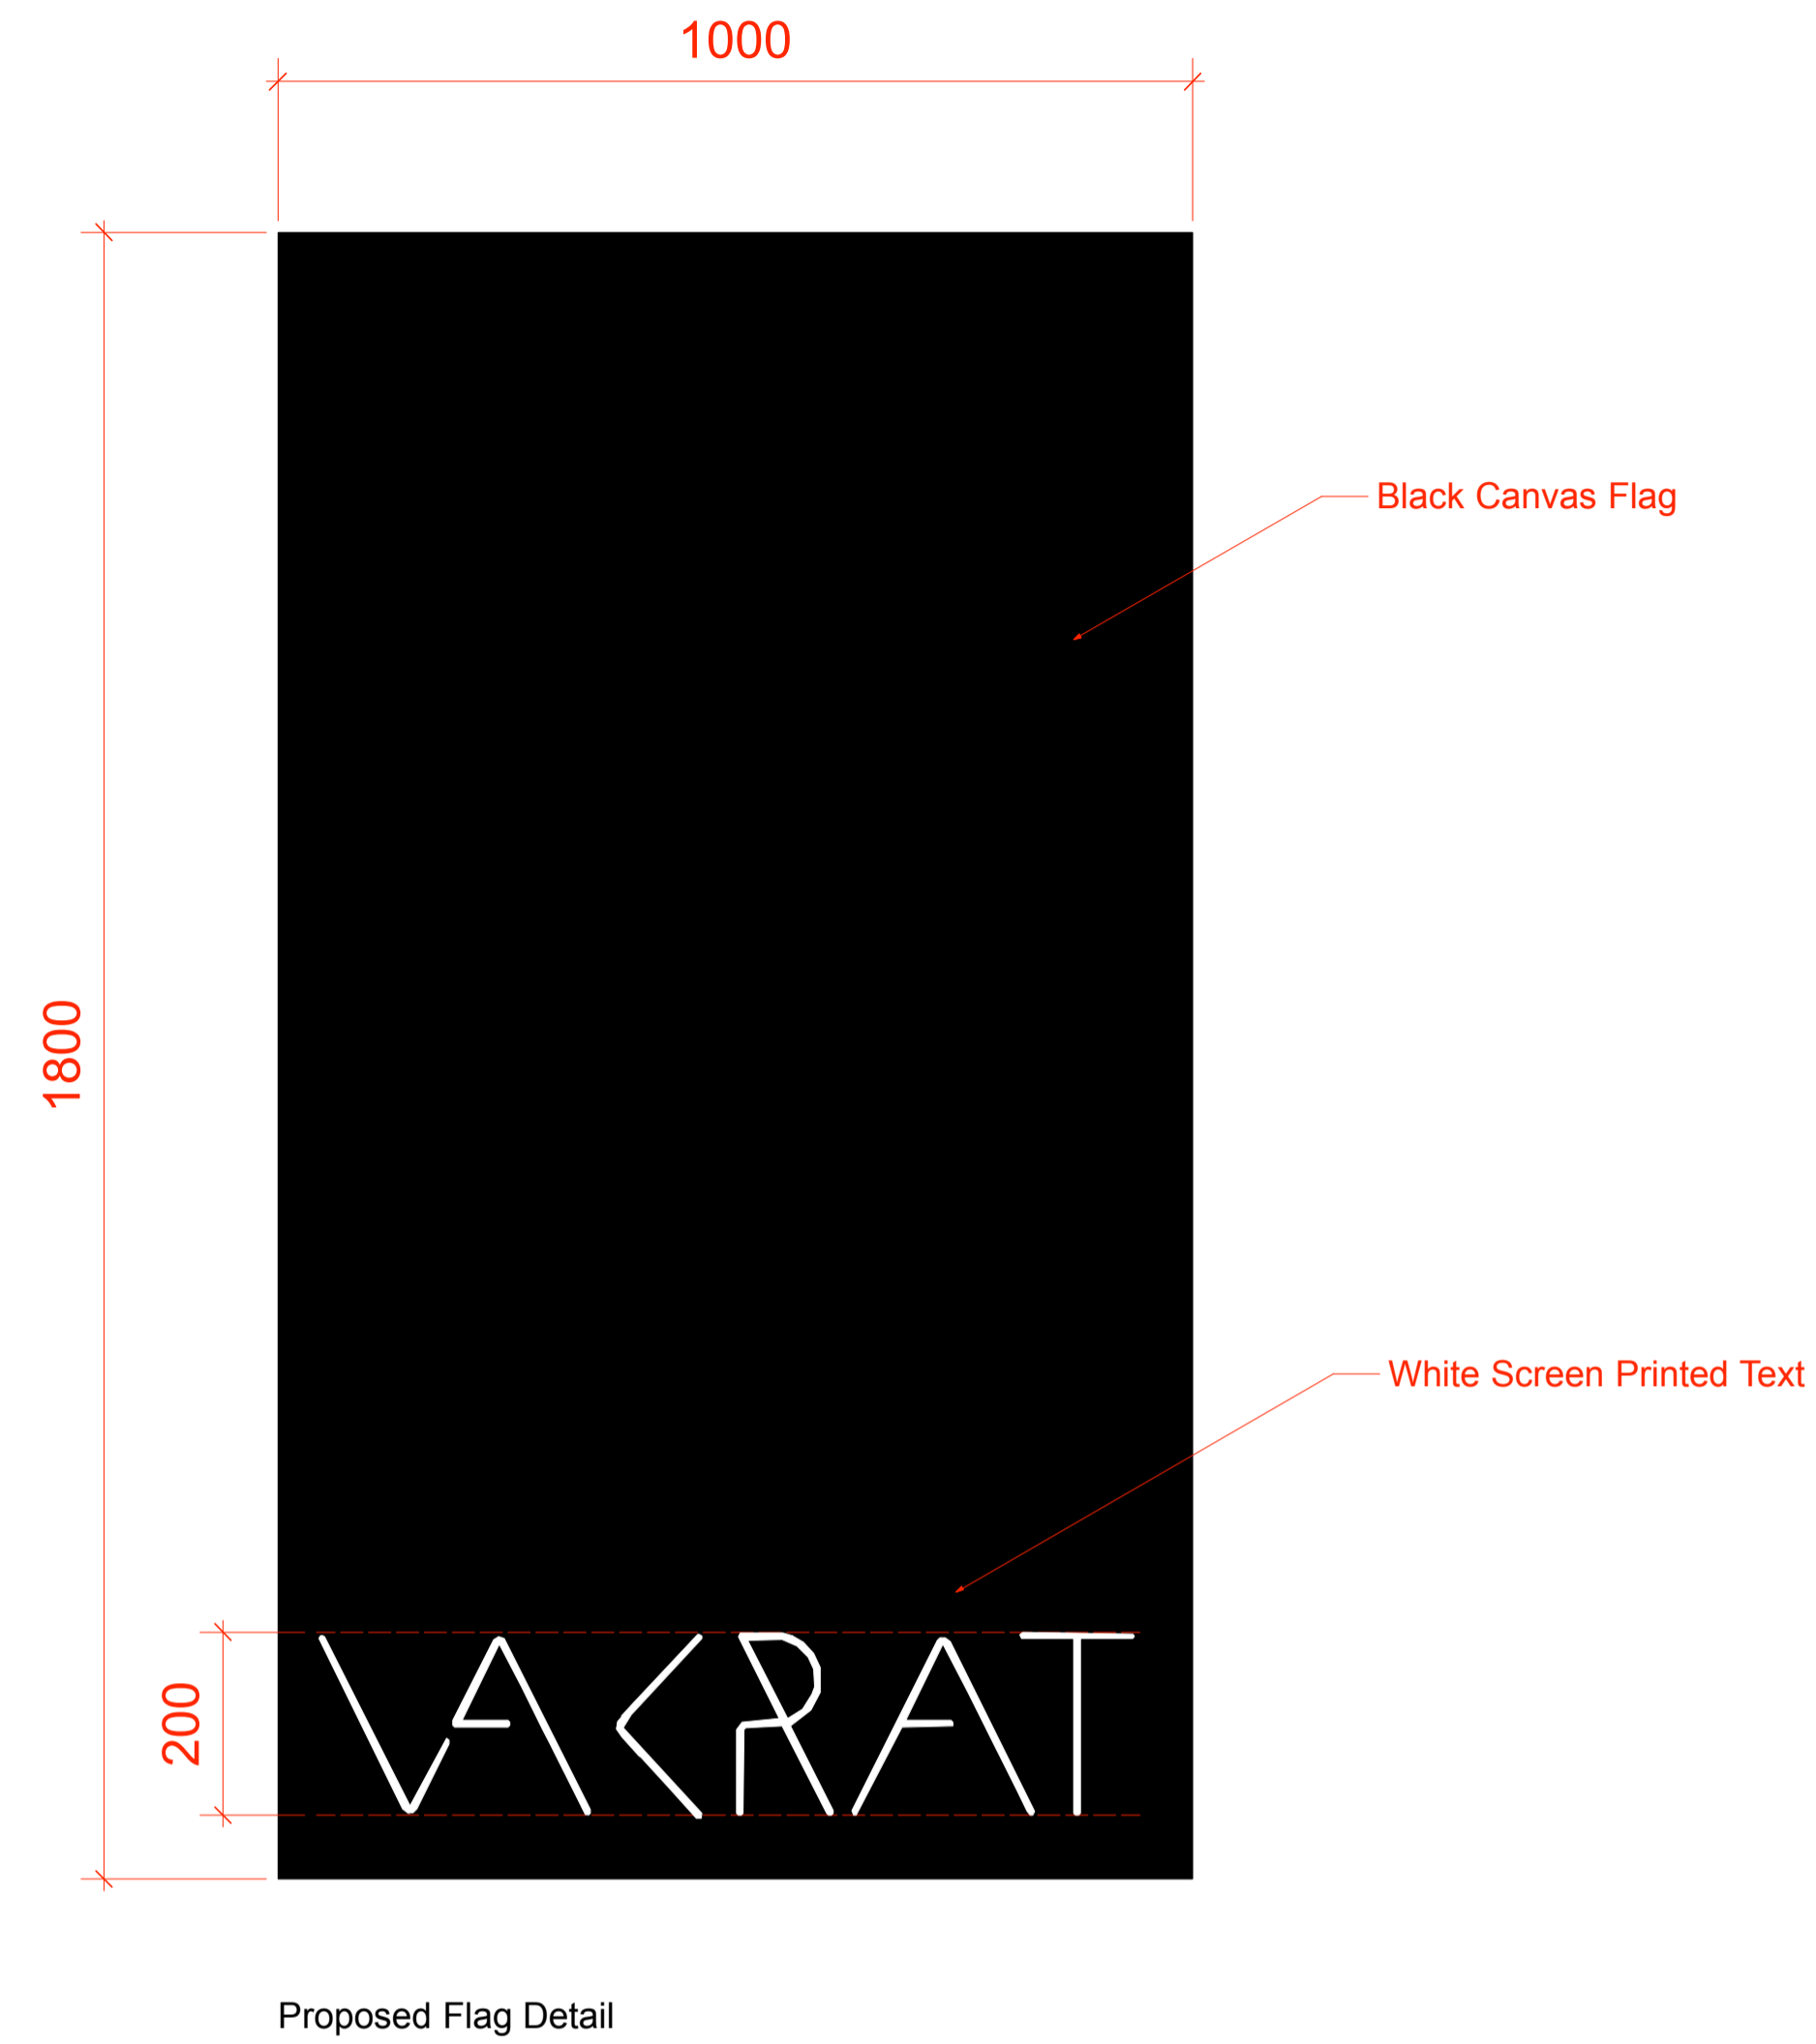


The flag signage is no longer included within the application.

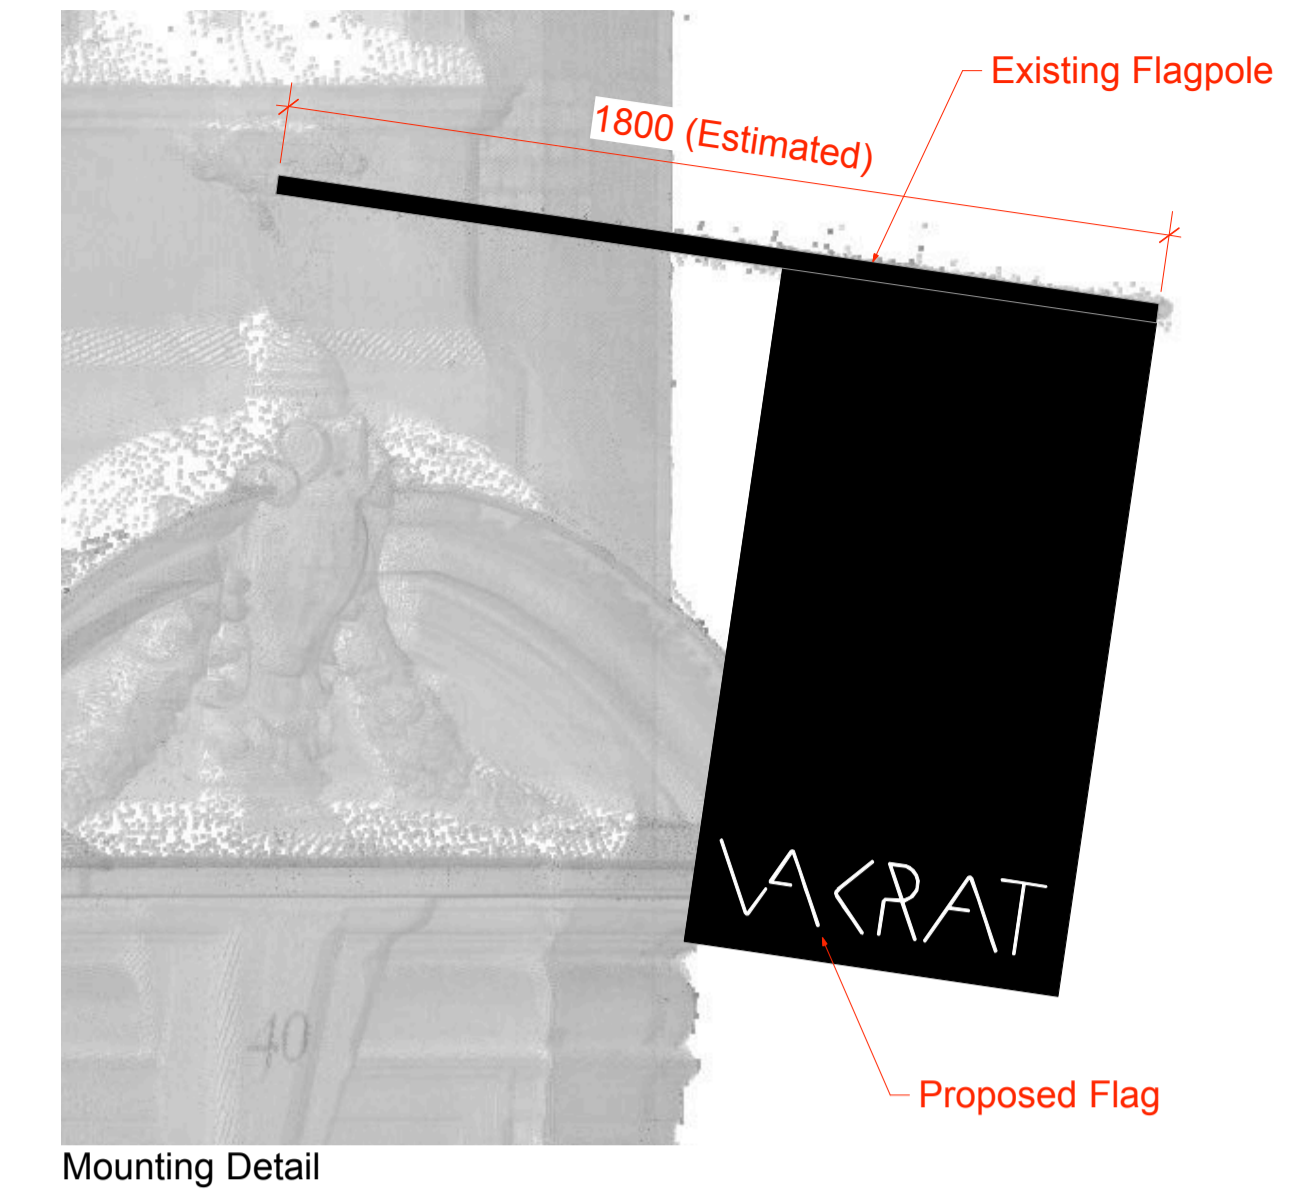


NOTES:
These designs remain the property of Reis Design LTD and cannot be copied, reproduced, retained or disclosed to any unauthorised person without written consent.
Do Not Scale This Drawing.
Contractors must verify all dimensions on site before any work is commenced. Any discrepancies to be notified to Reis straight away.

| REVISION NOTES | | | |
|--|---|-------------------------------------|--------------------------|
| | | | |
| | | | |
| | | | |
| | | | |
| | | | |
| | | | |
| | | | |
| | | | |
| | | | |
| | | | |
| A | Detail added - As requested by ICENI projects | | 19.6.23 |
| CLIENT APPROVAL | ISSUE | CONSTRUCTION ISSUE | |
| | | <input checked="" type="checkbox"/> | <input type="checkbox"/> |
| PROJECT | | | |
| 40 Roslyn Hill, Hampstead, NW3 1NL | | | |
| DRAWING TITLE | | | |
| Signage Details | | | |
| CLIENT | | | |
| Vakrat Limited | | | |
| DATE | SCALE | | |
| 19.5.2023 | Not to Scale | | |
| DRAWN BY | REVISION | | |
| RE | A | | |
| JOB NUMBER | DRAWING NUMBER | | |
| 1396 | 1396-029A | | |

Sign Detail 3 - Typical Window Sign

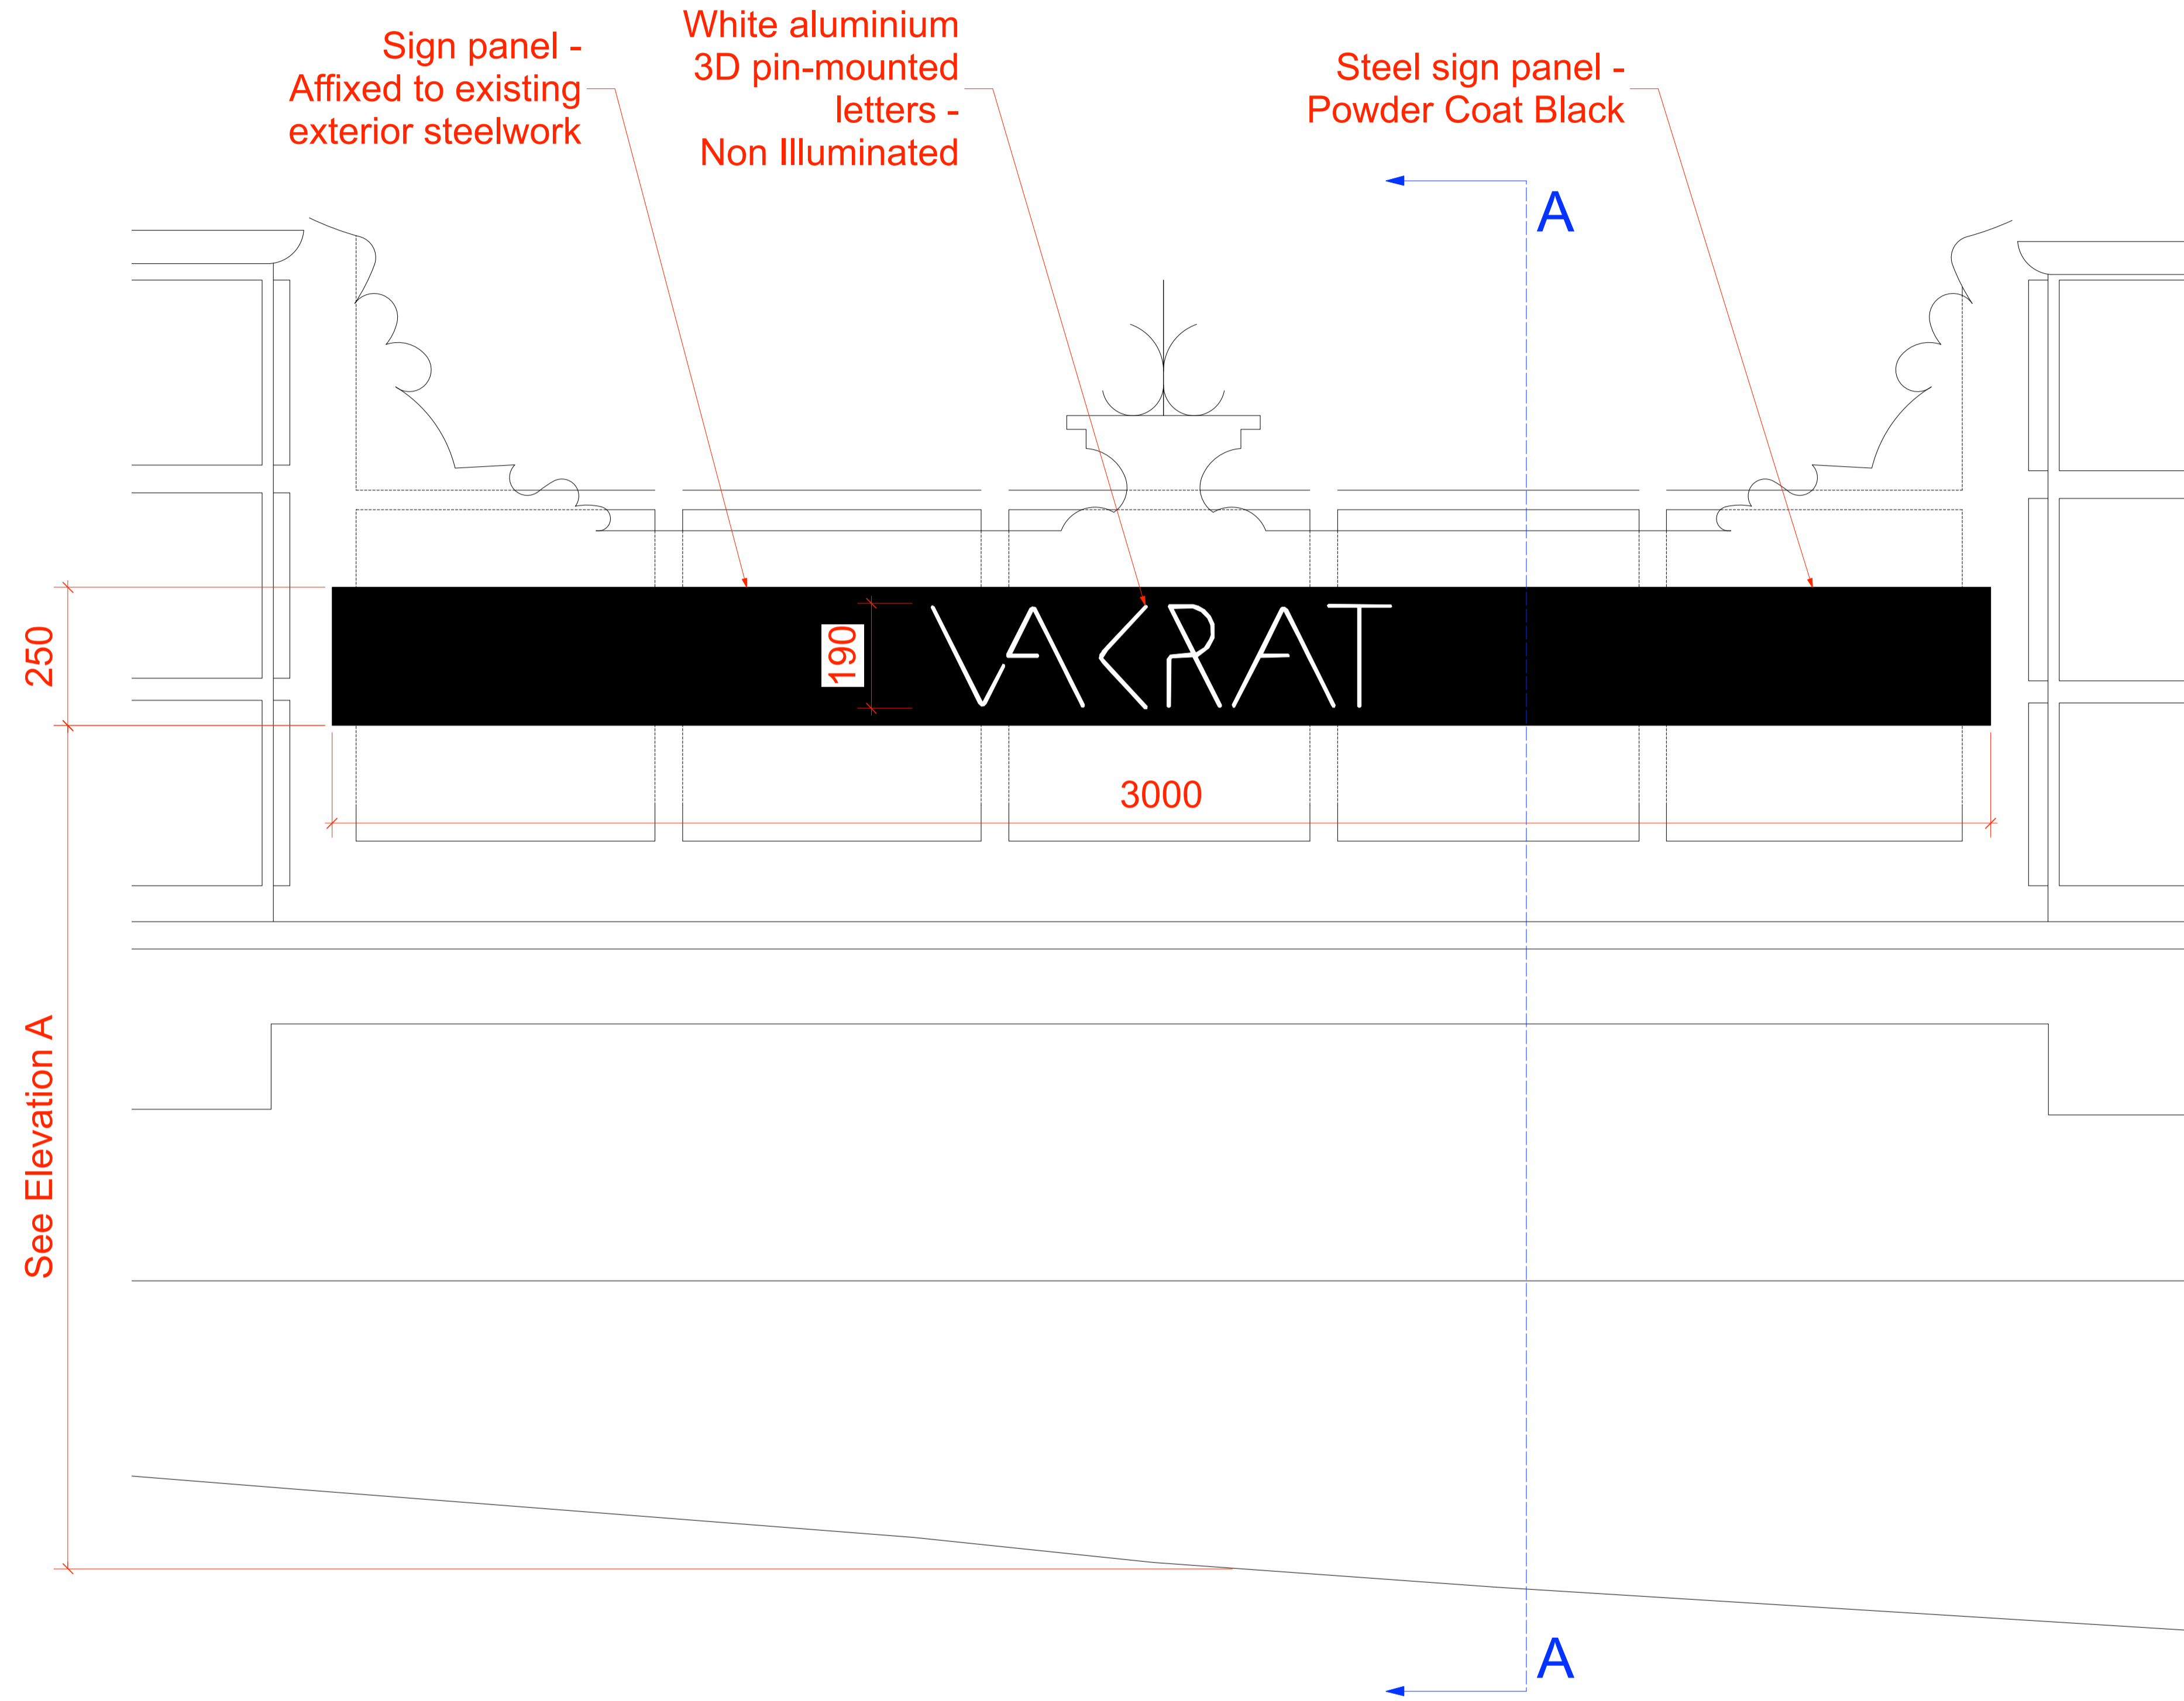

Section A-A

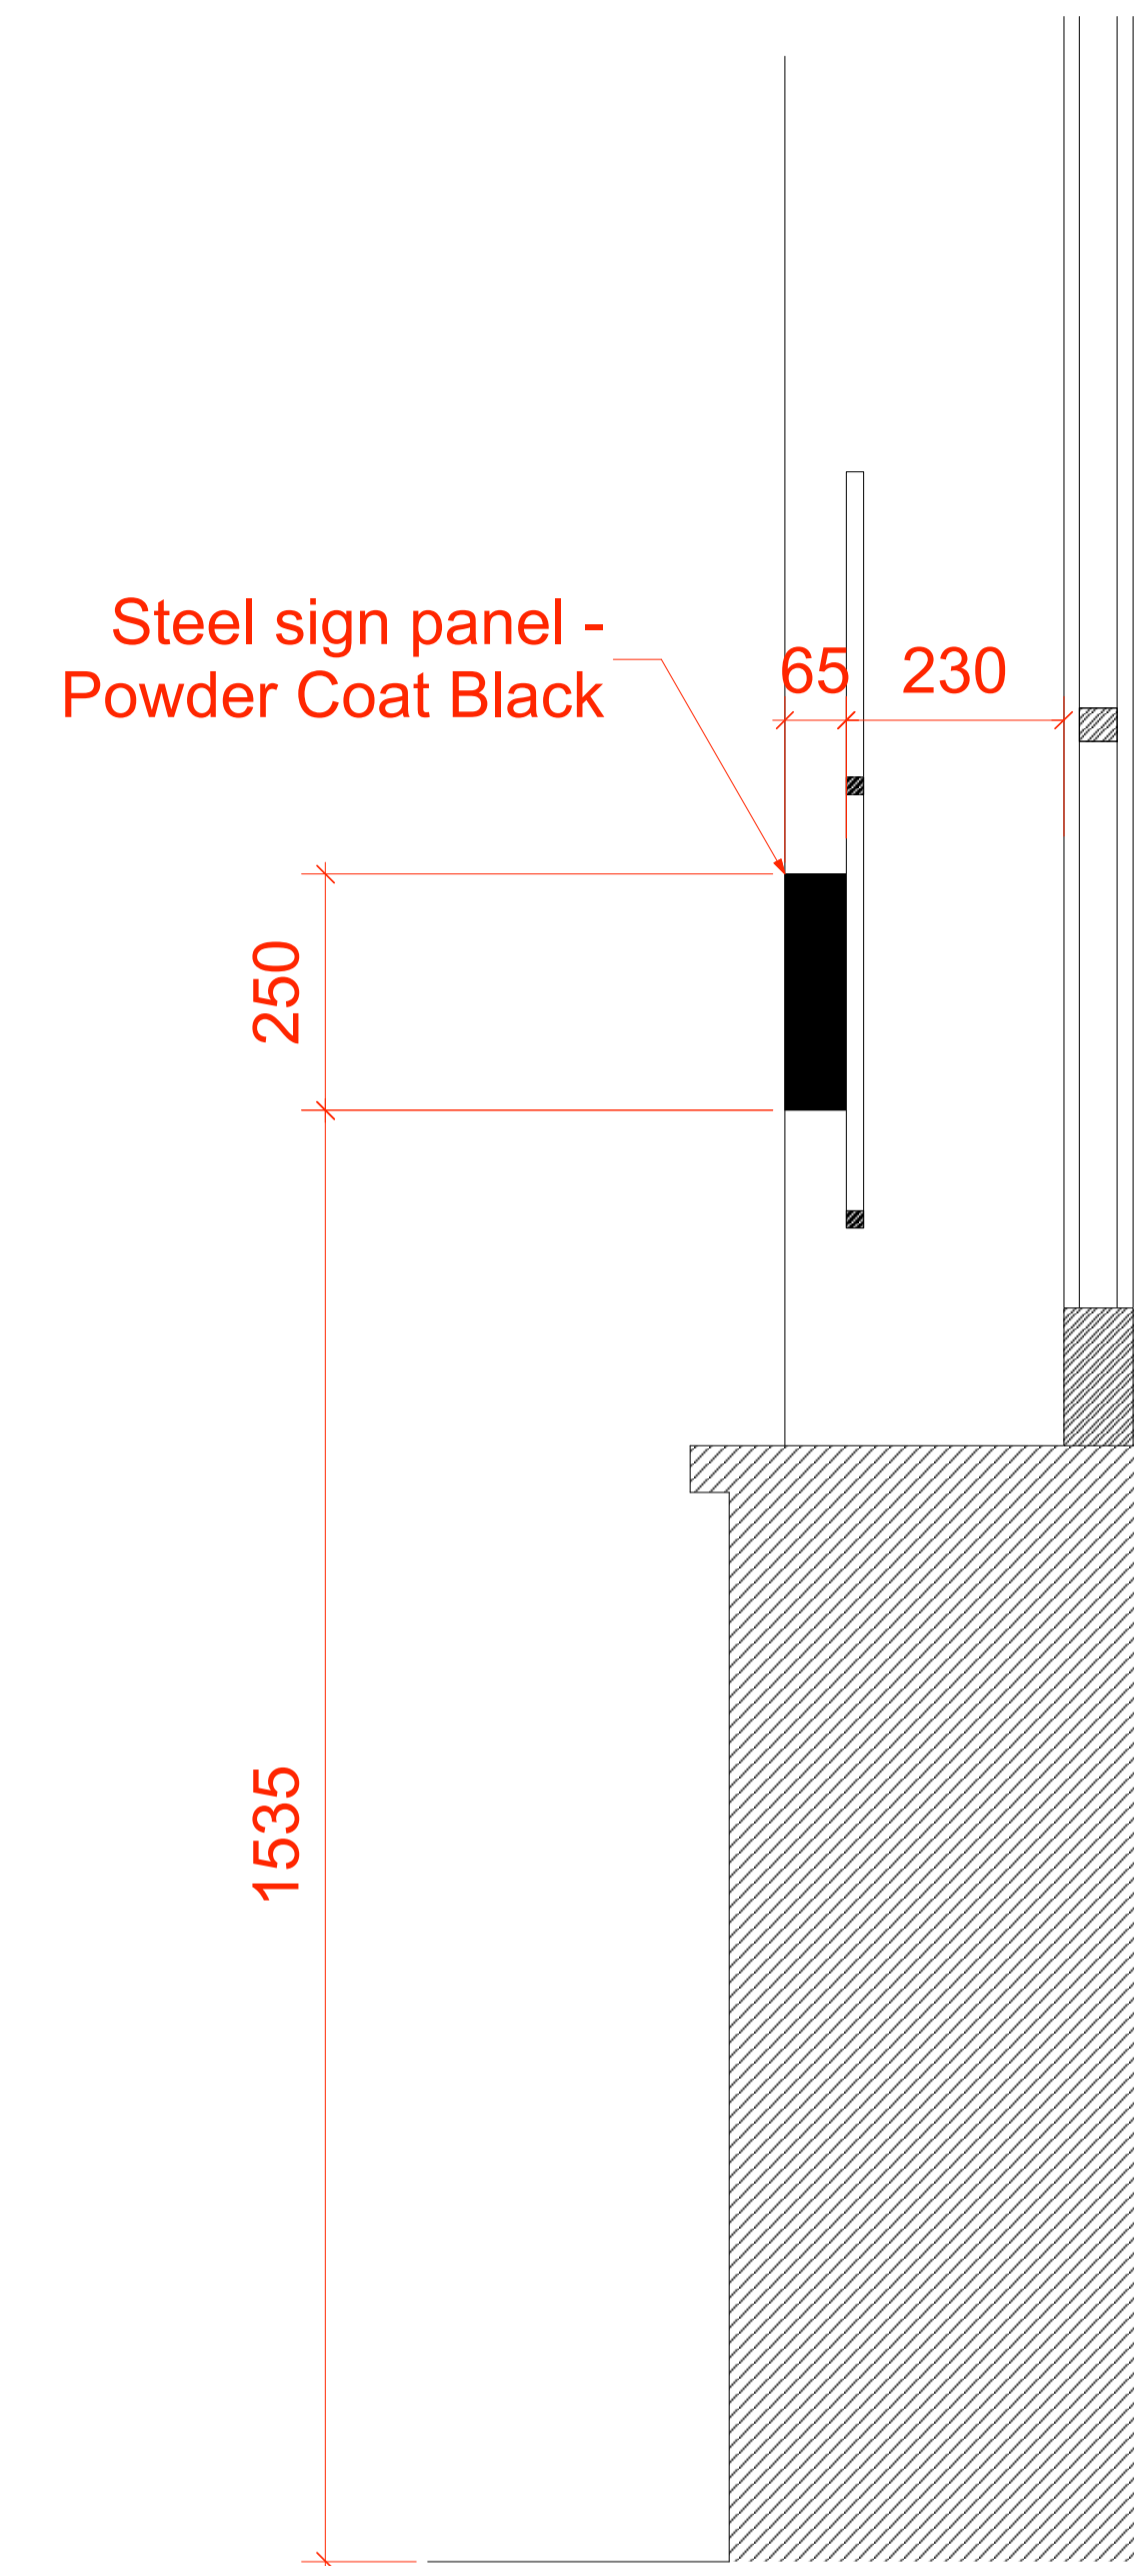

NOTES:
 These designs remain the property of Reis Design LTD and cannot be copied, reproduced, retained or disclosed to any unauthorised person without written consent.
Do Not Scale This Drawing.
 Contractors must verify all dimensions on site before any work is commenced. Any discrepancies to be notified to Reis straight away.

REVISION NOTES

| NO. | REVISION | DATE |
|-----|----------|------|
| | | |
| | | |
| | | |
| | | |
| | | |
| | | |
| | | |
| | | |
| | | |
| | | |

| | | |
|--------------------------|-------------------------------------|--------------------------|
| CLIENT APPROVAL | ISSUE | CONSTRUCTION ISSUE |
| <input type="checkbox"/> | <input checked="" type="checkbox"/> | <input type="checkbox"/> |

PROJECT
 40 Roslyn Hill,
 Hampstead,
 NW3 1NL

DRAWING TITLE
 Signage Detail 3

CLIENT
 Vakrat Limited

| | |
|------------|----------------|
| DATE | SCALE |
| 12.6.2023 | 1:8 @ A1 |
| DRAWN BY | REVISION |
| RE | |
| JOB NUMBER | DRAWING NUMBER |
| 1396 | 1396-029B |