




Little Sichuan Restaurant Proposal (June 2023)

Store Location: 4-6 Northways Parade, London NW3 5EN




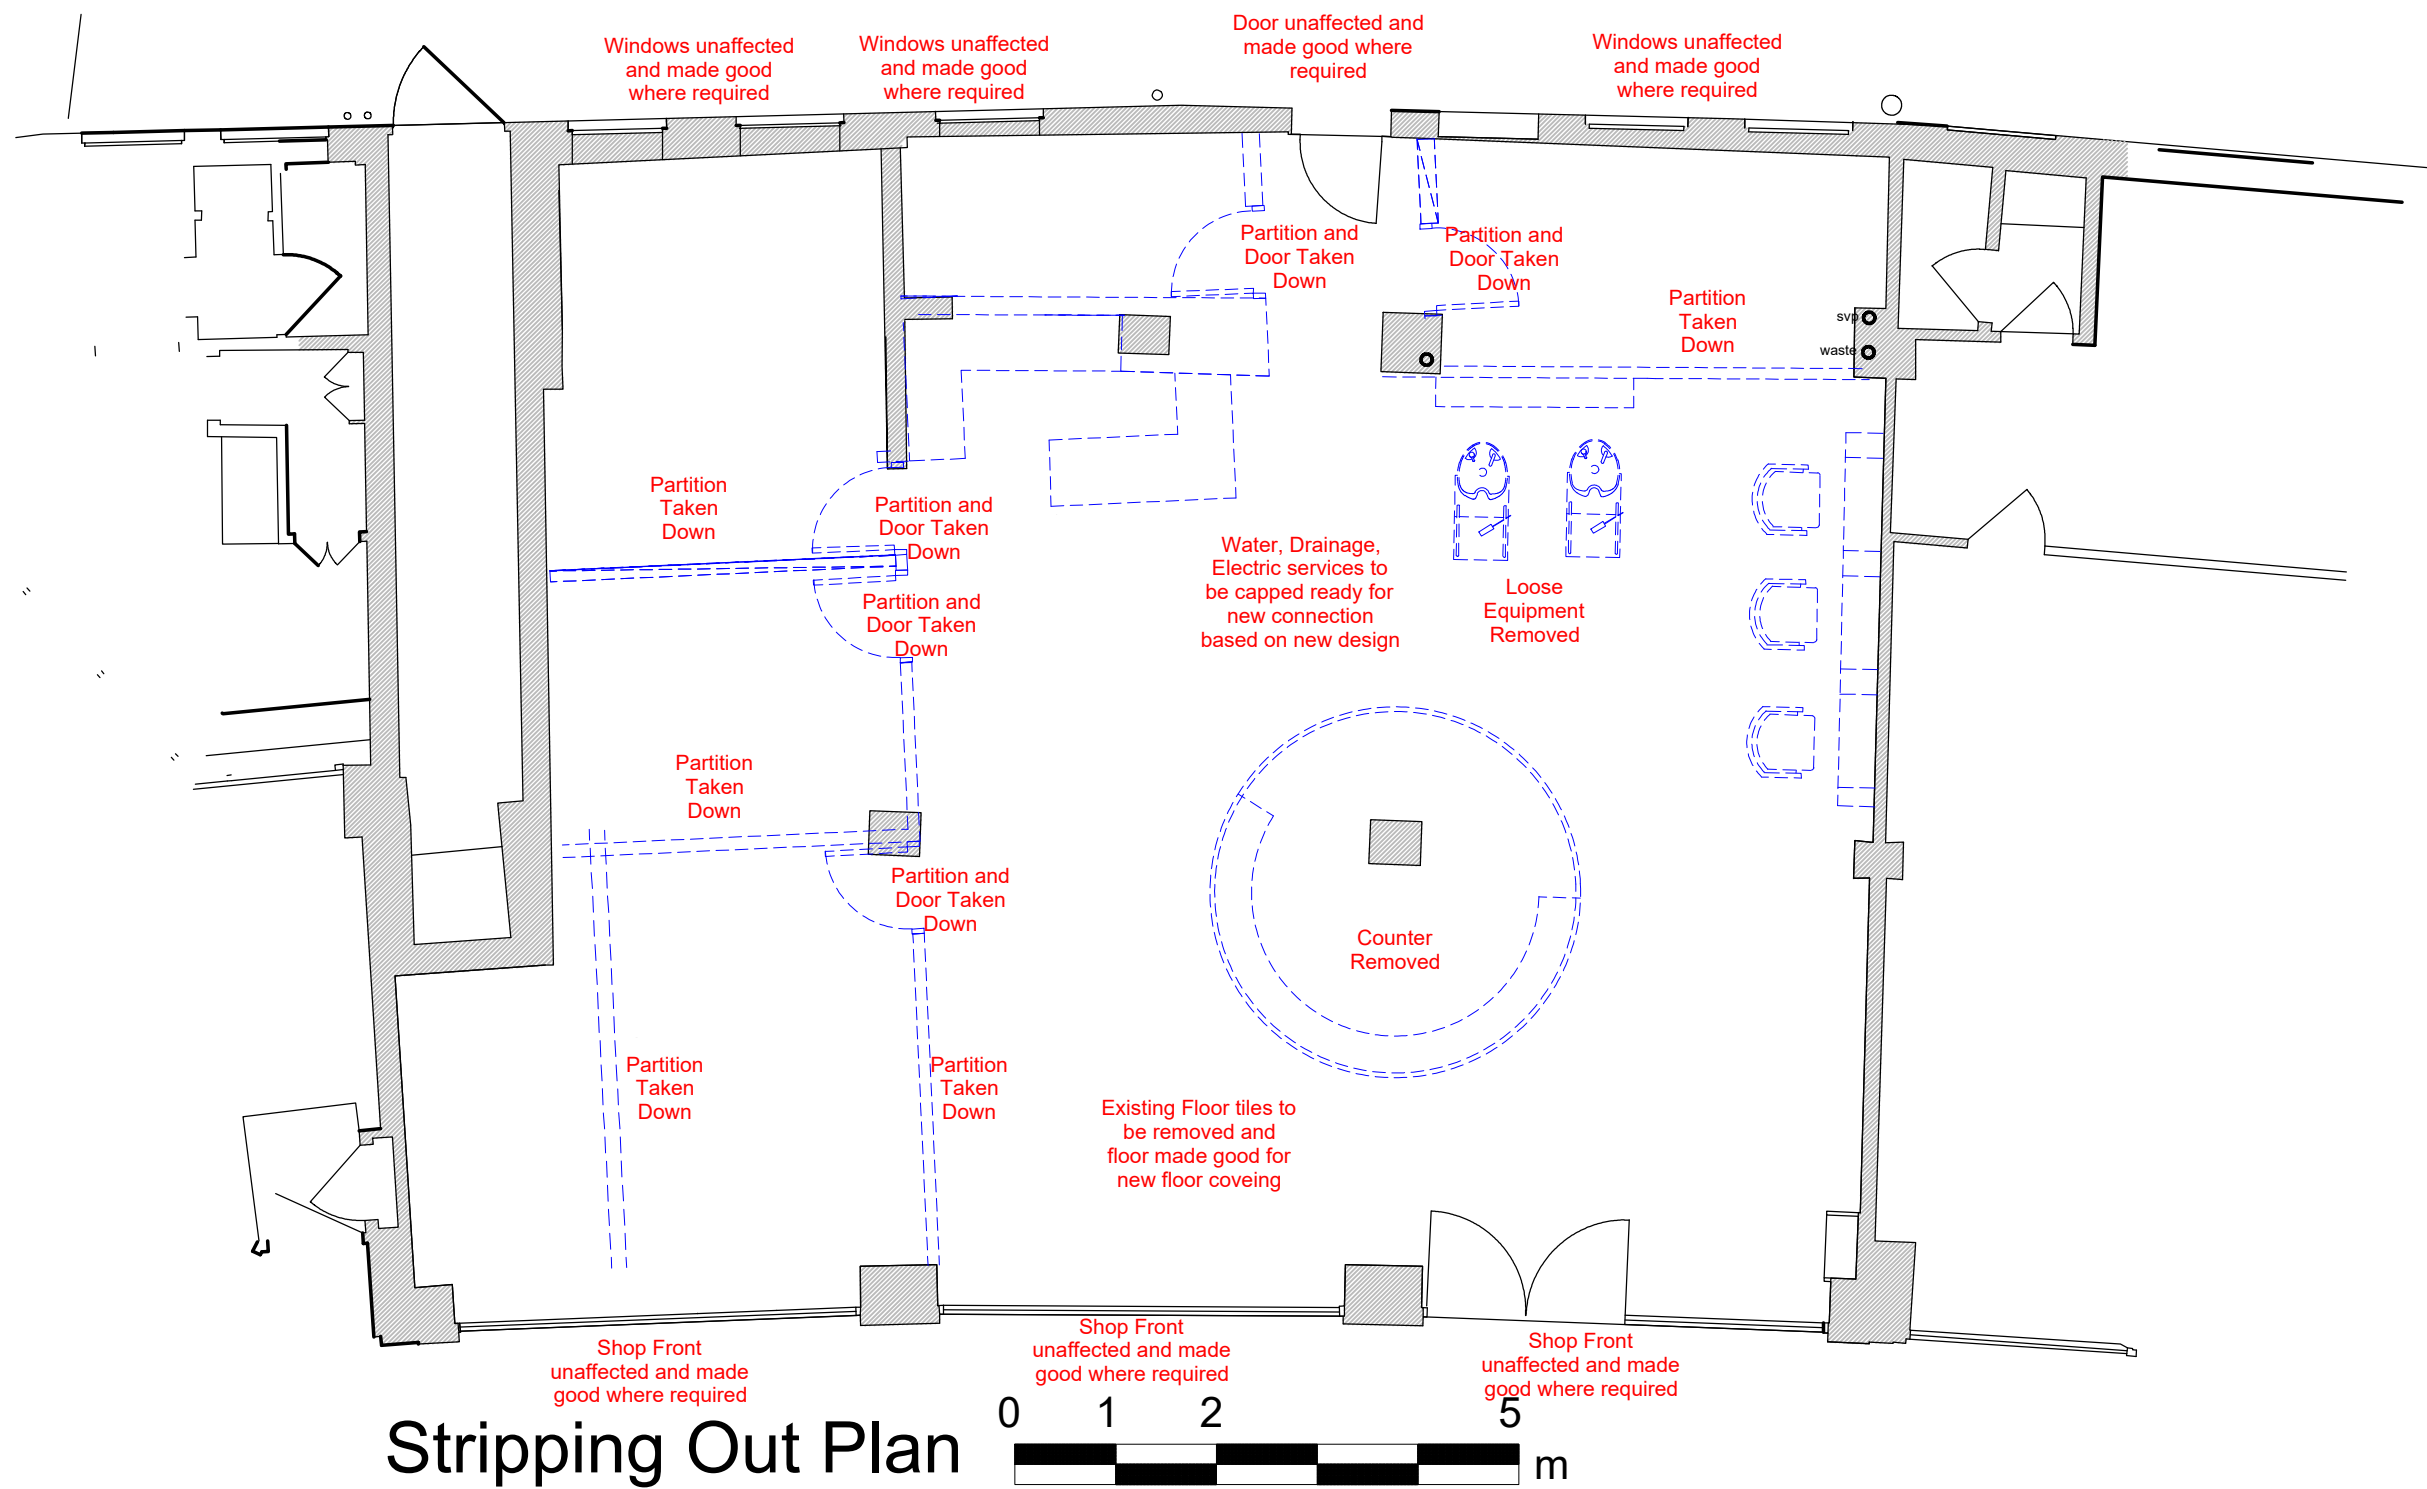

Stripping Out Plan



| | | | | | |
|----------|---------------------------------------|----------|------------------|--------------------|----------|
| Client: | Mr L Jing | Drawing: | | Stripping Out Plan | |
| Project: | Restaurant Fitting Out | Scale: | 1:75 @A3 | Date: | May 2023 |
| Address: | 4-6 Northways Parade, London, NW3 5EN | Drawn: | TL | | |
| | | Status: | Initial Proposal | | Checked: |
| Drg No. | OS23-NW3-001 | Rev: | | | |

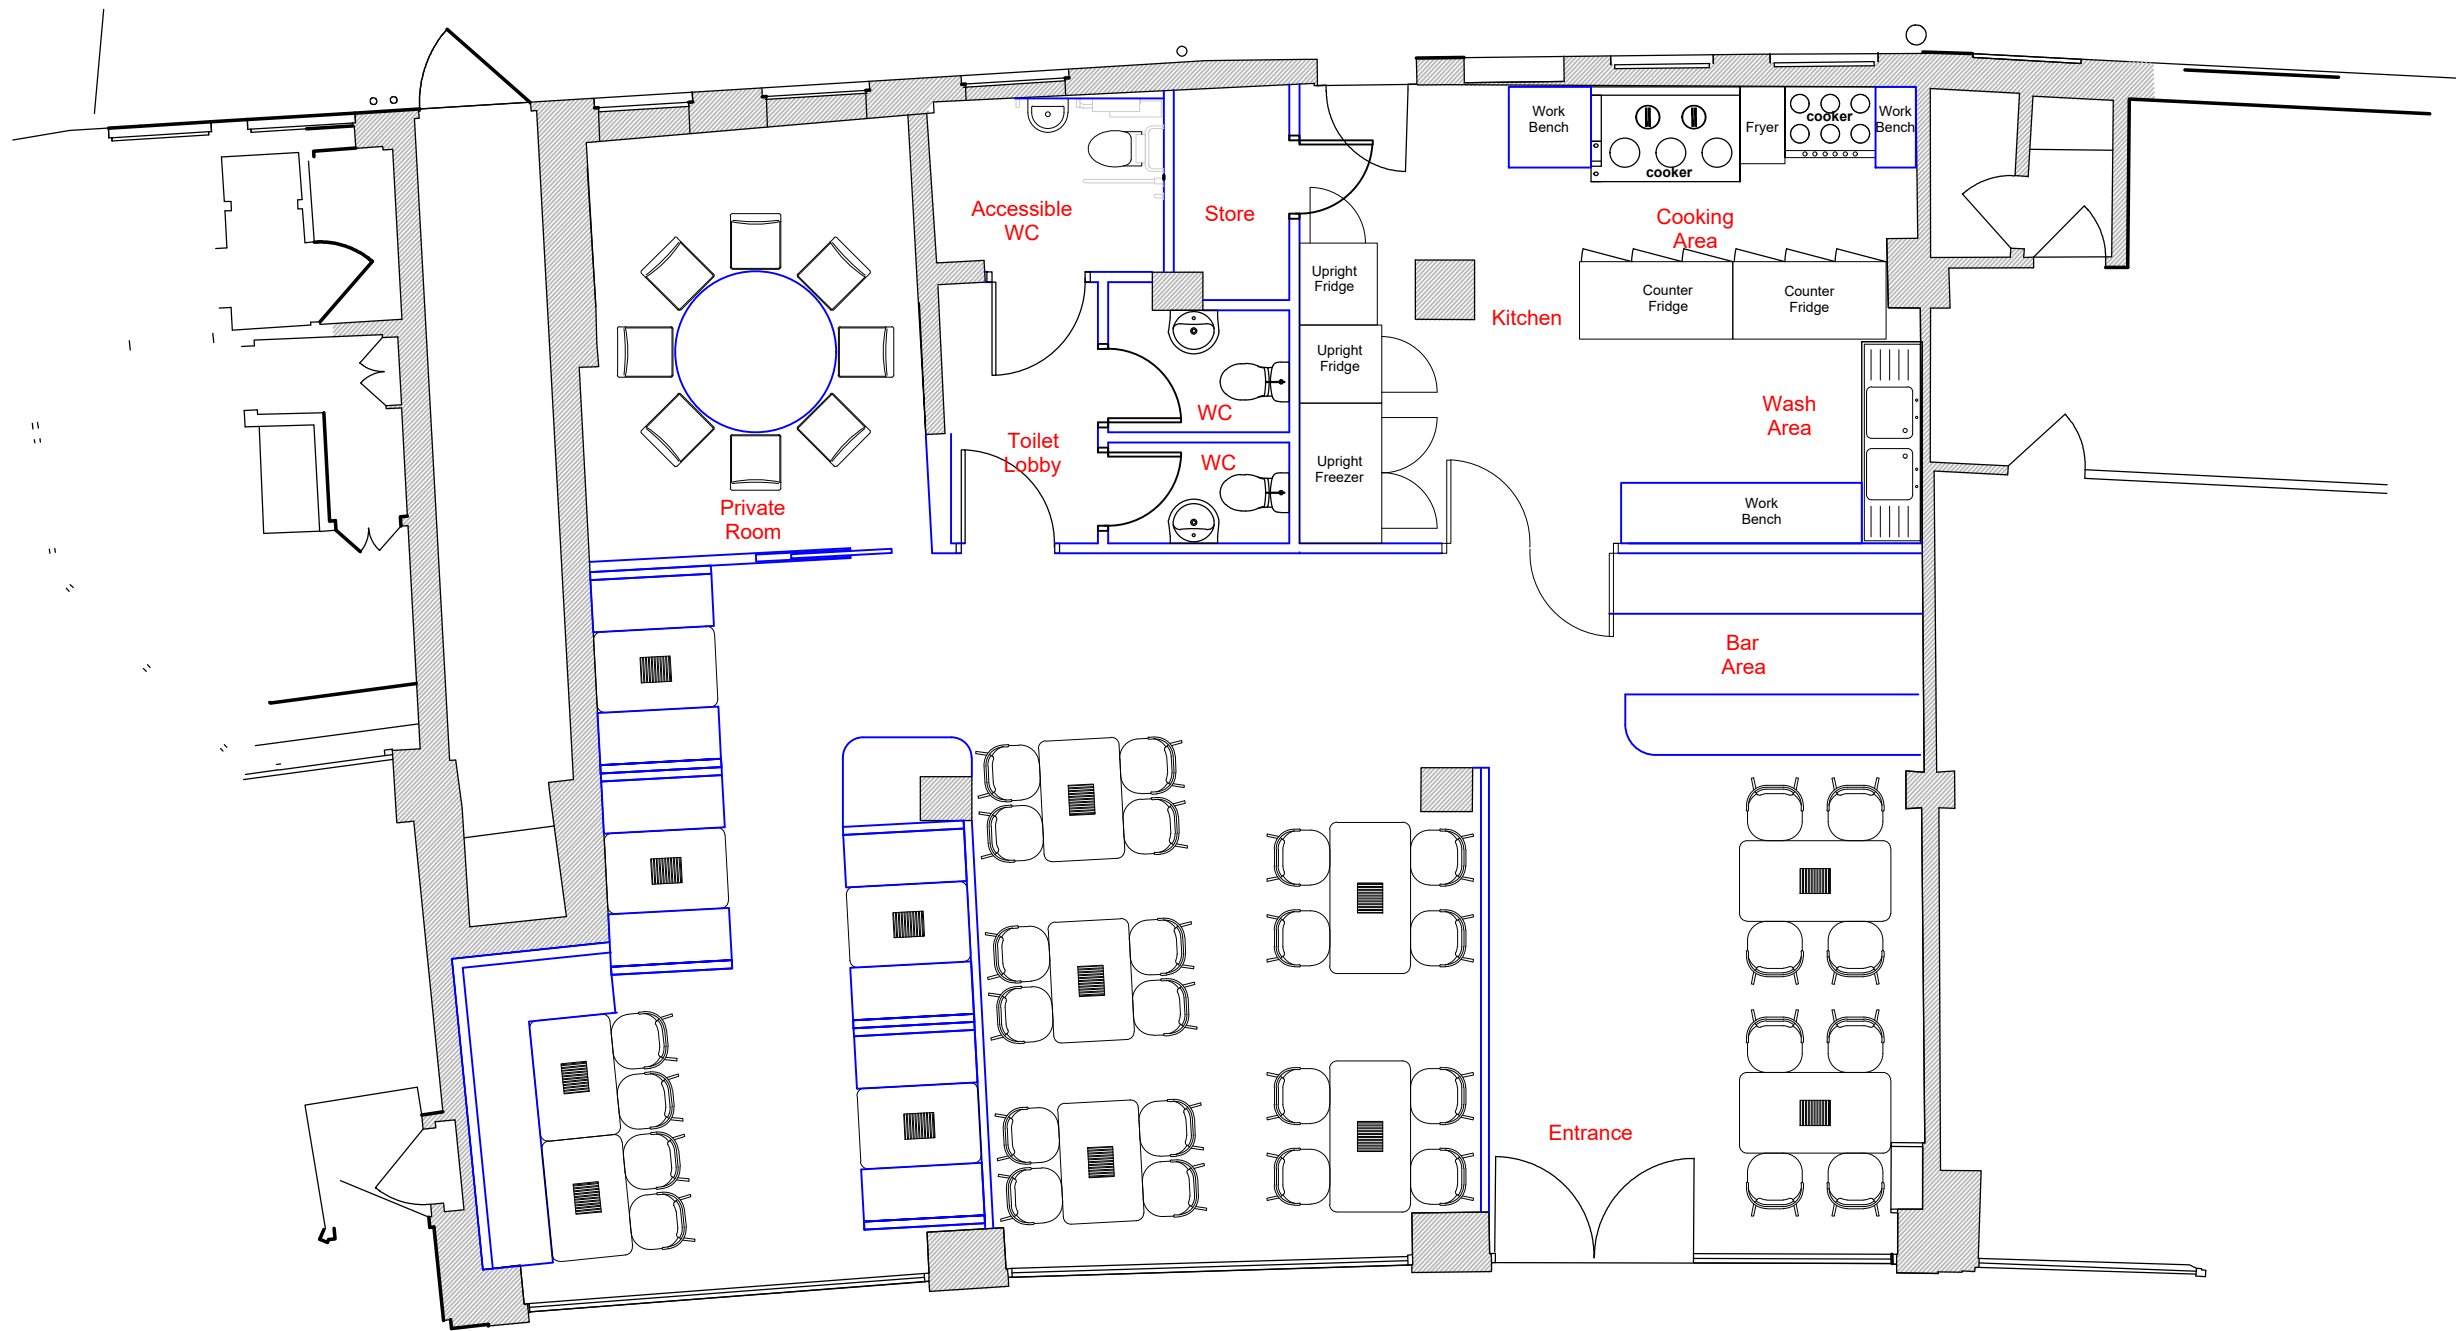

Proposed Floor Plan



| | | | | | | |
|----------|---------------------------------------|----------|------------------|----------------------|----------|----|
| Client: | Mr L Jing | Drawing: | | Proposed Plan Layout | | |
| Project: | Restaurant Fitting Out | Scale: | 1:75 @A3 | Date: | May 2023 | |
| Address: | 4-6 Northways Parade, London, NW3 5EN | Status: | Initial Proposal | | Drawn: | TL |
| | | Drg No. | OS23-NW3-002 | | Checked: | |
| | | | | | Rev: | |