




Approved works as per Planning Permission
20136592P and Listed Building Consent 20136742L

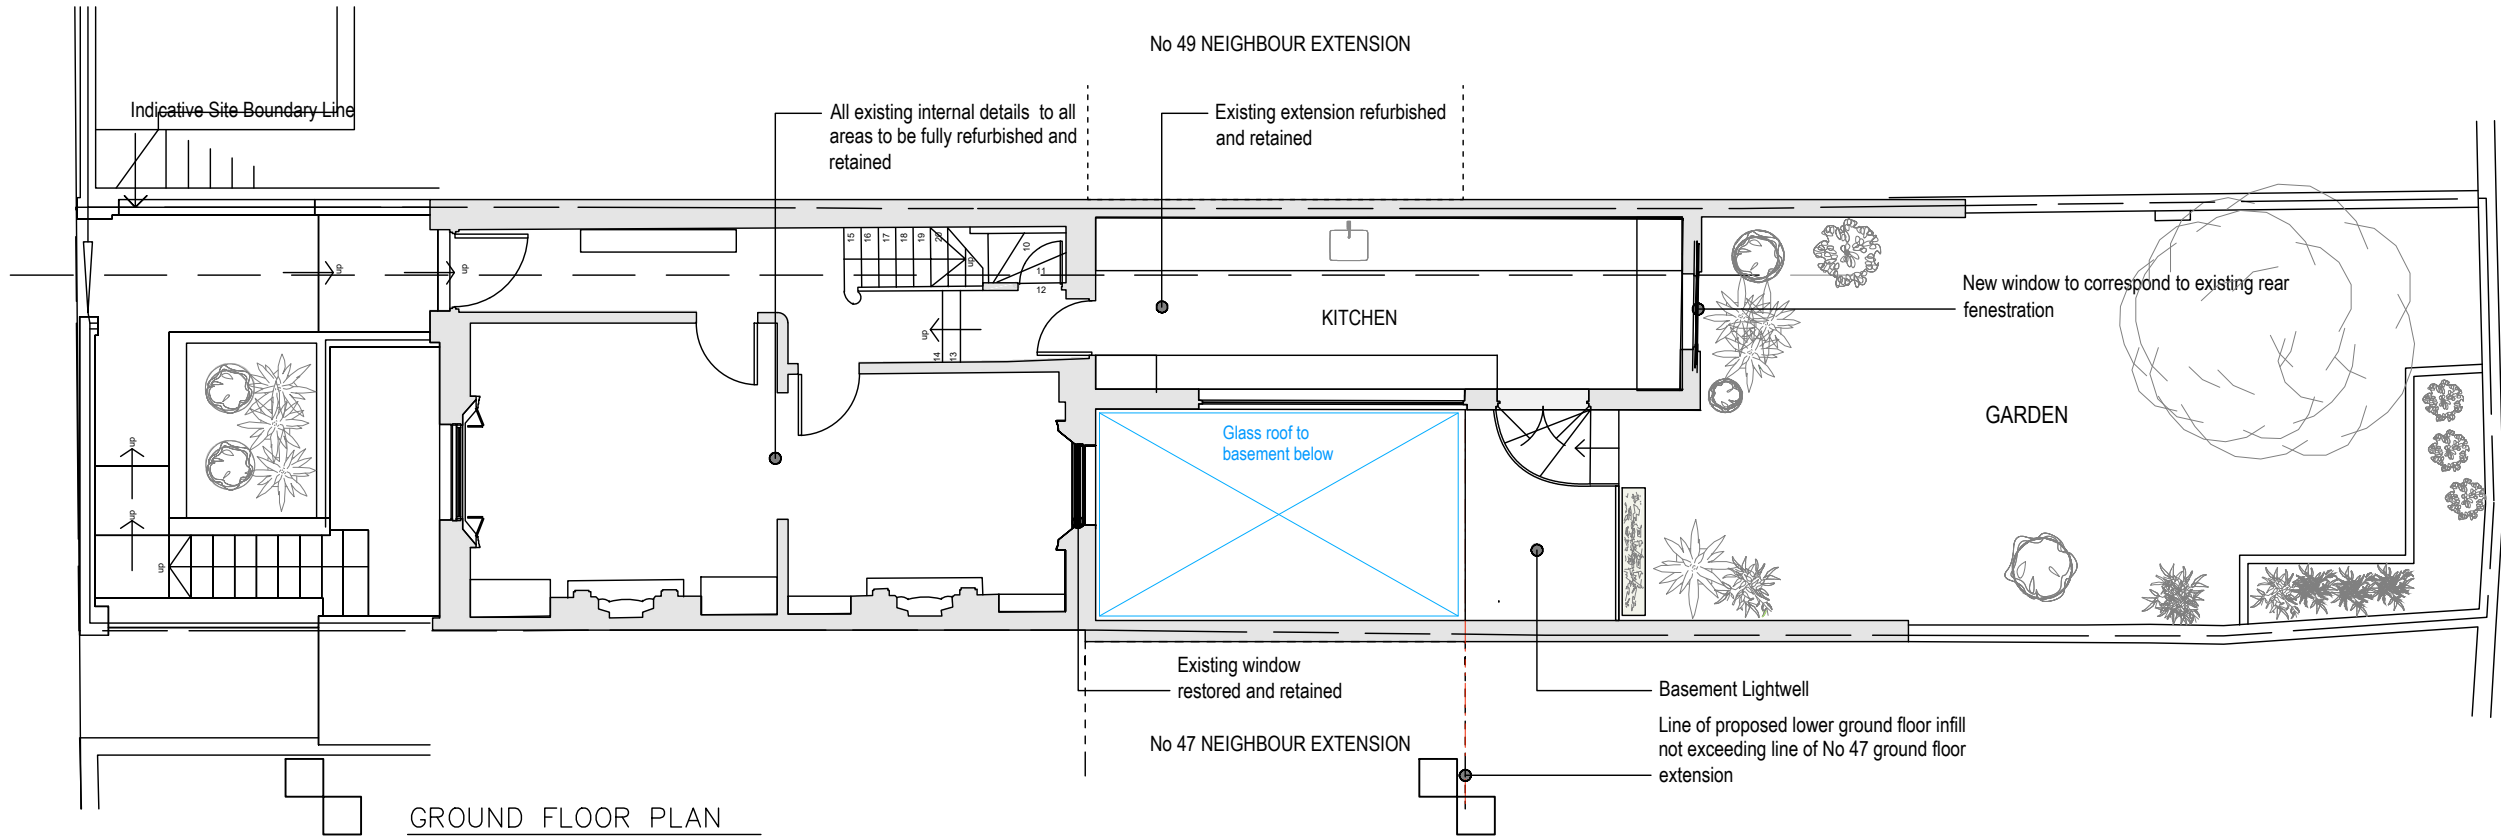

GROUND FLOOR PLAN
As per Planning Drawing A102 C

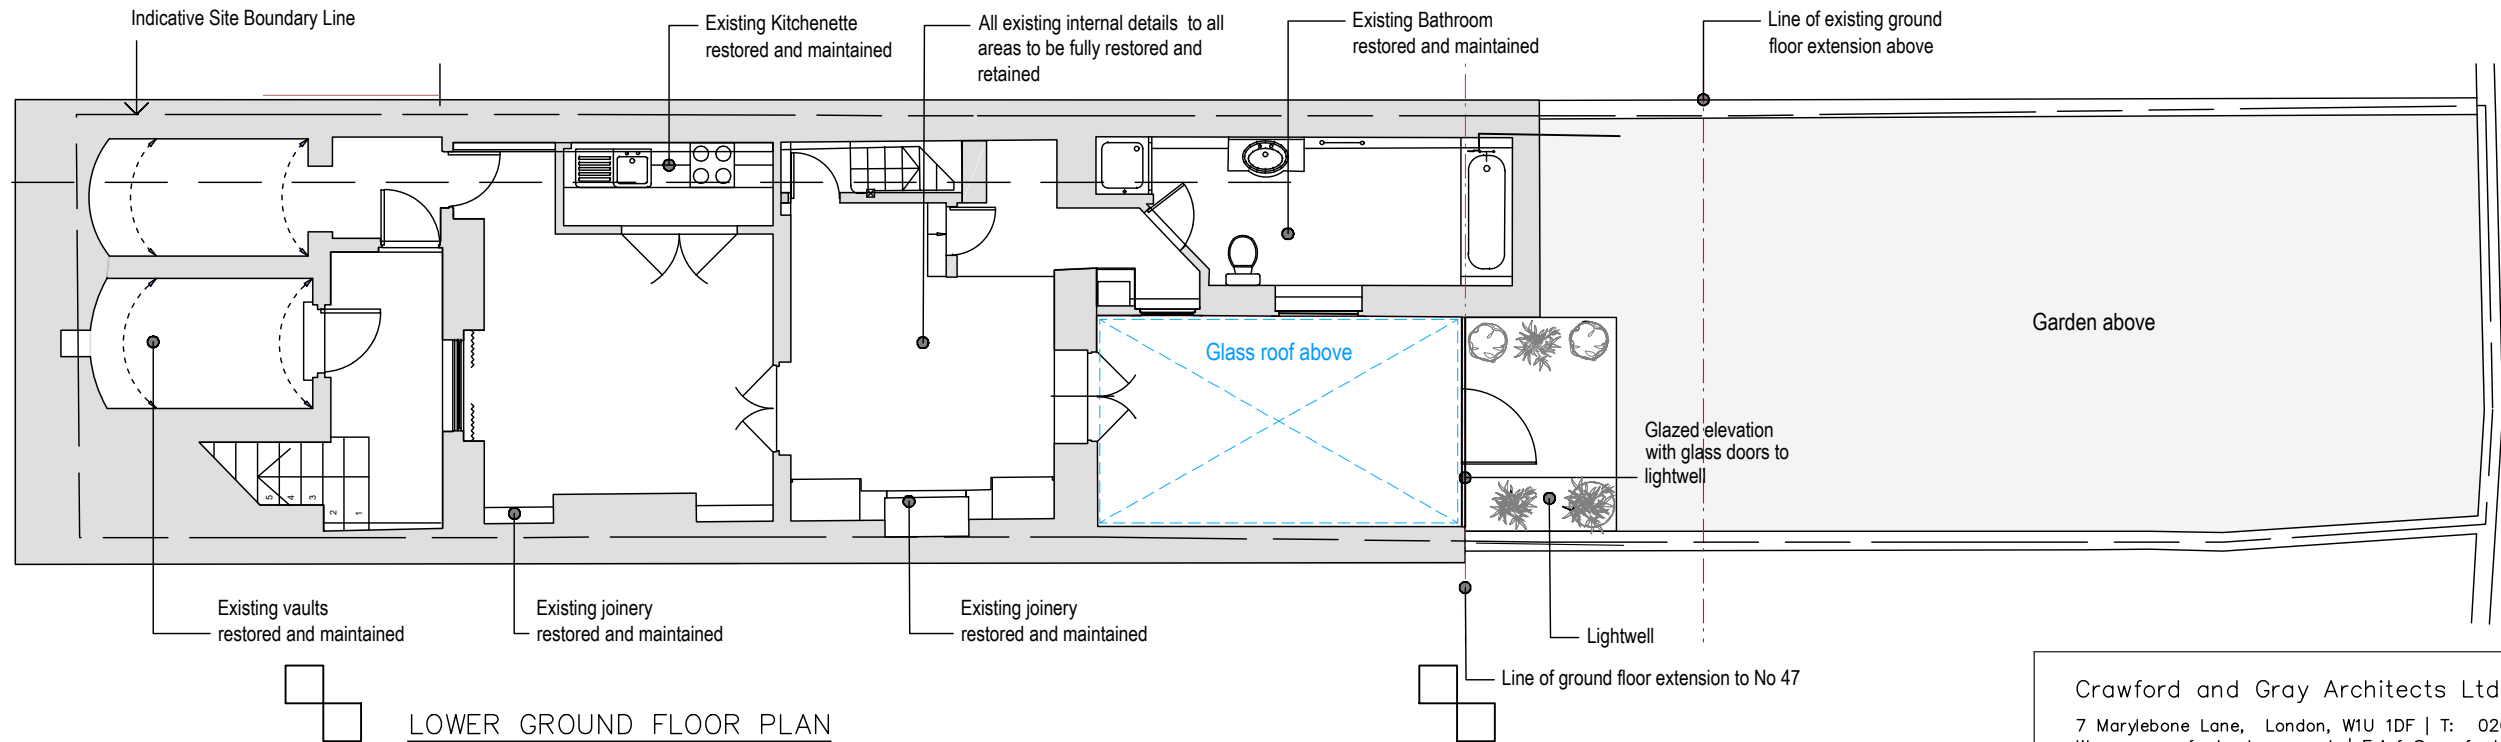


LOWER GROUND FLOOR PLAN
As per Planning Drawing A101 C

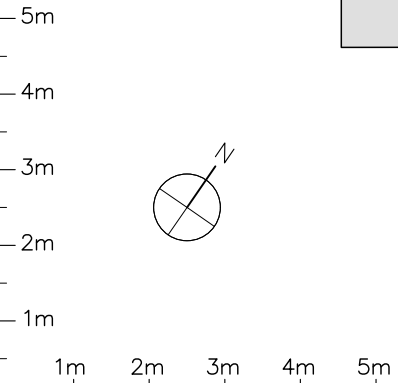


Crawford and Gray Architects Ltd			
7 Marylebone Lane, London, W1U 1DF T: 020 7221 5966 W: www.crawfordandgray.co.uk E: info@crawfordandgray.co.uk			
Client:	Drawing title: Approved Lower Ground and Ground Floor Plans		
Project:	Scale: 1:50@A1/1:100@A3	Drawn by:	Checked by:
Date:	10.07.2023	Drawing No:	516.P101

Approved works as per Planning Permission
20136592P and Listed Building Consent 20136742L

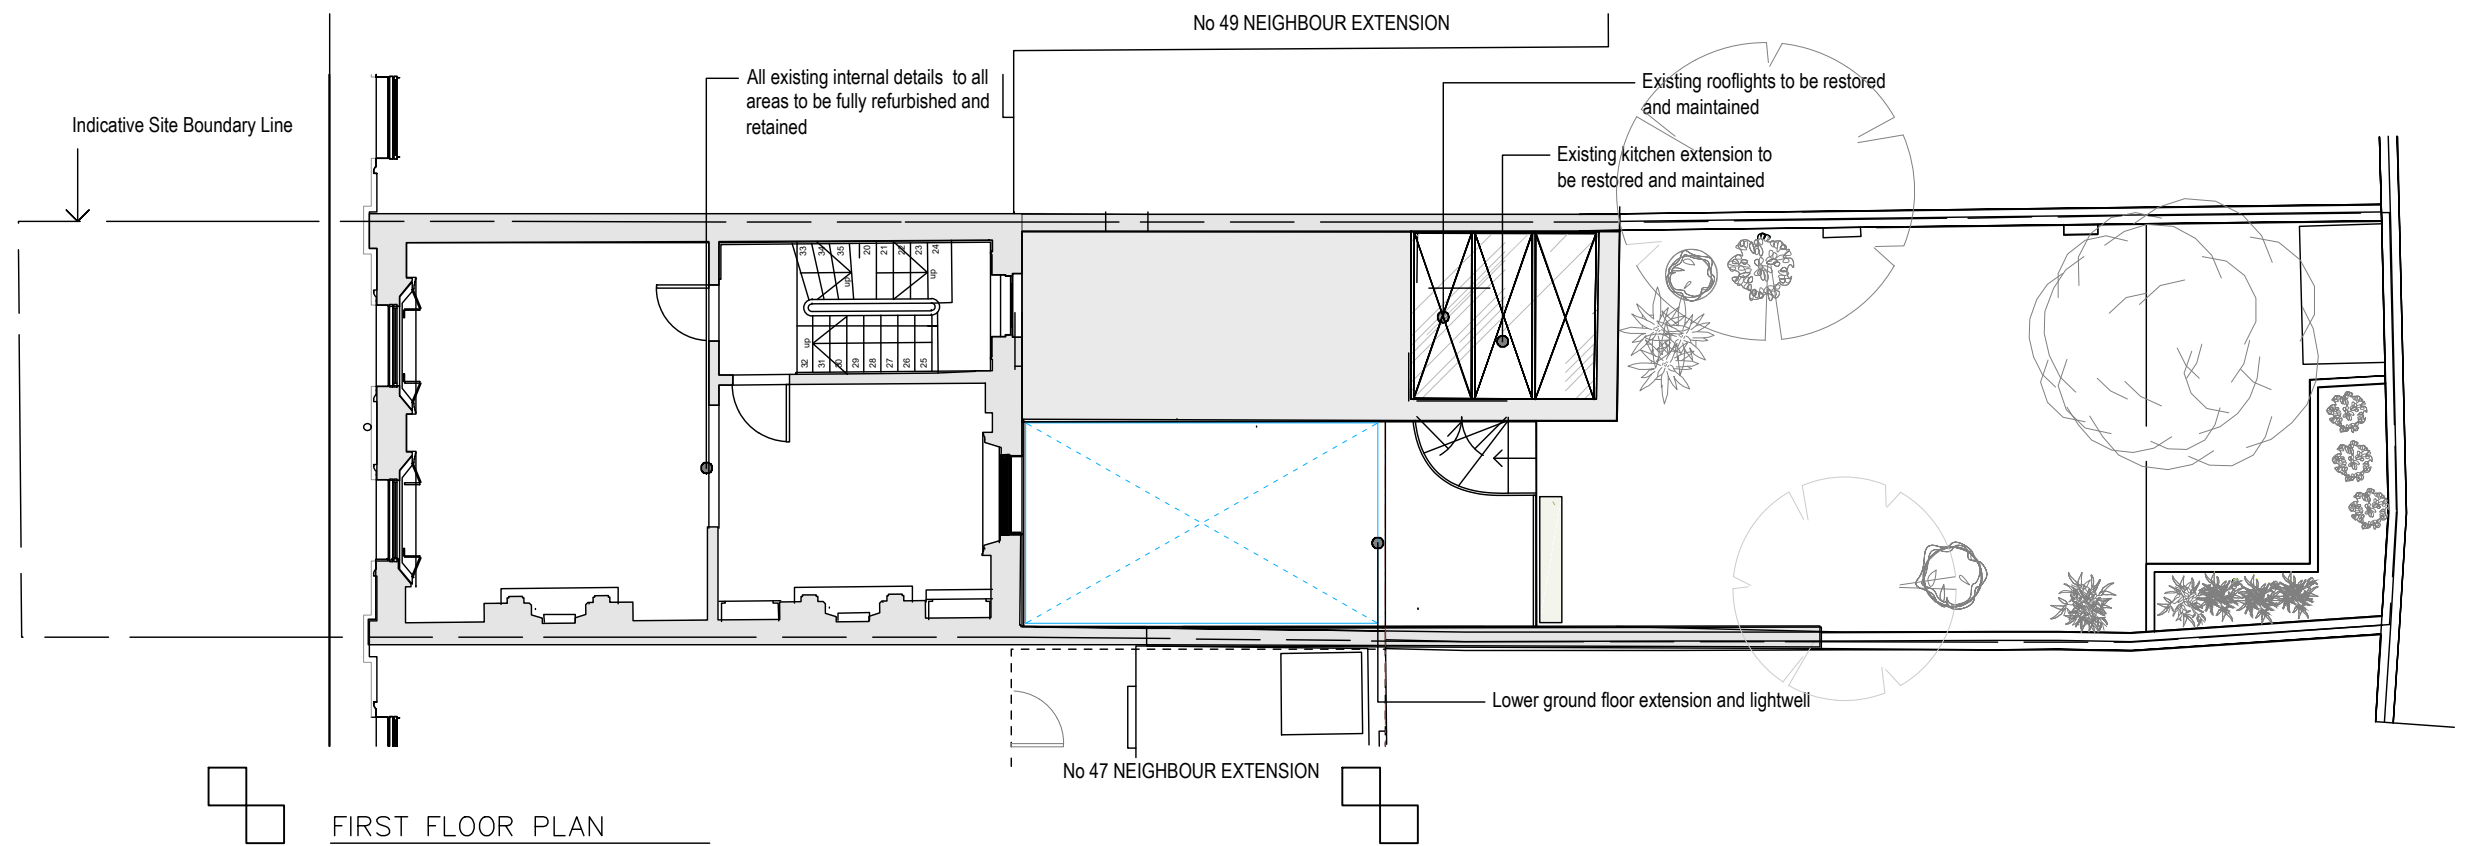


FIRST FLOOR PLAN
As per Planning Drawing A103 C

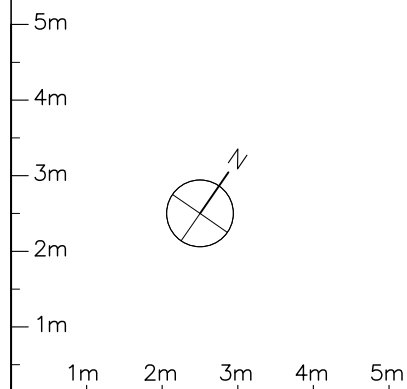

Crawford and Gray Architects Ltd 7 Marylebone Lane, London, W1U 1DF T: 020 7221 5966 W: www.crawfordandgray.co.uk E: info@crawfordandgray.co.uk			
Client:		Drawing title: Previous Planning Drawings 2	
Project: 48 Morningside Terrace, London, NW1 7RT	Scale: 1:50@A1/1:100@A3		Drawn by:
	Date: 10.07.2023		Checked by: 516.P102

Approved works as per Planning Permission
20136592P and Listed Building Consent 20136742L

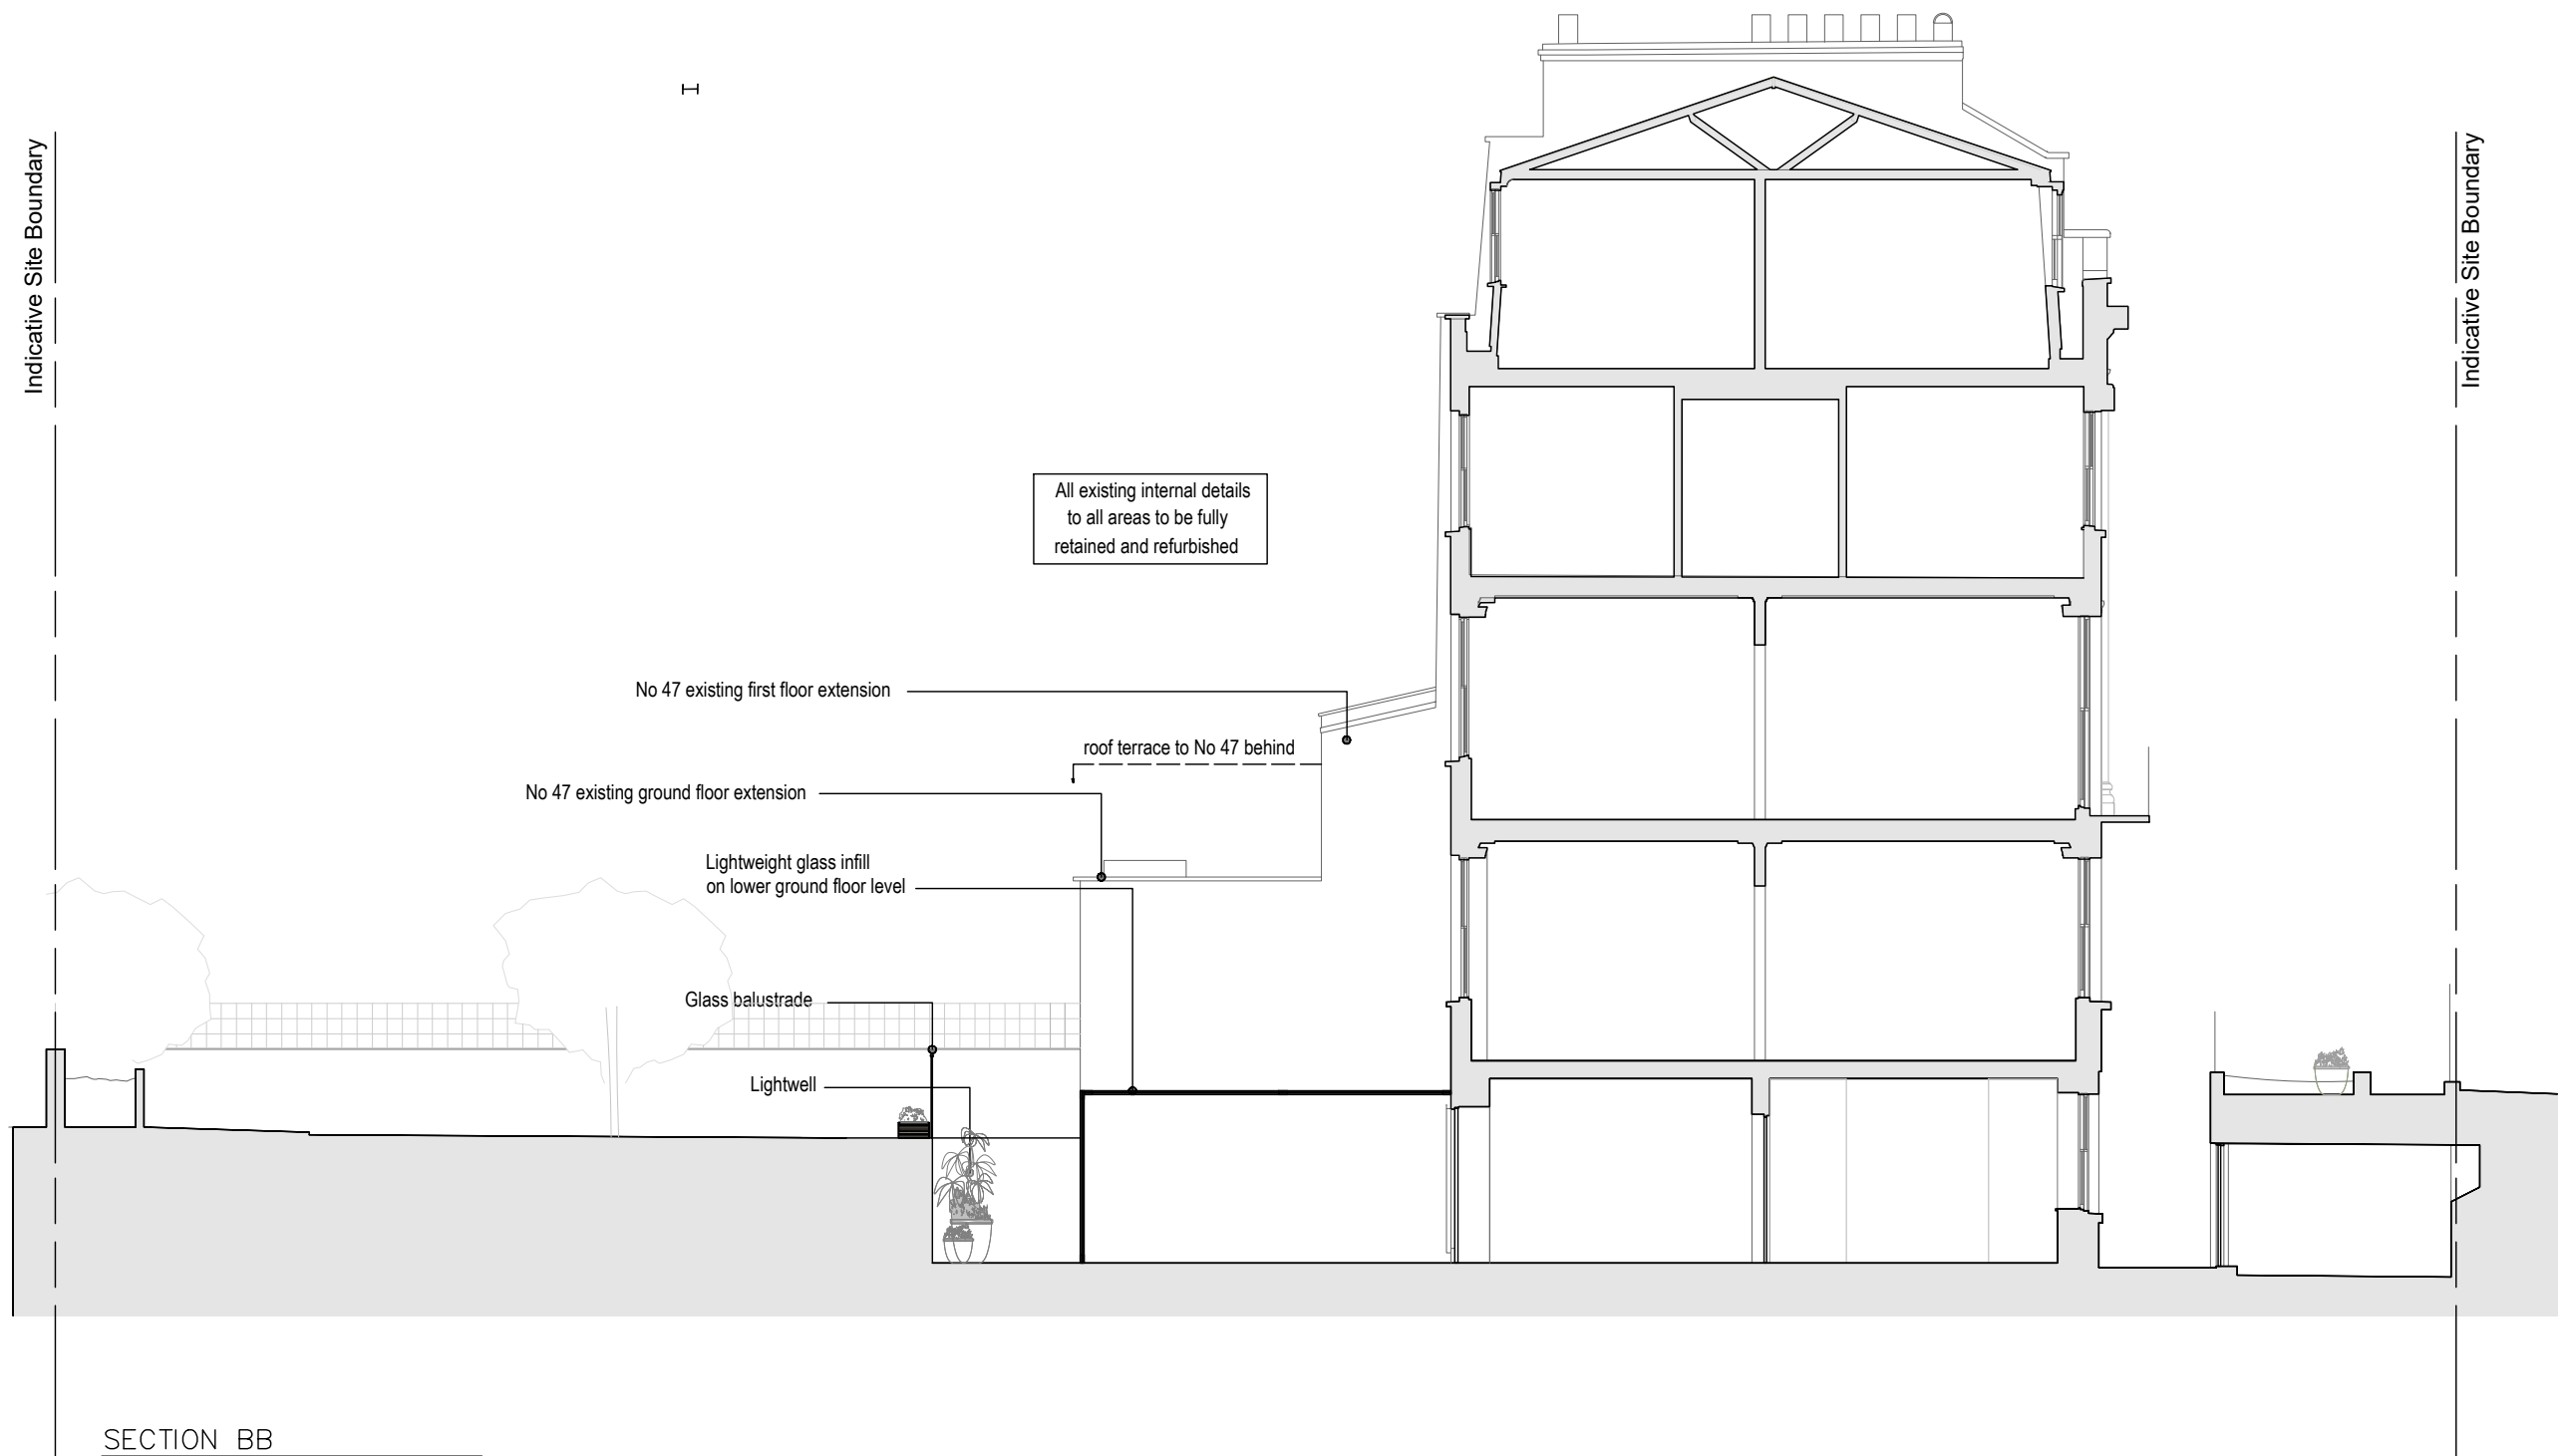

SECTION BB
As per Planning Drawing A201 C

Crawford and Gray Architects Ltd			
7 Marylebone Lane, London, W1U 1DF T: 020 7221 5966 W: www.crawfordandgray.co.uk E: info@crawfordandgray.co.uk			
Client:	Drawing title: Previous Planning Drawings 3		
Project:	Scale:	Drawn by:	Checked by:
48 Mornington Terrace, London, NW1 7RT	1: 50@A1/1:100@A3		
Date:	10.07.2023	Drawing No:	516.P103




PROPOSED REAR ELEVATION 1
As per Planning Drawing A301 C

PROPOSED REAR ELEVATION 2
As per Planning Drawing A301 C


Crawford and Gray Architects Ltd
7 Marylebone Lane, London, W1U 1DF | T: 020 7221 5966
W: www.crawfordandgray.co.uk | E: info@crawfordandgray.co.uk

Client:		Drawing title: Previous Planning Drawings 4	
Project: 48 Mornington Terrace, London, NW1 7RT	Scale: 1:50@A1/1:100@A3		Drawn by:
	Date: 10.07.2023		Checked by: Drawing No: 516.P104

Refused works as per Refusal of Listed Building
Consent Ref 2020/5037/L and Appeal
APP/X5210/Y/21/3284736

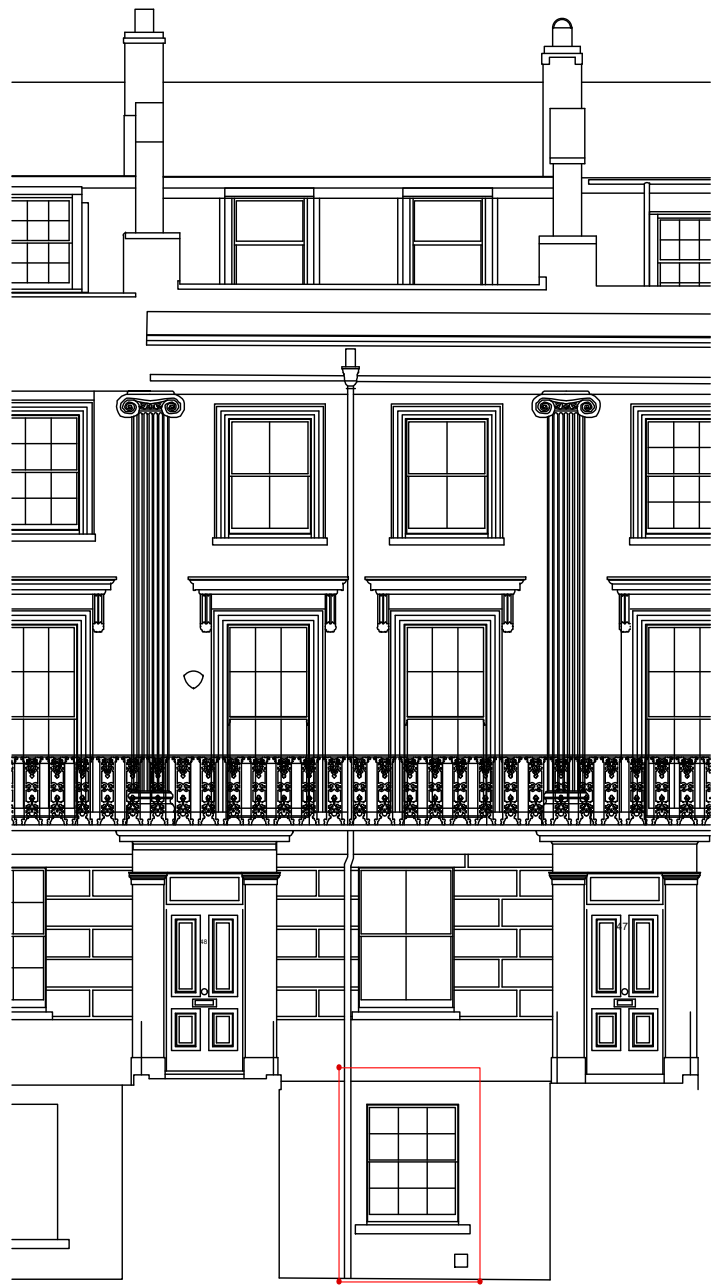

PREVIOUS EXISTING FRONT ELEVATION
As per Planning Drawing AS301

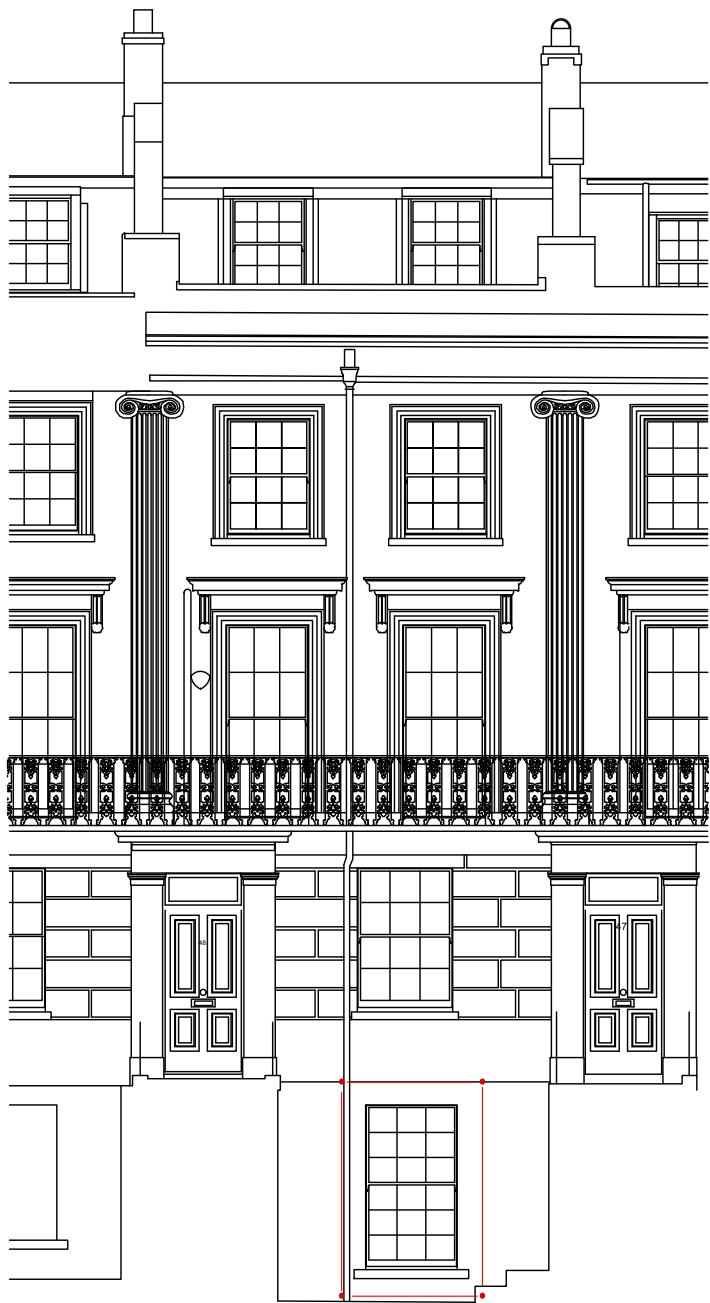

AS BUILT FRONT ELEVATION
As per Planning Drawing AS301



Crawford and Gray Architects Ltd			
7 Marylebone Lane, London, W1U 1DF T: 020 7221 5966			
W: www.crawfordandgray.co.uk E: info@crawfordandgray.co.uk			
Client:		Drawing title: Previous Planning Drawings 5	
Project: 48 Mornington Terrace, London, NW1 7RT	Scale: 1:50@A1/1:100@A3		Drawn by:
	Date: 10.07.2023		Checked by: Drawing No: 516.P105