


**GENERAL NOTES**  
 DO NOT SCALE DRAWINGS. USE DIMENSIONED DRAWINGS ONLY.  
 ALL DIMENSIONS TO BE CHECKED PRIOR TO COMMENCEMENT OF ANY WORKS, AND / OR PREPARATION OF ANY SHOP DRAWINGS.  
 ALL DISCREPANCIES TO BE REPORTED TO THE ARCHITECT.  
 THIS DRAWING TO BE READ IN CONJUNCTION WITH ALL OTHER ARCHITECTS DRAWINGS AND SPECIFICATIONS AND OTHER CONSULTANTS INFORMATION ALL STRUCTURAL ELEMENTS TO BE CROSS CHECKED WITH ENGINEERS DOCUMENTS

**NOTES**

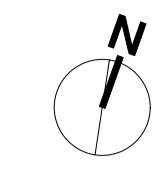


SCHEDULE REFERENCES

REVISION SCHEDULE

REVISION	DATE	DESCRIPTION	ISSUED BY
RD	17/11/2022		AD
R1	10/01/2023		AD
R2	26/05/2023		AD
R3	18/07/2023		AD

1 Site Plan - Proposed  
 Scale: 1:500

 

**Nex-**  
 55 Whitfield St,  
 London W1T 4AH  
 e: office@nex-architecture.com  
 t: +44 20 7183 0900

**—British Land**  
 45 Seymour Street  
 London W1H 7LX

PROJECT: Regents Place			
DRAWING: Site Block Plan - Proposed			
STATUS: Planning	DATE: 18/07/2023	DRAWN: WL	CHECKED: AD
SCALE: 1:500 @ ISO A1	DRAWING NO.: 103-Nex-00-XX-DR-A-2110	REVISION: R3	