


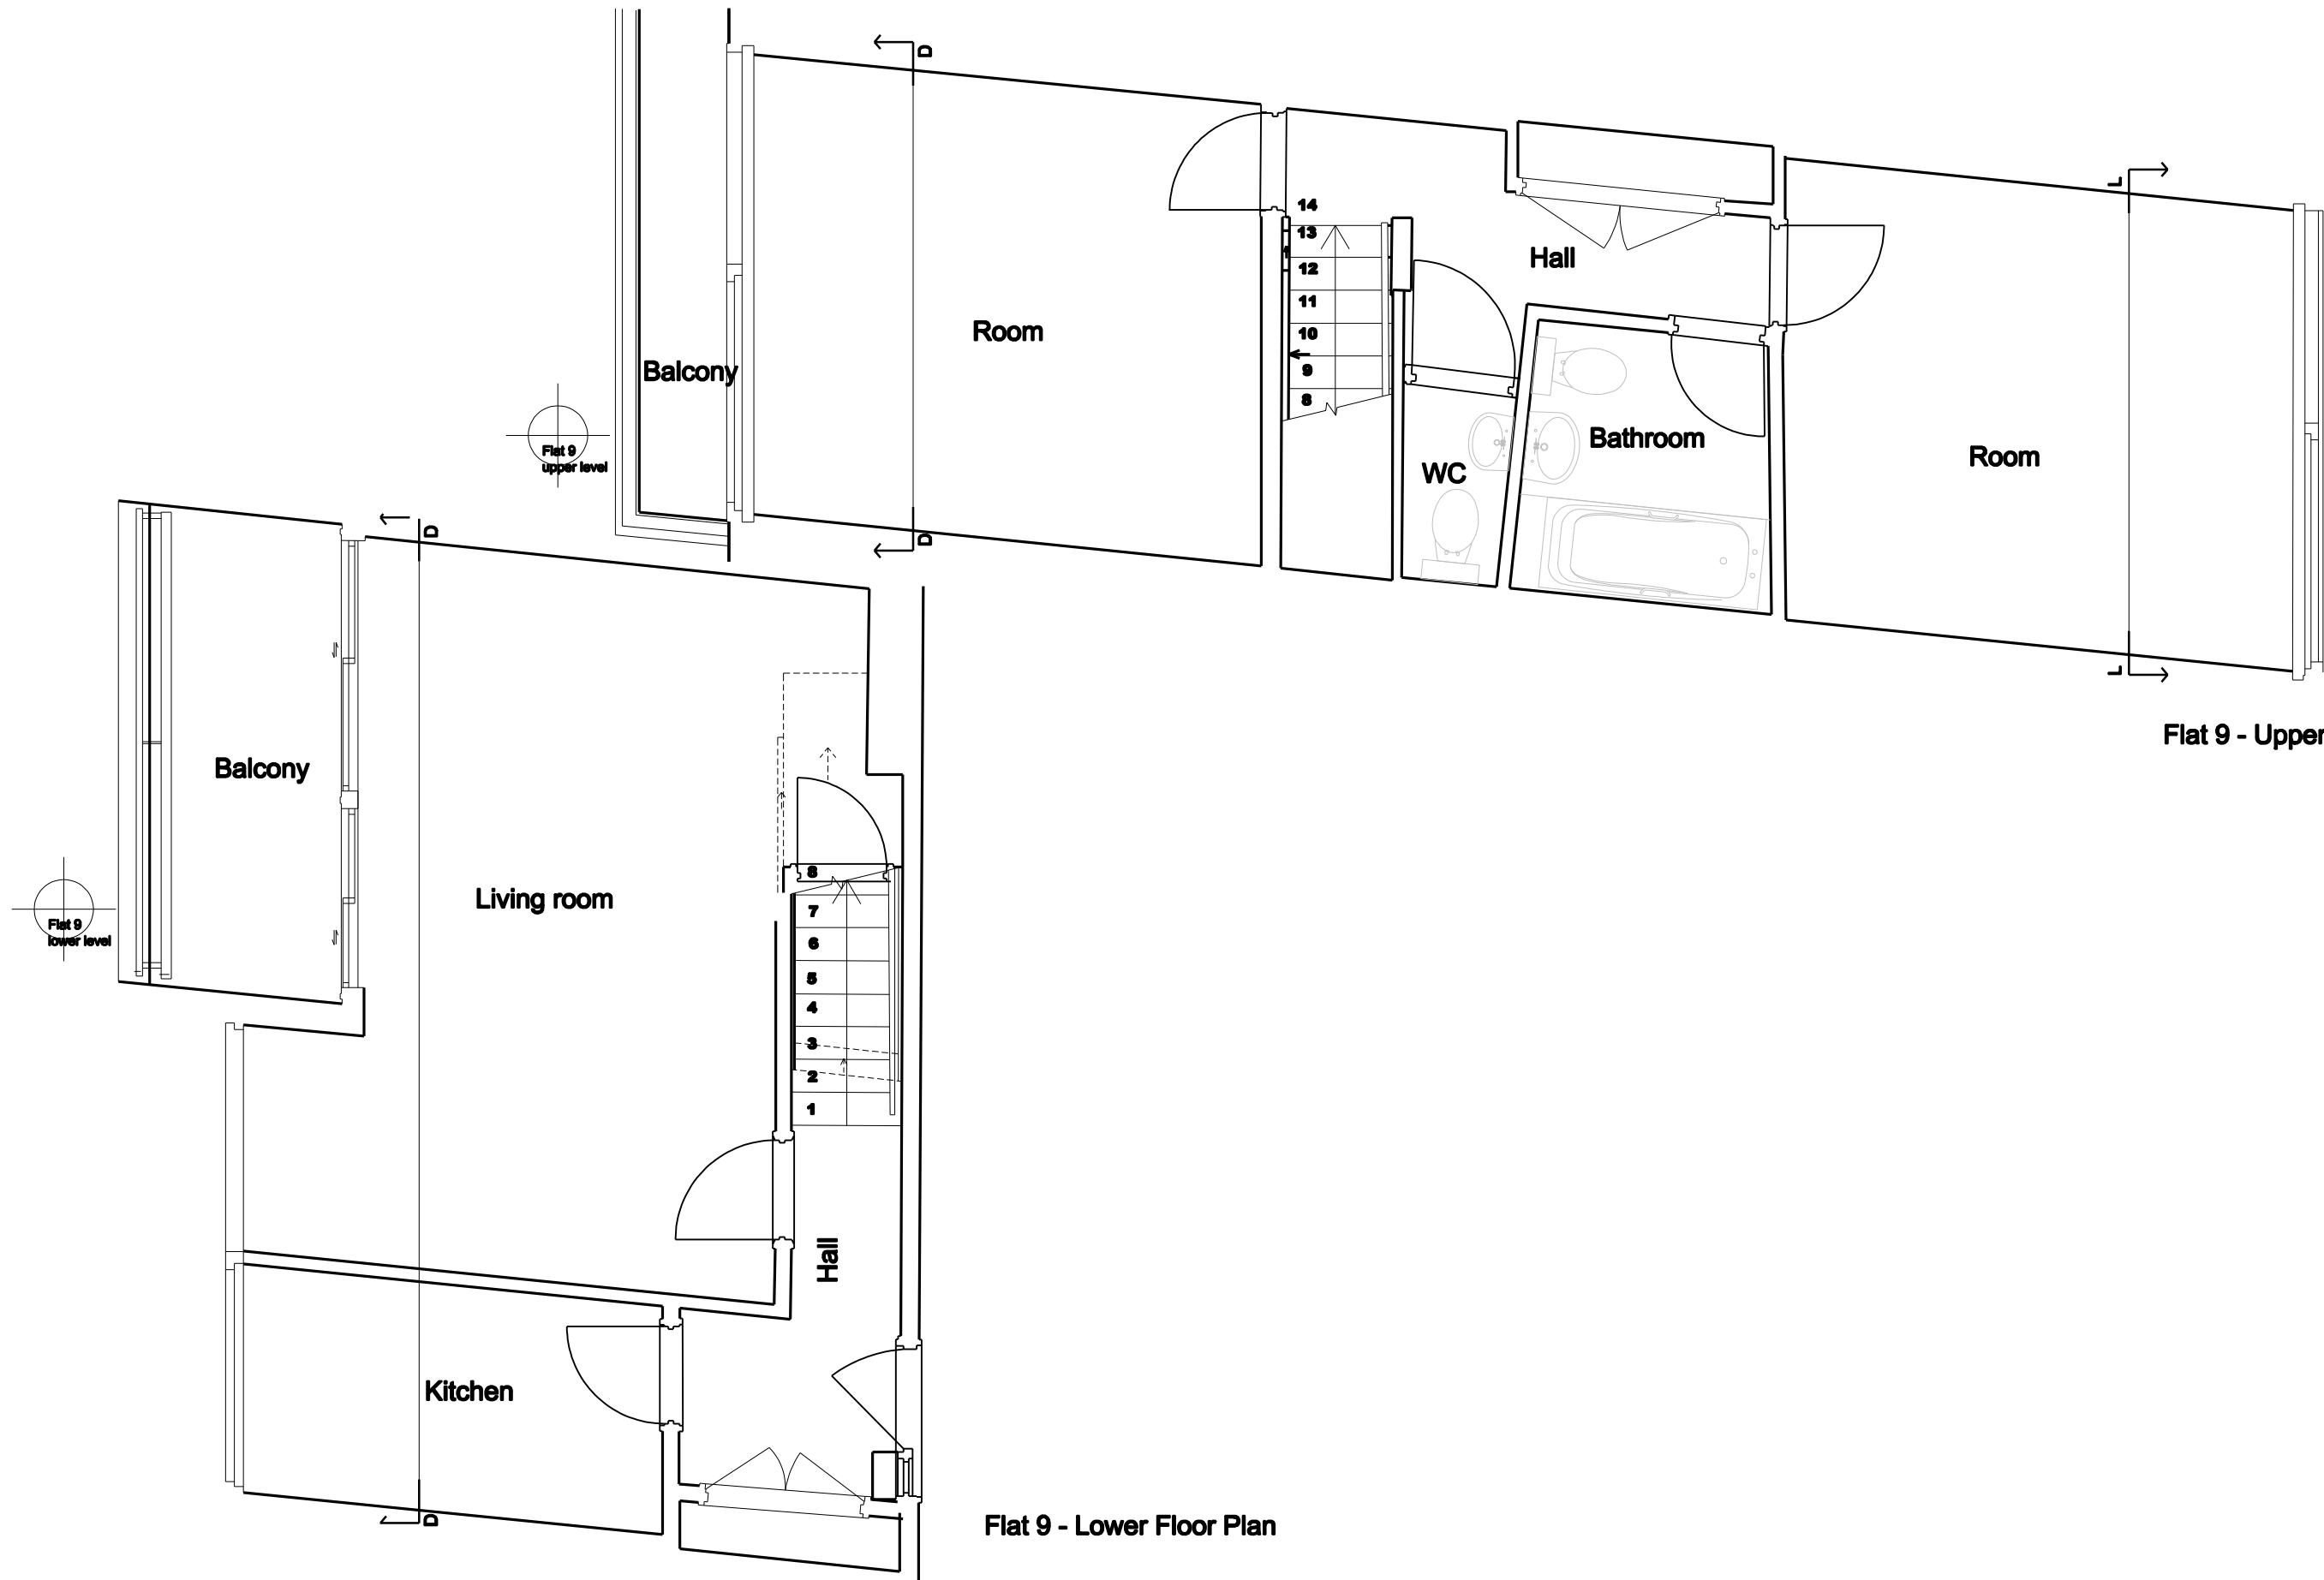

Flat 9 - Upper Floor Plan

Flat 9 - Lower Floor Plan

| Rev | Notes                       | Date     | Rev | Notes | Date |
|-----|-----------------------------|----------|-----|-------|------|
| A   | Section locator lines added | 03.08.23 |     |       |      |
|     |                             |          |     |       |      |
|     |                             |          |     |       |      |
- all dimensions are to be checked on site and any discrepancies reported to the architect  
- architect to be informed of any additional information required  
- do not scale this drawing

PLANNING



|   |           |                           |                                |             |
|---|-----------|---------------------------|--------------------------------|-------------|
| <b>WORKS</b><br>16 upper montagu street<br>london w1h 2an<br>020 7224 8750<br>www.worksarchitecture.com |           |                           |                                |             |
| Project: Centre Point House – Flat 9                                                                    |           |                           |                                |             |
| Title: Existing Plans                                                                                   |           |                           |                                |             |
| Date: 03.08.23                                                                                          | Drawn: 60 | Scale: 1:50@a3<br>1:25@a1 | Drawing Number: cph_x_p_004_08 | Revision: A |