


Flat 16 - Upper Floor Plan

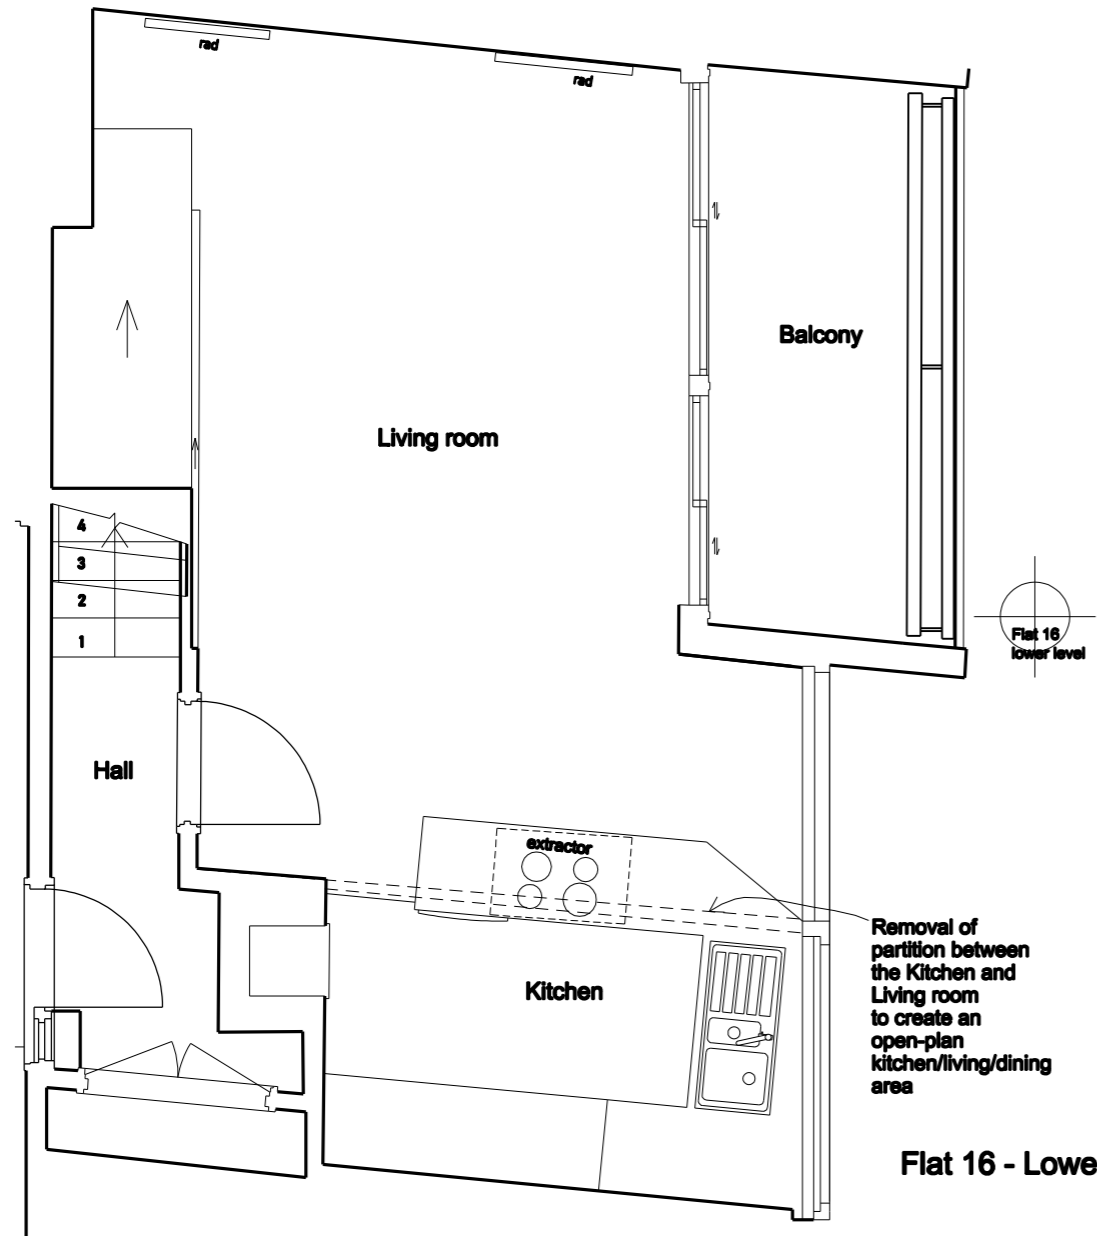


Flat 16 - Lower Floor Plan

| Rev | Notes | Date | Rev | Notes | Date |
|-----|-------|----------|-----|-------|------|
| A | | 25.07.23 | | | |
| | | | | | |
| | | | | | |
| | | | | | |
| | | | | | |
| | | | | | |

- all dimensions are to be checked on site and any discrepancies reported to the architect
 - architect to be informed of any additional information required
 - do not scale this drawing

PLANNING

 

WORKS 16 upper montagu street
 london w1h 2an
 020 7224 8750
 www.worksarchitecture.com

Project: Centre Point House - Flat 16

Title: Proposed Plans

Date: 25.07.23 Drawn: eo Scale: 1:50@a3 1:25@a1 Drawing Number: cph_p_005_16 Revision: A