


EXISTING BASEMENT  
FLOOR PLAN  
USE CLASS E (g)

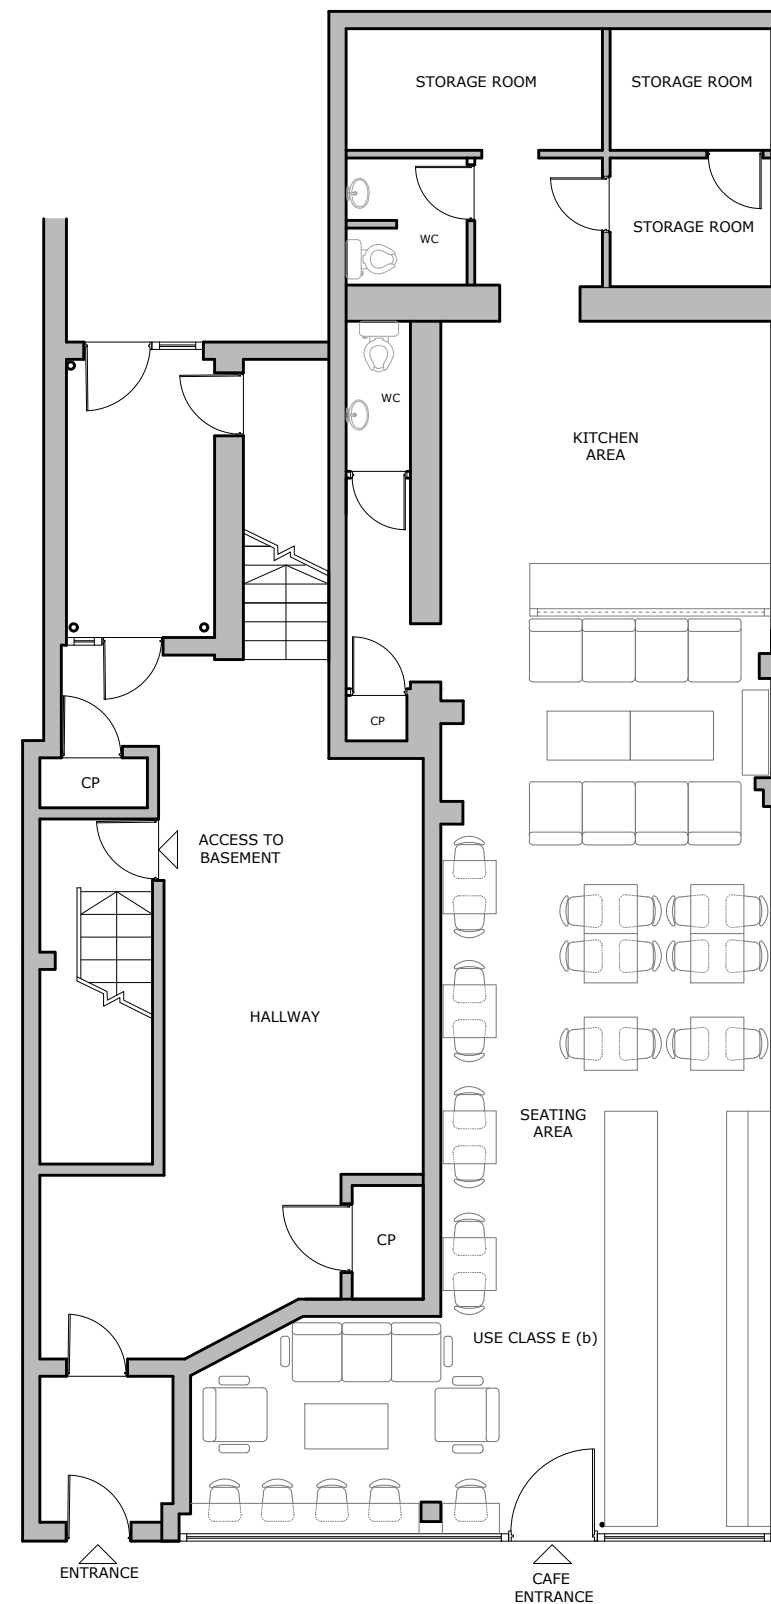

EXISTING GROUND  
FLOOR PLAN  
USE CLASS E (b)

PLEASE NOTE  
1. All dimensions to be verified on site.  
2. All dimensions are in millimeters.  
3. No work shall commence until all approvals and agreements have been obtained.  
These include, Planning, Building Regulations, Water and party Wall.  
4. The Copyright of this drawing belong to Adv Planning Limited T/A Advance Architecture.



Drawn By GA  
Checked By KK

PROJECT  
STATUS

**PLANNING**  
EXISTING PLANS

PROJECT

188-189 DRURY LANE  
WC2B 5QD

SHEET  
JOB No.

PLANS  
**16.096**

DRAWING  
NUMBER  
DATE

**P110**  
11/09/2023

REV