


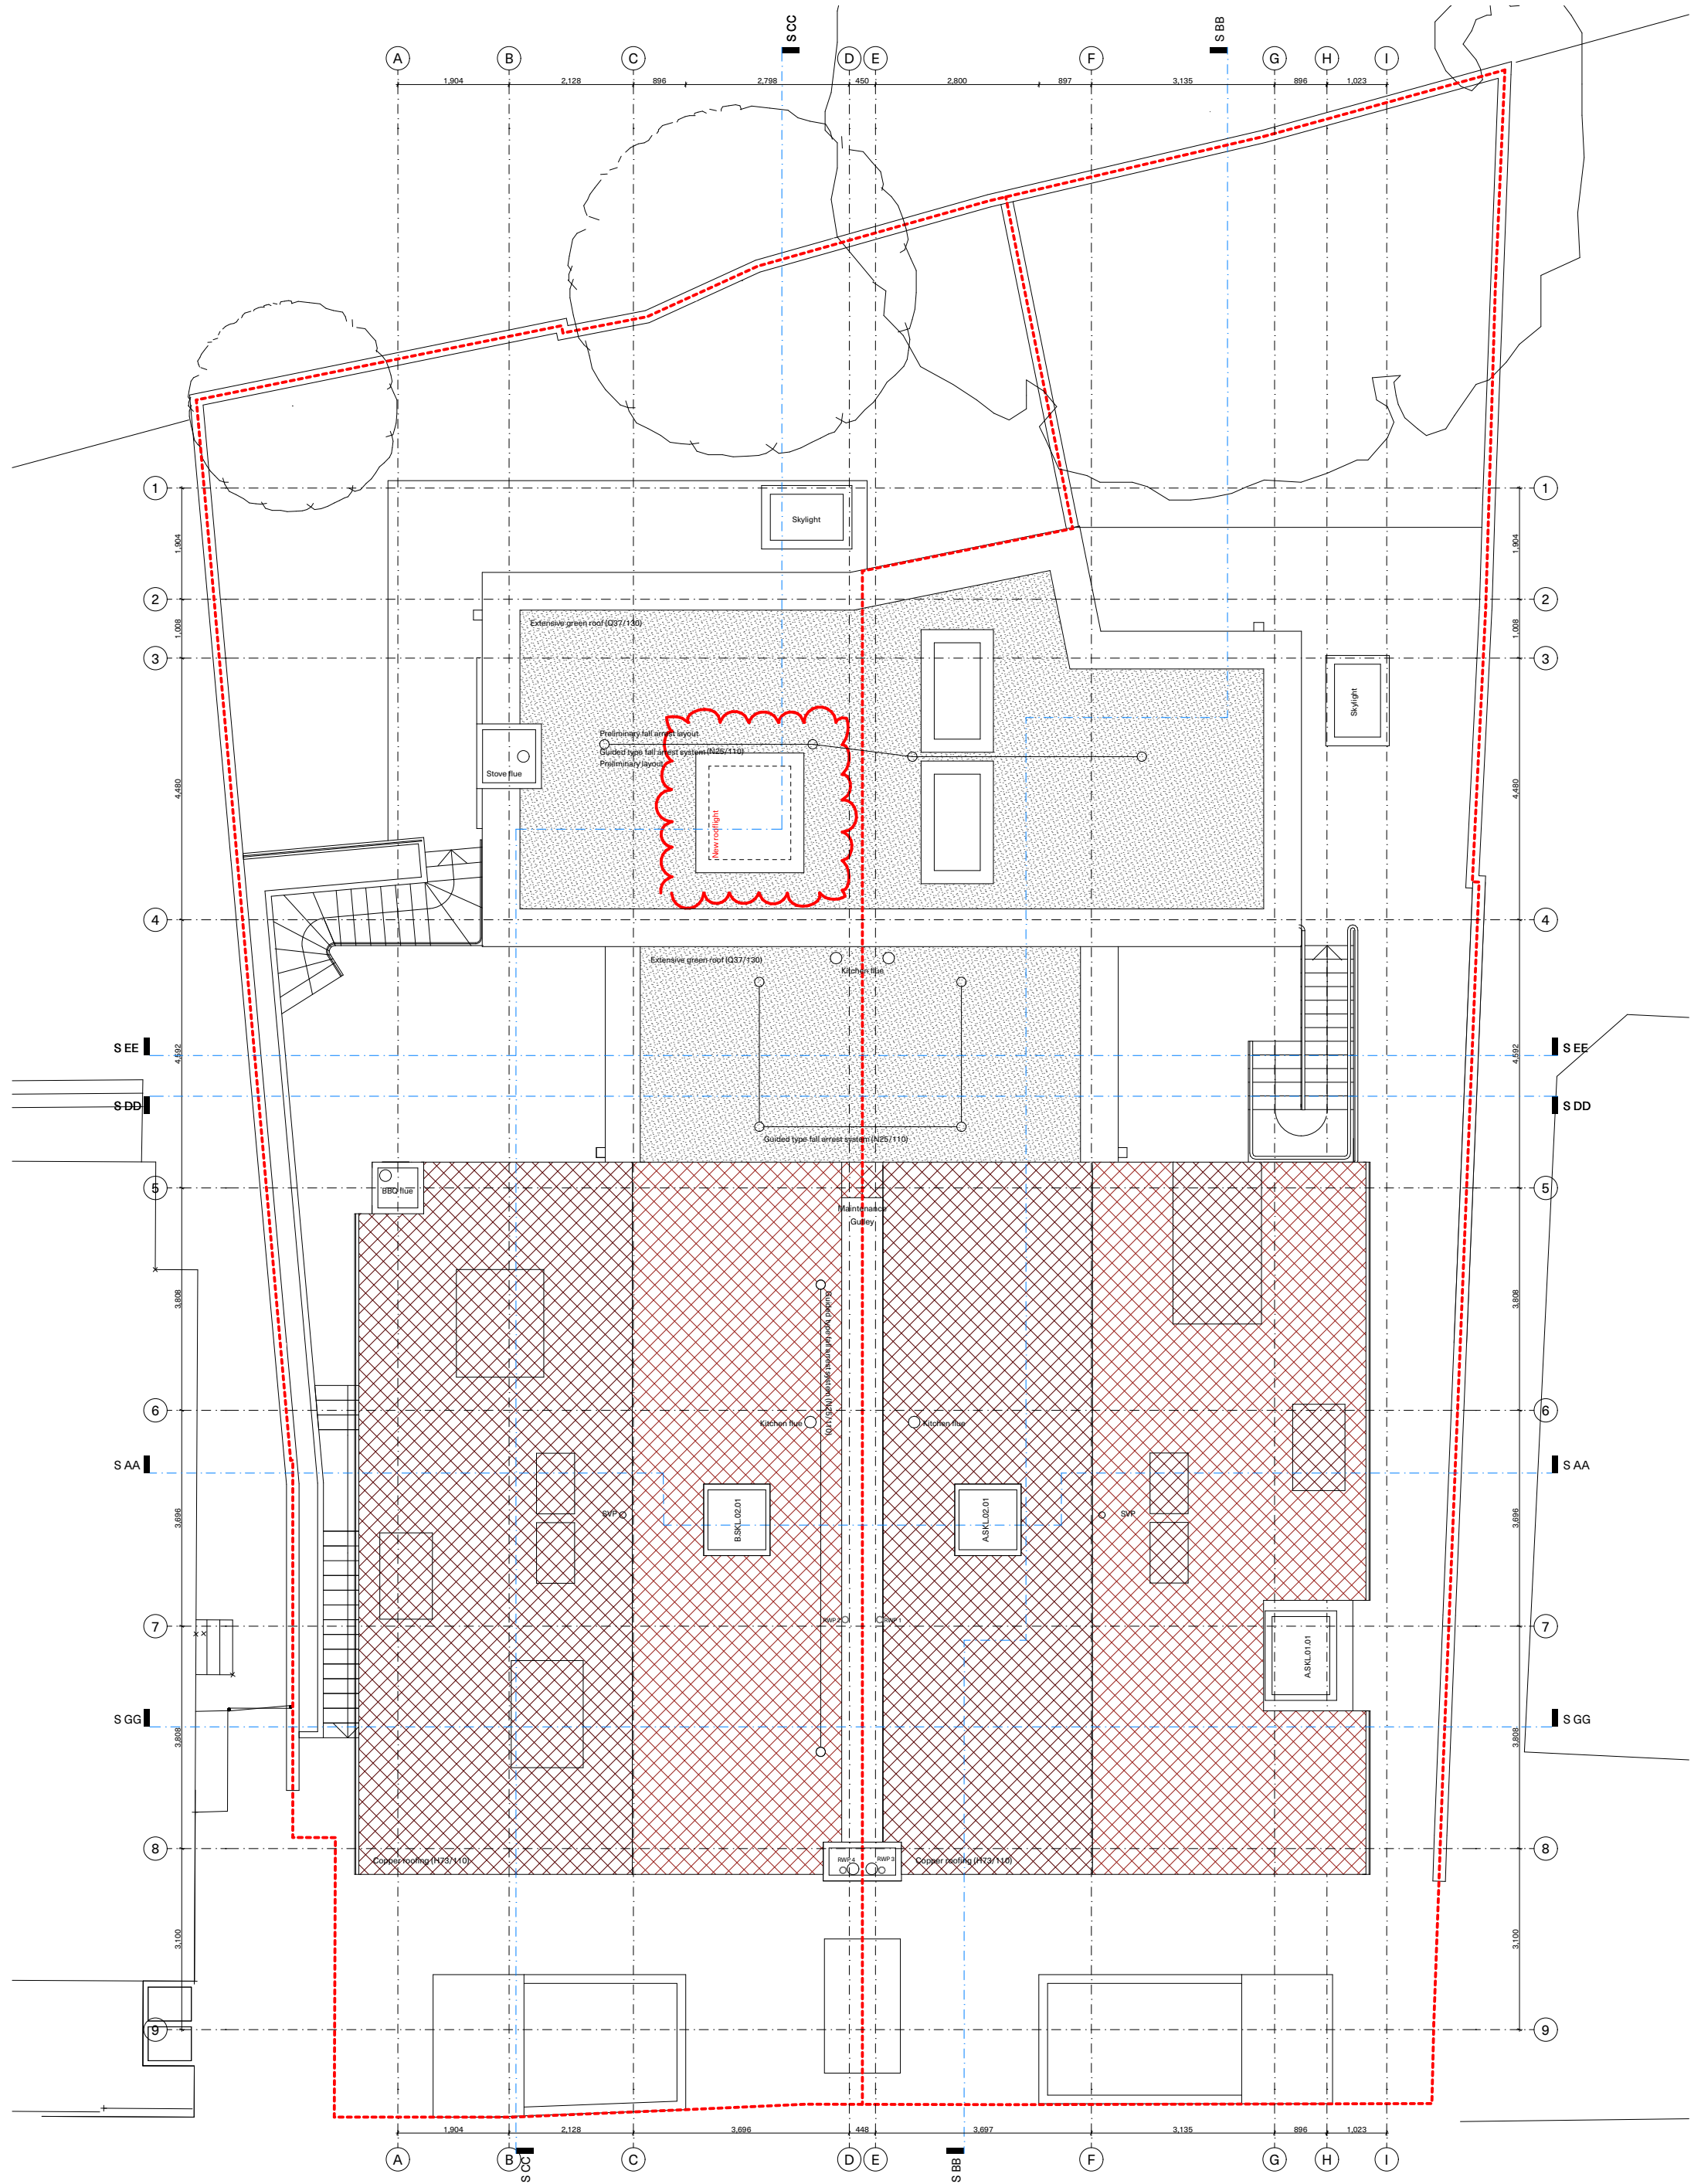


Do not scale from this drawing. Verify all dimensions on site. Drawing should be read in conjunction with Information from all other design consultants and contractors. All drawings in digital format are for reference only, paper copies are available on request.

Ownership boundary - - - - -

Rev 23 Issued For: Construction

Drawn by: AKA Date: 02/08/23

 

Client: Gausen, De Botton
Location: Belsize Park, Camden

Project: 060_Glenilla Road
Scale: 1:100 @ A3 / 1:50 @ A1

Drawing Title: Roof plan
Drawing Number: 060_L104_Rev 23

ADAM KHAN ARCHITECTS
Regents Studios, Unit 31, London E8 4QN
020 7403 9897 www.adamkhan.co.uk