


Flat 2 - Upper Floor Plan

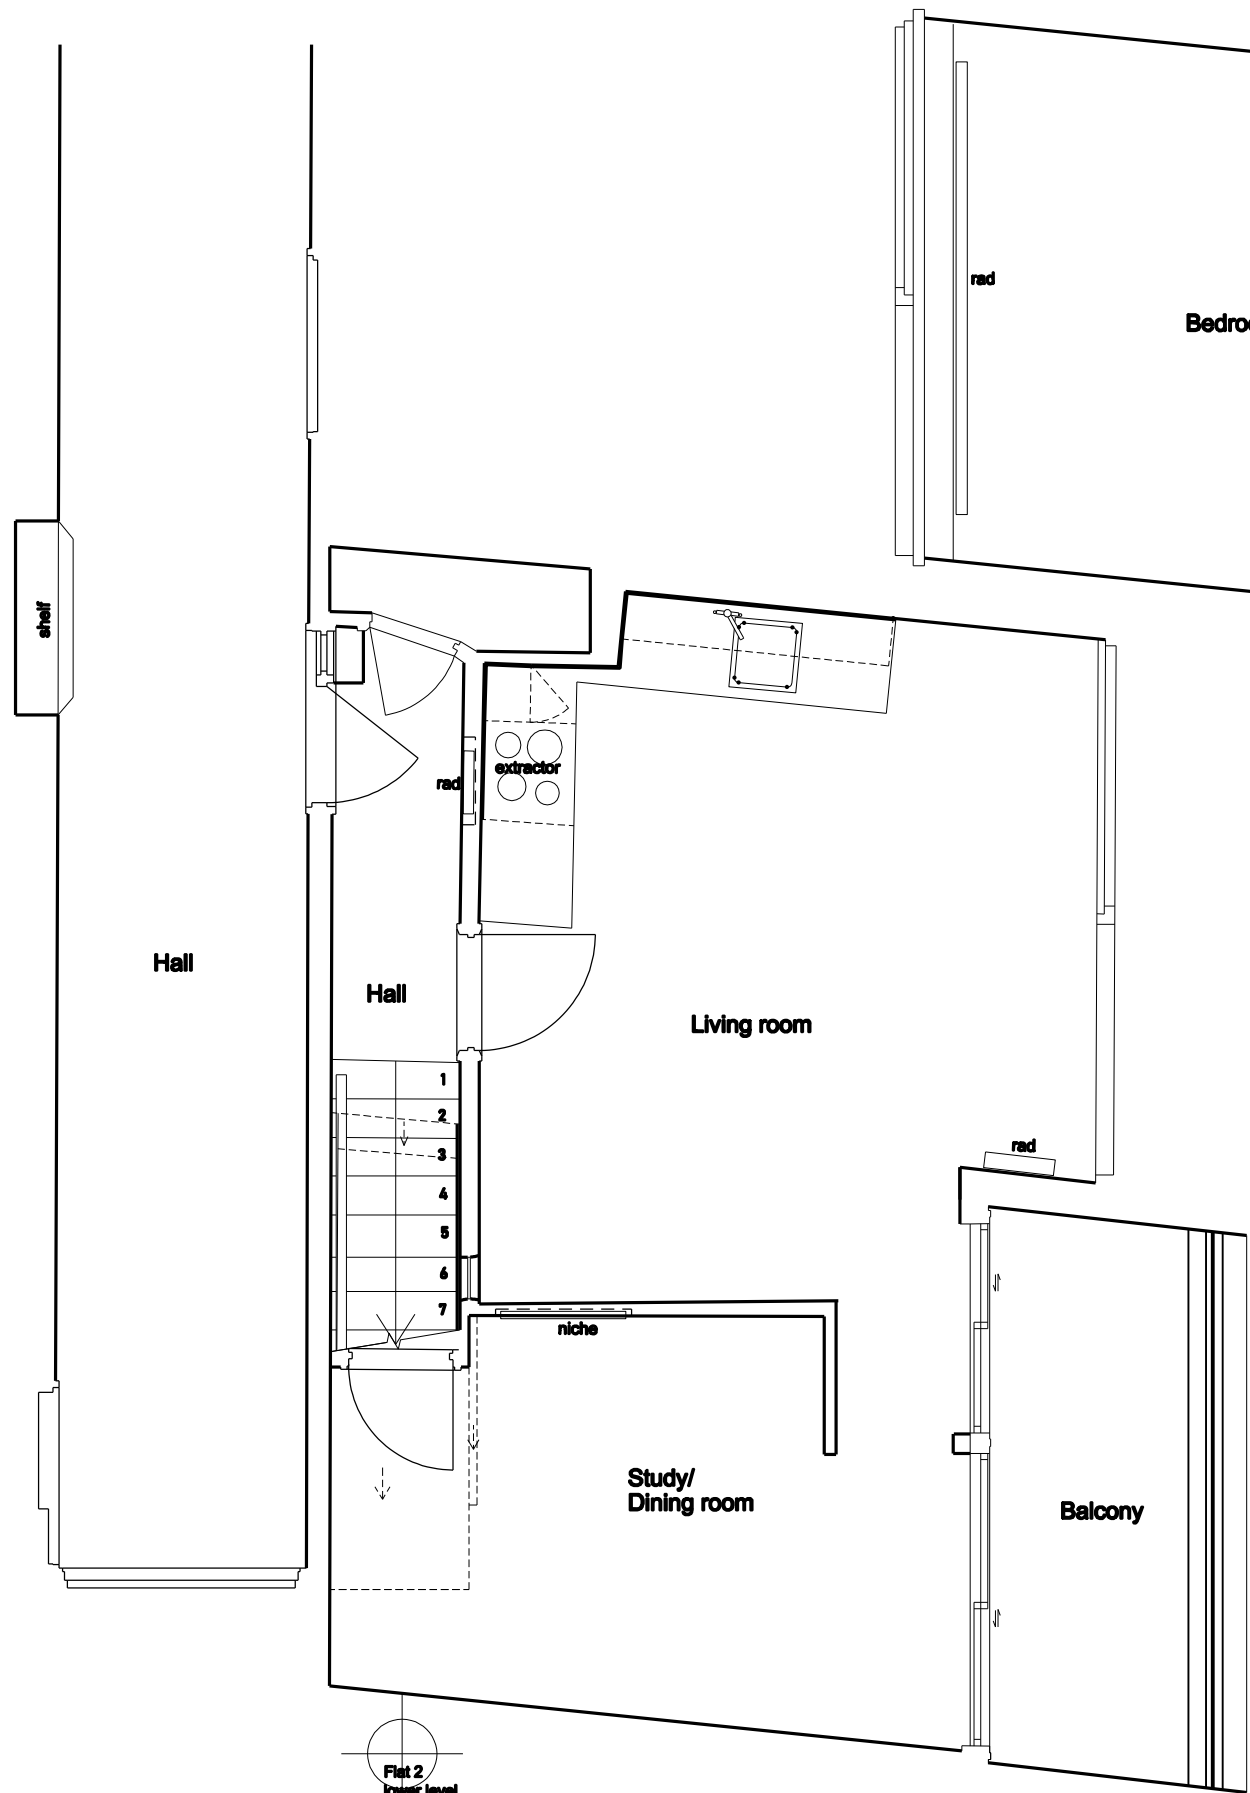


Flat 2 - Lower Floor Plan

Rev	Notes	Date	Rev	Notes	Date
A		25.07.23			
B	Study entrance amended	02.08.23			

- all dimensions are to be checked on site and any discrepancies reported to the architect  
- architect to be informed of any additional information required  
- do not scale this drawing

PLANNING

 

**WORKS**  
16 upper montagu street  
london w1h 2an  
020 7224 8750  
www.worksarchitecture.com

Project: Centre Point House – Flat 2

Title: Proposed Plans

Date: 02.08.23	Drawn: eo	Scale: 1:50@a3 1:25@a1	Drawing Number: cph_p_001_02	Revision: B
----------------	-----------	---------------------------	------------------------------	-------------