


Flat 7 - Upper Floor Plan

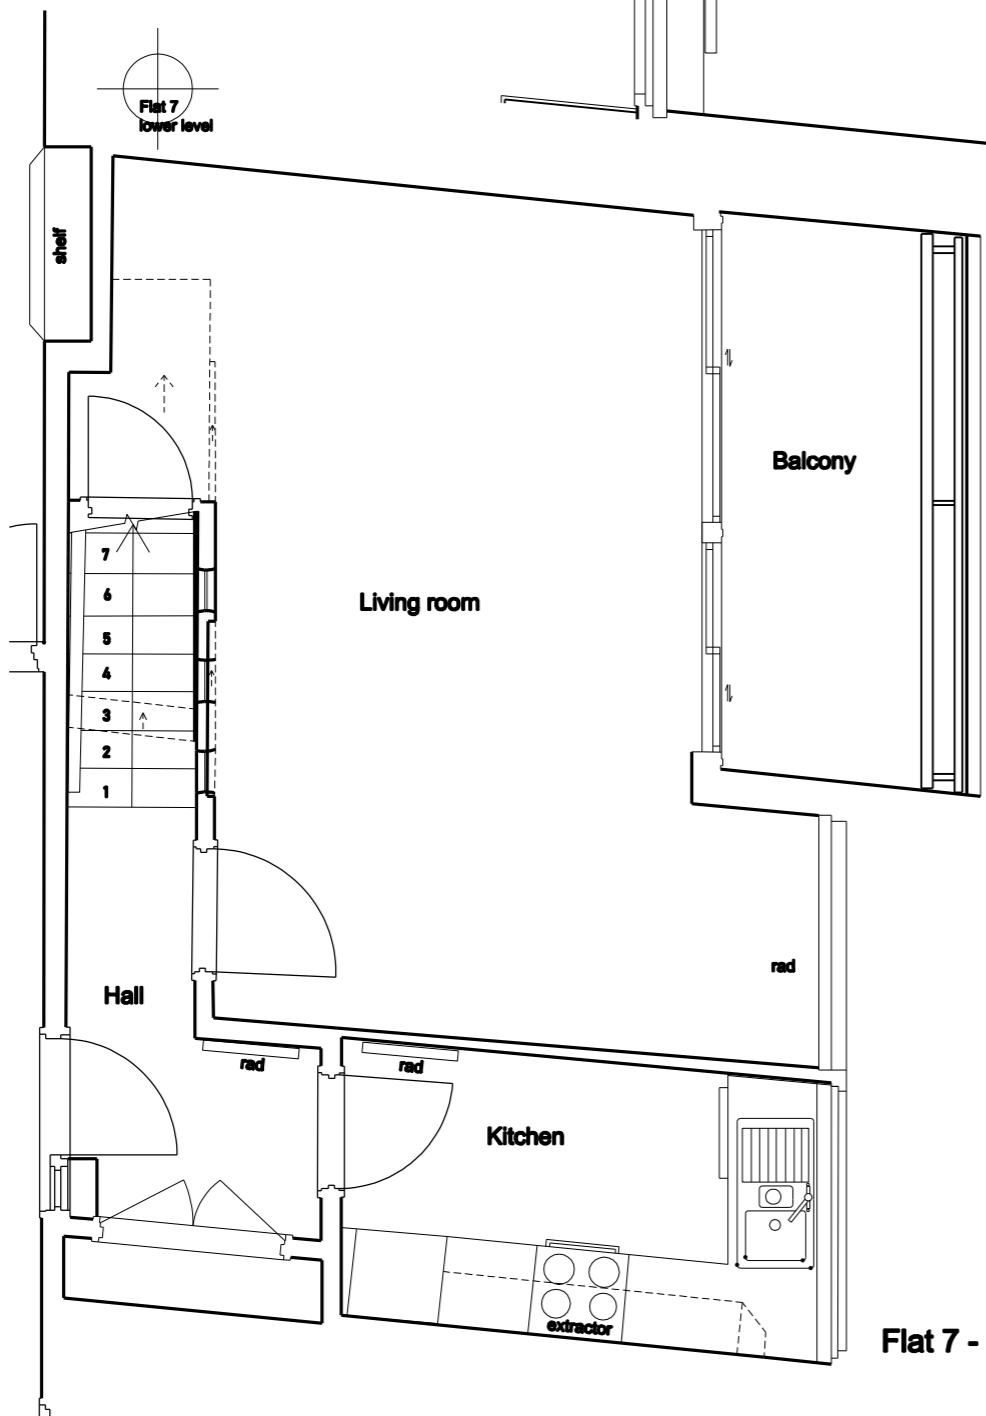

Flat 7 - Lower Floor Plan

Rev	Notes	Date	Rev	Notes	Date
A		25.07.23			

- all dimensions are to be checked on site and any discrepancies reported to the architect
 - architect to be informed of any additional information required
 - do not scale this drawing

PLANNING



WORKS
 16 upper montagu street
 london w1h 2an
 020 7224 8750
 www.worksarchitecture.com

Project: Centre Point House - Flat 7

Title: Proposed Plans

Date: 25.07.23	Drawn: 60	Scale: 1:50@a3 1:25@a1	Drawing Number: cph_p_002_07	Revision: A
----------------	-----------	---------------------------	------------------------------	-------------