


Flat 28 - Upper Floor Plan

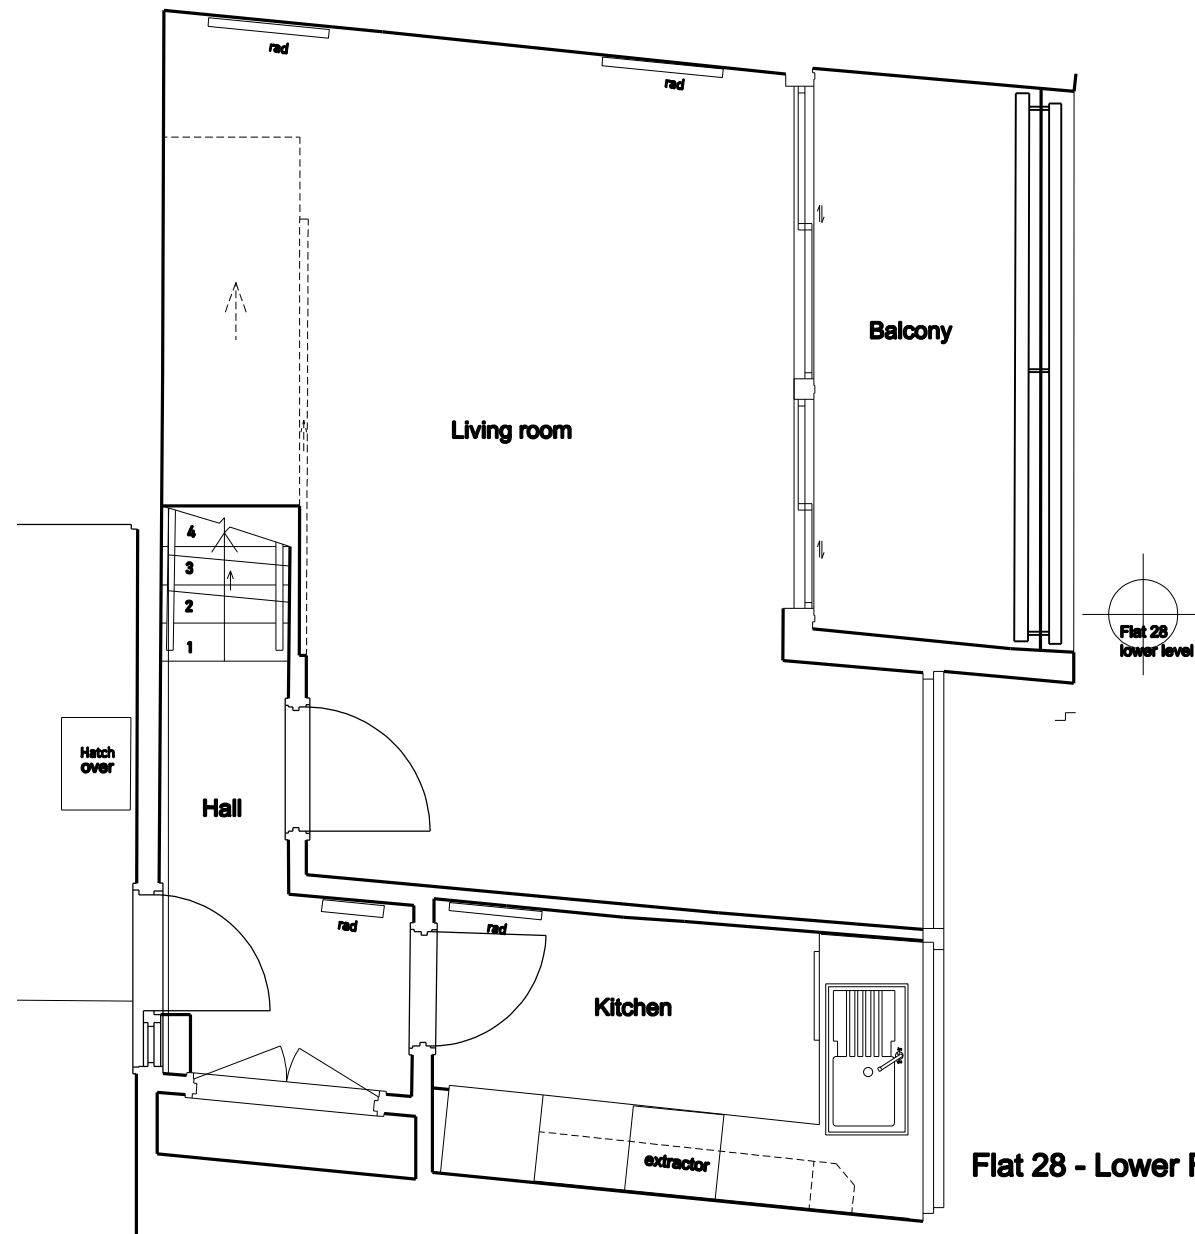

Flat 28 - Lower Floor Plan

Rev	Notes	Date	Rev	Notes	Date
A		25.07.23			

- all dimensions are to be checked on site and any discrepancies reported to the architect
- architect to be informed of any additional information required
- do not scale this drawing

PLANNING



WORKS 16 upper montagu street london w1h 2an 020 7224 8750 www.worksarchitecture.com				
Project: Centre Point House - Flat 28				
Title: Proposed Plans				
Date: 25.07.23	Drawn: 60	Scale: 1:50@a3 1:25@a1	Drawing Number: cph_p_006_28	Revision: A