


Flat 2 - Upper Floor Plan

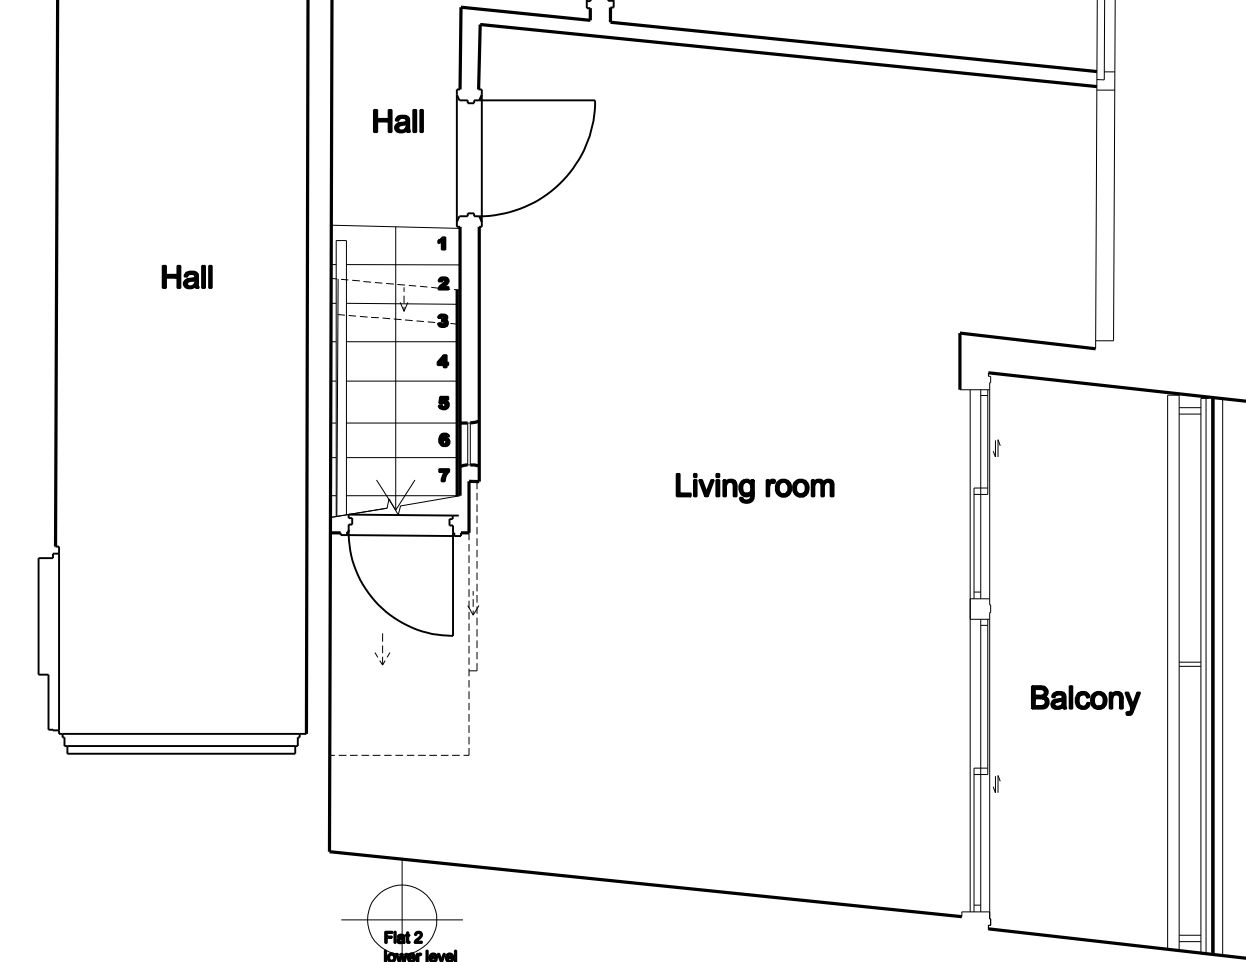

Flat 2 - Lower Floor Plan

Rev	Notes	Date	Rev	Notes	Date
A	Title amended	04.08.23			

- all dimensions are to be checked on site and any discrepancies reported to the architect
- architect to be informed of any additional information required
- do not scale this drawing

PLANNING



WORKS 16 upper montagu street london w1h 2an 020 7224 8750 www.worksarchitecture.com				
Project: Centre Point House - Flat 2				
Title: Existing Plans				
Date: 04.08.23	Drawn: eo	Scale: 1:50@a3 1:25@a1	Drawing Number: cph_x_p_001_02	Revision: A