


Flat 8 - Upper Floor Plan

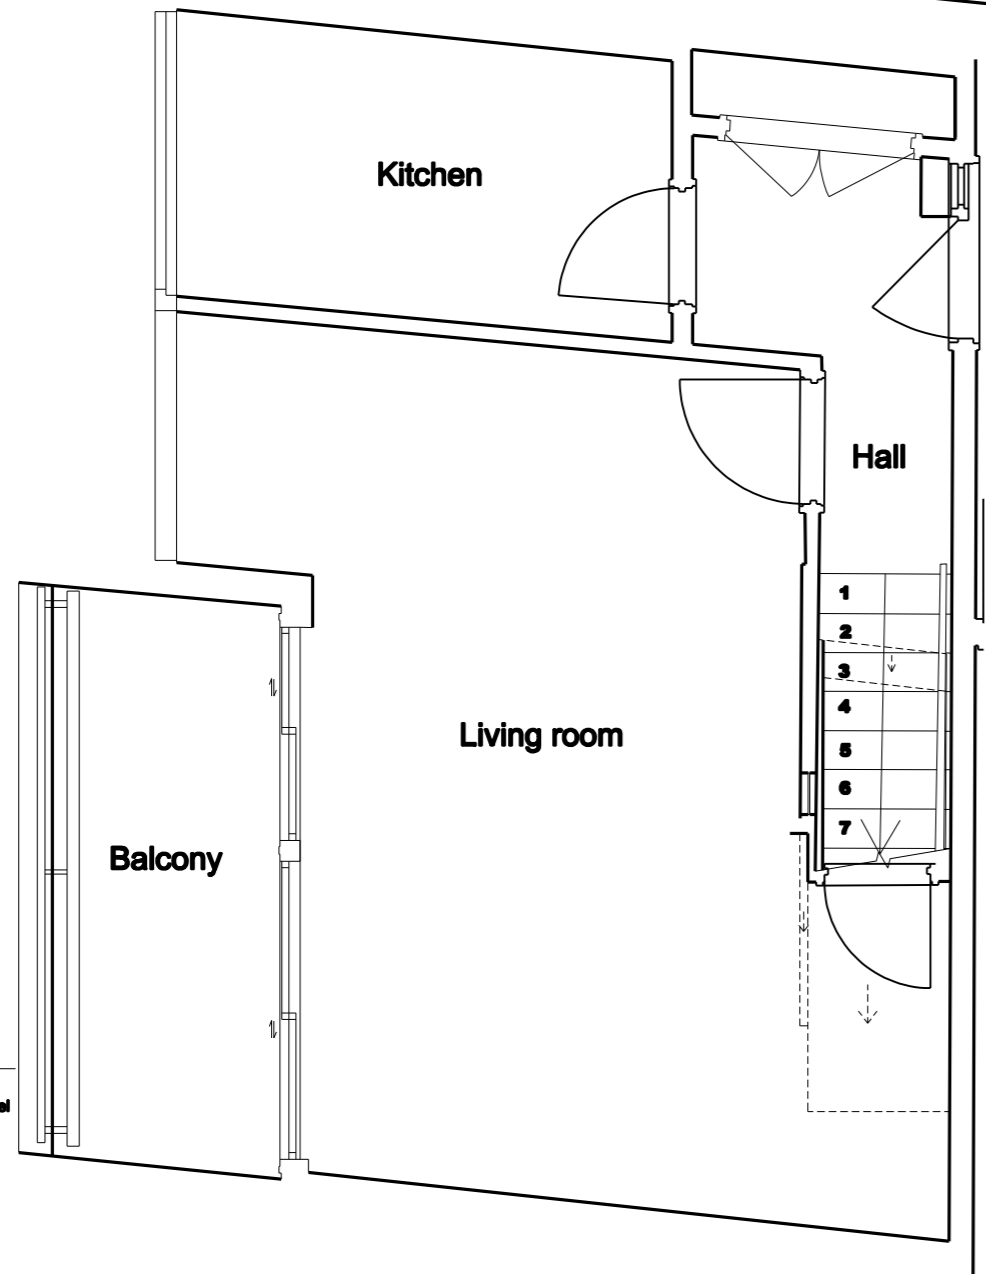

Flat 8 - Lower Floor Plan

Rev	Notes	Date	Rev	Notes	Date

- all dimensions are to be checked on site and any discrepancies reported to the architect  
 - architect to be informed of any additional information required  
 - do not scale this drawing

**PLANNING**



**WORKS**

16 upper montagu street  
 london w1h 2an  
 020 7224 8750  
 www.worksarchitecture.com

Project: Centre Point House - Flat 8				
Title: Existing Plans				
Date: 06.23	Drawn: 60	Scale: 1:50@a3 1:25@a1	Drawing Number: cph_x_p_003_08	Revision: