


Flat 28 - Upper Floor Plan

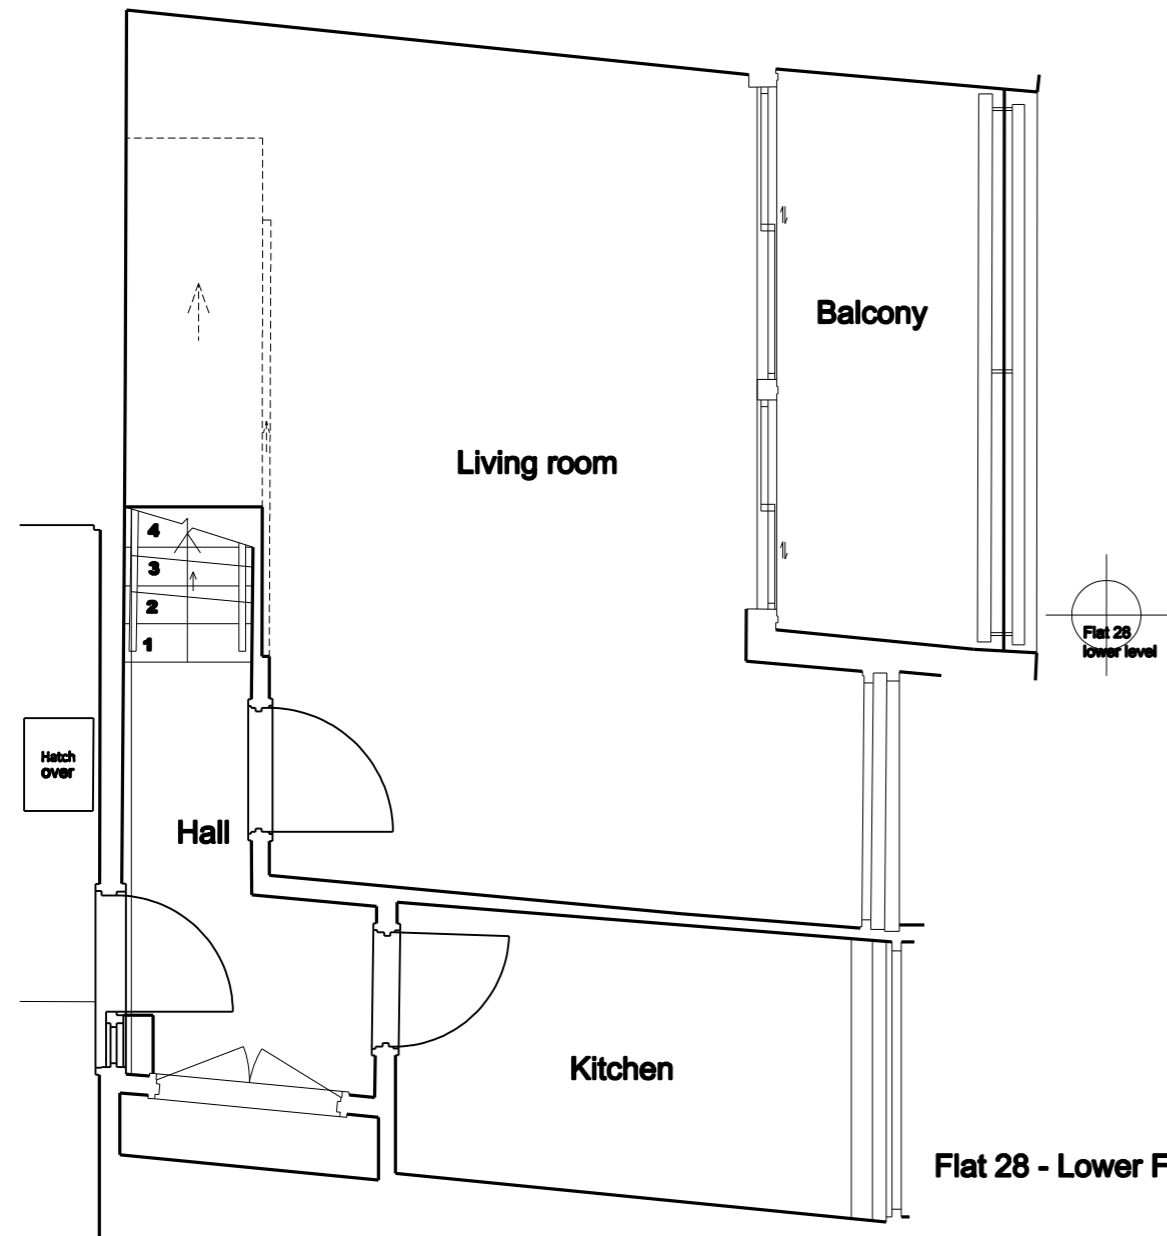

Flat 28 - Lower Floor Plan

Rev	Notes	Date	Rev	Notes	Date

- all dimensions are to be checked on site and any discrepancies reported to the architect
 - architect to be informed of any additional information required
 - do not scale this drawing

PLANNING



WORKS 16 upper montagu street
 london w1h 2an
 020 7224 8750
 www.worksarchitecture.com

Project: Centre Point House - Flat 28

Title: Existing Plans

Date: 06.23	Drawn: 60	Scale: 1:50@a3 1:25@a1	Drawing Number: cph_x_p_006_28	Revision:
-------------	-----------	---------------------------	--------------------------------	-----------