


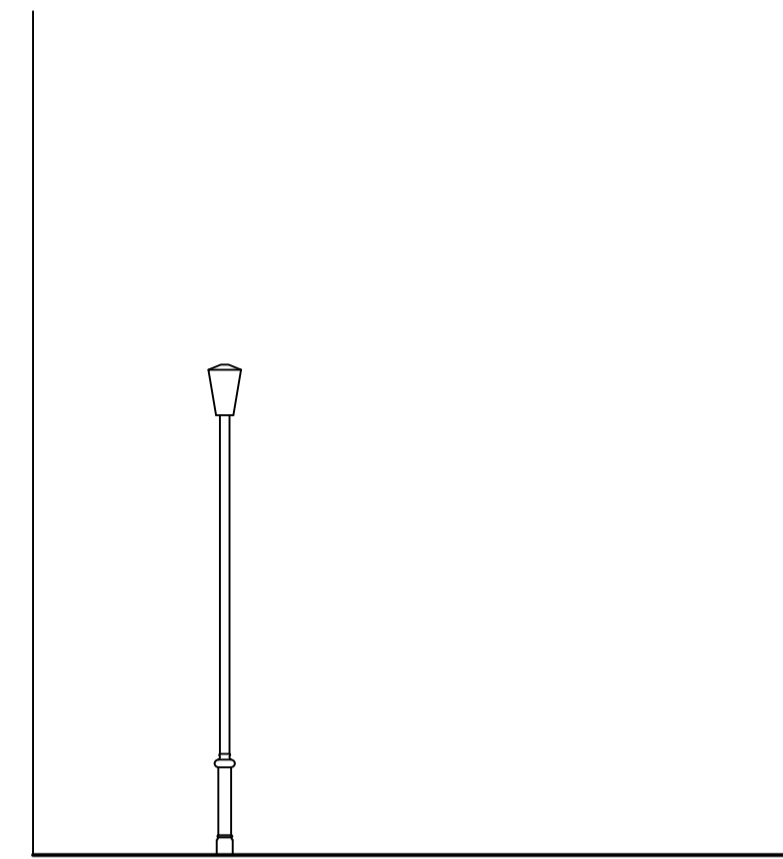


SOUTH ELEVATION AS EXISTING




WEST ELEVATION AS EXISTING





SOUTH ELEVATION AS PROPOSED

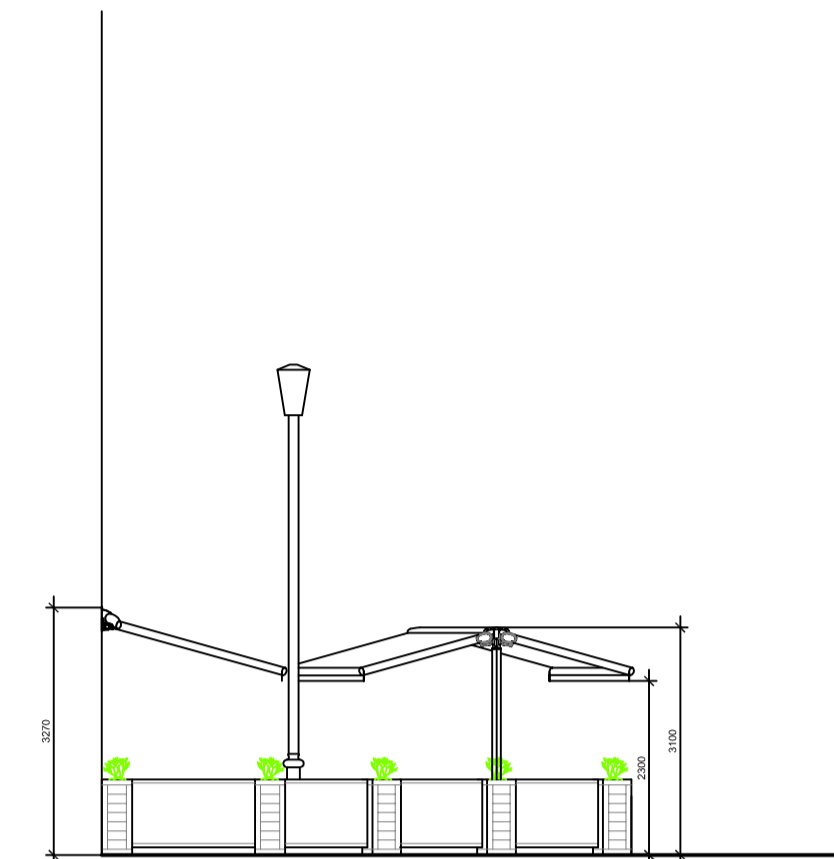



WEST ELEVATION AS PROPOSED

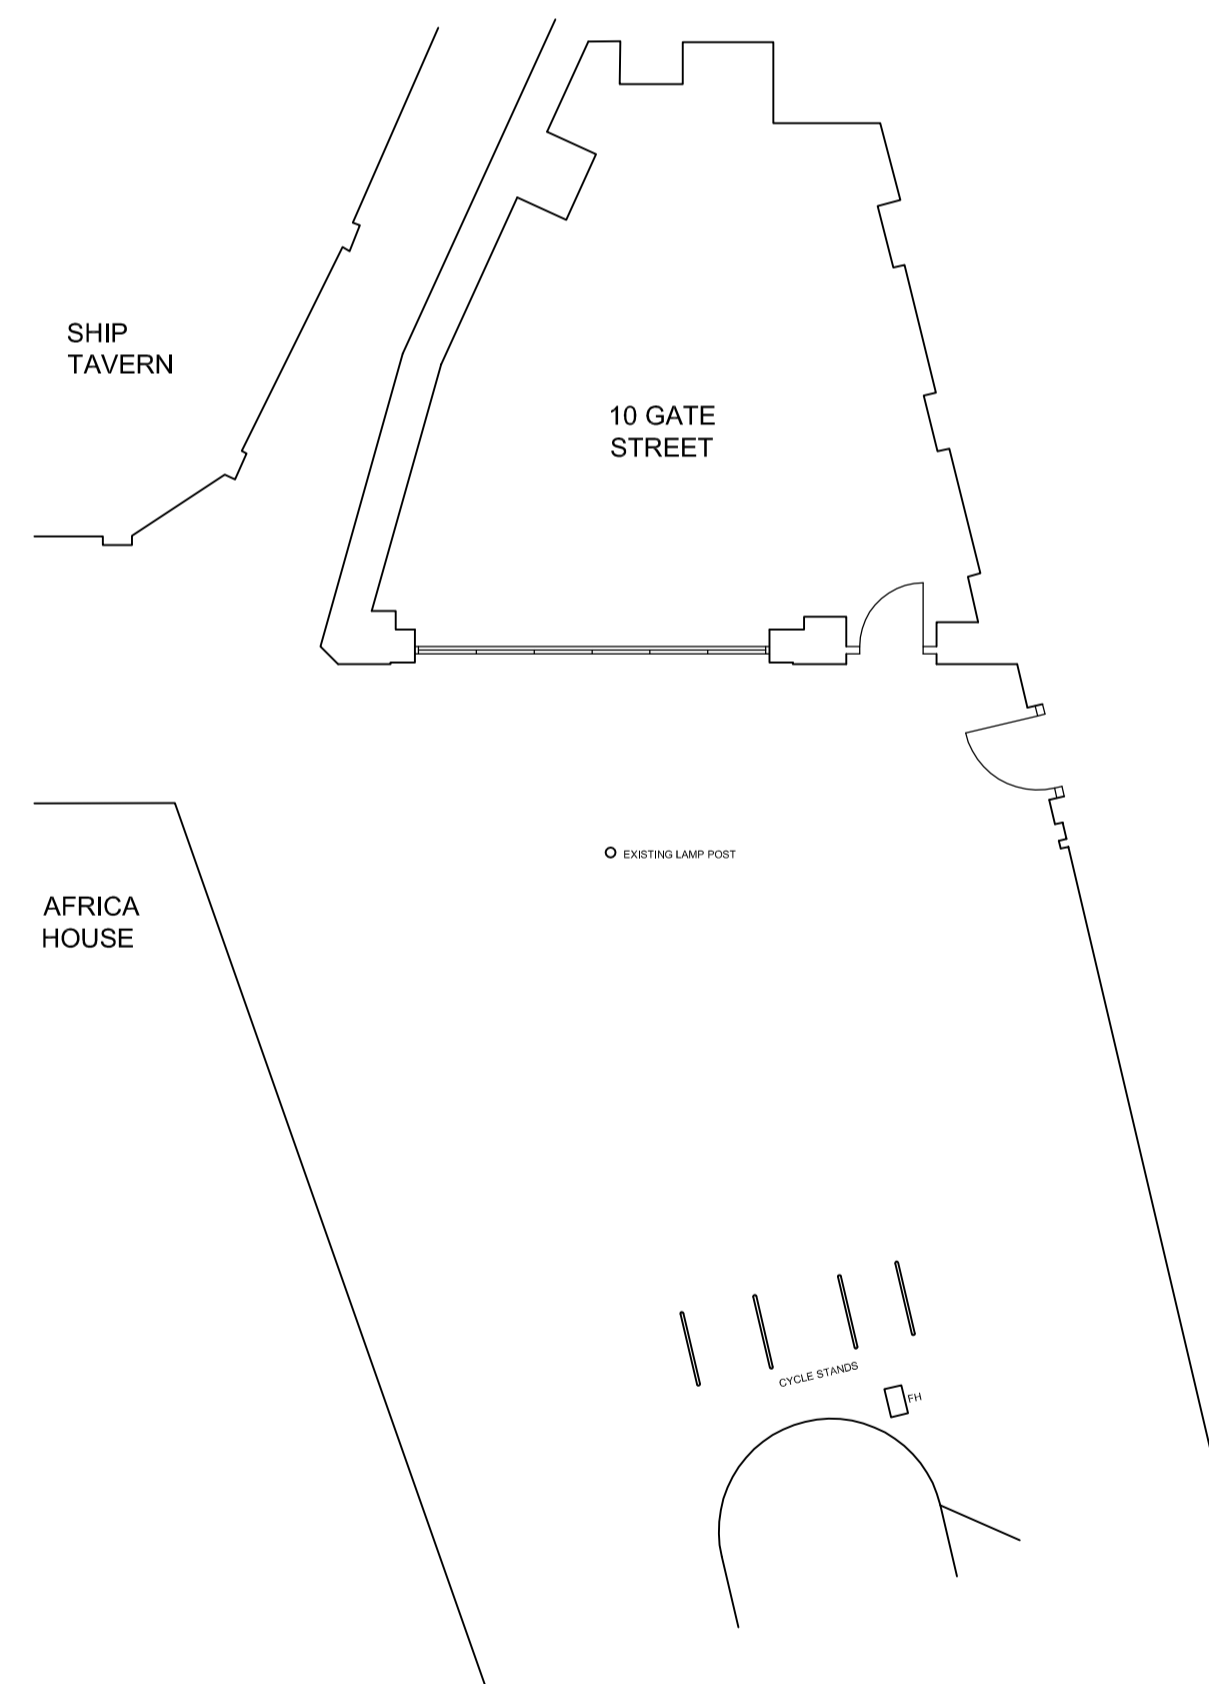

LAYOUT AS EXISTING

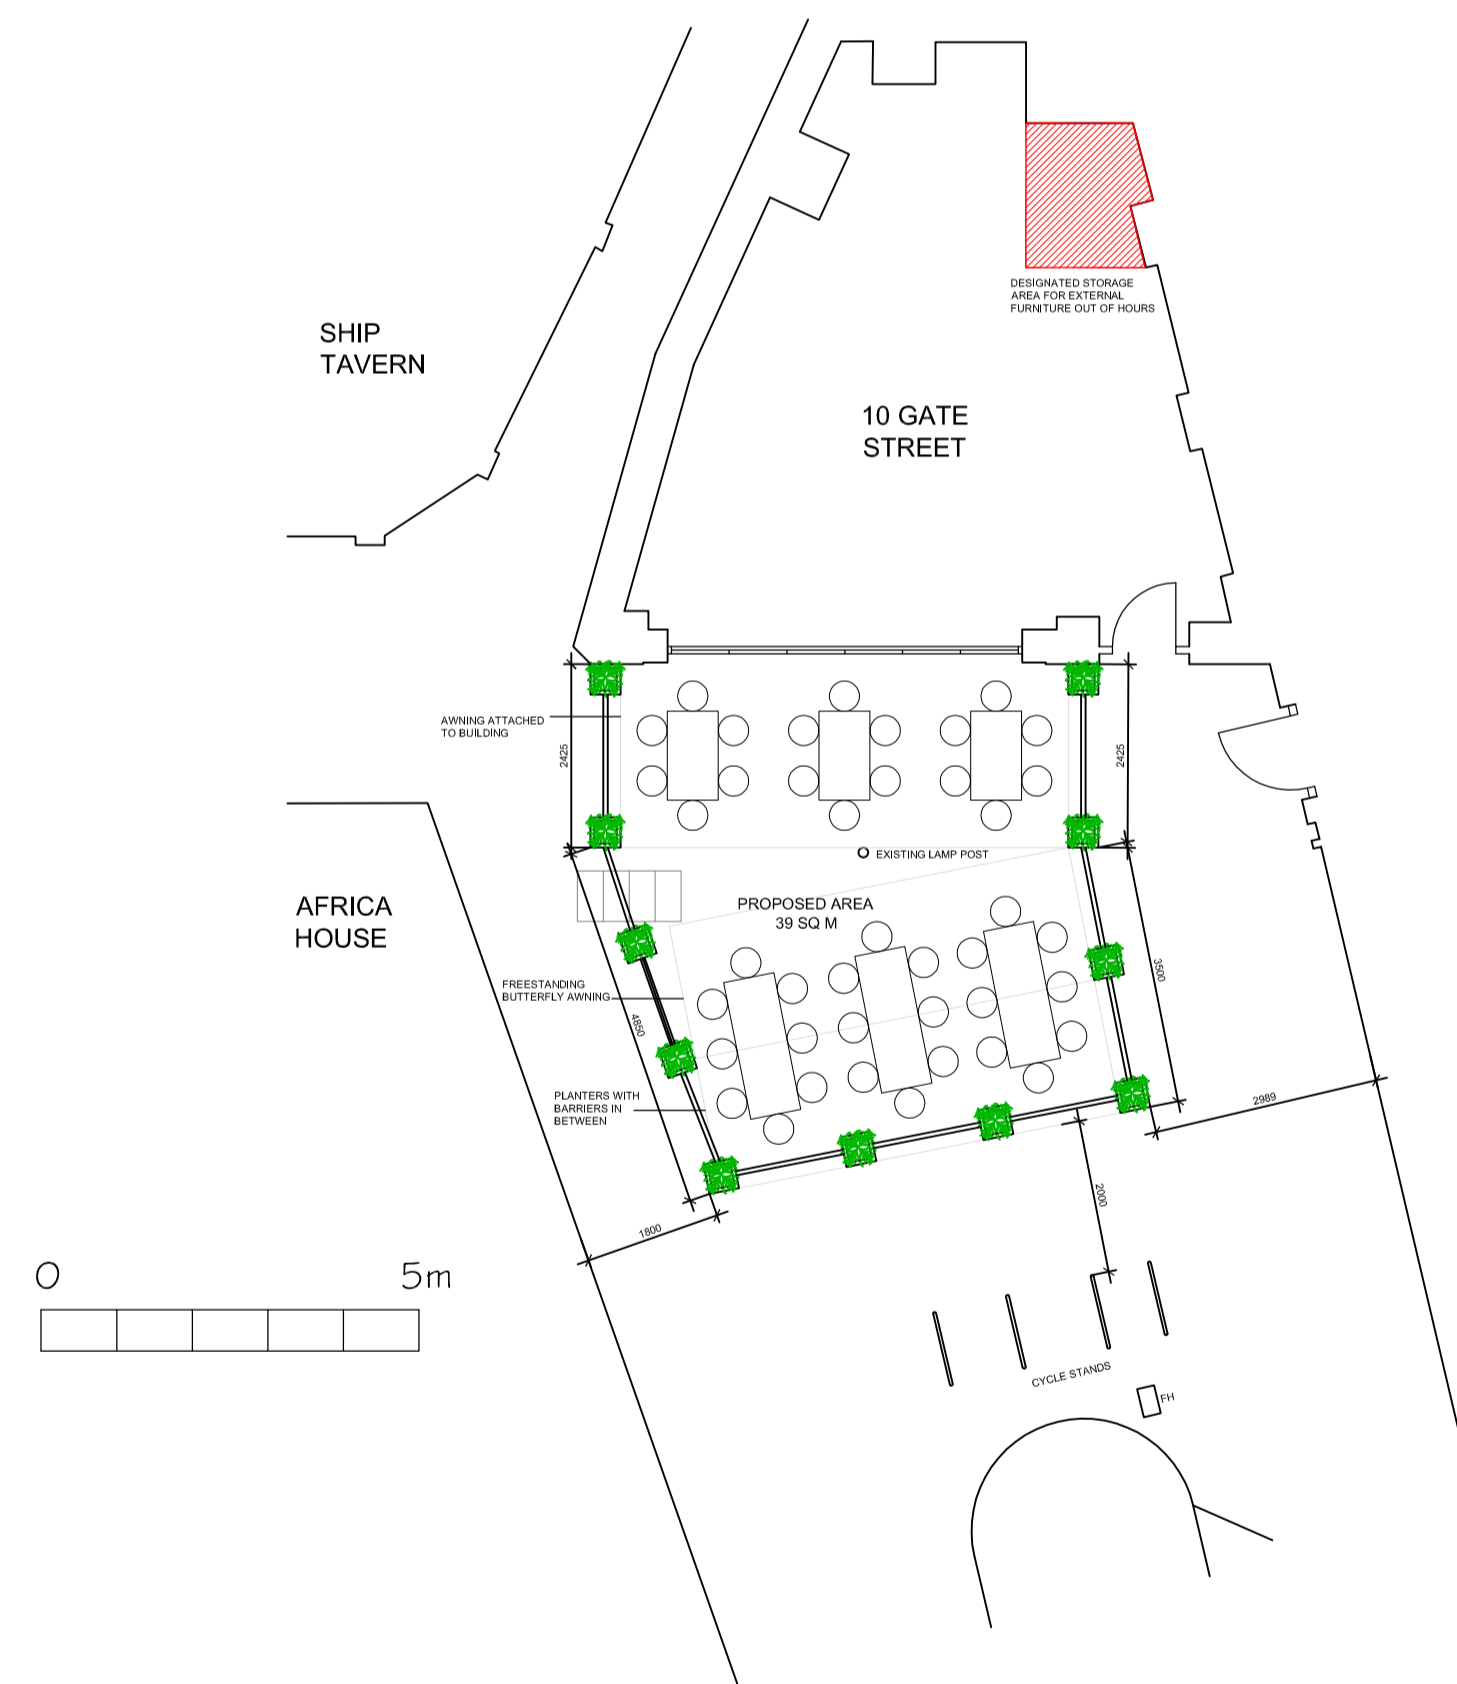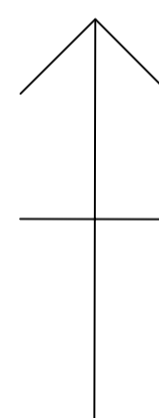

LAYOUT AS PROPOSED

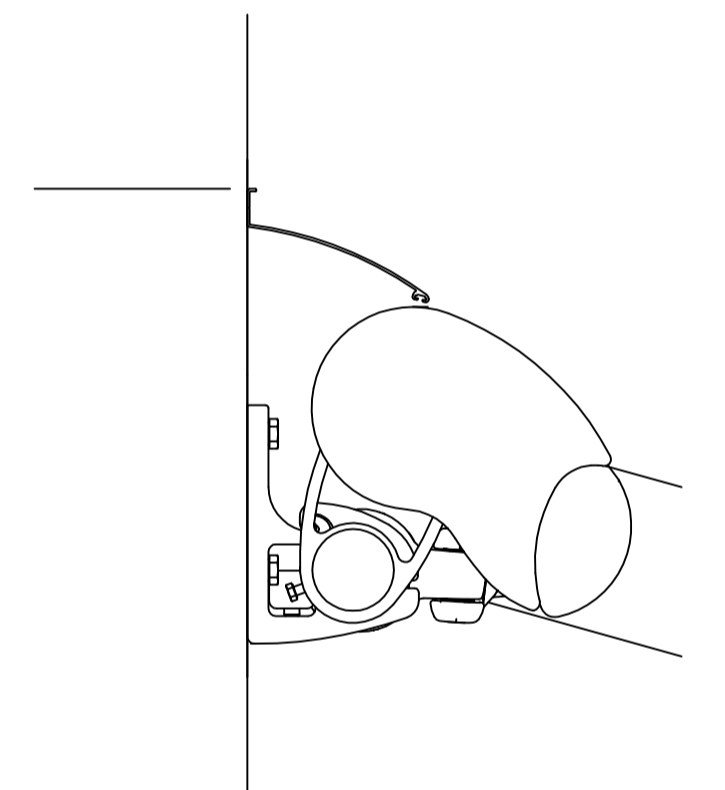 

BLIND BOX DETAIL (1:5)

MATERIALS SCHEDULE:

- Planters to be external grade timber, e.g. Iroko
- Barriers to be canvas, with tapping rail top & bottom to aid visually impaired pedestrians
- Awnings to be aluminium framed, powdercoated, with canvas skins and valances
- stools to be aluminium stacking type
- tables to be timber/aluminium folding

B - 26.3.22 - Material schedule & ext furniture storage area added
 A - 4.2.22 - Blind box detail added

RMA
 Rebecca Morgan Associates
 design@morganassociates.co.uk

project
 10 GATE STREET
 LONDON WC2A 3HP

client

drawing
 PLANS & ELEVATIONS

date	scale	drawing no.	rev
JAN 22	1:100 @A1	22002-101	B