



35 DOWNSIDE CRESCENT

ELEVATION D-D

 

ELEVATION A-A

 

Reinstatement of tiled walkway

Relocation of white gas meter boxes from front of house to behind side gate

ELEVATION C-C



GARDEN

Frosted Rooflight

Rooflight


Hipped slate roof

Rooflight


ELEVATION B-B



31 DOWNSIDE CRESCENT

 

BRANDON SCHUBERT LTD	
PROJECT: 33 DOWNSIDE CRESCENT	
TITLE: Proposed Roof & Site Plan	
SCALE: 1:100 @ A3	REV. NO.:
DATE: 8 June 2021	SHEET NO.: PL10
ISSUE: PLANNING	
All dimensions to be checked on site.	

 

35 DOWNSIDE CRESCENT

EXISTING PAVED PATIO

A

P

B

B

SITTING ROOM

KITCHEN

BEDROOM

UP

UP

UP

Rooflight over

Reinstatement of tiled walkway

Wooden framed doors and windows

BEDROOM

STORAGE

BEDROOM

BATHROOM

Relocation of white gas meter boxes from front of house to behind side gate

GARDEN

C

C

BATHROOM




Rooflight over

A

31 DOWNSIDE CRESCENT


LEGEND	
	NEW MASONRY WALL
	NEW INTERIOR PARTITION
	EXISTING MASONRY WALL

BRANDON SCHUBERT LTD	
PROJECT: 33 DOWNSIDE CRESCENT	
TITLE: Proposed Floor Plan	
SCALE: 1:100 @ A3	REV. NO.:
DATE: 8 June 2021	SHEET NO.: PL11
ISSUE: PLANNING	
All dimensions to be checked on site.	

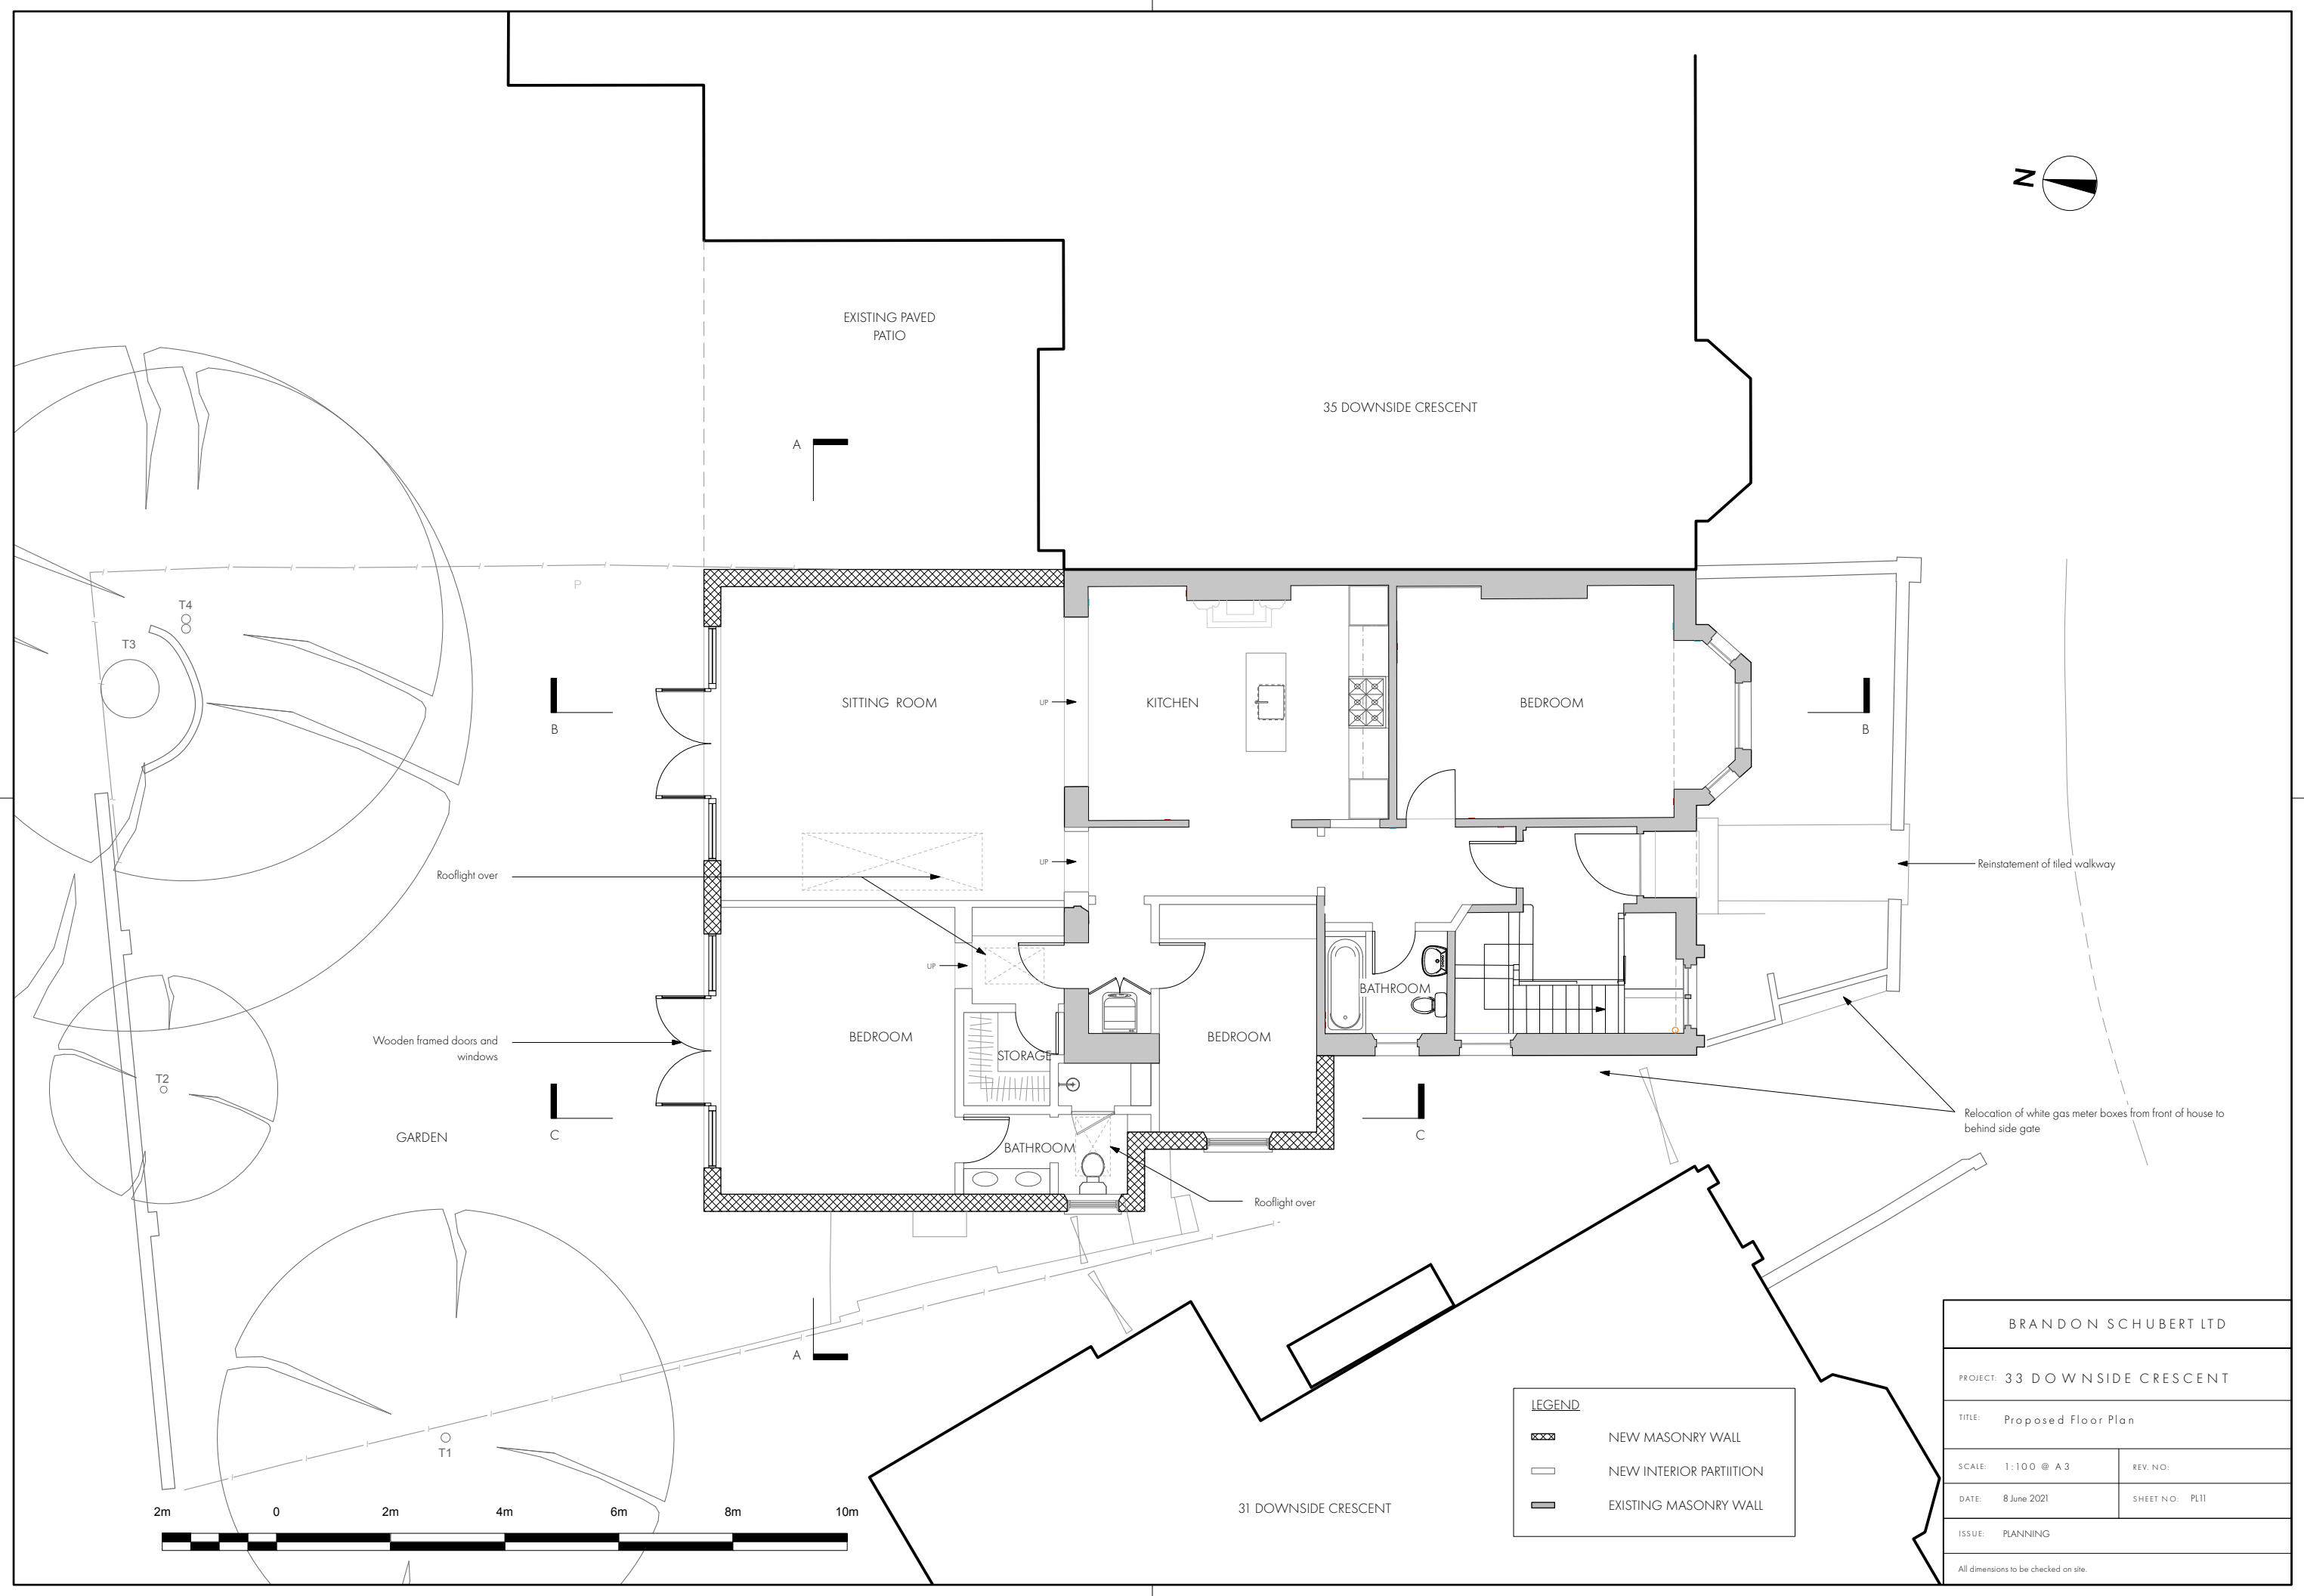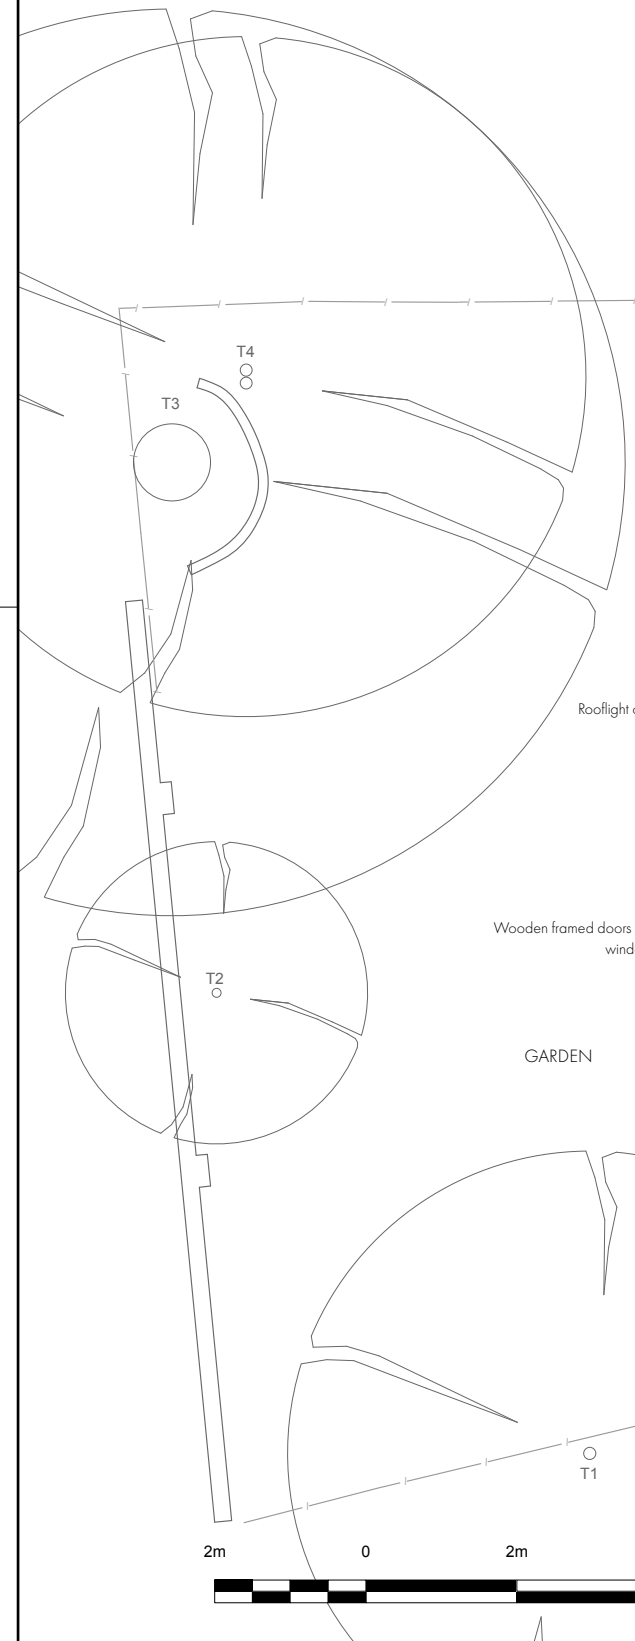 




ELEVATION A-A

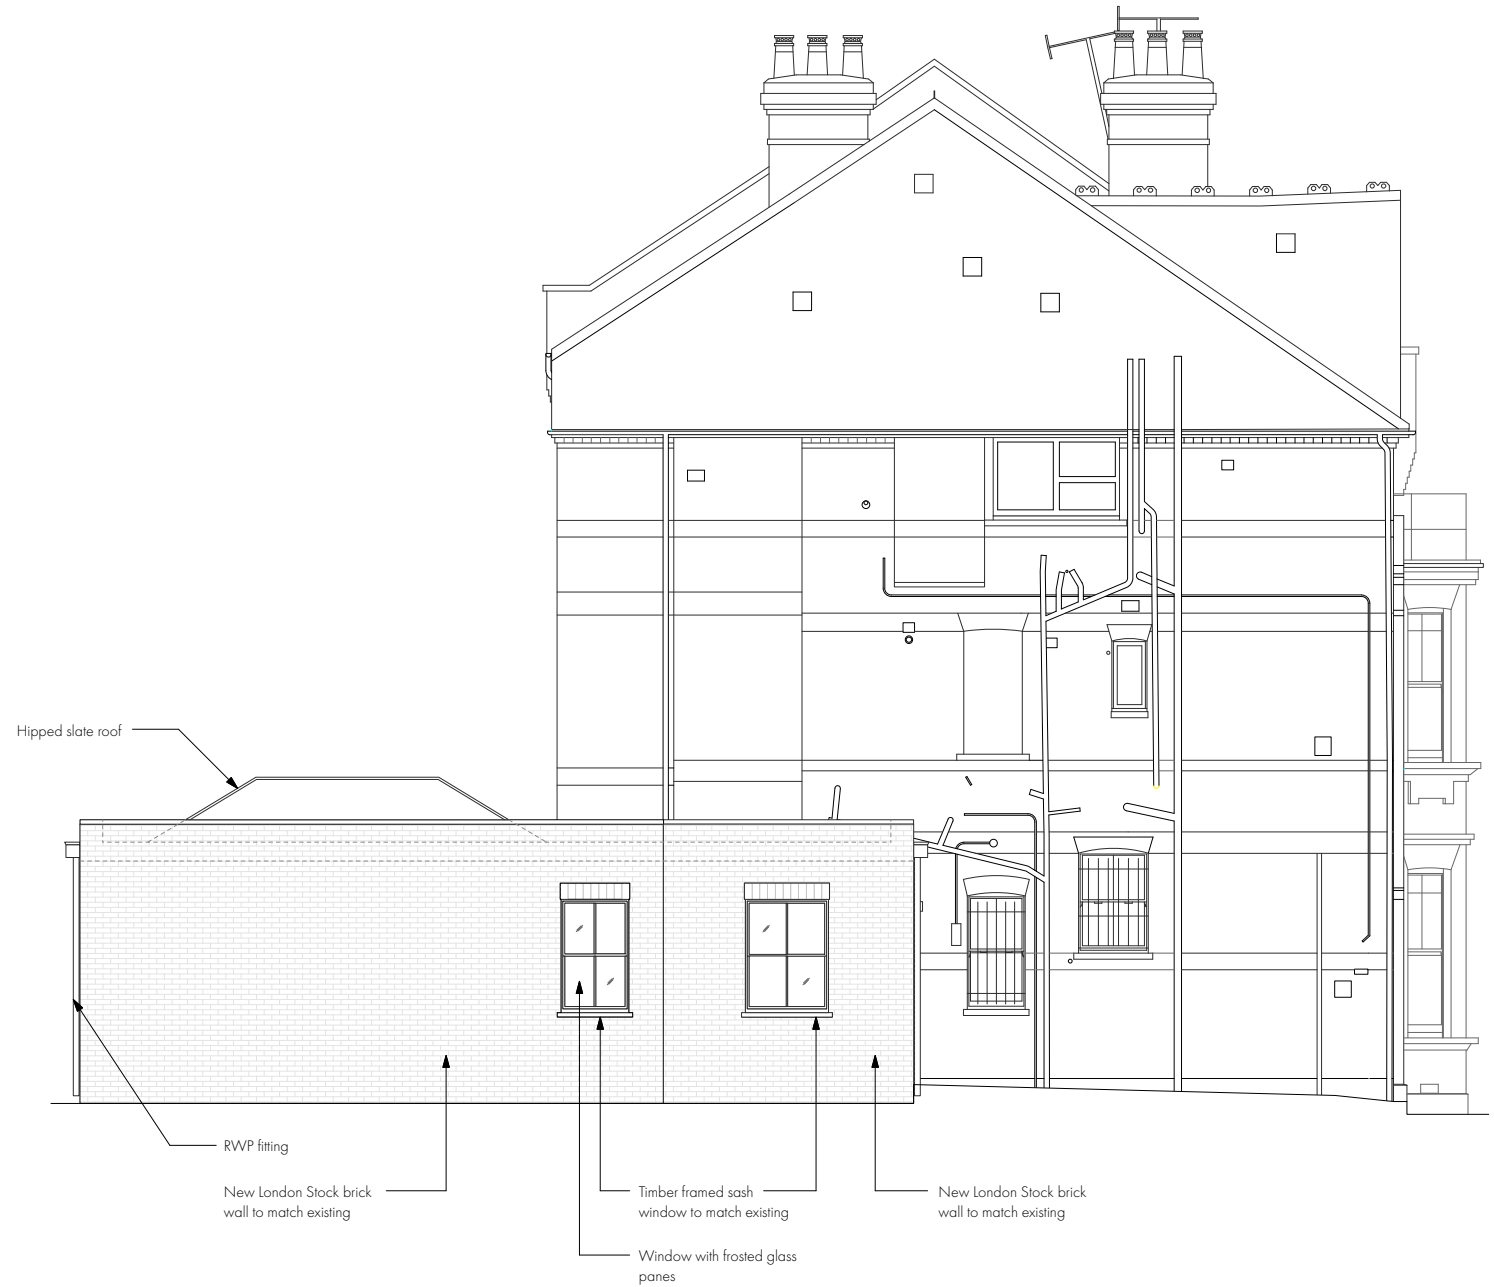


ELEVATION B-B

 


BRANDON SCHUBERT LTD	
PROJECT: 33 DOWNSIDE CRESCENT	
TITLE: Proposed Exterior Elevations	
SCALE: 1:100 @ A3	REV. NO.:
DATE: 8 June 2021	SHEET NO.: PL12
ISSUE: PLANNING	
All dimensions to be checked on site.	



ELEVATION C-C

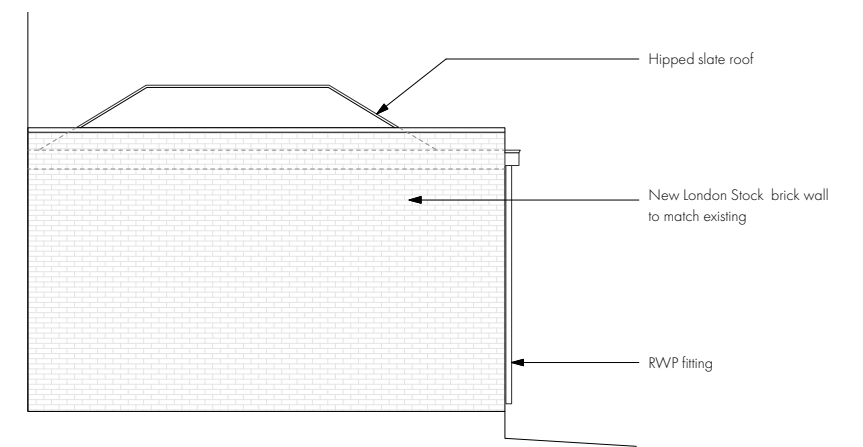


ELEVATION D-D

 


BRANDON SCHUBERT LTD	
PROJECT: 33 DOWNSIDE CRESCENT	
TITLE: Proposed Exterior Elevations	
SCALE: 1:100 @ A3	REV. NO.:
DATE: 8 June 2021	SHEET NO.: PL13
ISSUE: PLANNING	
All dimensions to be checked on site.	




SECTION A-A

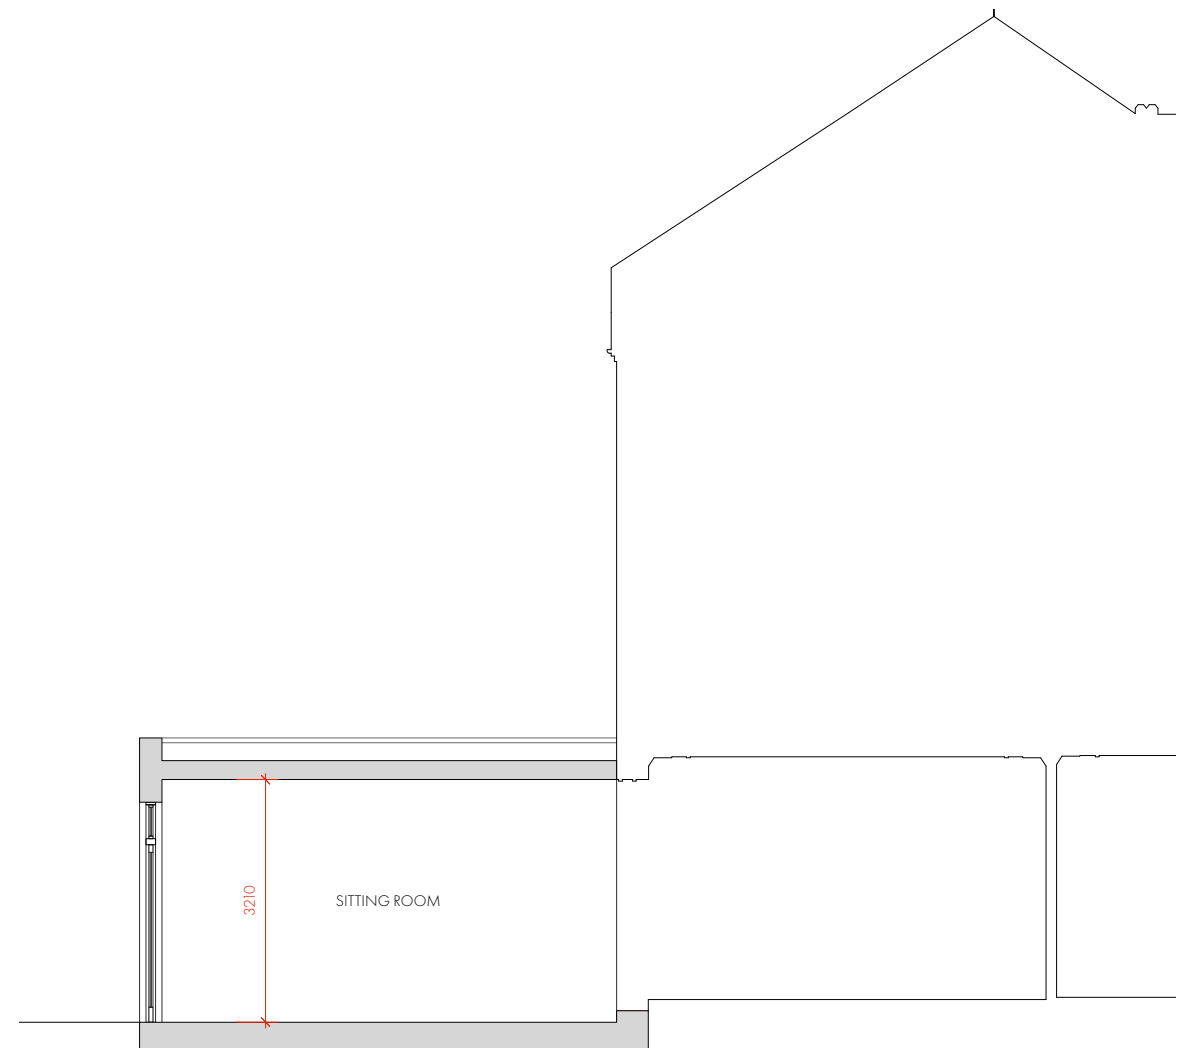

SECTION B-B

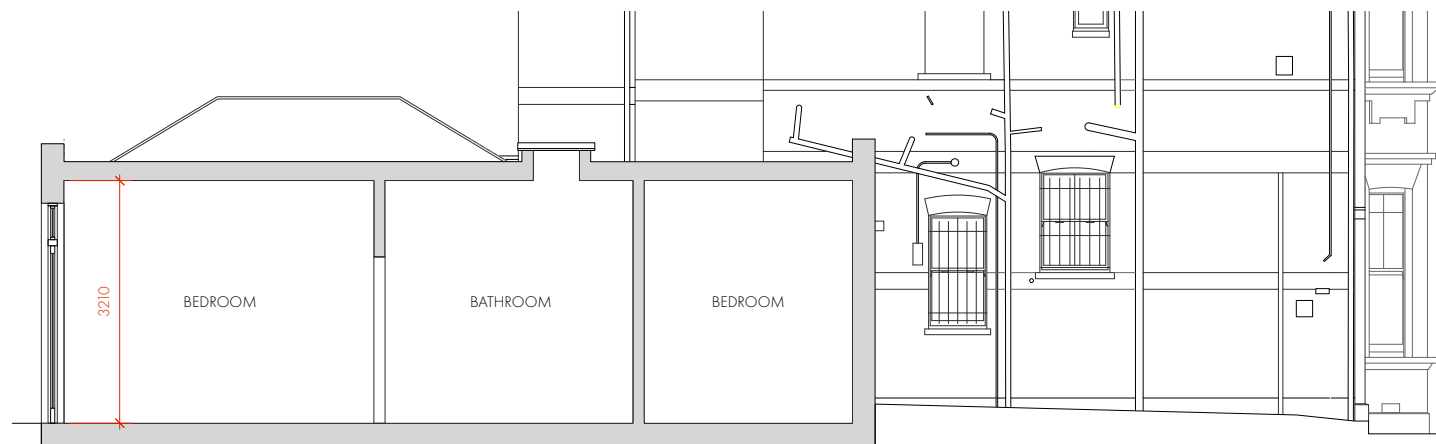

SECTION C-C

 

BRANDON SCHUBERT LTD	
PROJECT: 33 DOWNSIDE CRESCENT	
TITLE: Proposed Sections	
SCALE: 1:100 @ A3	REV. NO.:
DATE: 8 June 2021	SHEET NO.: PL14
ISSUE: PLANNING	
All dimensions to be checked on site.	