


KEY:


Front Elevation

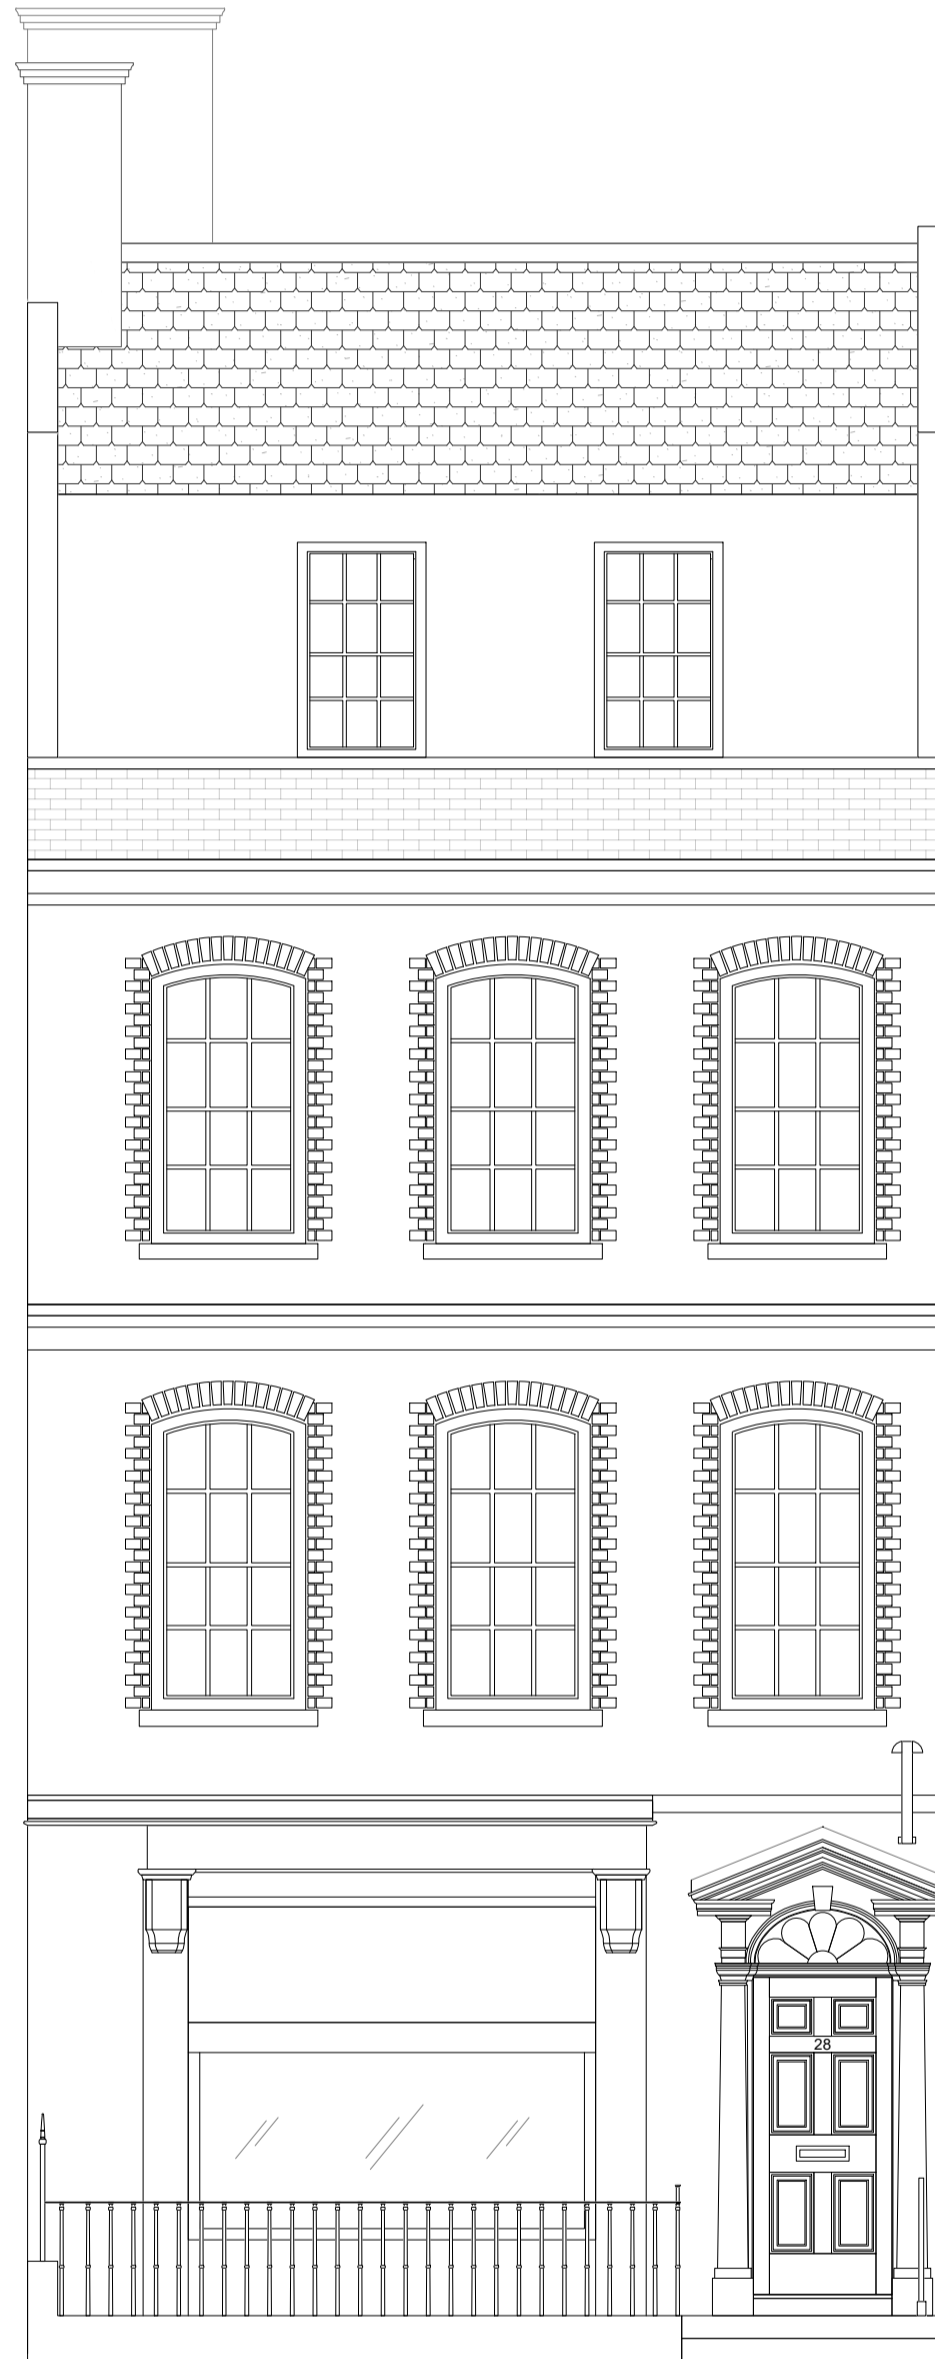

Rear Elevation



Rear Elevation

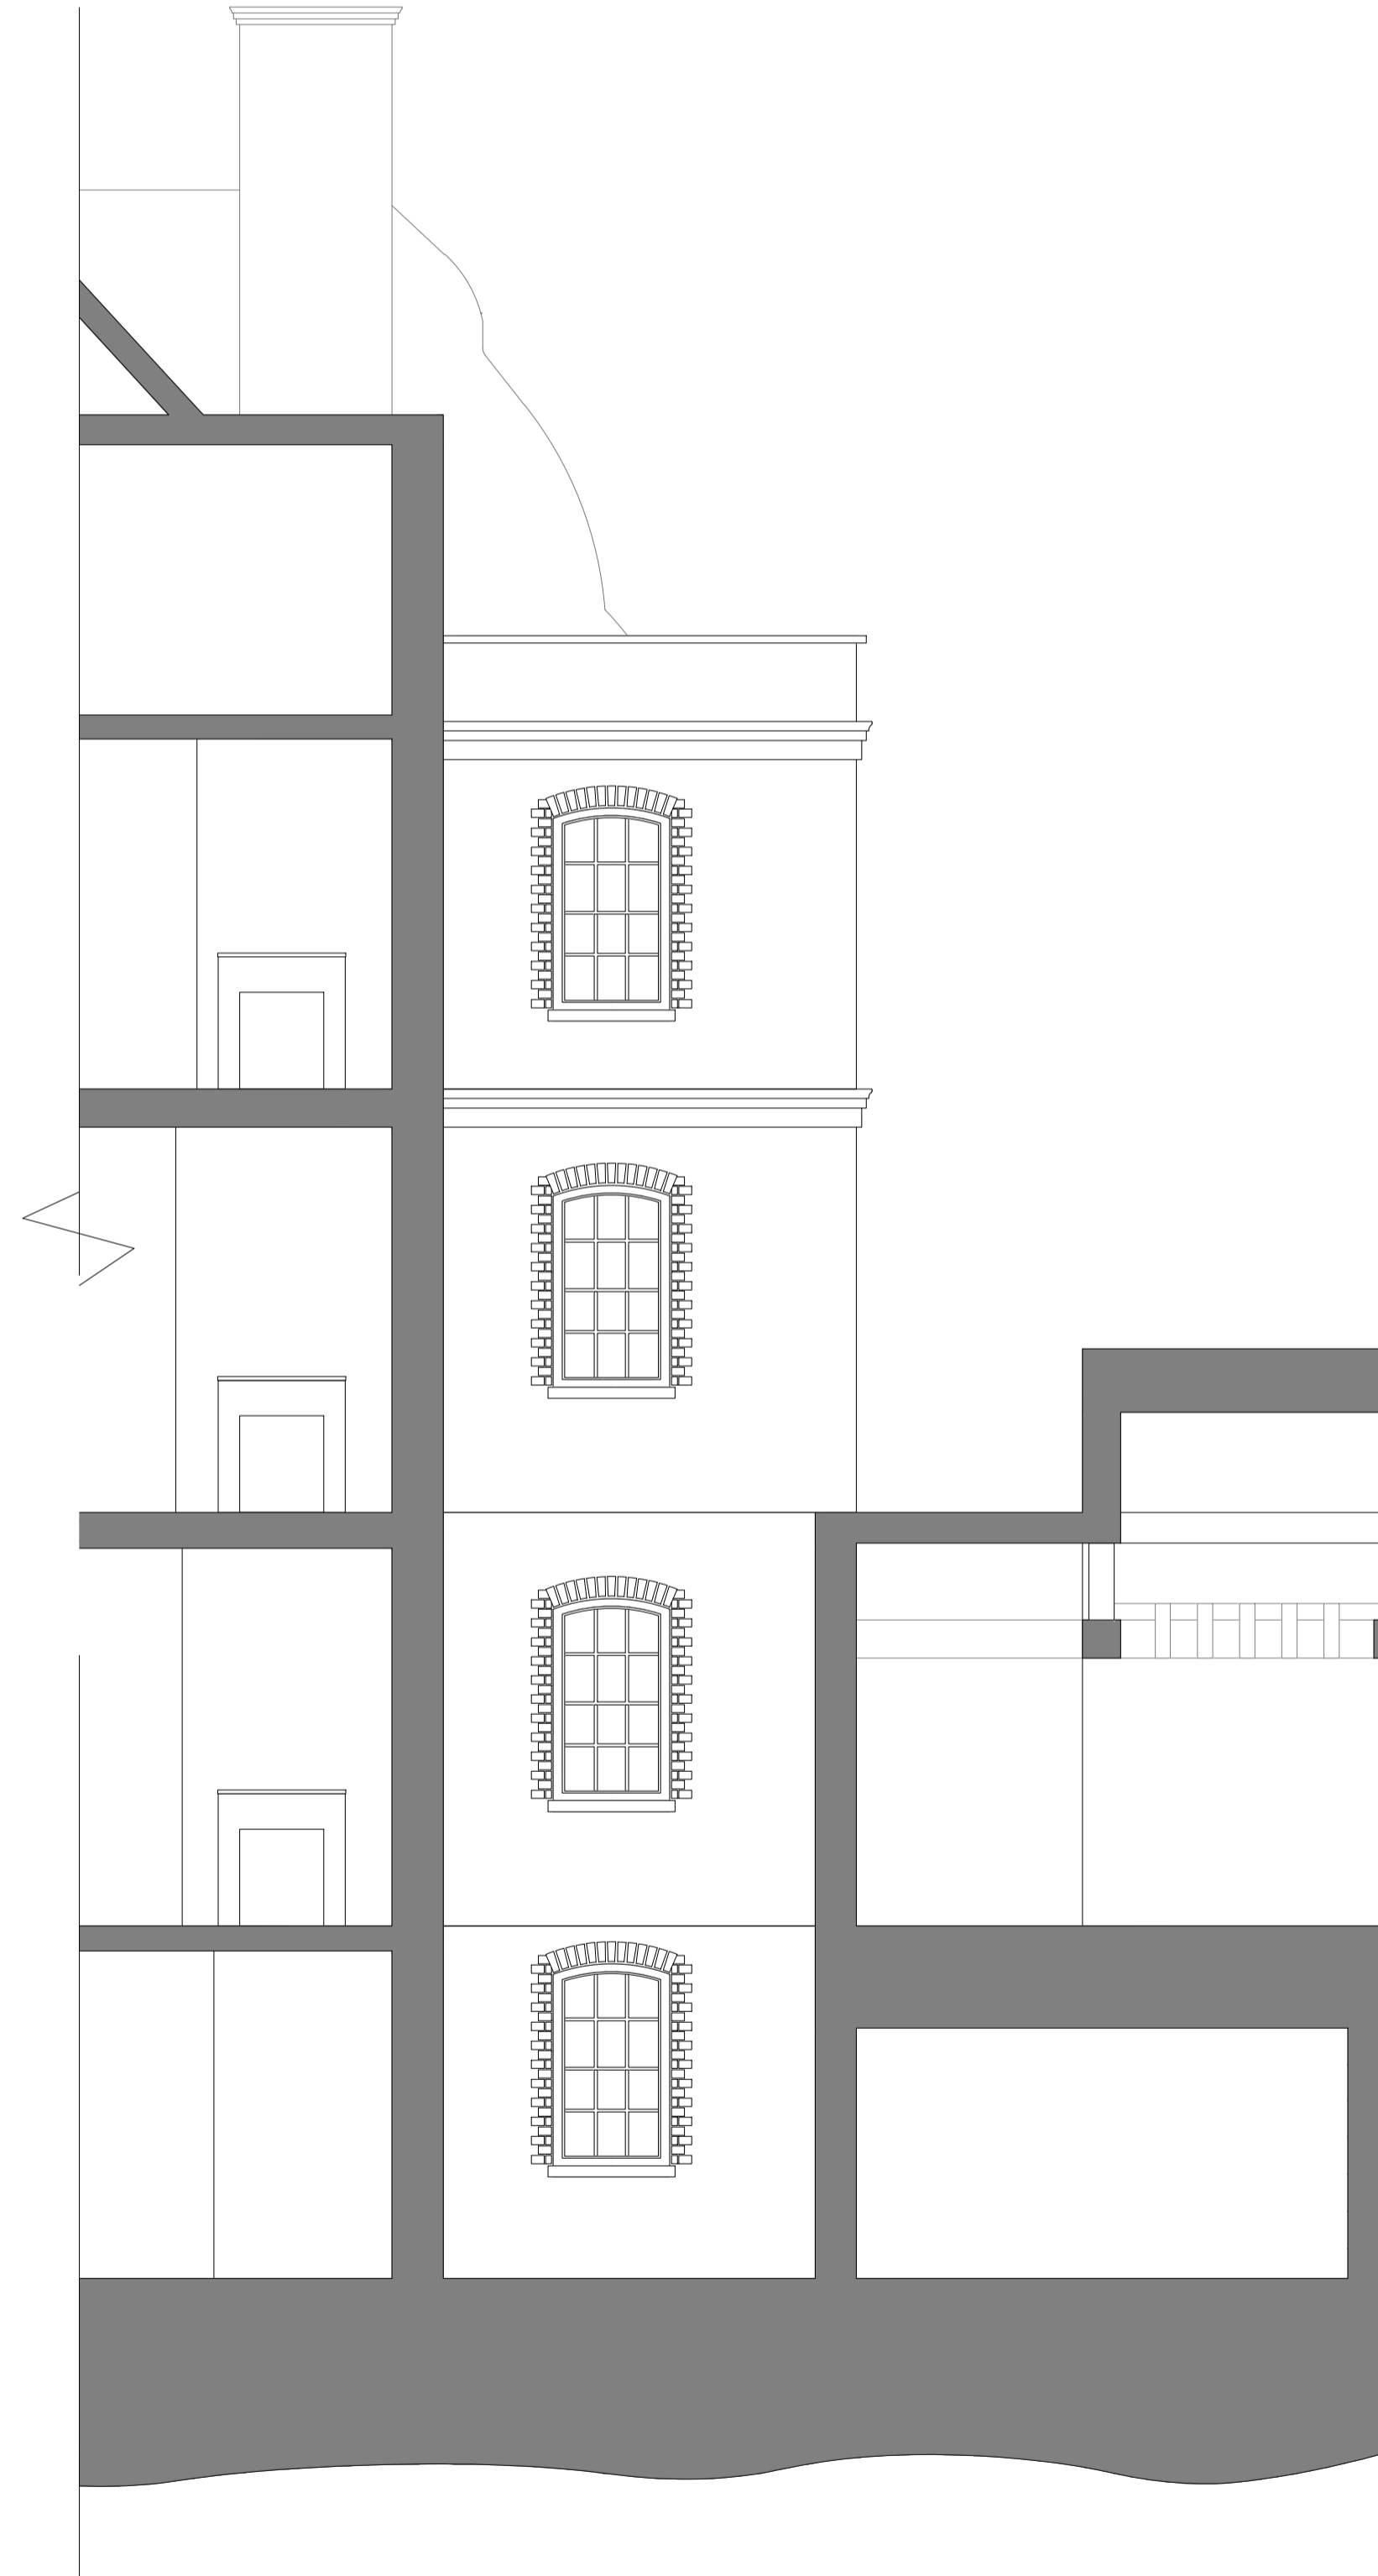

Existing Elevation Plan

1:50



Rev	Date	Description	App

Rev: Date: Description: App:

Eddisons
Building & Project Consultancy
10 Wellington Place
Leeds LS1 4AP
Tel: 0113 243 0101
Email: buildingconsultancy@eddisons.com

PROJECT TITLE:
28 & 29 Great Queen Street
London
WC2B 5BB

CLIENT:
United Grand Lodge of London

DRAWING TITLE:
Existing Elevation Plan

DRAWN:	CHECKED:	APPROVED:
DATE:	SCALE: 1:50	

DRAWING STATUS:	REVISION:
DRAWING No: 713.28GQS.002	