

- KEY:
- Main Roof No. 29
 - Main Roof No. 28
 - Western Closet Wing Roof (AC)
 - Rear Lightwell roofs
 - Eastern Closet Wing Roof
 - Conservatory Roofs

Rev:	Date:	Description:	App:

Eddisons

Building & Project Consultancy
10 Wellington Place
Leeds LS1 4AP
Tel: 0113 243 0101
Email: buildingconsultancy@eddisons.com

PROJECT TITLE:
28 & 29 Great Queen Street
London
WC2B 5BB

CLIENT:
United Grand Lodge of London


DRAWING TITLE:
Existing Roof Plan

DRAWN: CHECKED: APPROVED:

DATE: SCALE: 1:50

DRAWING STATUS:

DRAWING No:
713.28GQS.003 REVISION:

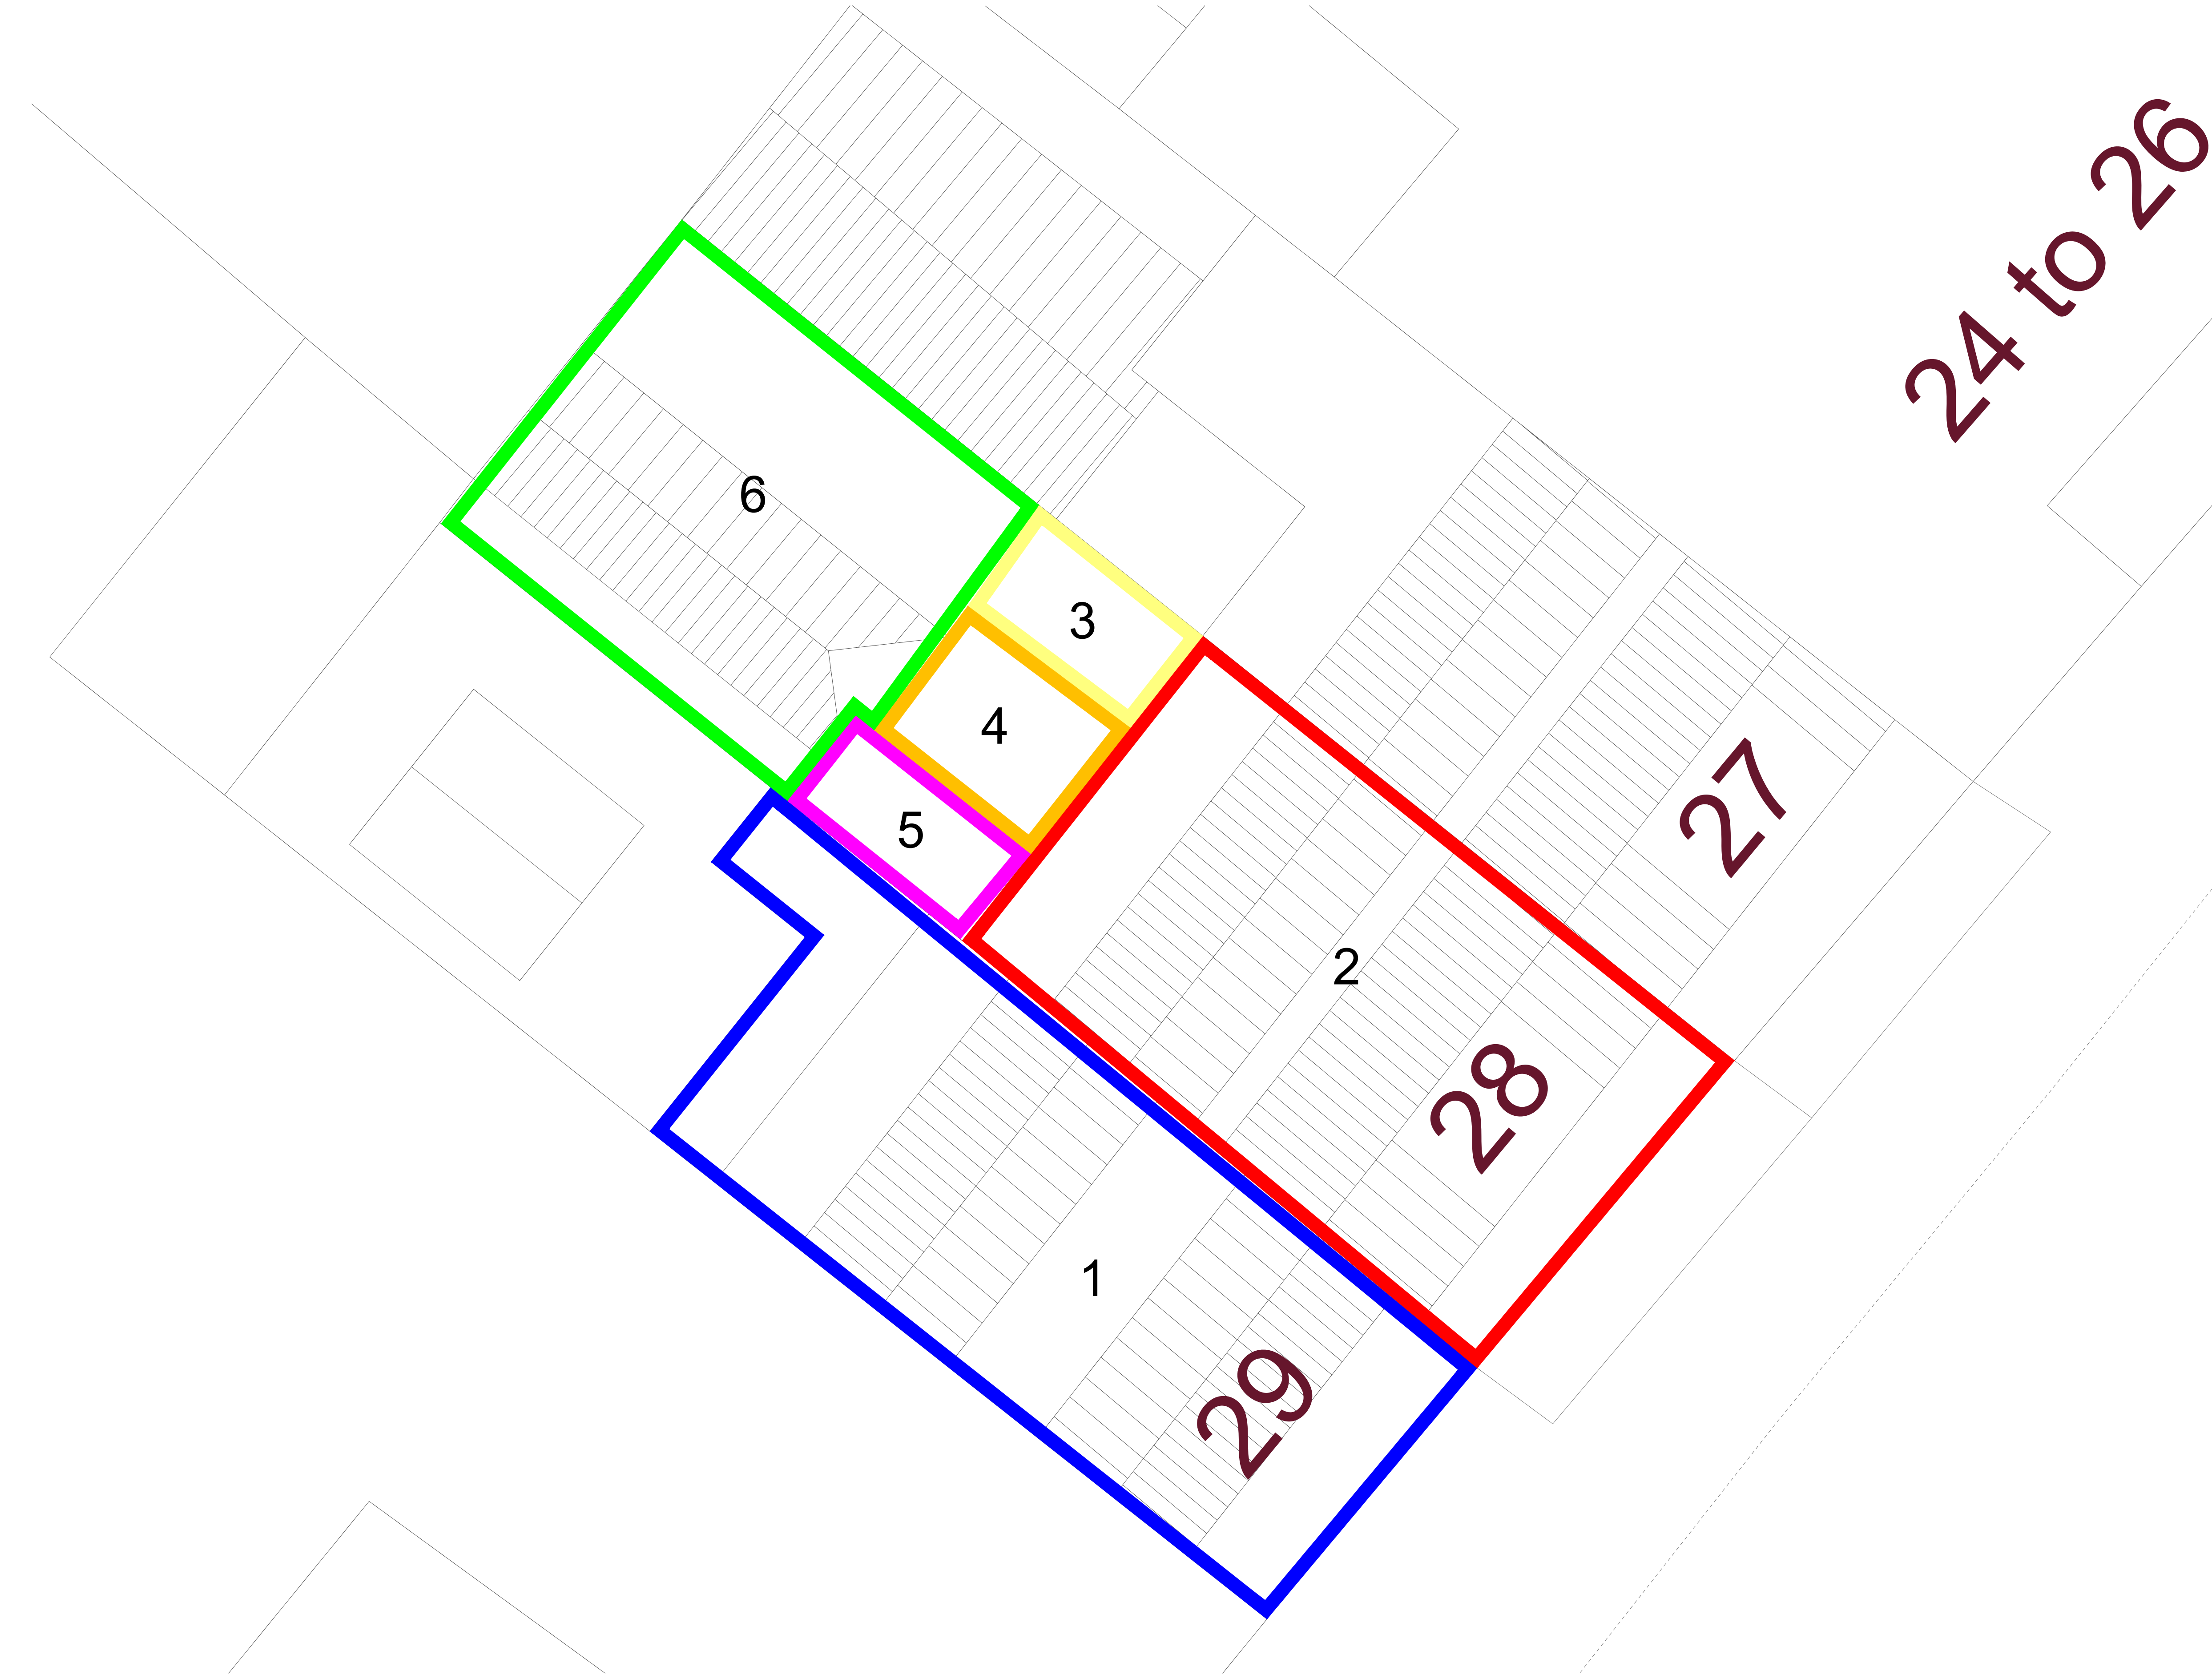

Existing Roof Plan
1:50

