



EXISTING SITE PLAN
Scale 1:200

QUEENS GROVE

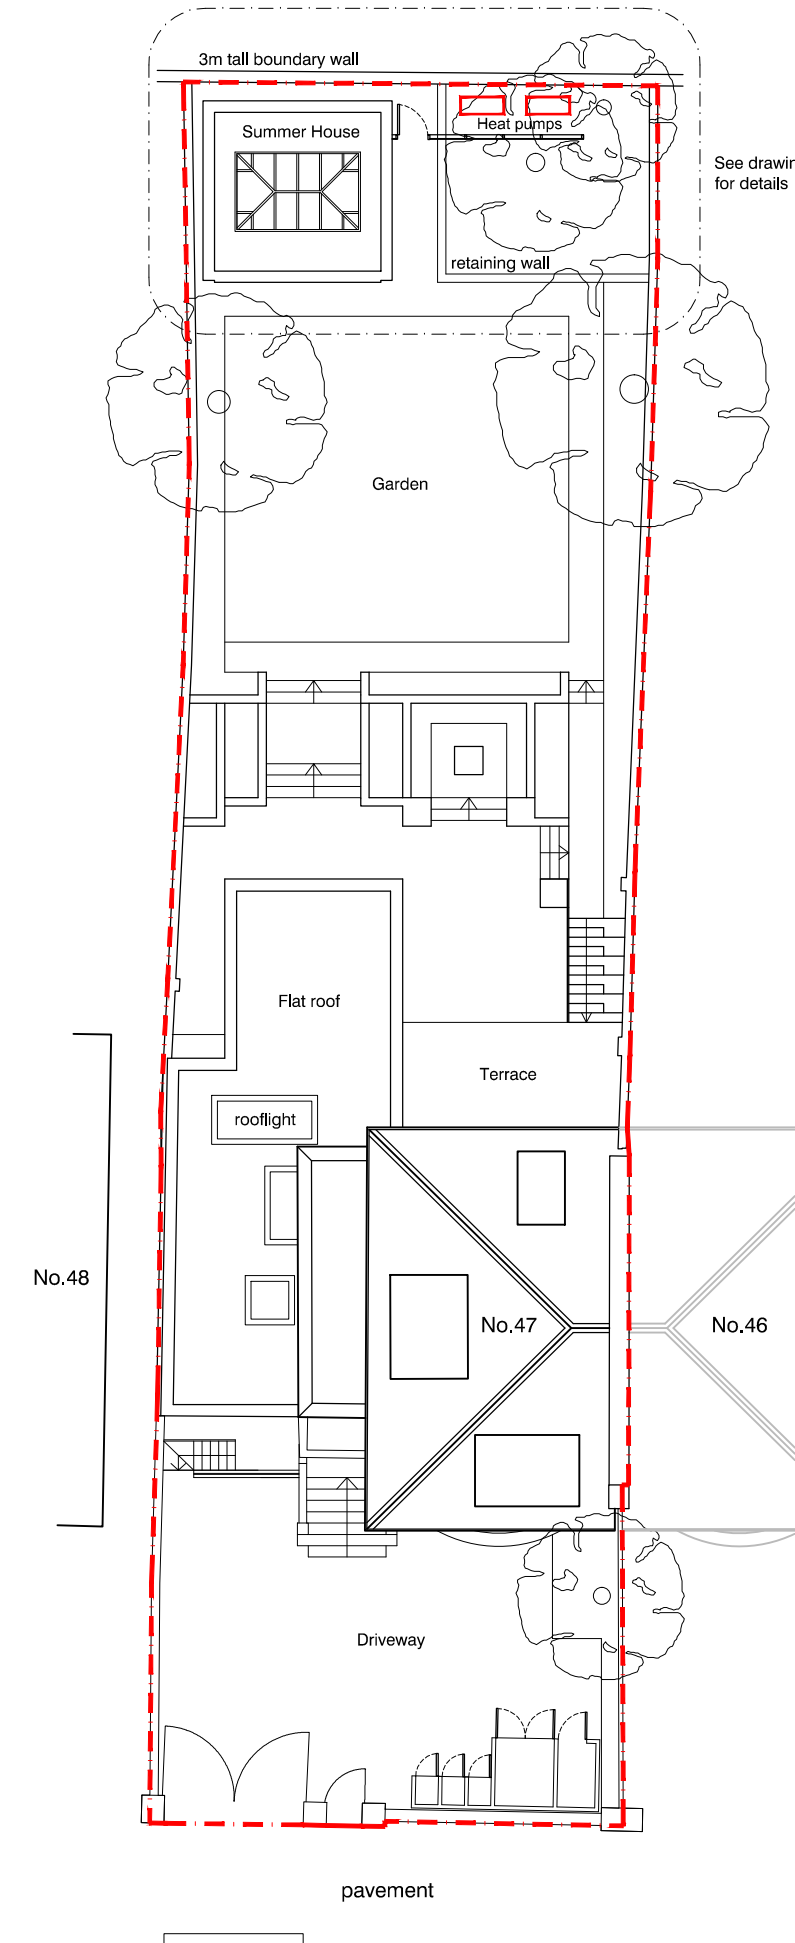

PROPOSED SITE PLAN
Scale 1:200

QUEENS GROVE

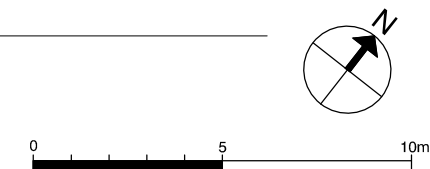

--- Site boundary

PLANNING
mackenzie wheeler
ARCHITECTS & DESIGNERS □ □ □
11-13 Boteman's Row, Shoreditch, London EC2A 3HH
T +44 (0)20 7739 8279 www.mackenziewheeler.co.uk

Client
JULIA ELMGREN

Project
47 QUEENS GROVE
ST. JOHN'S WOOD
LONDON NW8 6HH

Drawing
**EXISTING & PROPOSED
SITE PLAN
HEAT PUMPS**

Drawing No.	Rev
1396-105	/

Scale	Size	Drawn	Date
1:200	A3	SA	JUNE 2021

ALL DIMENSIONS, SETTING OUT AND LEVELS MUST BE CHECKED ON SITE AND NOT SCALED OFF THIS DRAWING BEFORE ORDERING AND STARTING WORK ON SITE
© MACKENZIE WHEELER