




PROJECT
Cotleigh Road 25a
NW6 2NL

CONTENTS
Proposed Set, dated 08.09.2023


PREPARED BY
Jessica Bender

Artisan Arena Ltd
Flat 115 Hartingtons Court
Coster Avenue
N4 2WN

07476887413
info@artisanarena.com
www.artisanarena.com

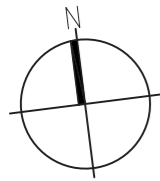

Existing wall

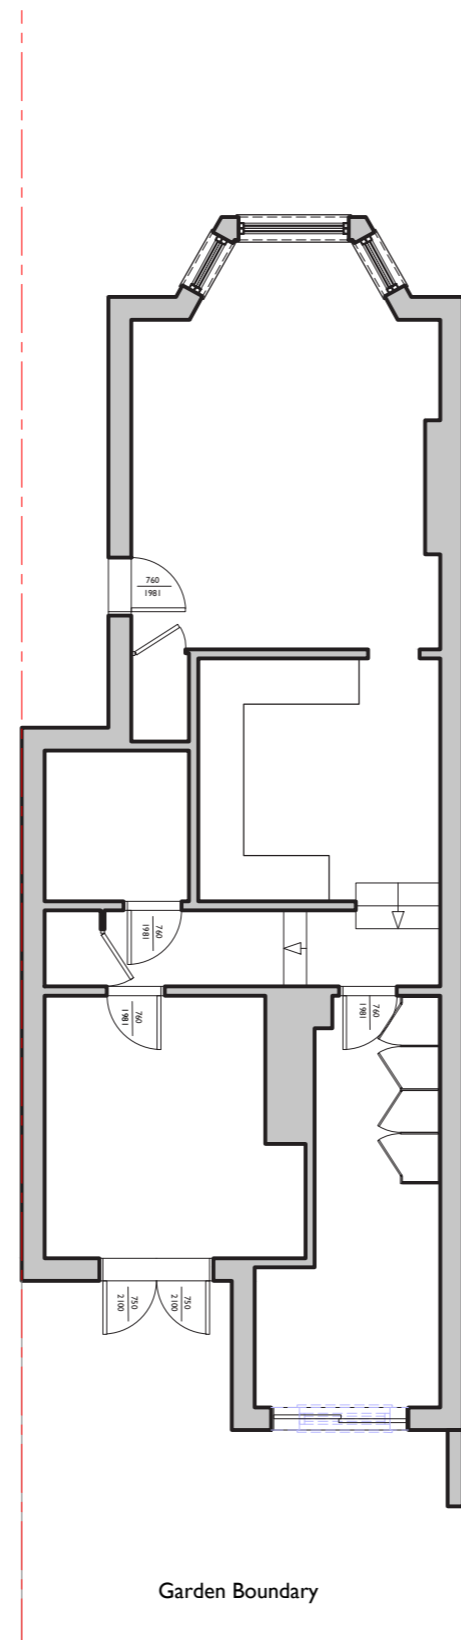


27 Cotleigh Road

25a Cotleigh Road

23 Cotleigh Road

Garden Boundary

 

TITLE
**PROPOSED
GROUND FLOOR PLAN**

PROJECT / CLIENT
**25a Cotleigh Road
NW6 2NL**

DRAWING No.
201

DRAWN BY
JB

DATE CREATED
08.09.2023


SCALE
1:100@A3

REVISION HISTORY
*

Drawing amended

- NOTES
- A. Check all dimensions and conditions on site.
 - B. Precise positions & dimensions of all fixtures and fittings is subject to confirmation on site.
 - C. Allow for the protection of all finishes and fittings that are to be retained.
 - D. All drawings are to be read in conjunction with the relevant specification.
 - E. For design purposes only.


Artisan Arena Ltd
Flat 115 Hartingtons Court
London N4 2WN
07476887413
info@artisanarena.com
www.artisanarena.com

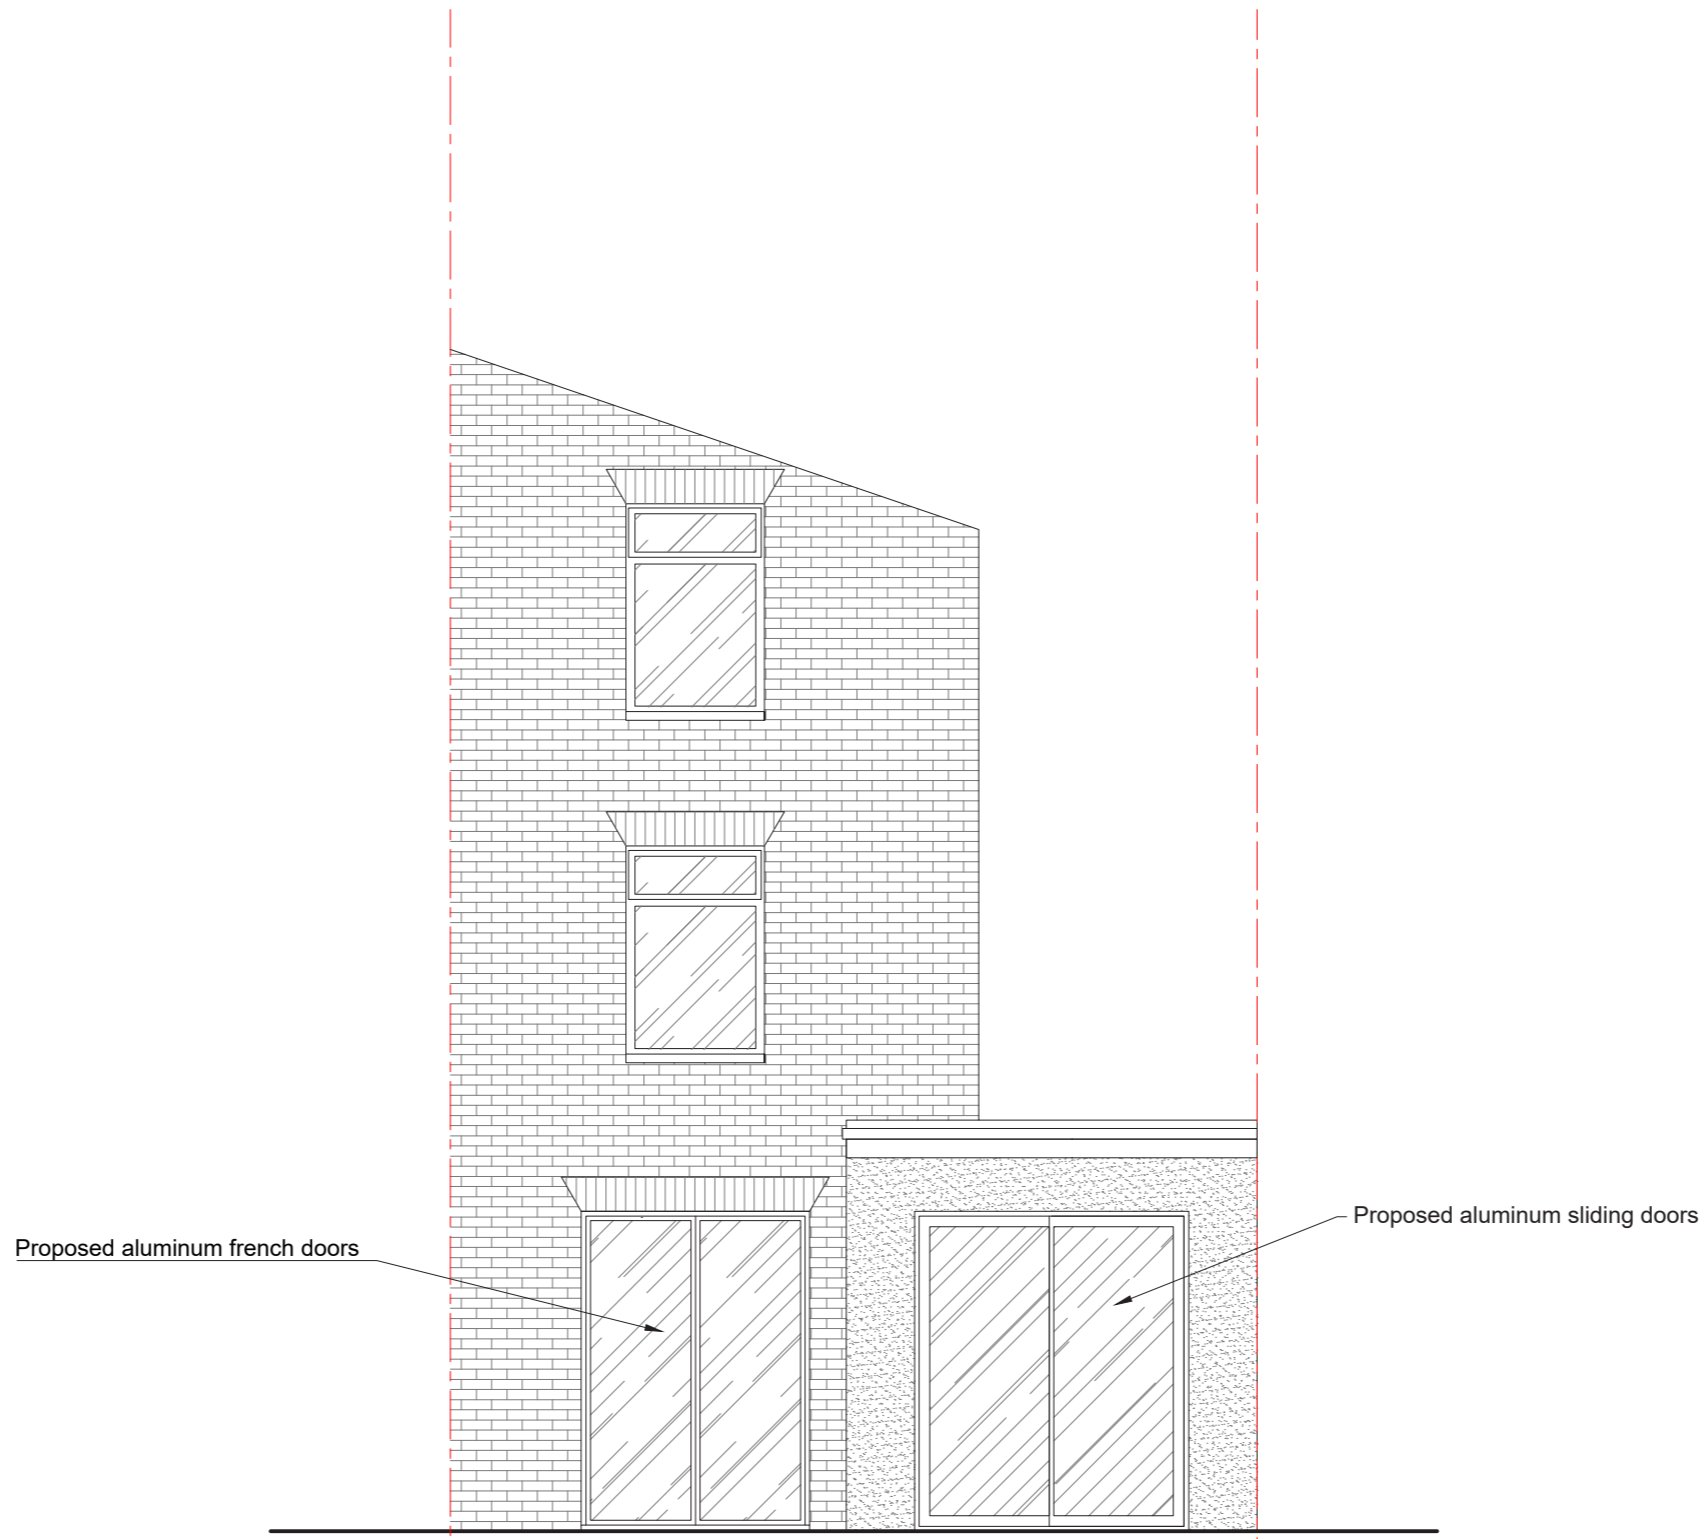

27 Cotleigh Road

25a Cotleigh Road

23 Cotleigh Road

 

TITLE
**PROPOSED
 REAR ELEVATION**

PROJECT / CLIENT
 25a Cotleigh Road
 NW6 2NL

DRAWING No.
 220

DATE CREATED
 08.09.2023

REVISION HISTORY
 *

DRAWN BY
 JB

SCALE
 1:50@A3

Drawing amended

NOTES

- A. Check all dimensions and conditions on site.
- B. Precise positions & dimensions of all fixtures and fittings is subject to confirmation on site.
- C. Allow for the protection of all finishes and fittings that are to be retained.
- D. All drawings are to be read in conjunction with the relevant specification.
- E. For design purposes only.

Artisan Arena Ltd
 Flat 115 Hartingtons Court
 London N4 2WN
 07476887413
 info@artisanarena.com
 www.artisanarena.com