


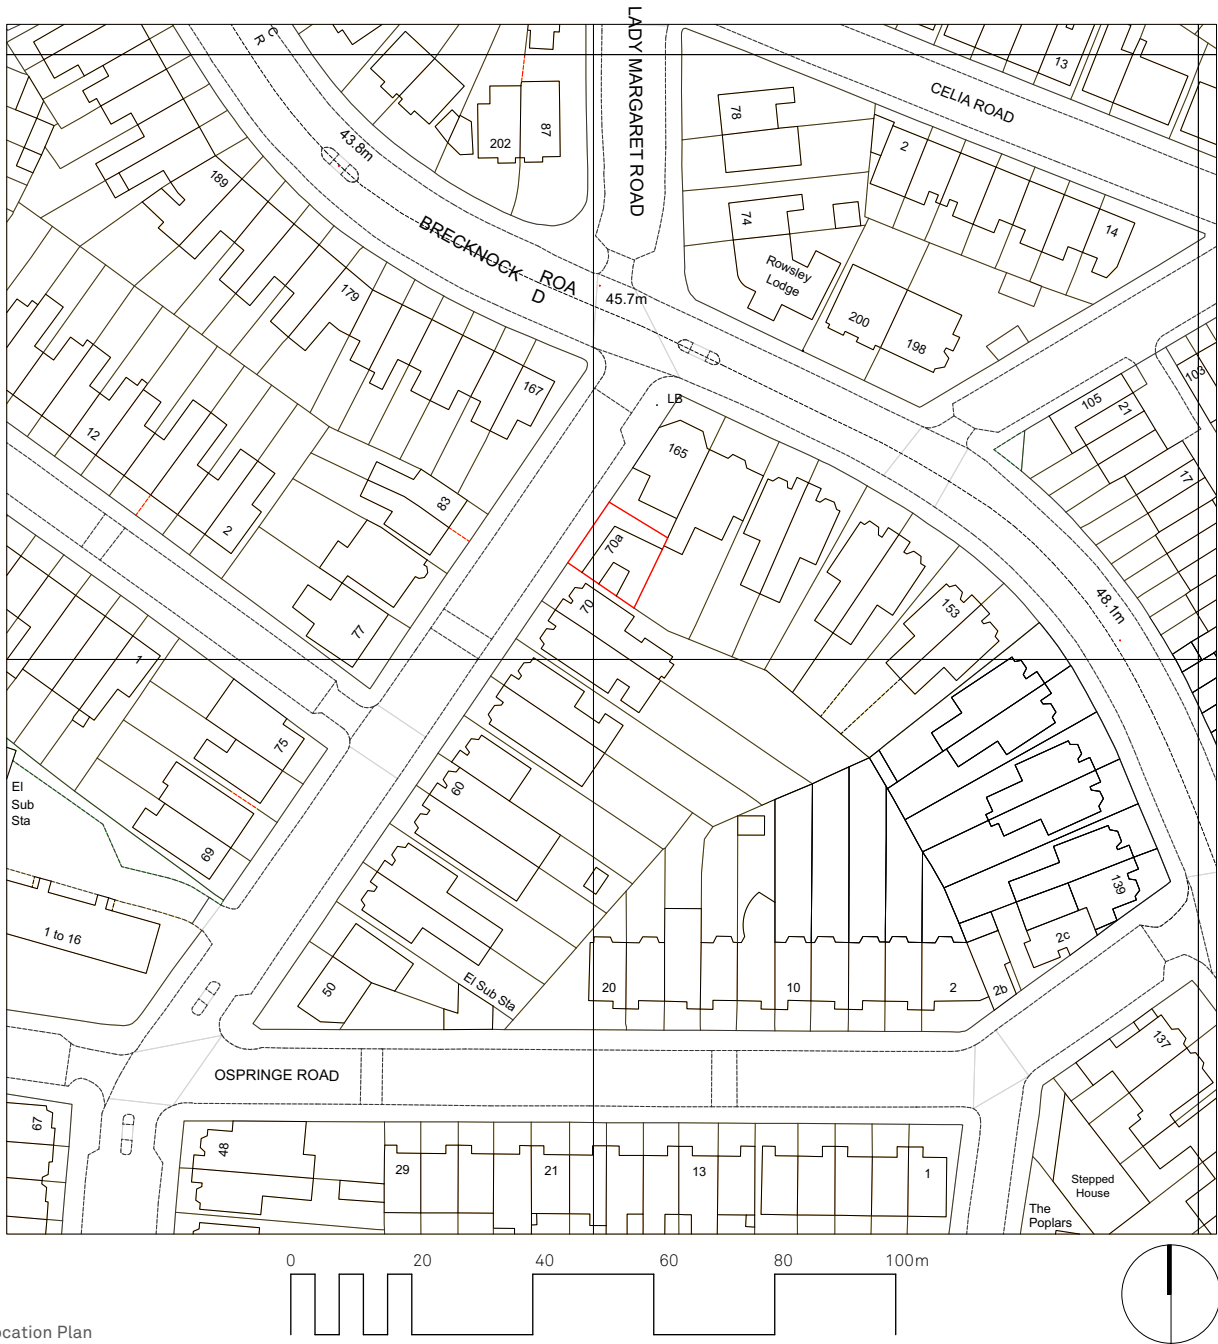

Existing Front Elevation

Location Plan


Franklin House
70A Lady Margaret Road

Drawn By KO
Scale 1:1250@A4
Status Existing
Project Stage Planning

Issue	Notes	Date	Recipients	Current Rev.	Rev.	Notes	Date
-------	-------	------	------------	--------------	------	-------	------

928.000

paul arch
design

 

— Boundary of development site

Block Plan

928.001

Franklin House
70A Lady Margaret Road

Issue	Notes	Date	Recipients	Current Rev.	Rev.	Notes	Date
-------	-------	------	------------	--------------	------	-------	------

Drawn By KO
Scale 1:500@A4
Status Existing
Project Stage Planning

paul arch
design