

GF Plan

Franklin House
70A Lady Margaret Road

Drawn By KO
Scale 1:100@A3
Status Planning
Project Stage Planning

Paul Archer Design Ltd

Issue	Notes	Date	Recipients	Current Rev.	Rev.	Notes	Date
-------	-------	------	------------	--------------	------	-------	------



Unit D204 Lana House 116 Commercial Street London E1 6NF Tel. 020 3668 2668

928 Concept Revised b.wx

928.201

paul archer
design

www.paularcherdesign.co.uk

 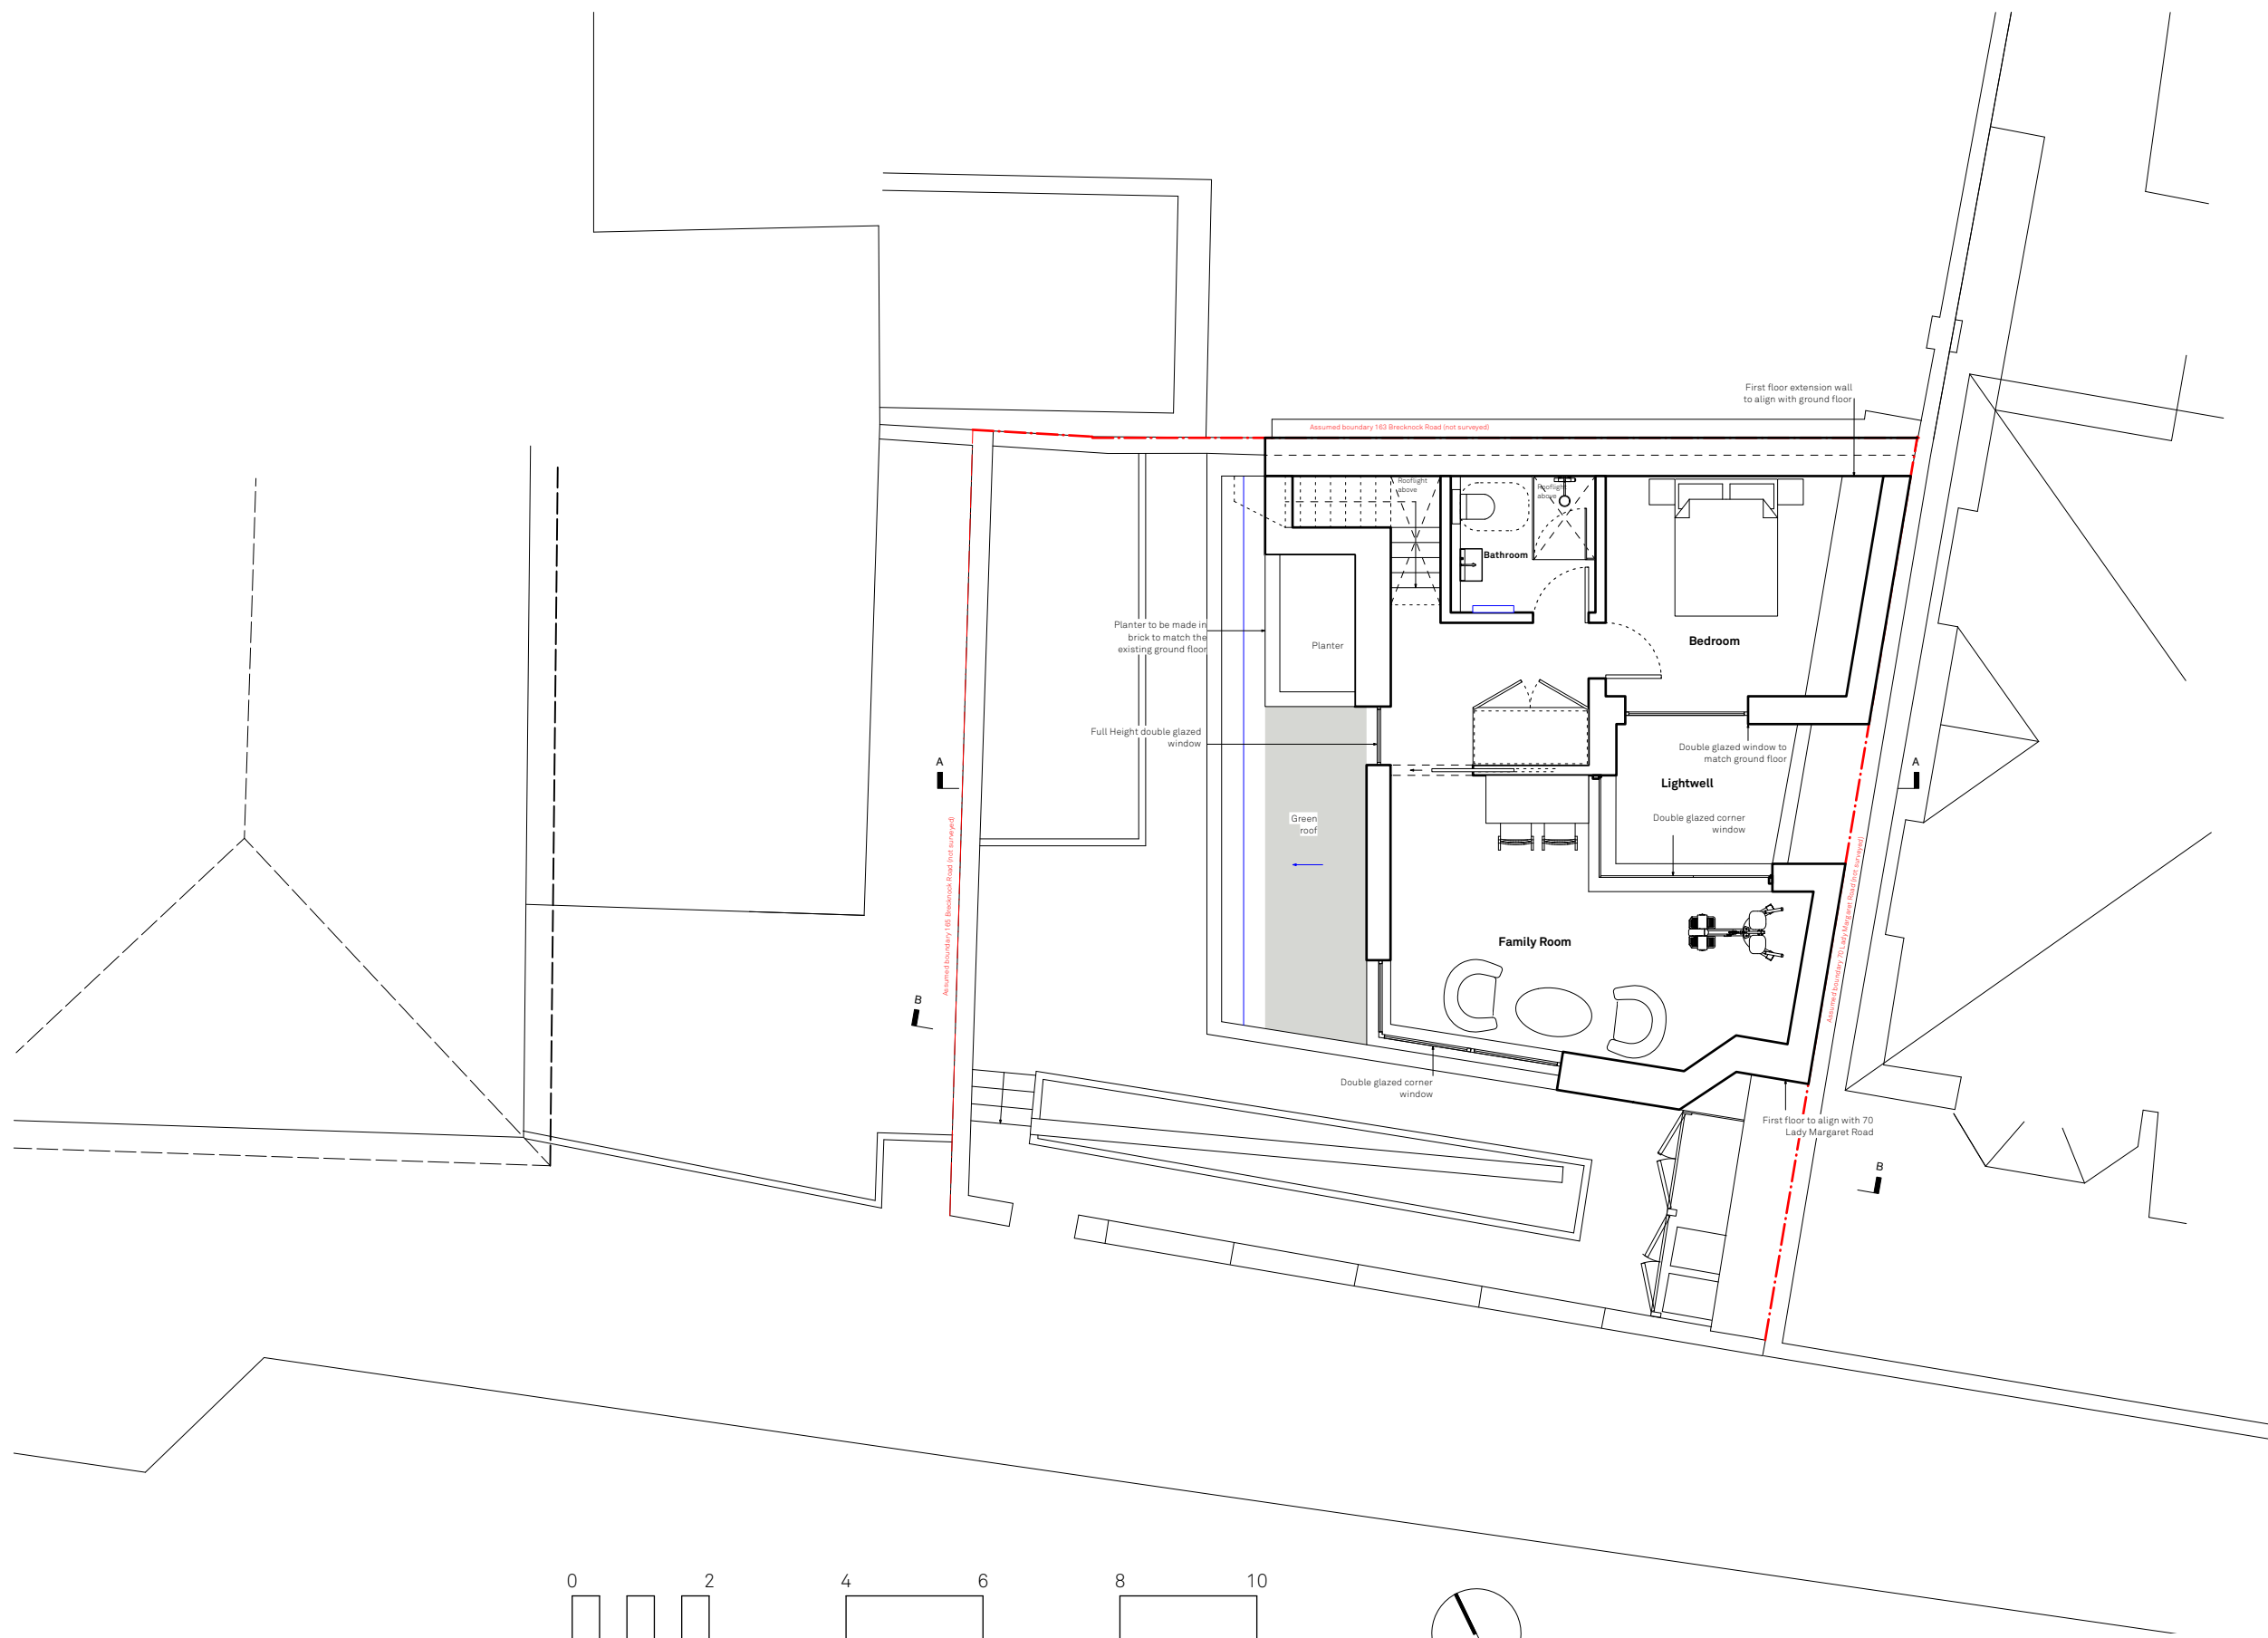

FF Plan

Franklin House
70A Lady Margaret Road

Issue	Notes	Date	Recipients	Current Rev.	Rev.	Notes	Date
-------	-------	------	------------	--------------	------	-------	------

Drawn By KO
Scale 1:100@A3
Status Planning
Project Stage Planning

Paul Archer Design Ltd


Unit D204 Lana House 116 Commercial Street London E1 6NF Tel. 020 3668 2668

928 Concept Revised b.wx

928.202

paul archer
design

www.paularcherdesign.co.uk

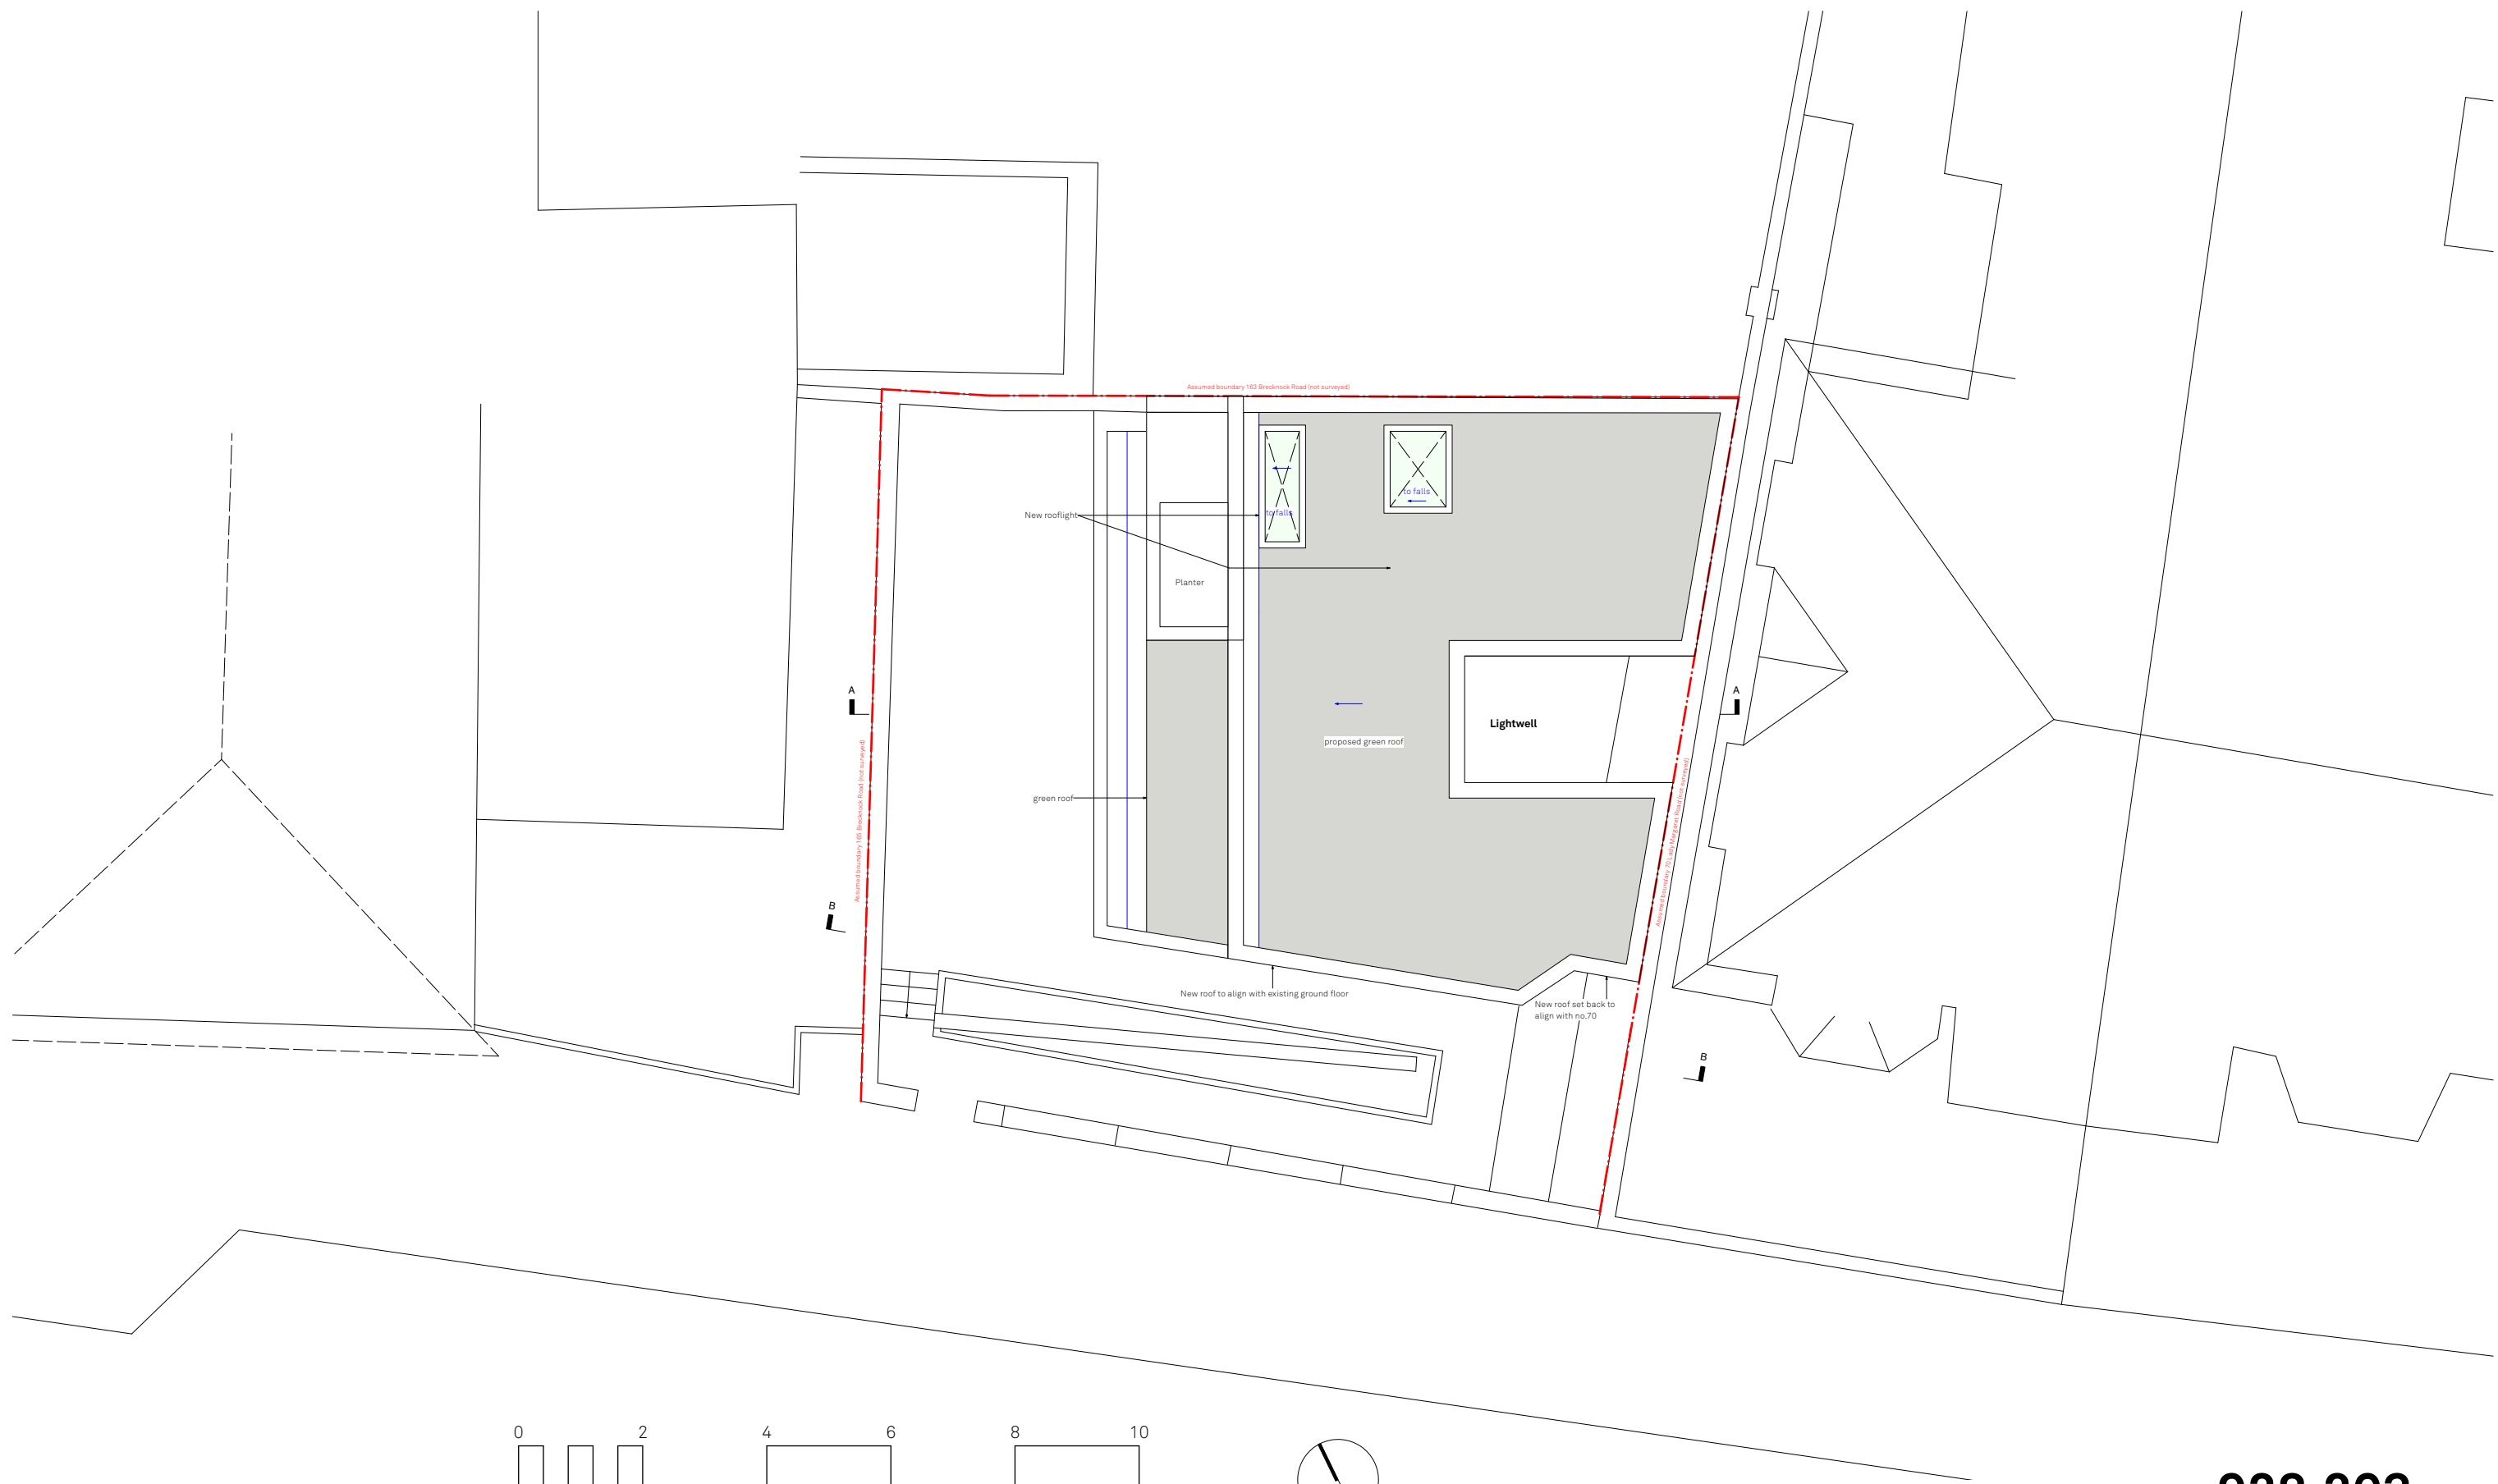

Roof Plan

Franklin House
70A Lady Margaret Road

Issue	Notes	Date	Recipients	Current Rev.	Rev.	Notes	Date

Drawn By KO
Scale 1:100@A3
Status Planning
Project Stage Planning

Paul Archer Design Ltd


Unit D204 Lana House 116 Commercial Street London E1 6NF Tel. 020 3668 2668

928 Concept Revised b.wvx

928.203

paul archer
design

www.paularcherdesign.co.uk

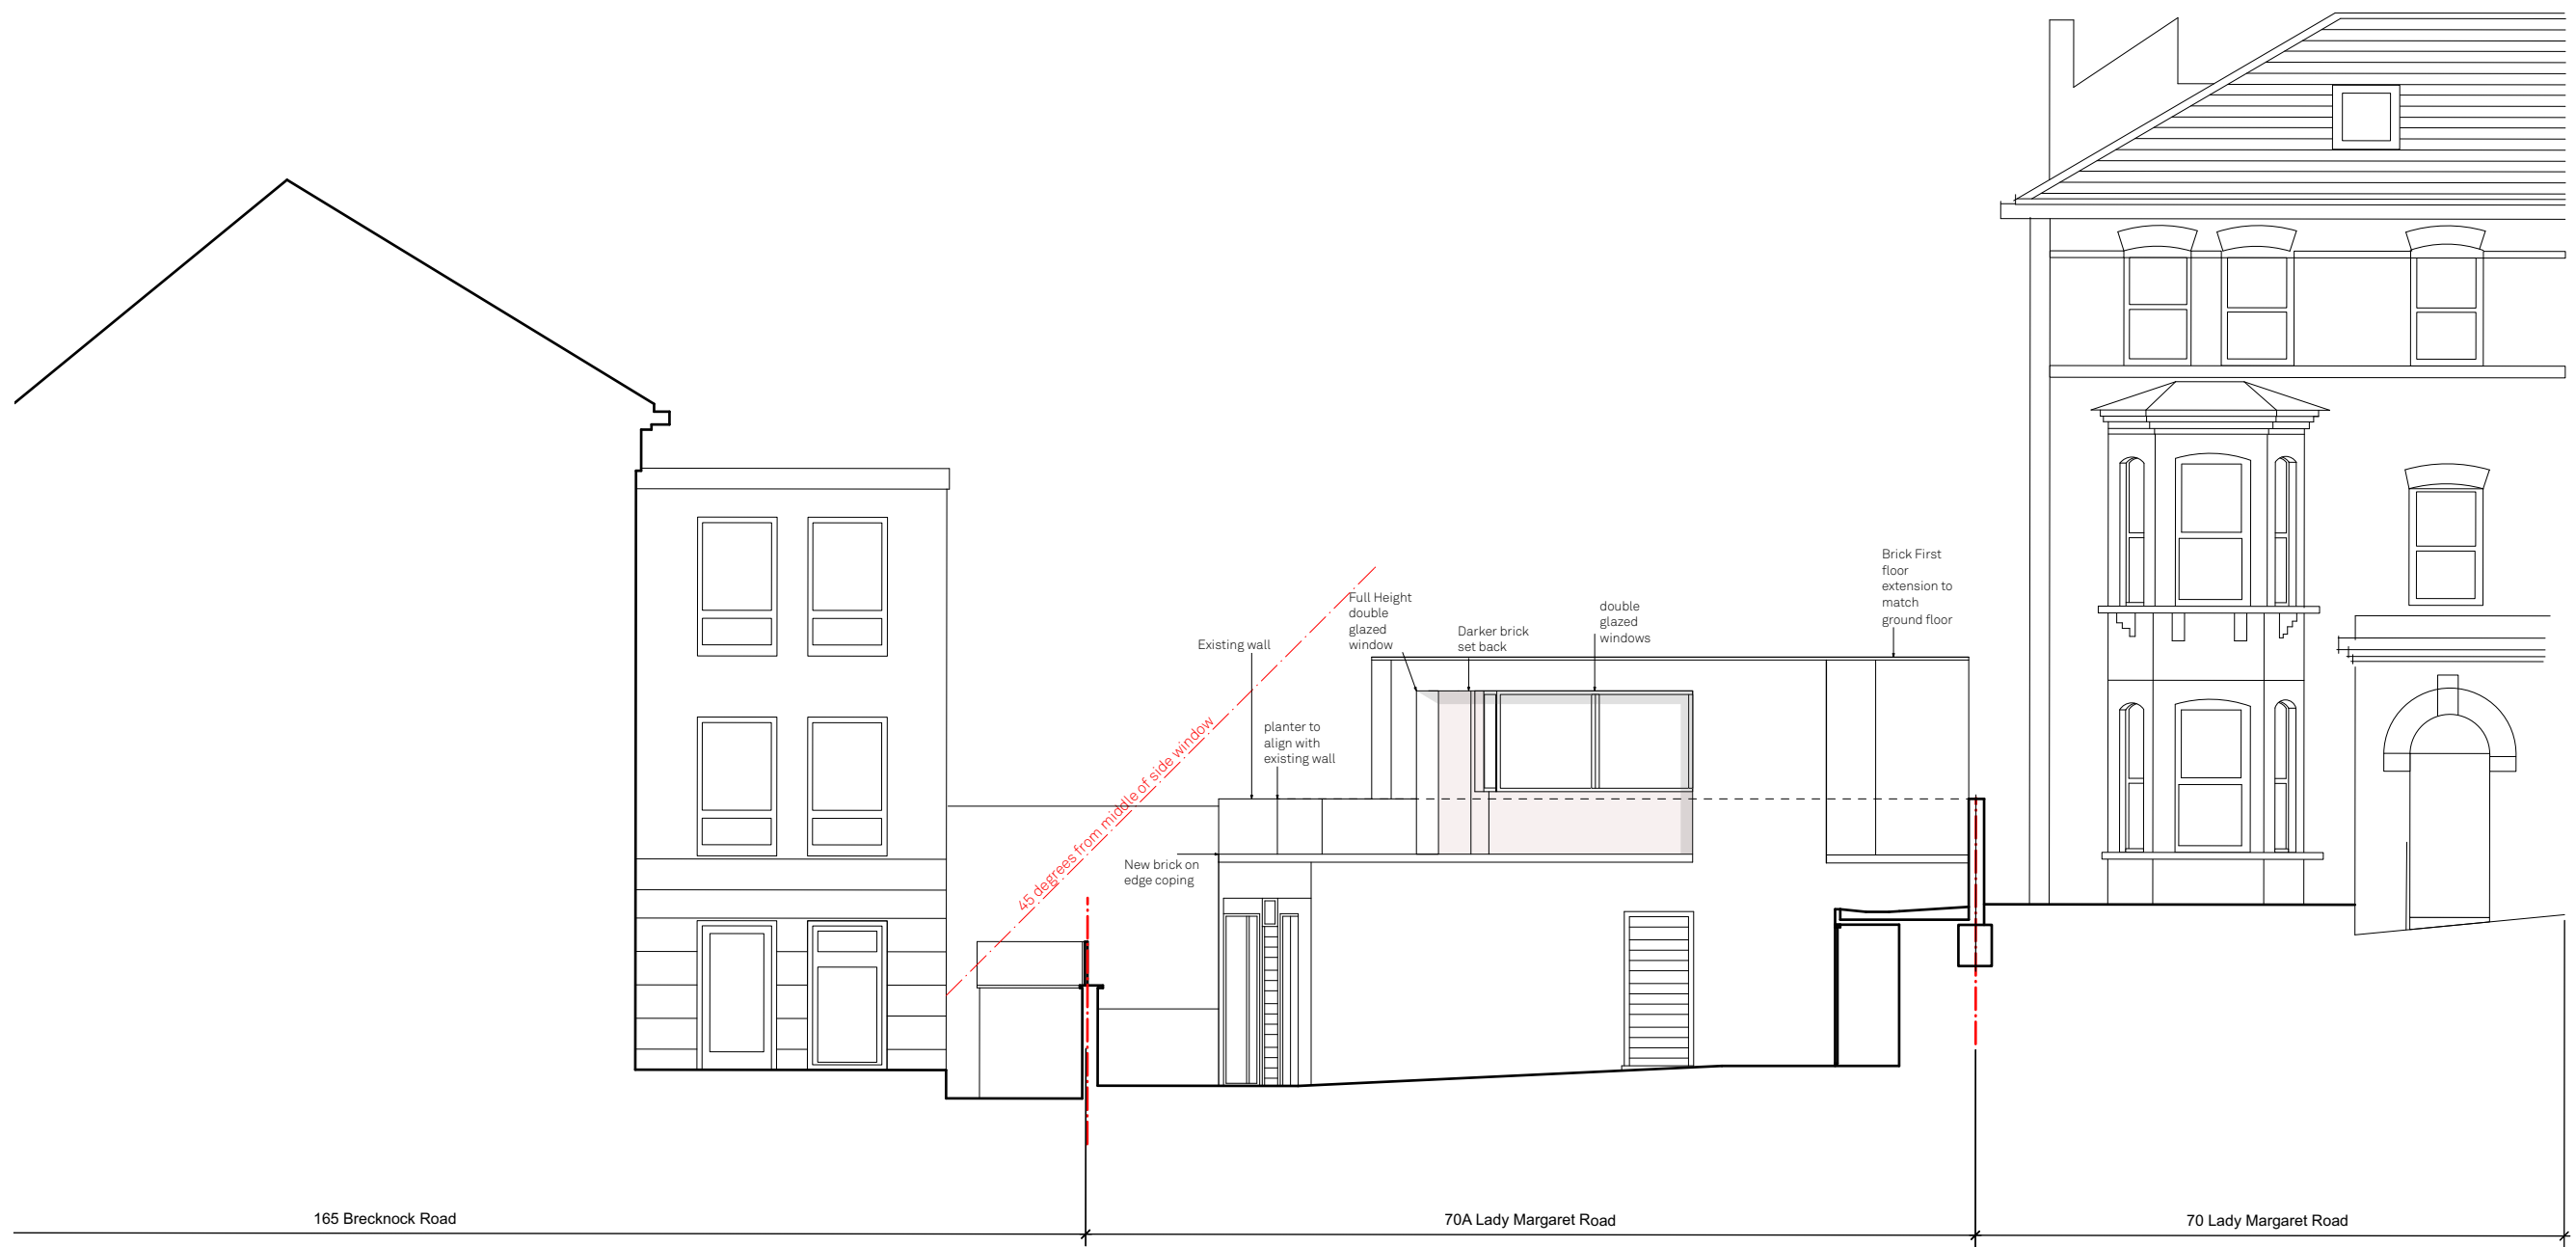

Front Elevation

Franklin House
70A Lady Margaret Road

Issue	Notes	Date	Recipients	Current Rev.	Rev.	Notes	Date
-------	-------	------	------------	--------------	------	-------	------

Drawn By KO
Scale 1:100@A3
Status Planning
Project Stage Planning

Paul Archer Design Ltd



Unit D204 Lana House 116 Commercial Street London E1 6NF Tel. 020 3668 2668

928 Concept Revised b.vwx

928.204

paul archer
design

www.paularcherdesign.co.uk

 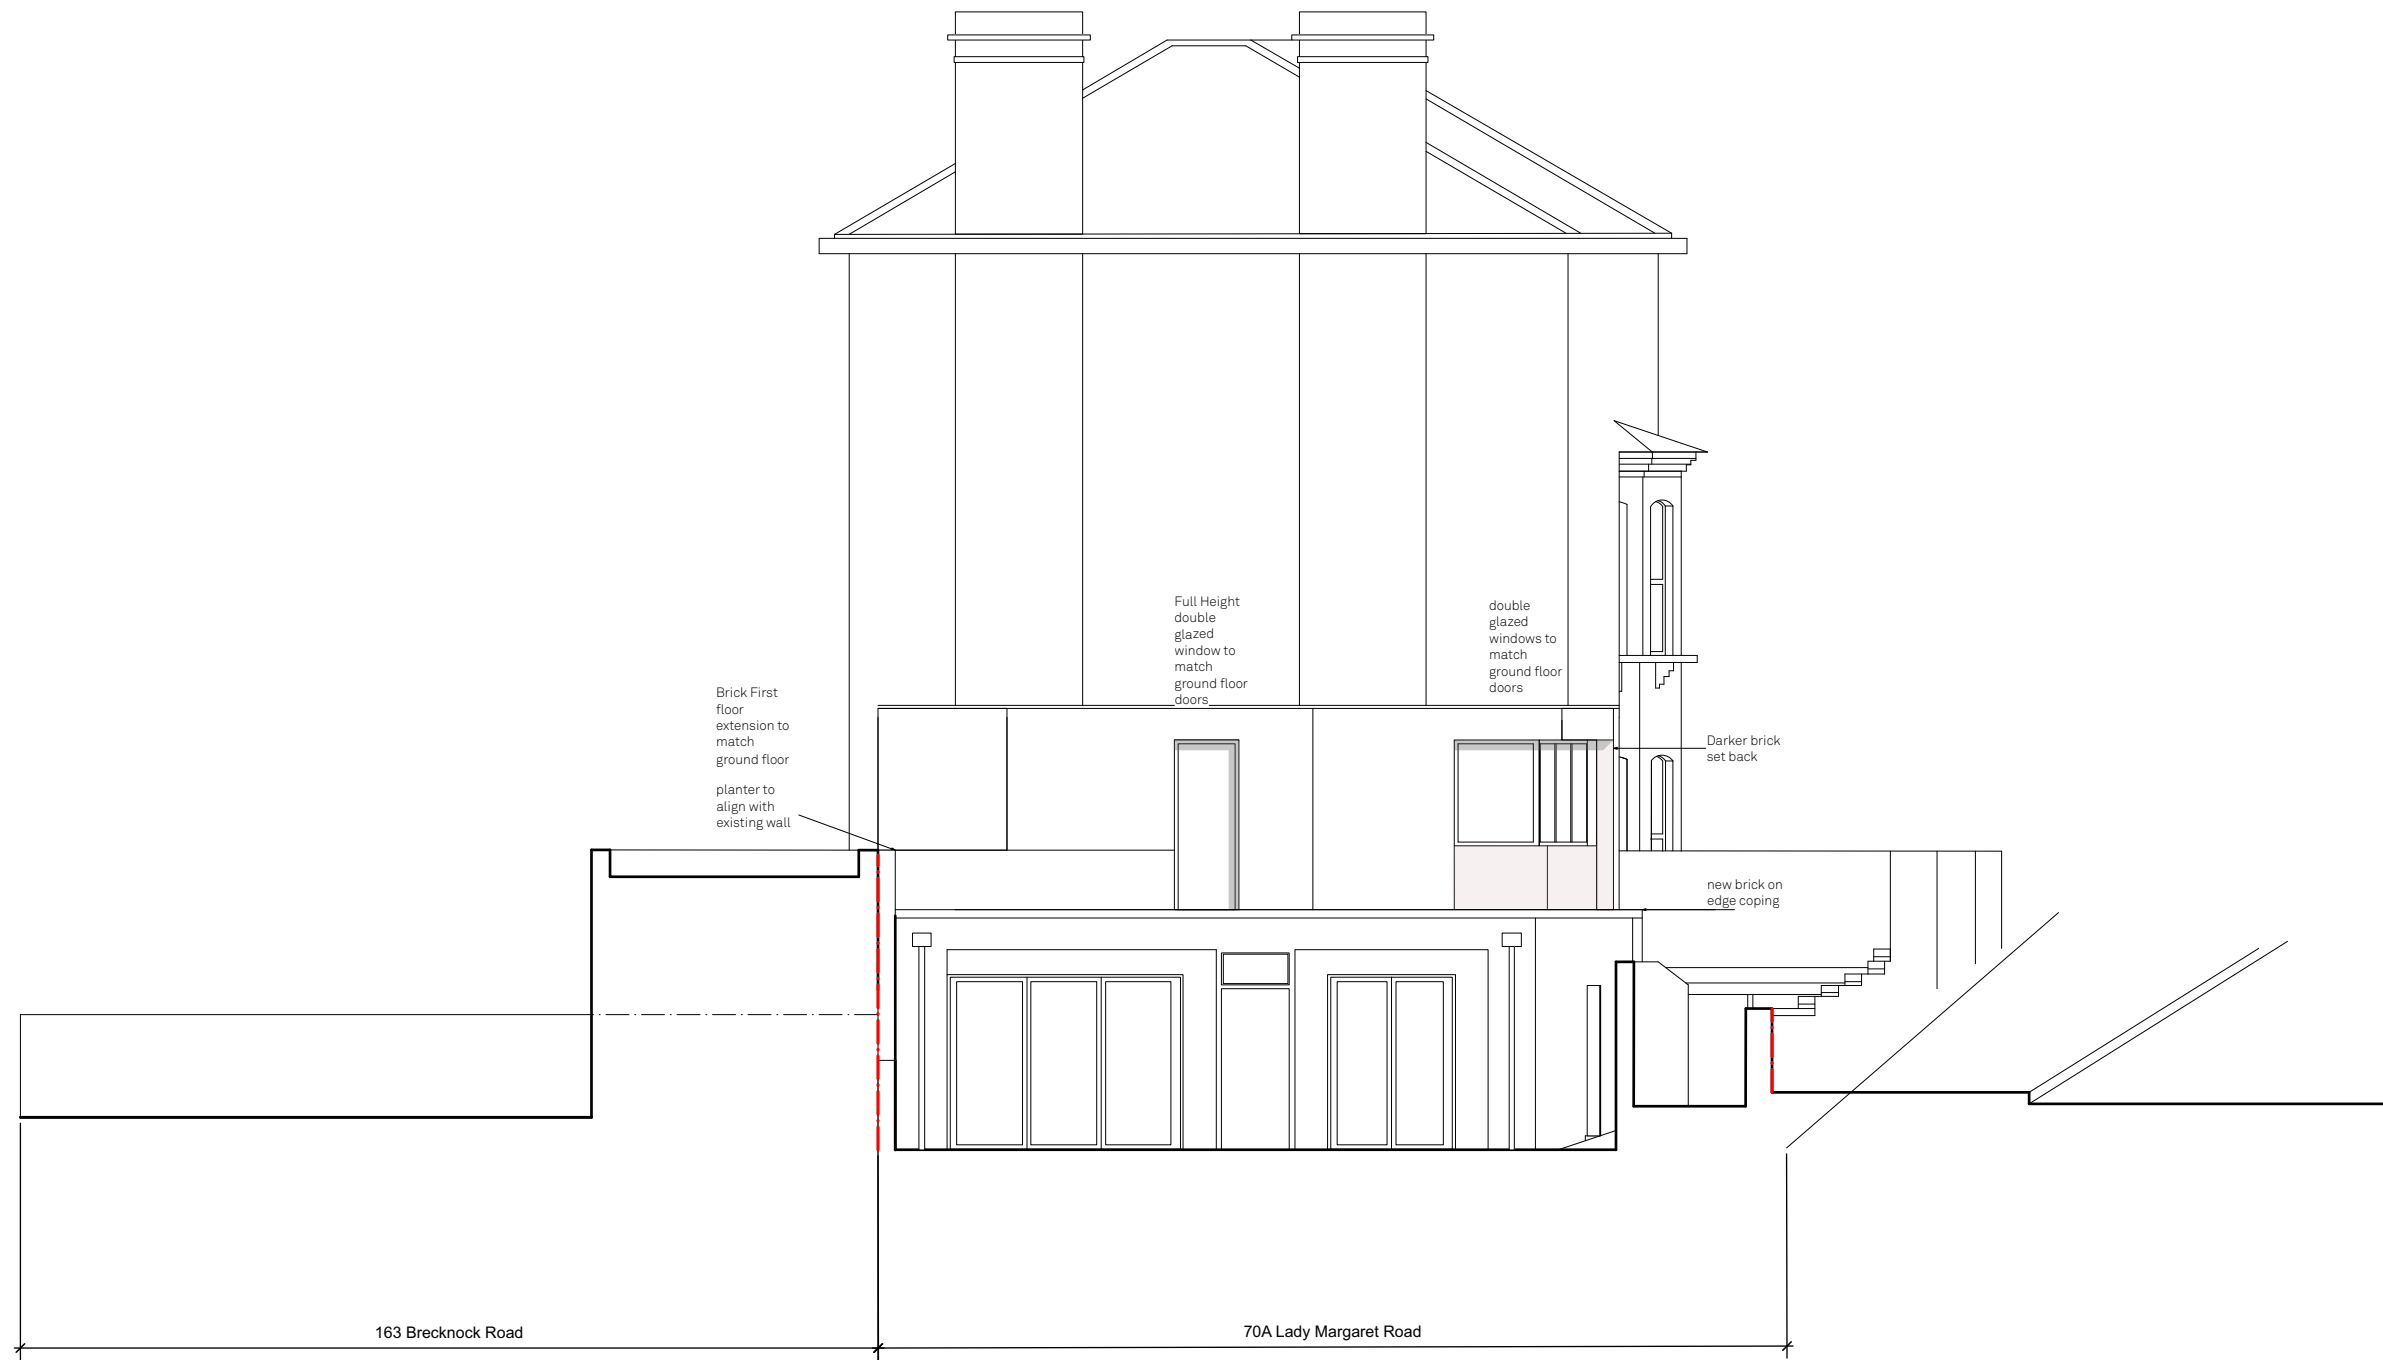

Side Elevation

Franklin House
70A Lady Margaret Road



Drawn By KO
Scale 1:100@A3
Status Planning
Project Stage Planning

Paul Archer Design Ltd

Issue	Notes	Date	Recipients	Current Rev.	Rev.	Notes	Date
-------	-------	------	------------	--------------	------	-------	------

928.205

paul archer
design

 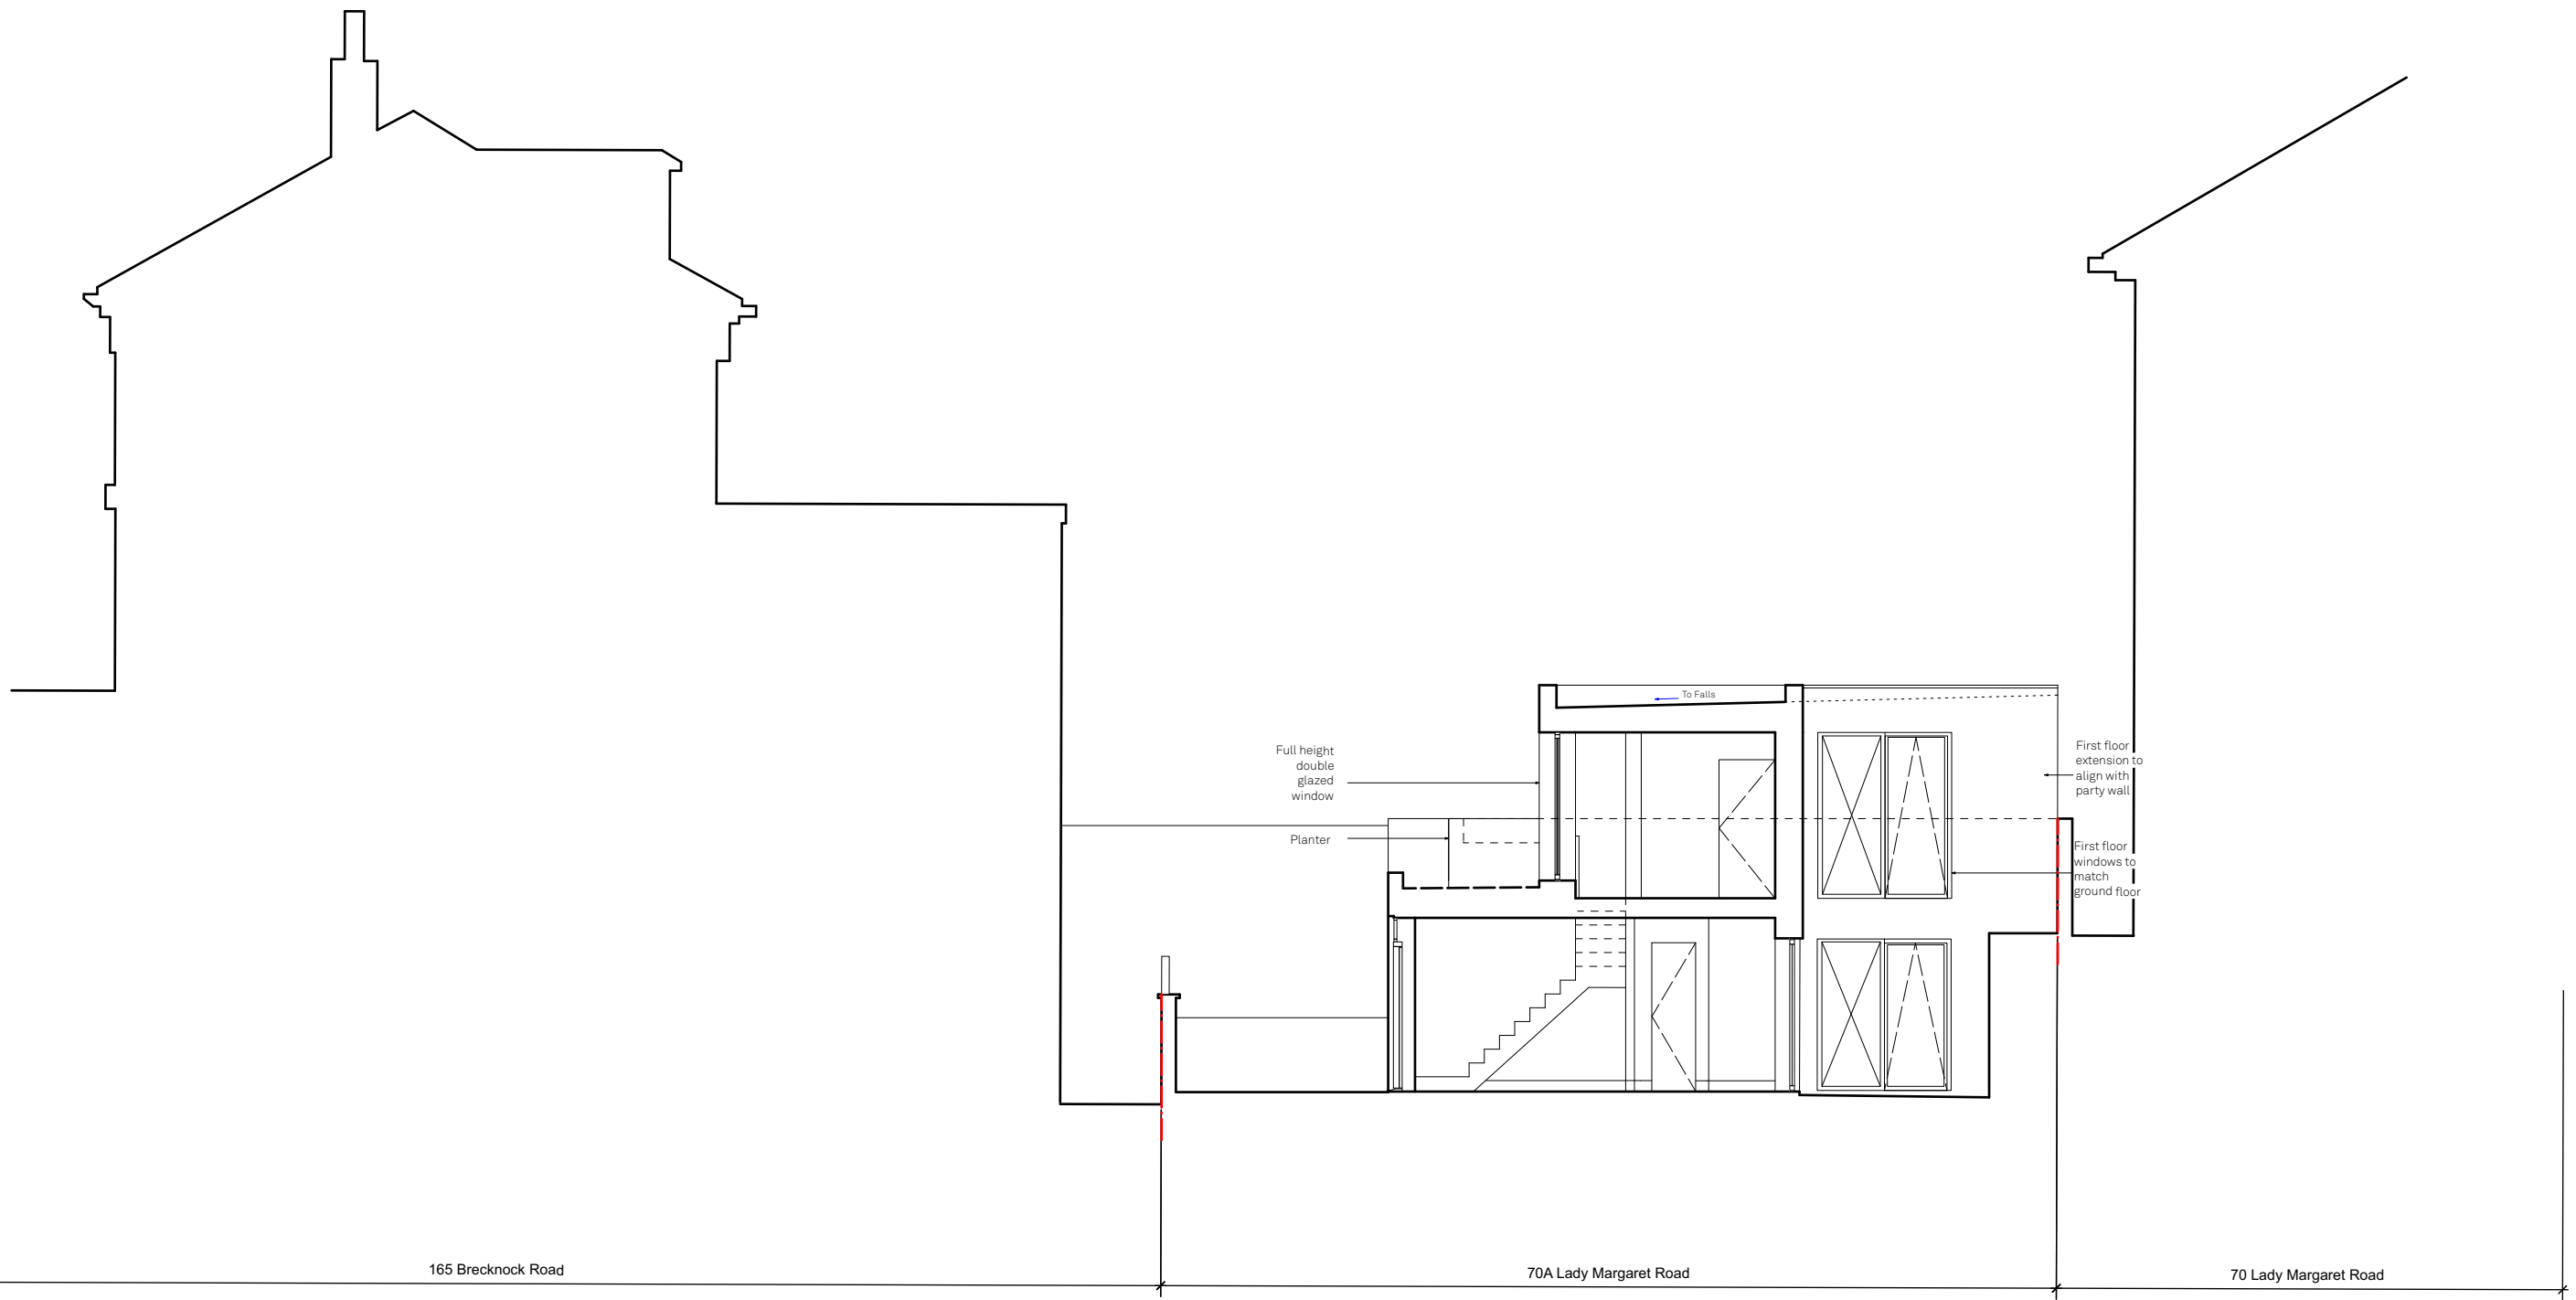

Section A



Franklin House
70A Lady Margaret Road

Drawn By KO
Scale 1:100@A3
Status Planning
Project Stage Planning

Issue	Notes	Date	Recipients	Current Rev.	Rev.	Notes	Date
-------	-------	------	------------	--------------	------	-------	------

928.206

paul archer
design

 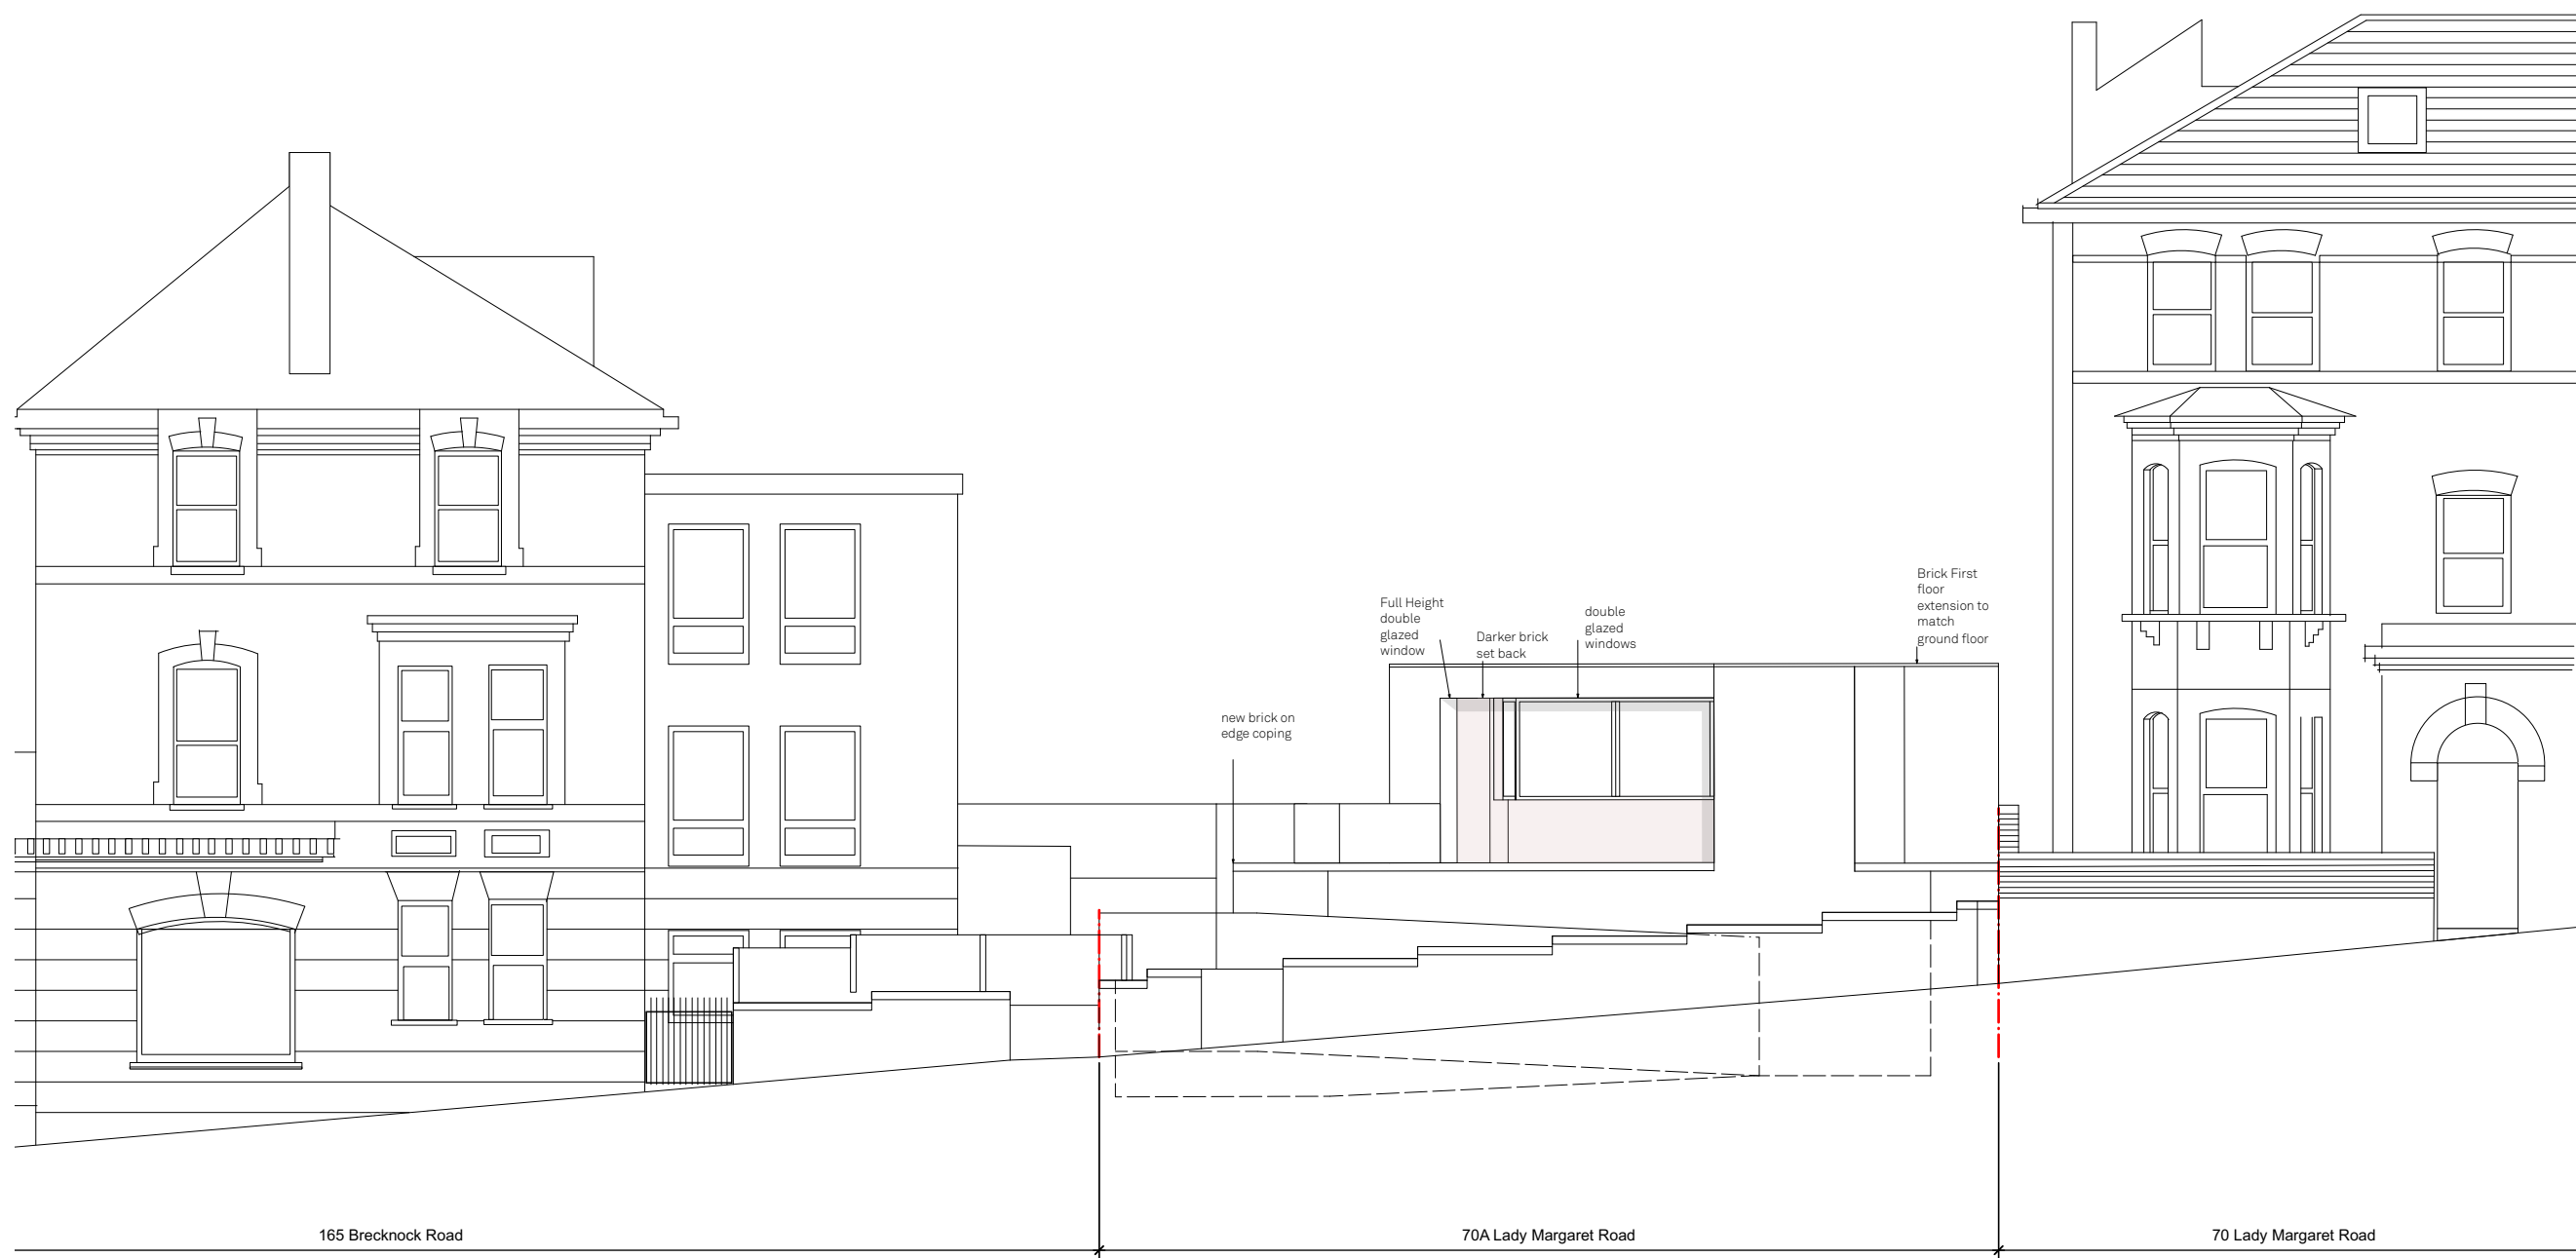

Section B

Franklin House
70A Lady Margaret Road

Issue	Notes	Date	Recipients	Current Rev.	Rev.	Notes	Date
-------	-------	------	------------	--------------	------	-------	------

Drawn By KO
Scale 1:100@A3
Status Planning
Project Stage Planning

928.207

paul archer
design