

Revision	Date	Description	Drawn	Check
----------	------	-------------	-------	-------

PINZAUER


WWW.PINZAUER.COM

Project: 5-7 Adamson Road Project number: 007



Client:
London & District
Investments Ltd

Drawing name: Site Plan Existing Drawing number: 03

Date	27/10/2021	Revision
Scale / Format	1:200 at A3	
Drawn / Checked	GB / GB	Planning
Approved	GB	
CAD Reference	007_PL_200.pln	

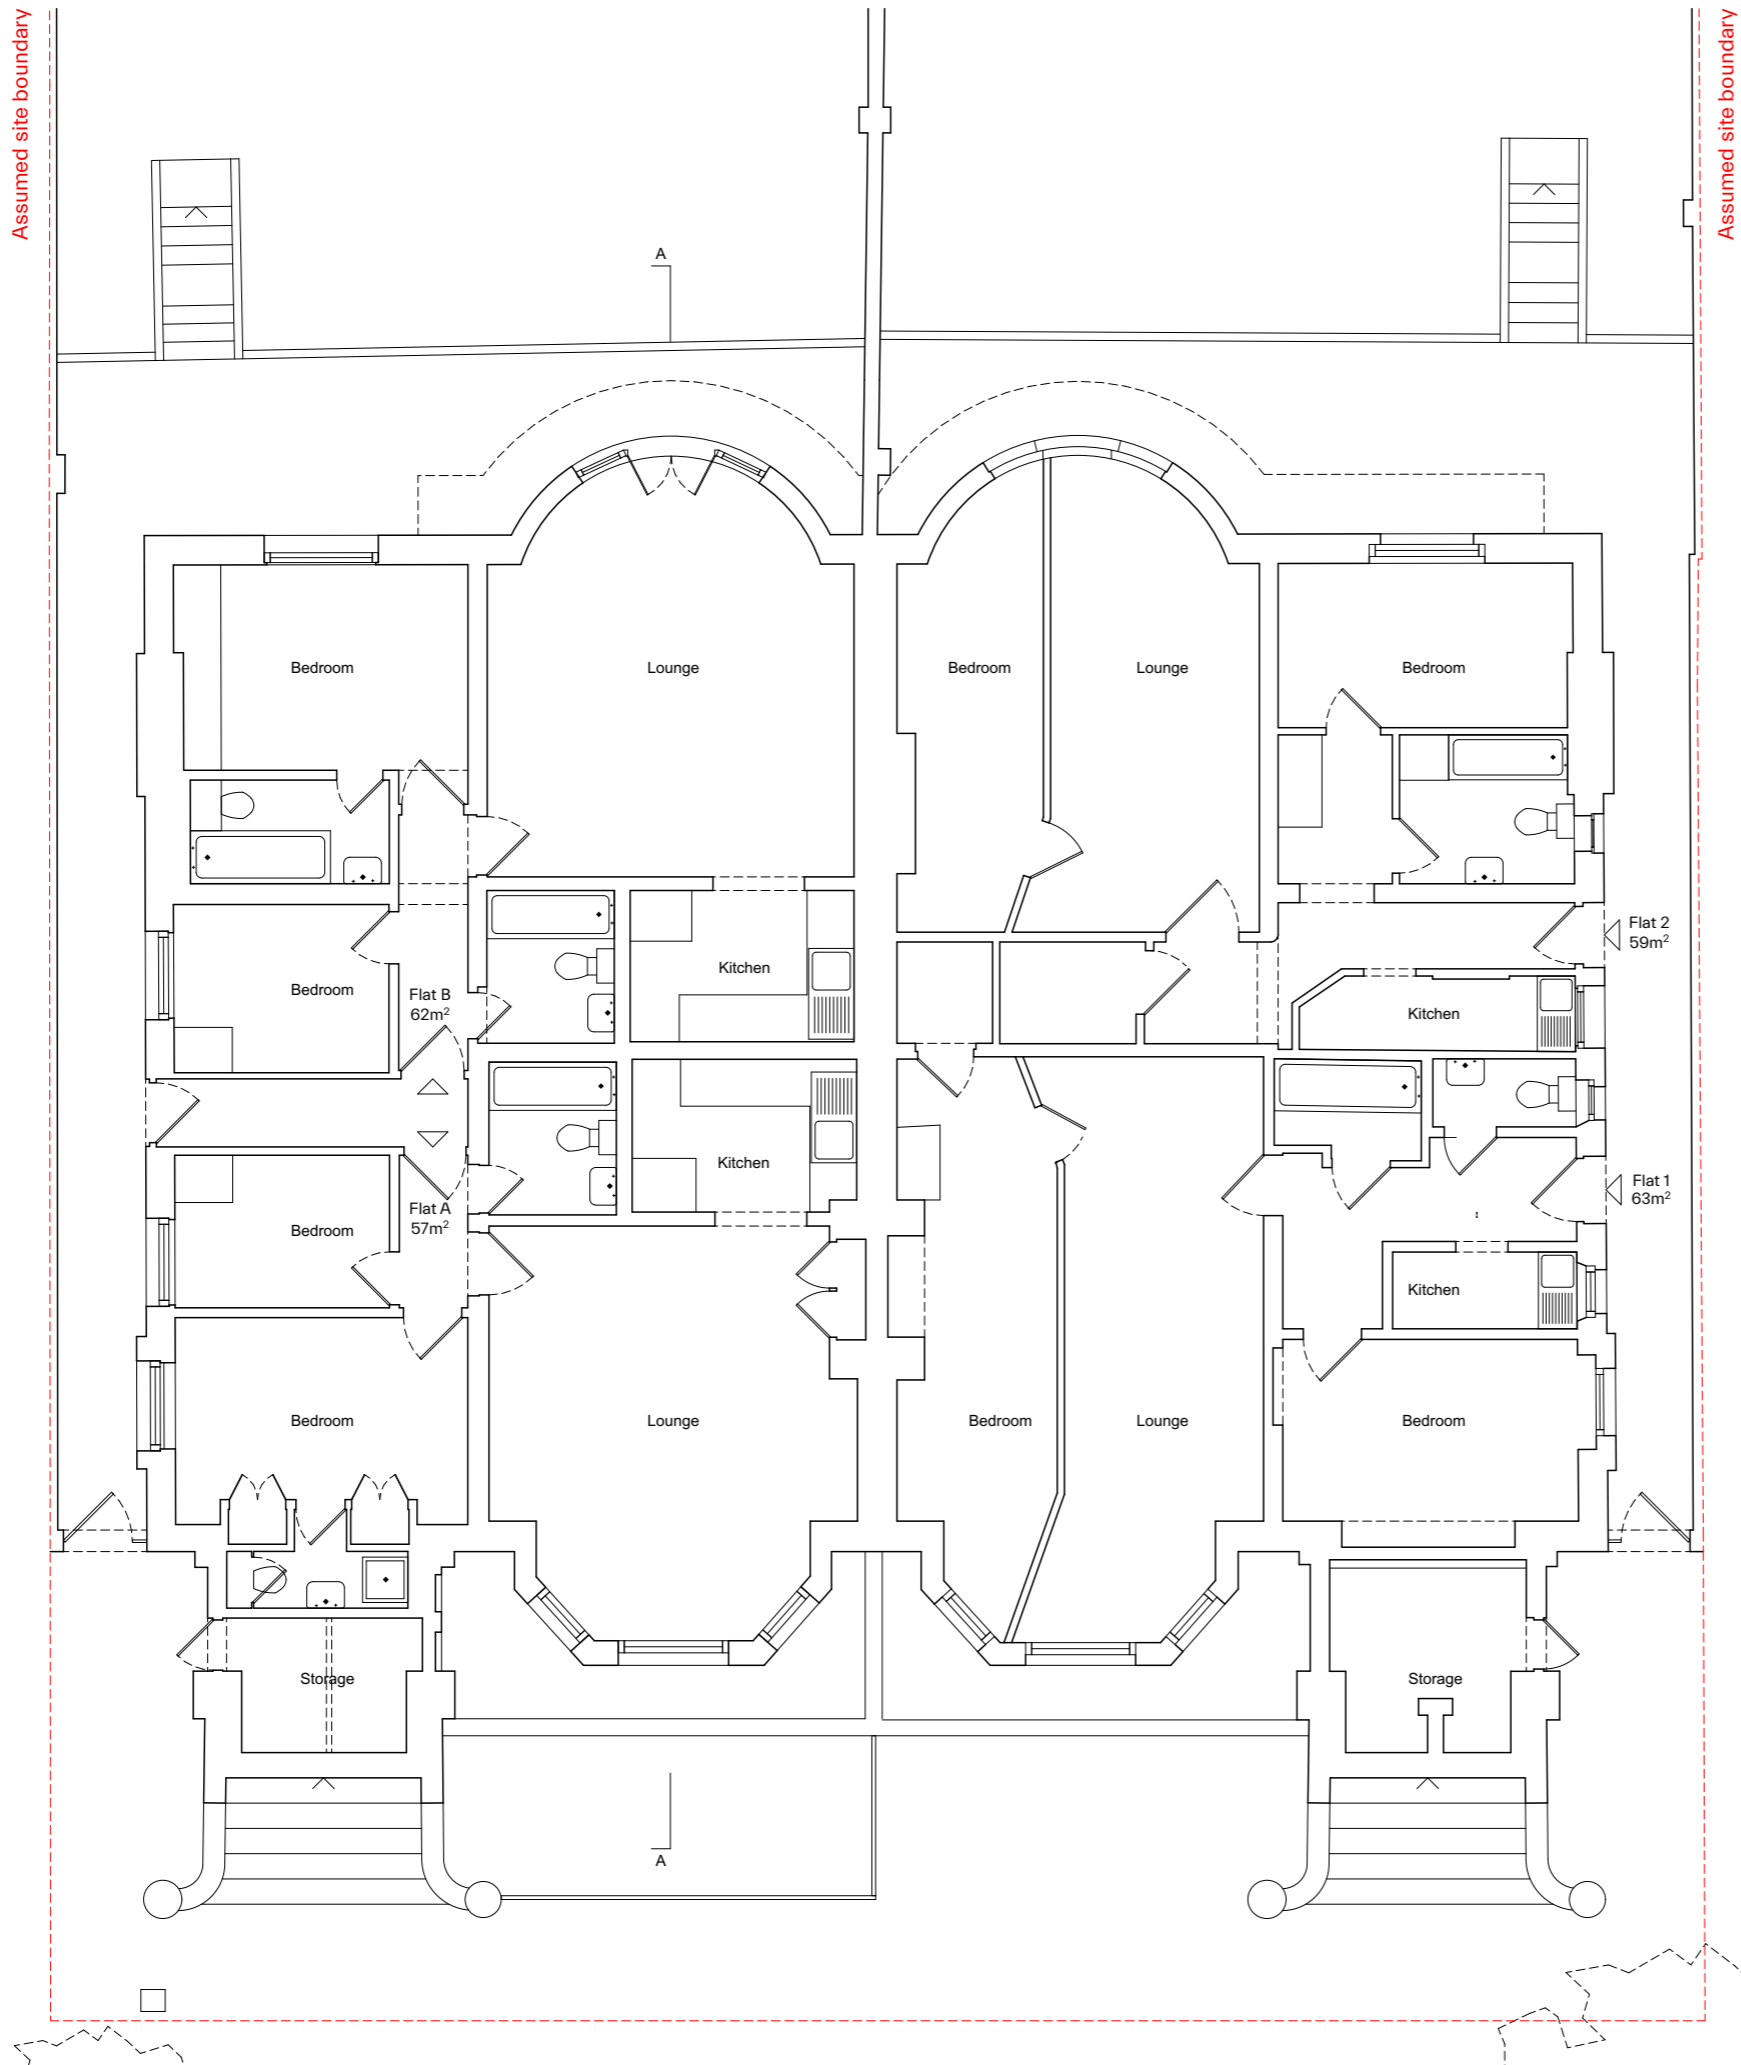

General Notes

  

Revision	Date	Description	Drawn	Check

PINZAUER

WWW.PINZAUER.COM

Project **5-7 Adamson Road** Project number **007**


Client
London & District Investments Ltd

Drawing name **Lower GF plan Existing** Drawing number **04**



Date	27/10/2021	Revision
Scale / Format	1:100 at A3	
Drawn / Checked	GB / GB	Planning
Approved	GB	
CAD Reference	007_PL_200.pln	

Assumed site boundary

Assumed site boundary

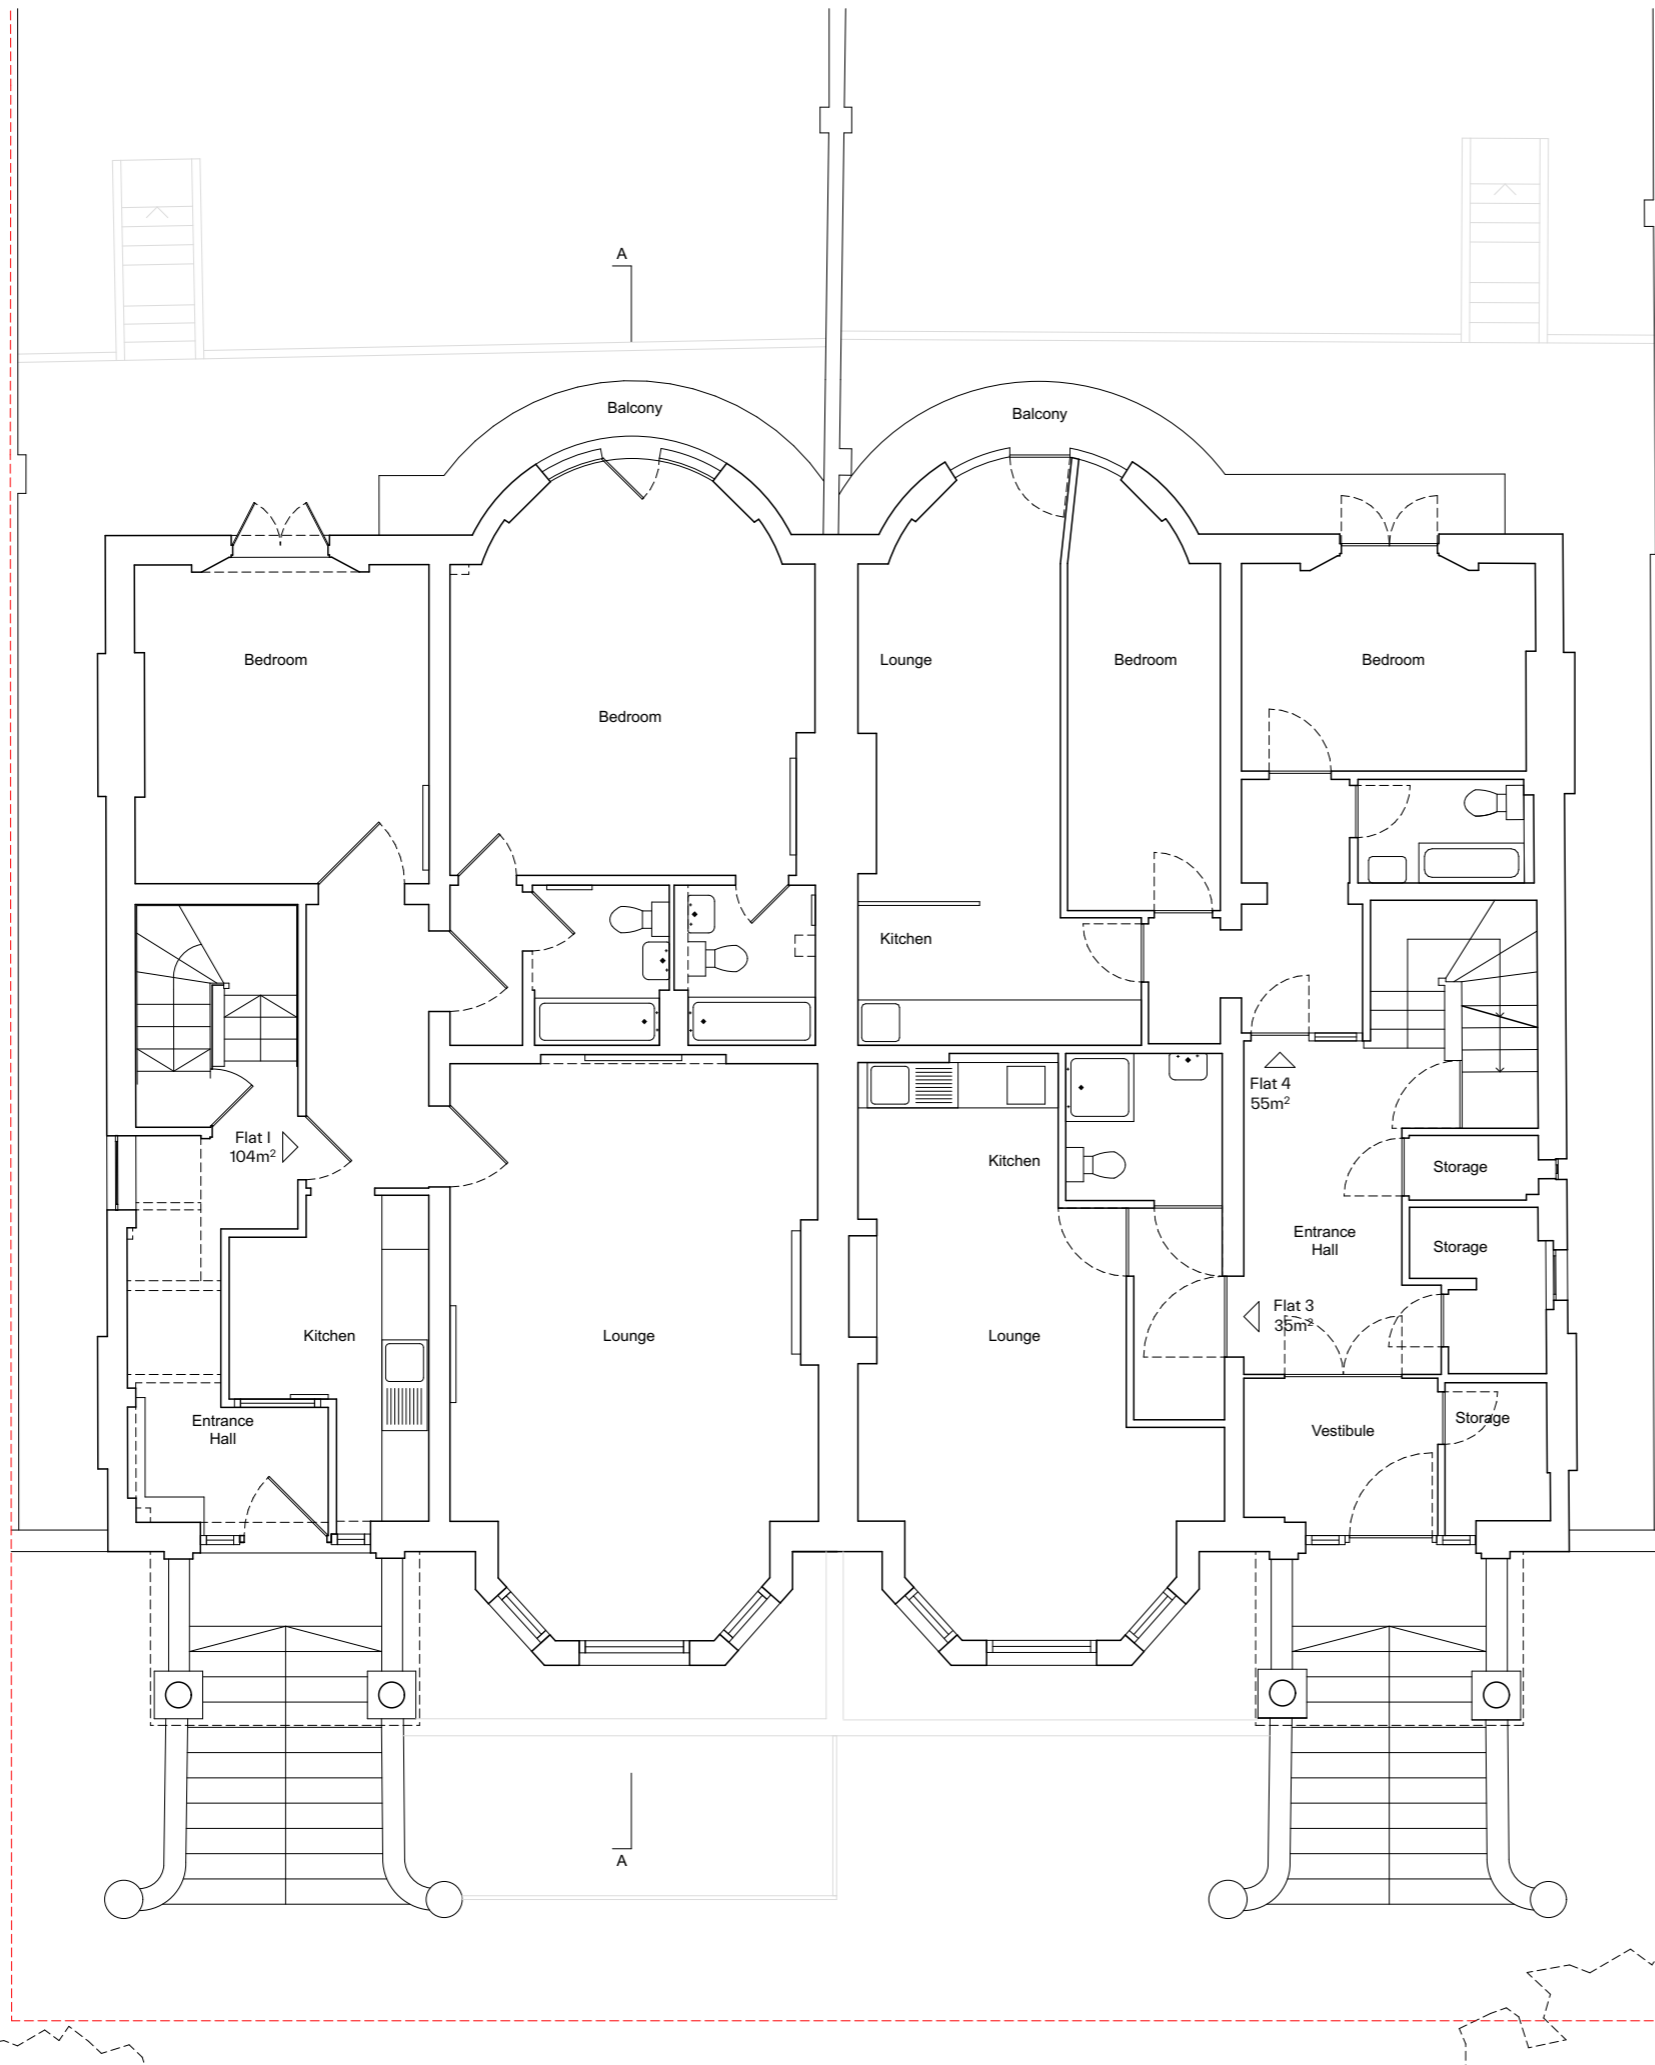

General Notes

  

Revision	Date	Description	Drawn	Check

PINZAUER

WWW.PINZAUER.COM

Project **5-7 Adamson Road** Project number **007**


Client
London & District Investments Ltd

Drawing name **Upper GF plan Existing** Drawing number **05**


Date	27/10/2021	Revision
Scale / Format	1:100 at A3	
Drawn / Checked	GB / GB	Planning
Approved	GB	
CAD Reference	007_PL_200.pln	

Assumed site boundary

Assumed site boundary

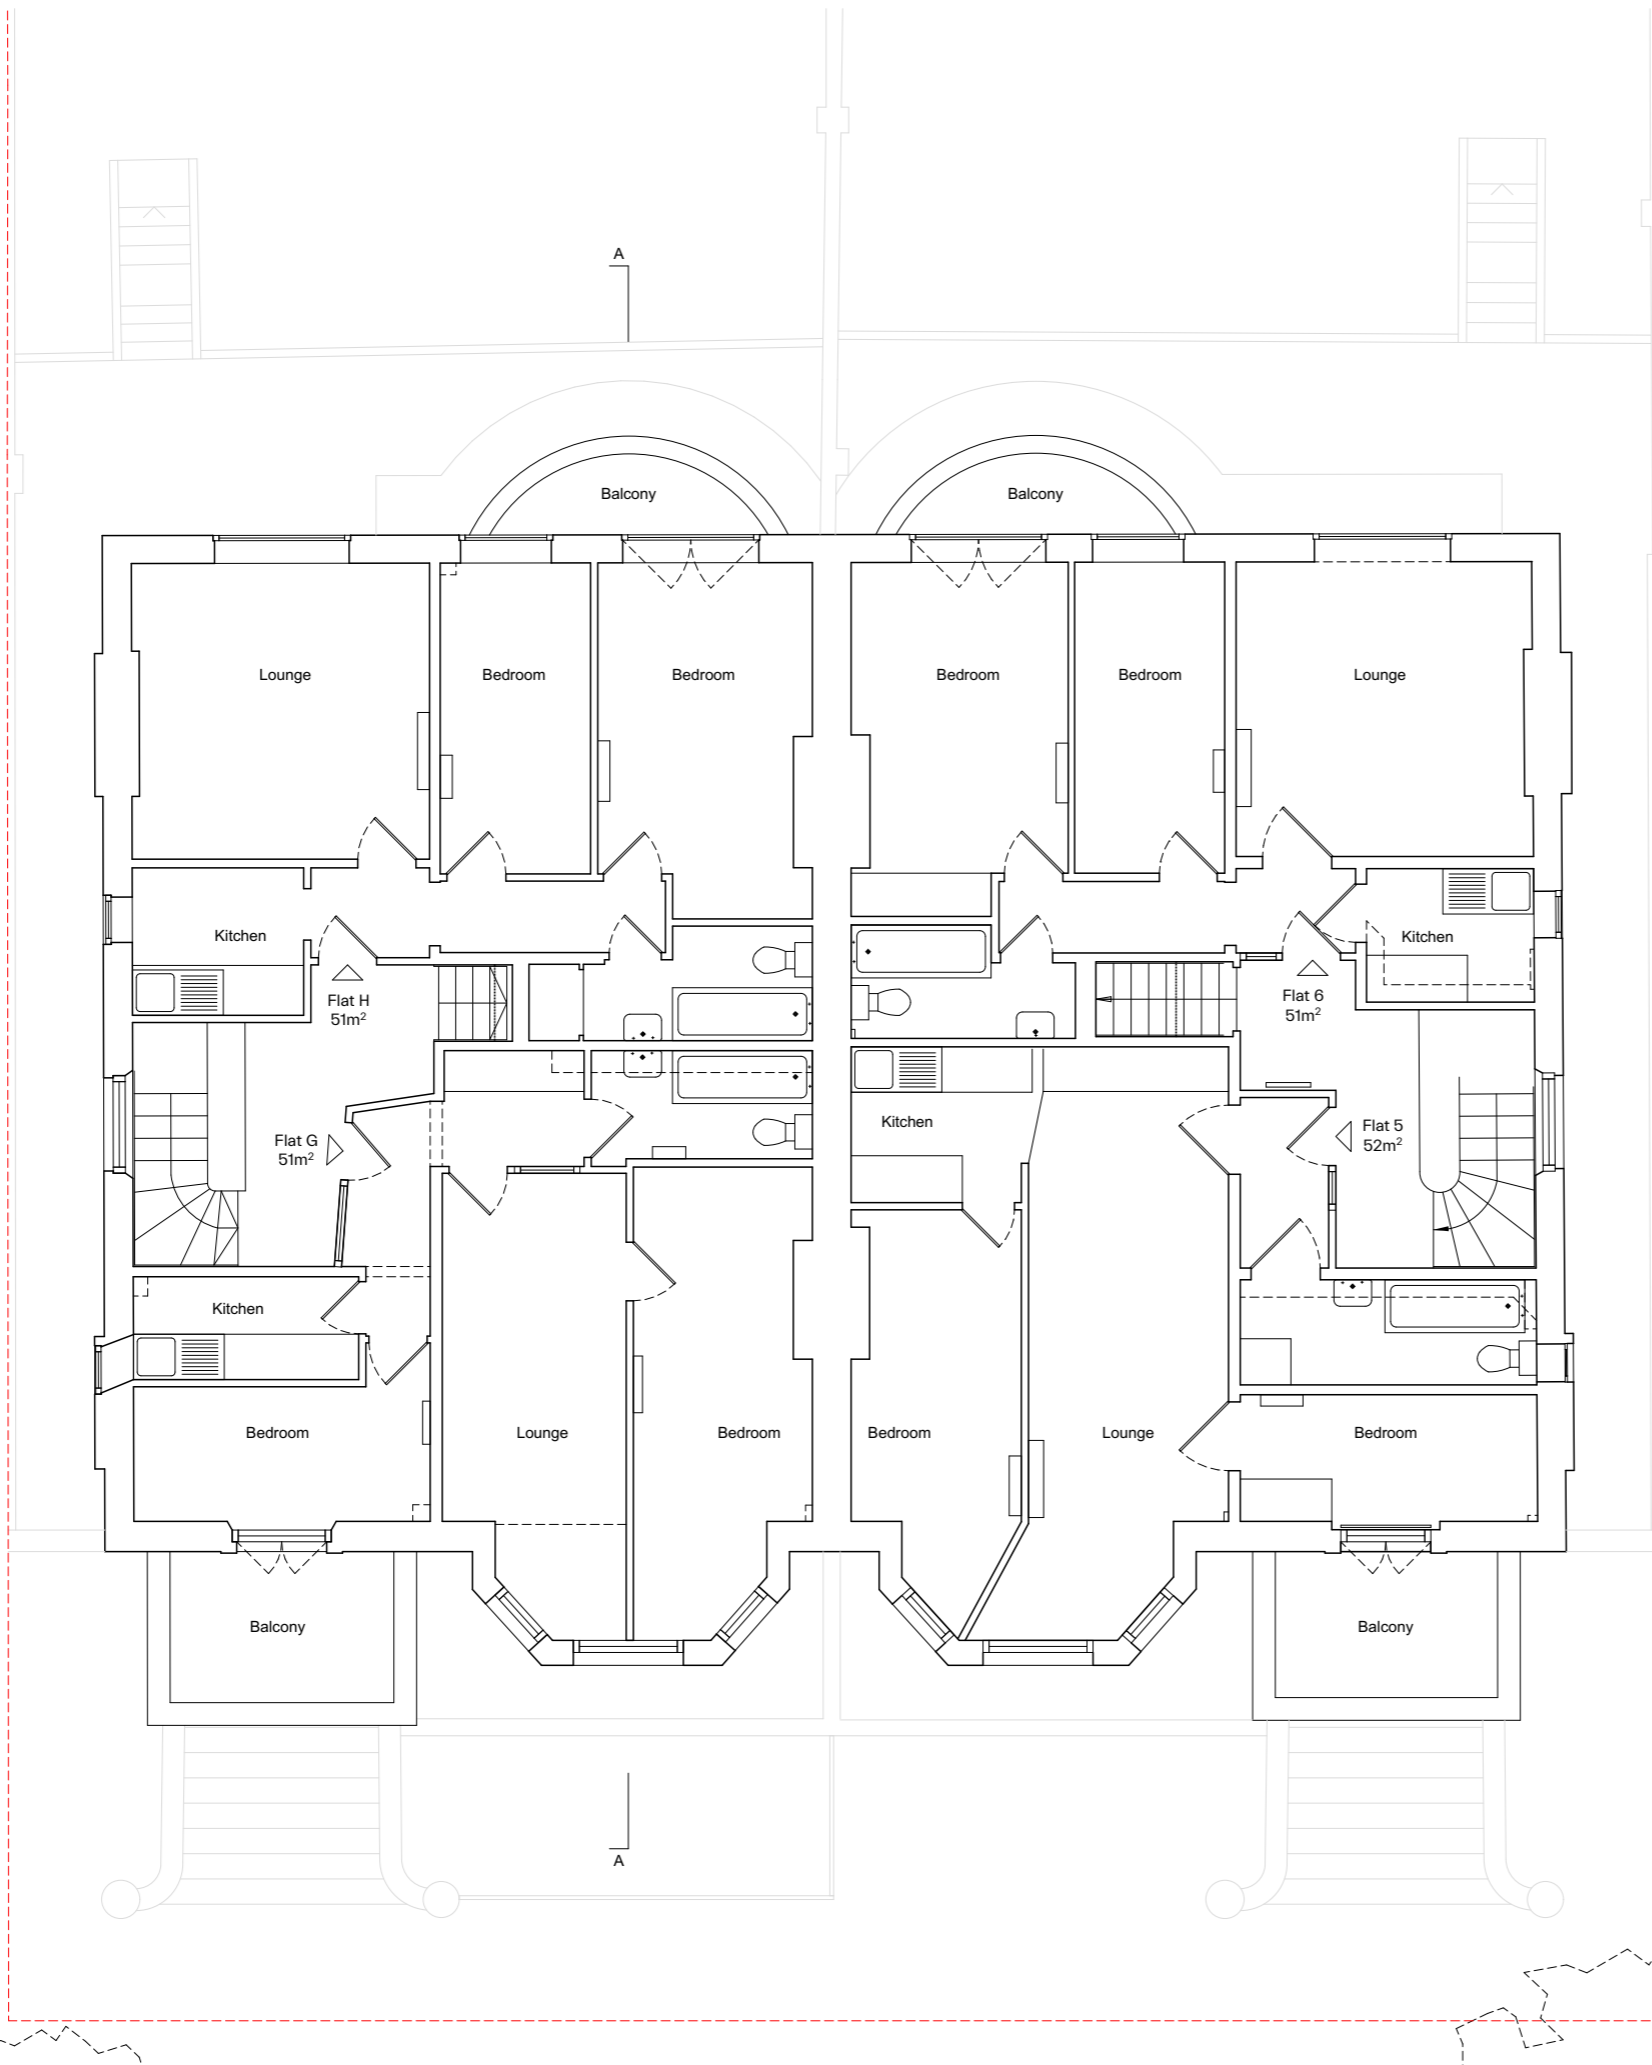

General Notes

 

Revision	Date	Description	Drawn	Check

PINZAUER

WWW.PINZAUER.COM

Project **5-7 Adamson Road** Project number **007**


Client
London & District Investments Ltd

Drawing name **First floor plan Existing** Drawing number **06**


Date	27/10/2021	Revision
Scale / Format	1:100 at A3	
Drawn / Checked	GB / GB	Planning
Approved	GB	
CAD Reference	007_PL_200.pln	

Assumed site boundary

Assumed site boundary

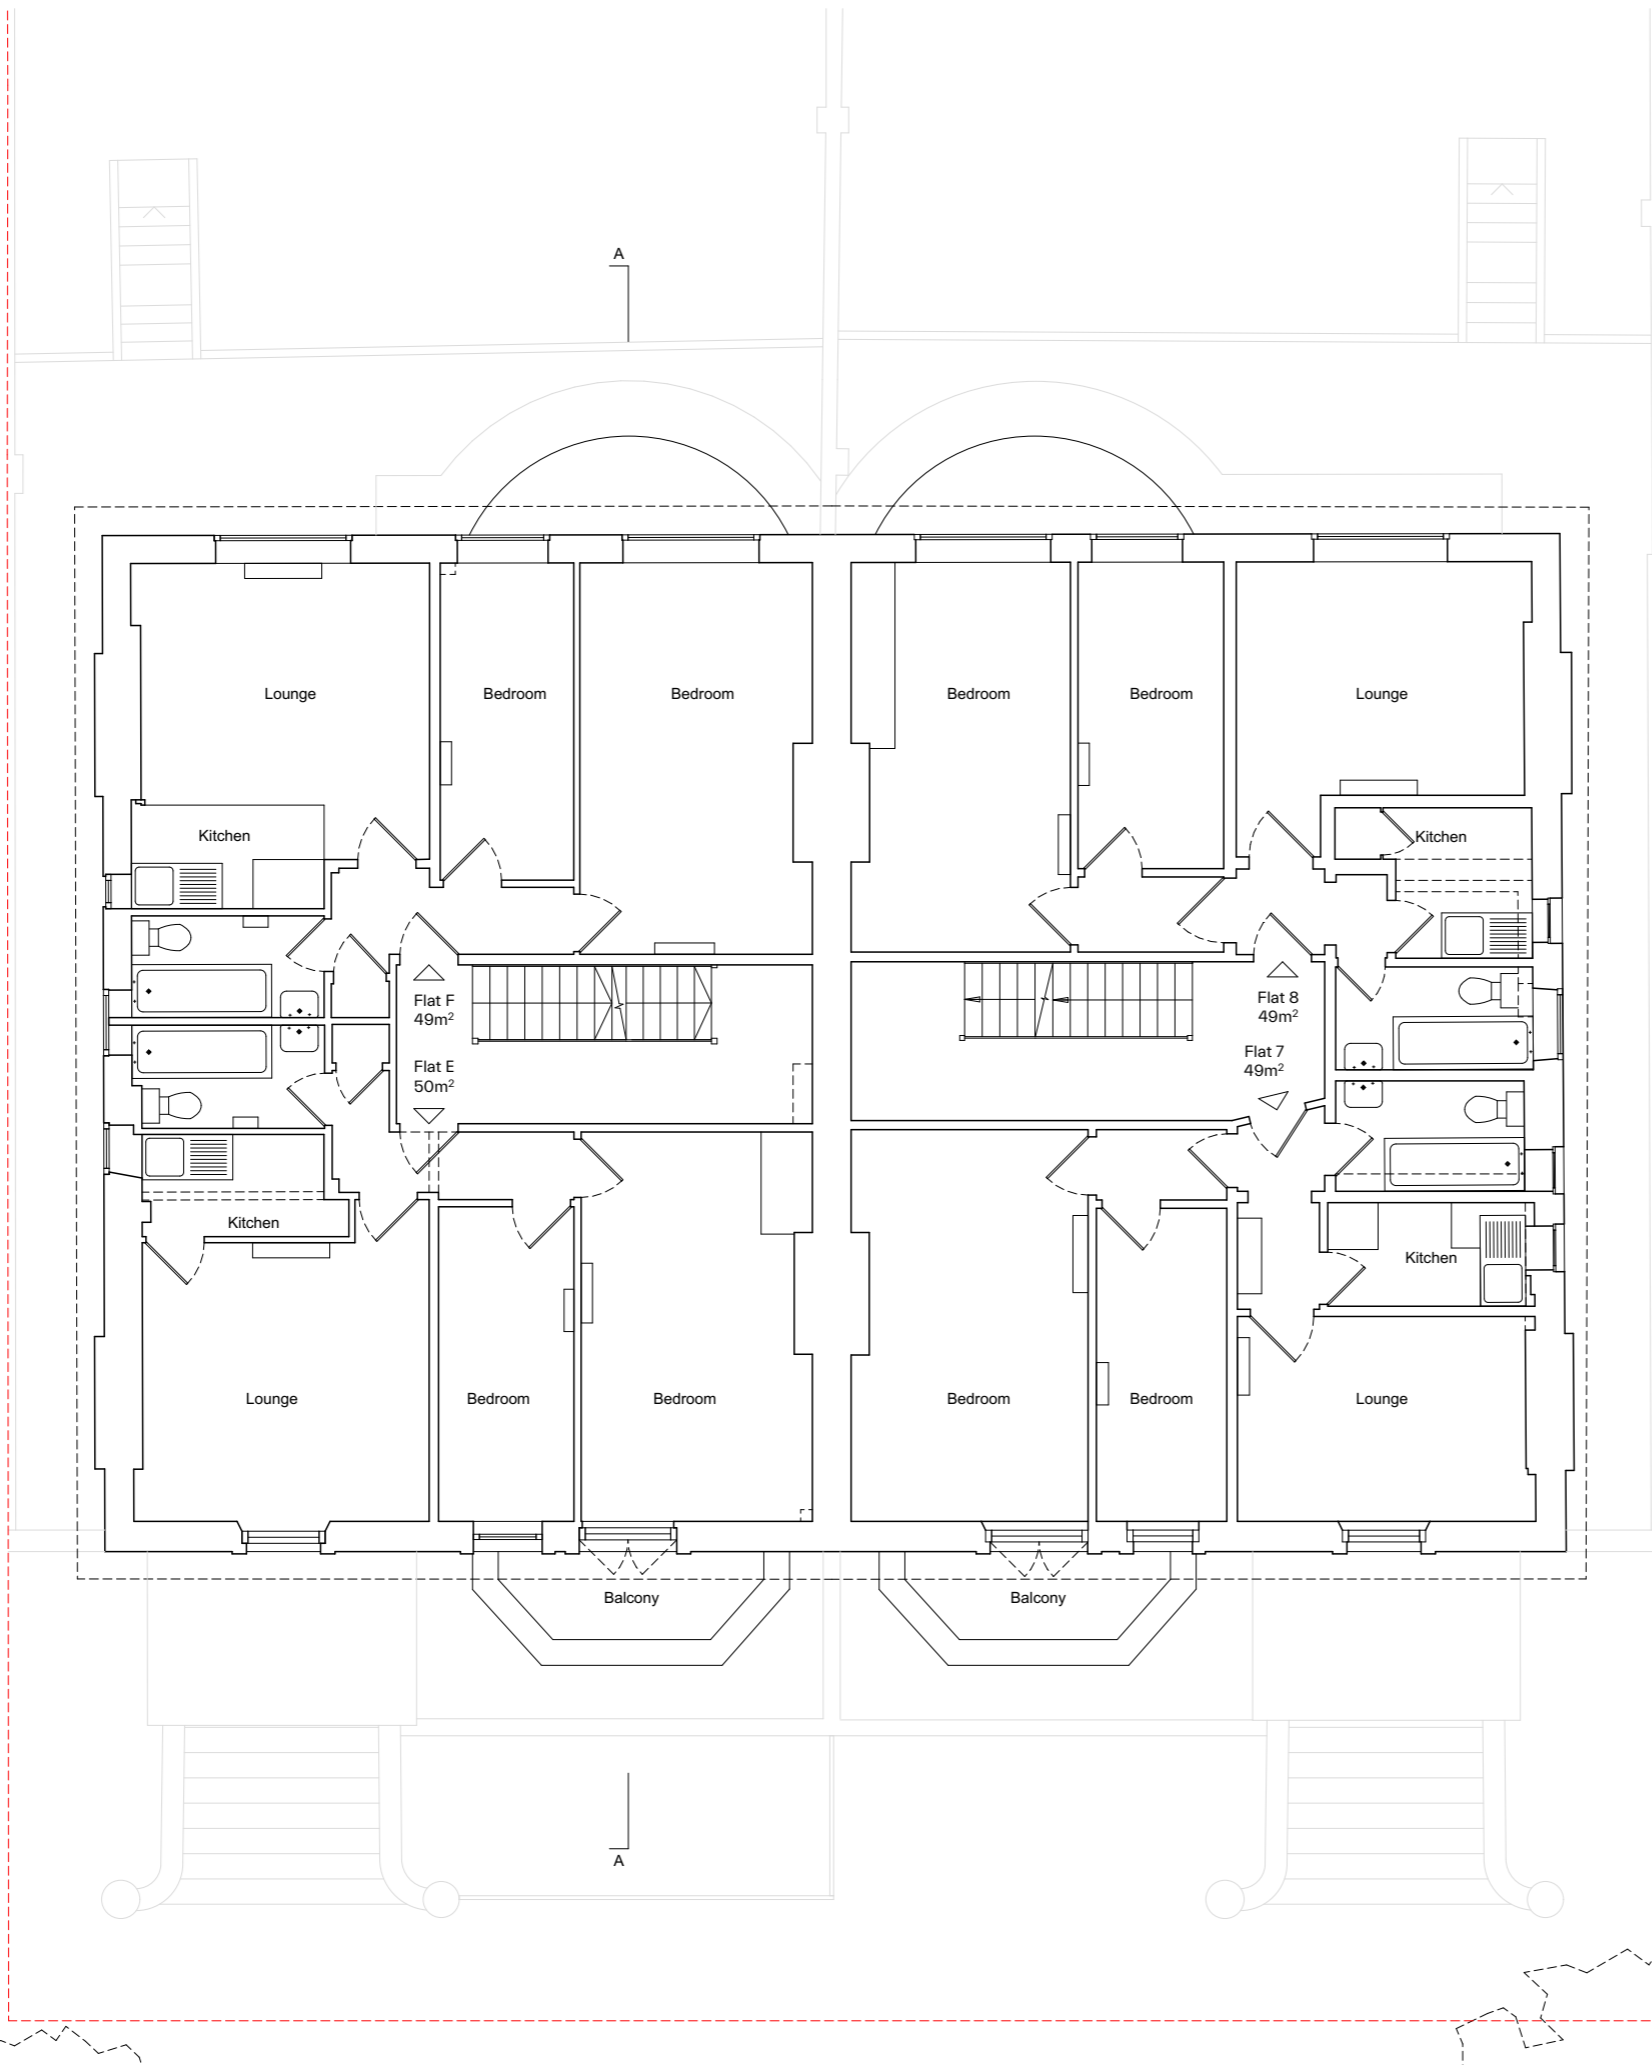

General Notes

 

Revision	Date	Description	Drawn	Check

PINZAUER

WWW.PINZAUER.COM

Project **5-7 Adamson Road** Project number **007**


Client
London & District Investments Ltd

Drawing name **Second floor plan Existing** Drawing number **07**



Date	27/10/2021	Revision
Scale / Format	1:100 at A3	
Drawn / Checked	GB / GB	Planning
Approved	GB	
CAD Reference	007_PL_200.pln	

Assumed site boundary

Assumed site boundary

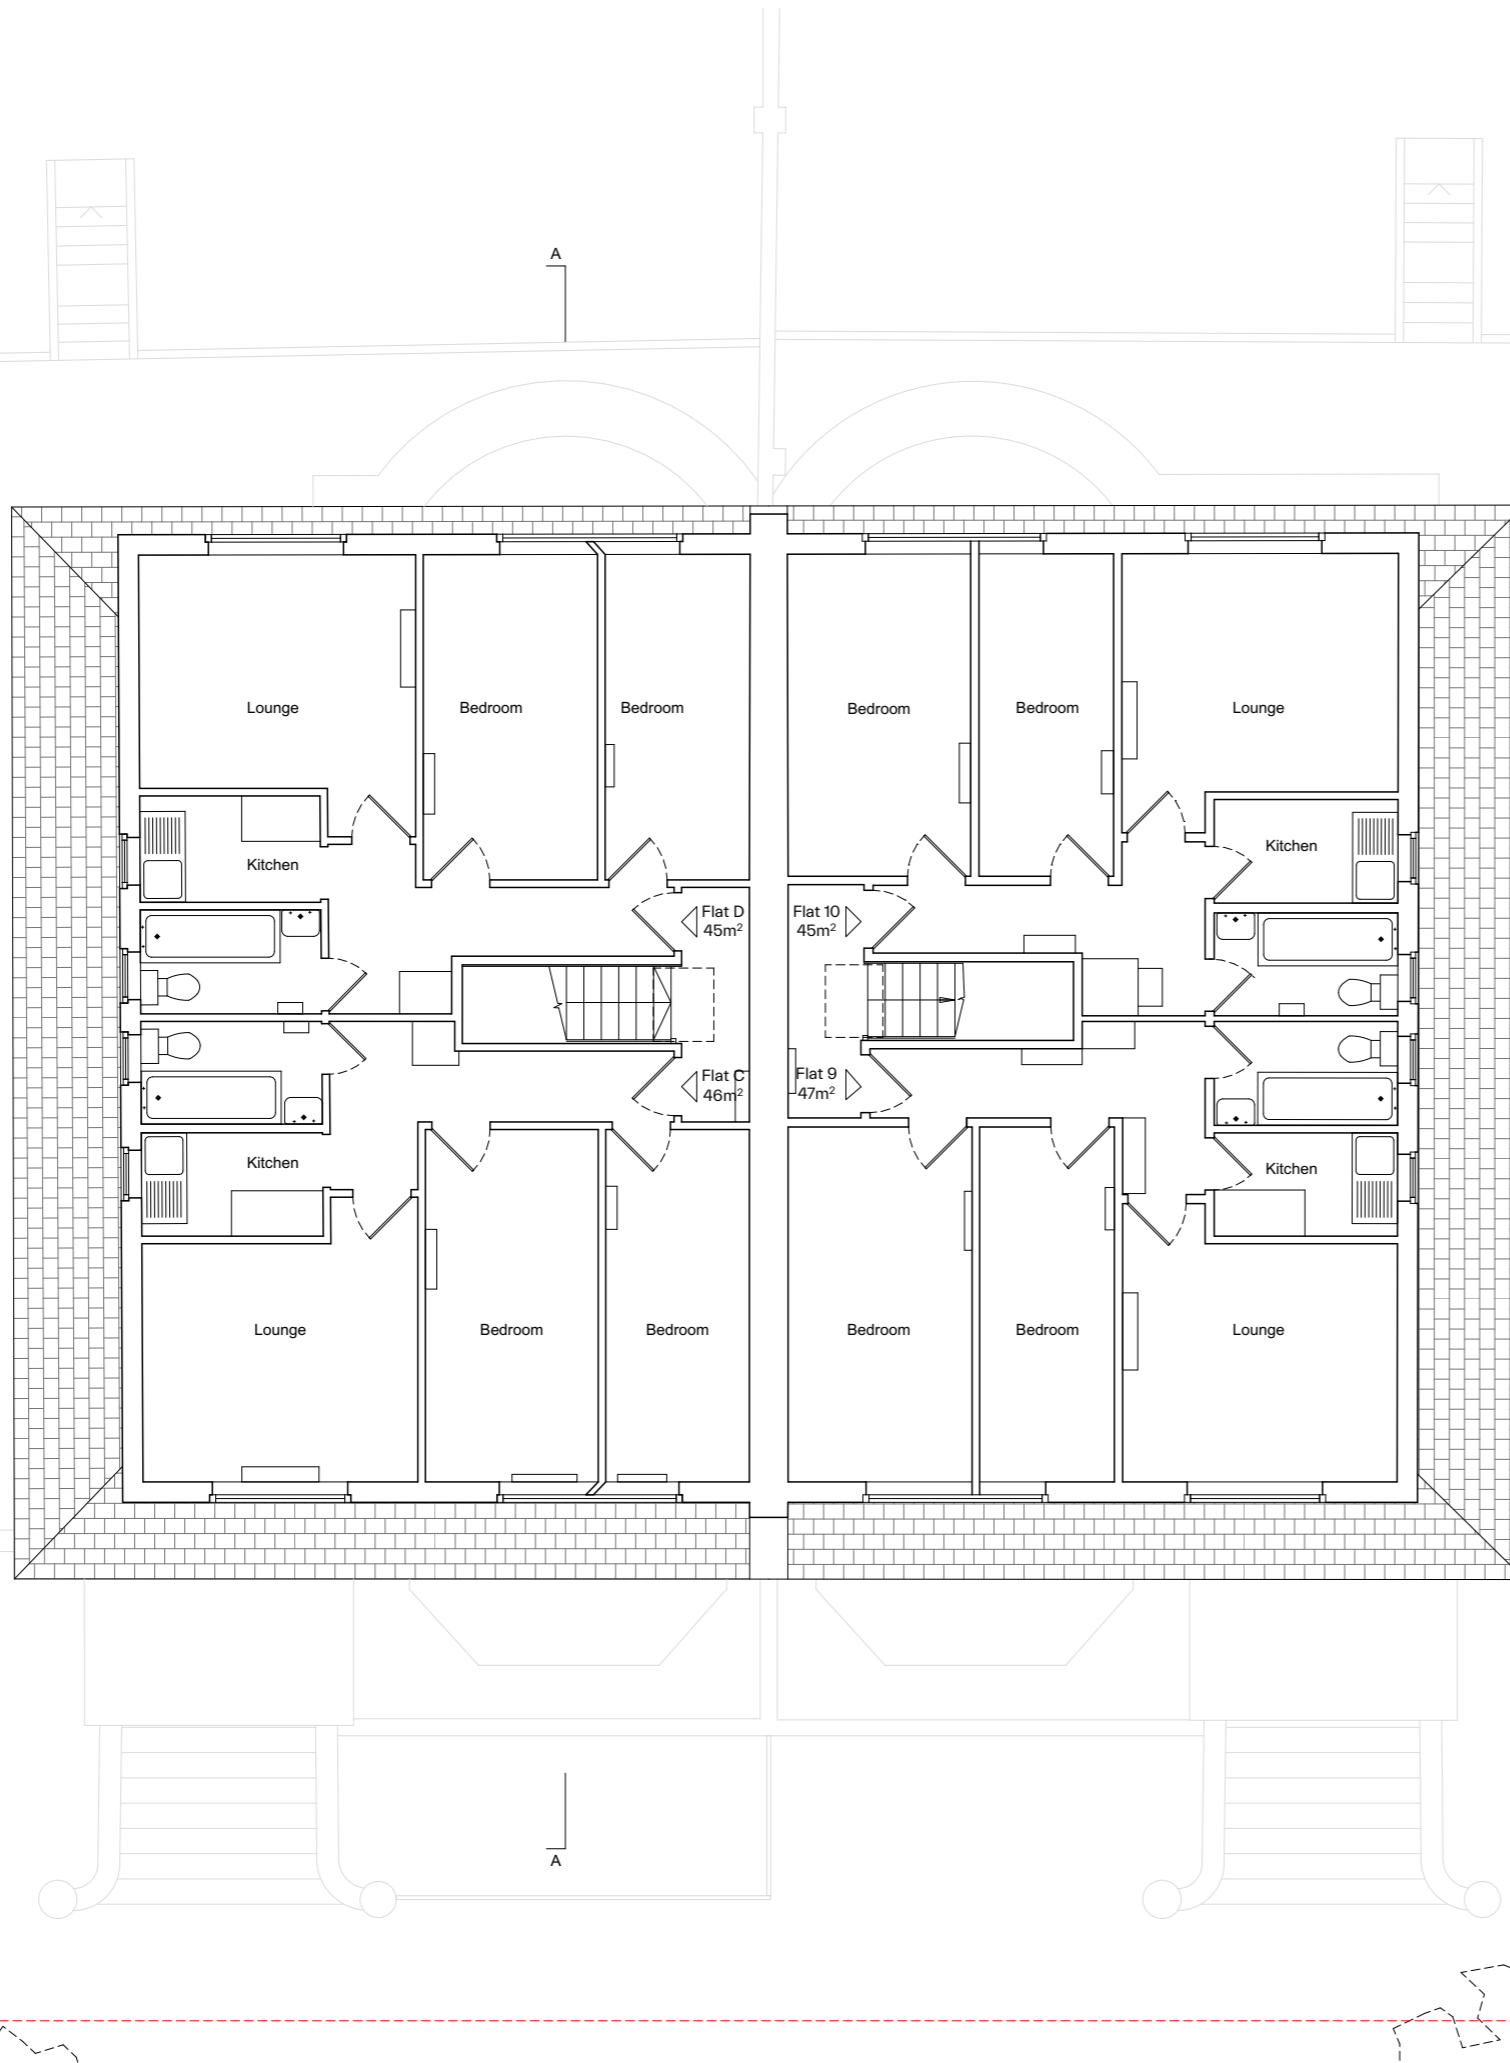

General Notes

  

Revision	Date	Description	Drawn	Check

PINZAUER

WWW.PINZAUER.COM

Project **5-7 Adamson Road** Project number **007**


Client
London & District Investments Ltd

Drawing name **Third floor plan Existing** Drawing number **08**



Date	27/10/2021	Revision
Scale / Format	1:100 at A3	
Drawn / Checked	GB / GB	Planning
Approved	GB	
CAD Reference	007_PL_200.pln	

Assumed site boundary

Assumed site boundary

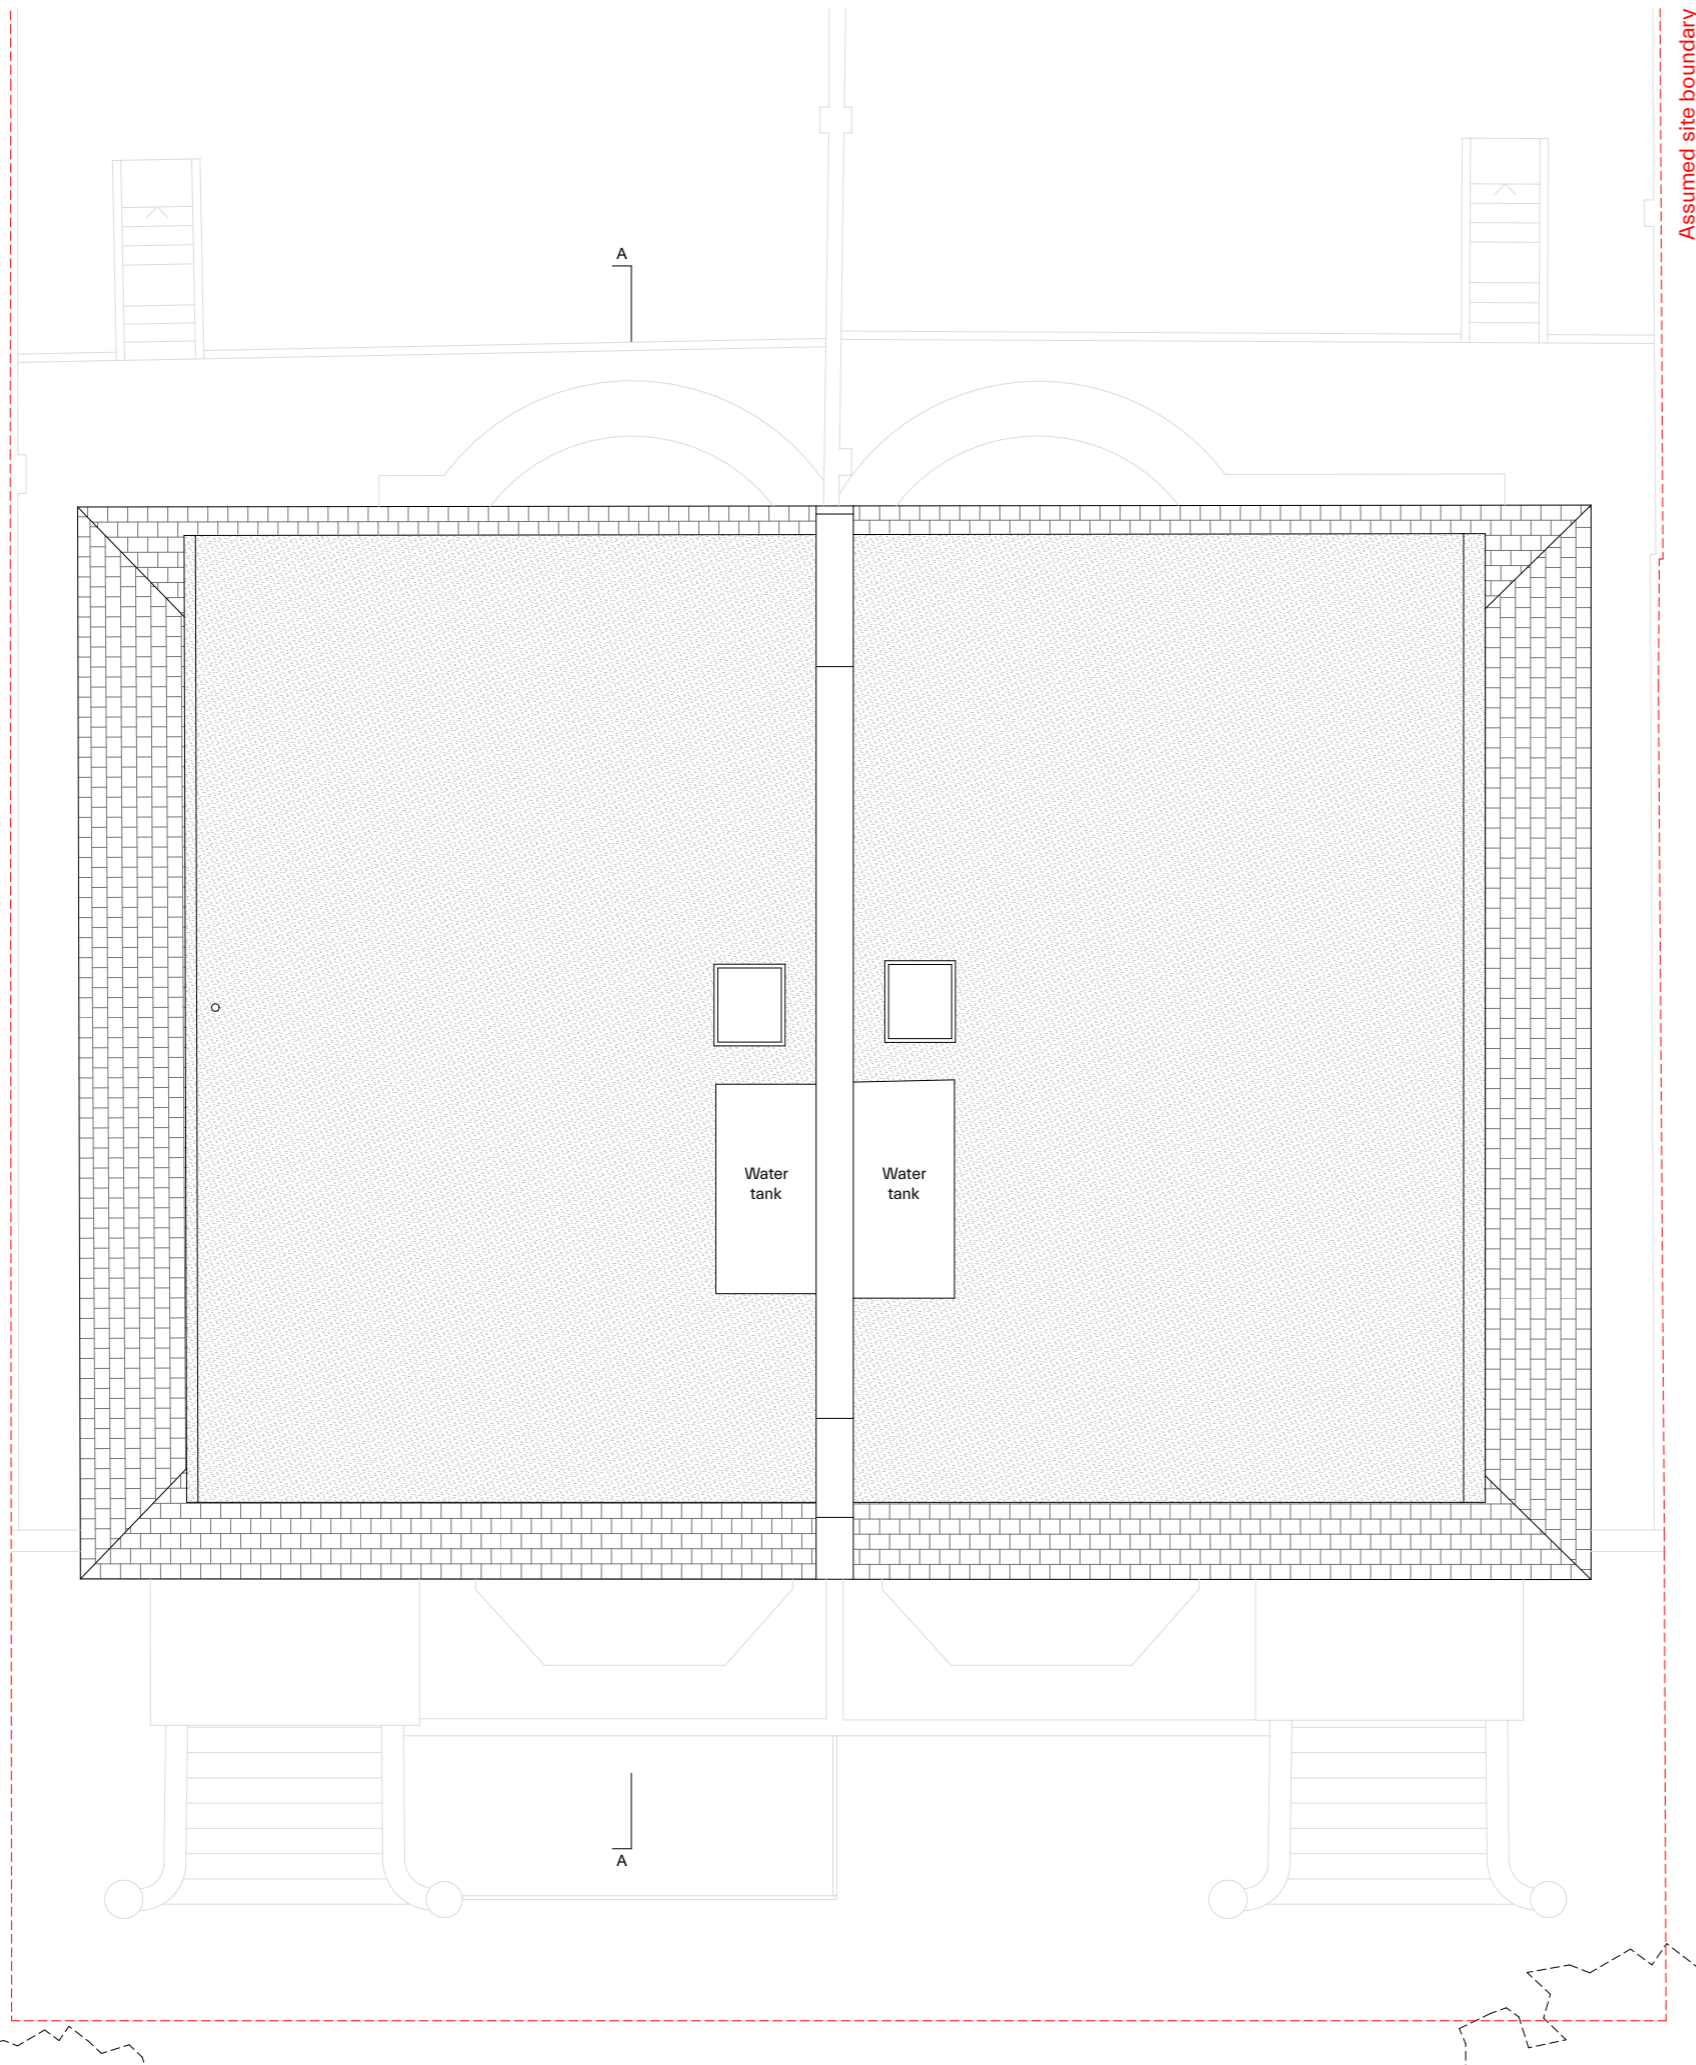

General Notes

  

Revision	Date	Description	Drawn	Check
----------	------	-------------	-------	-------

PINZAUER


WWW.PINZAUER.COM

Project **5-7 Adamson Road** Project number **007**

Client
London & District Investments Ltd

Drawing name **Roof plan Existing** Drawing number **09**

Date	27/10/2021	Revision
Scale / Format	1:100 at A3	
Drawn / Checked	GB / GB	Planning
Approved	GB	
CAD Reference	007_PL_200.pln	

 

Revision	Date	Description	Drawn	Check
----------	------	-------------	-------	-------

PINZAUER




WWW.PINZAUER.COM

Project	Project number
5-7 Adamson Road	007

Client
London & District
Investments Ltd

Drawing name	Drawing number
South elevation Existing	10

Date	27/10/2021	Revision
Scale / Format	1:100 at A3	
Drawn / Checked	GB / GB	Planning
Approved	GB	
CAD Reference	007_PL_200.pln	

  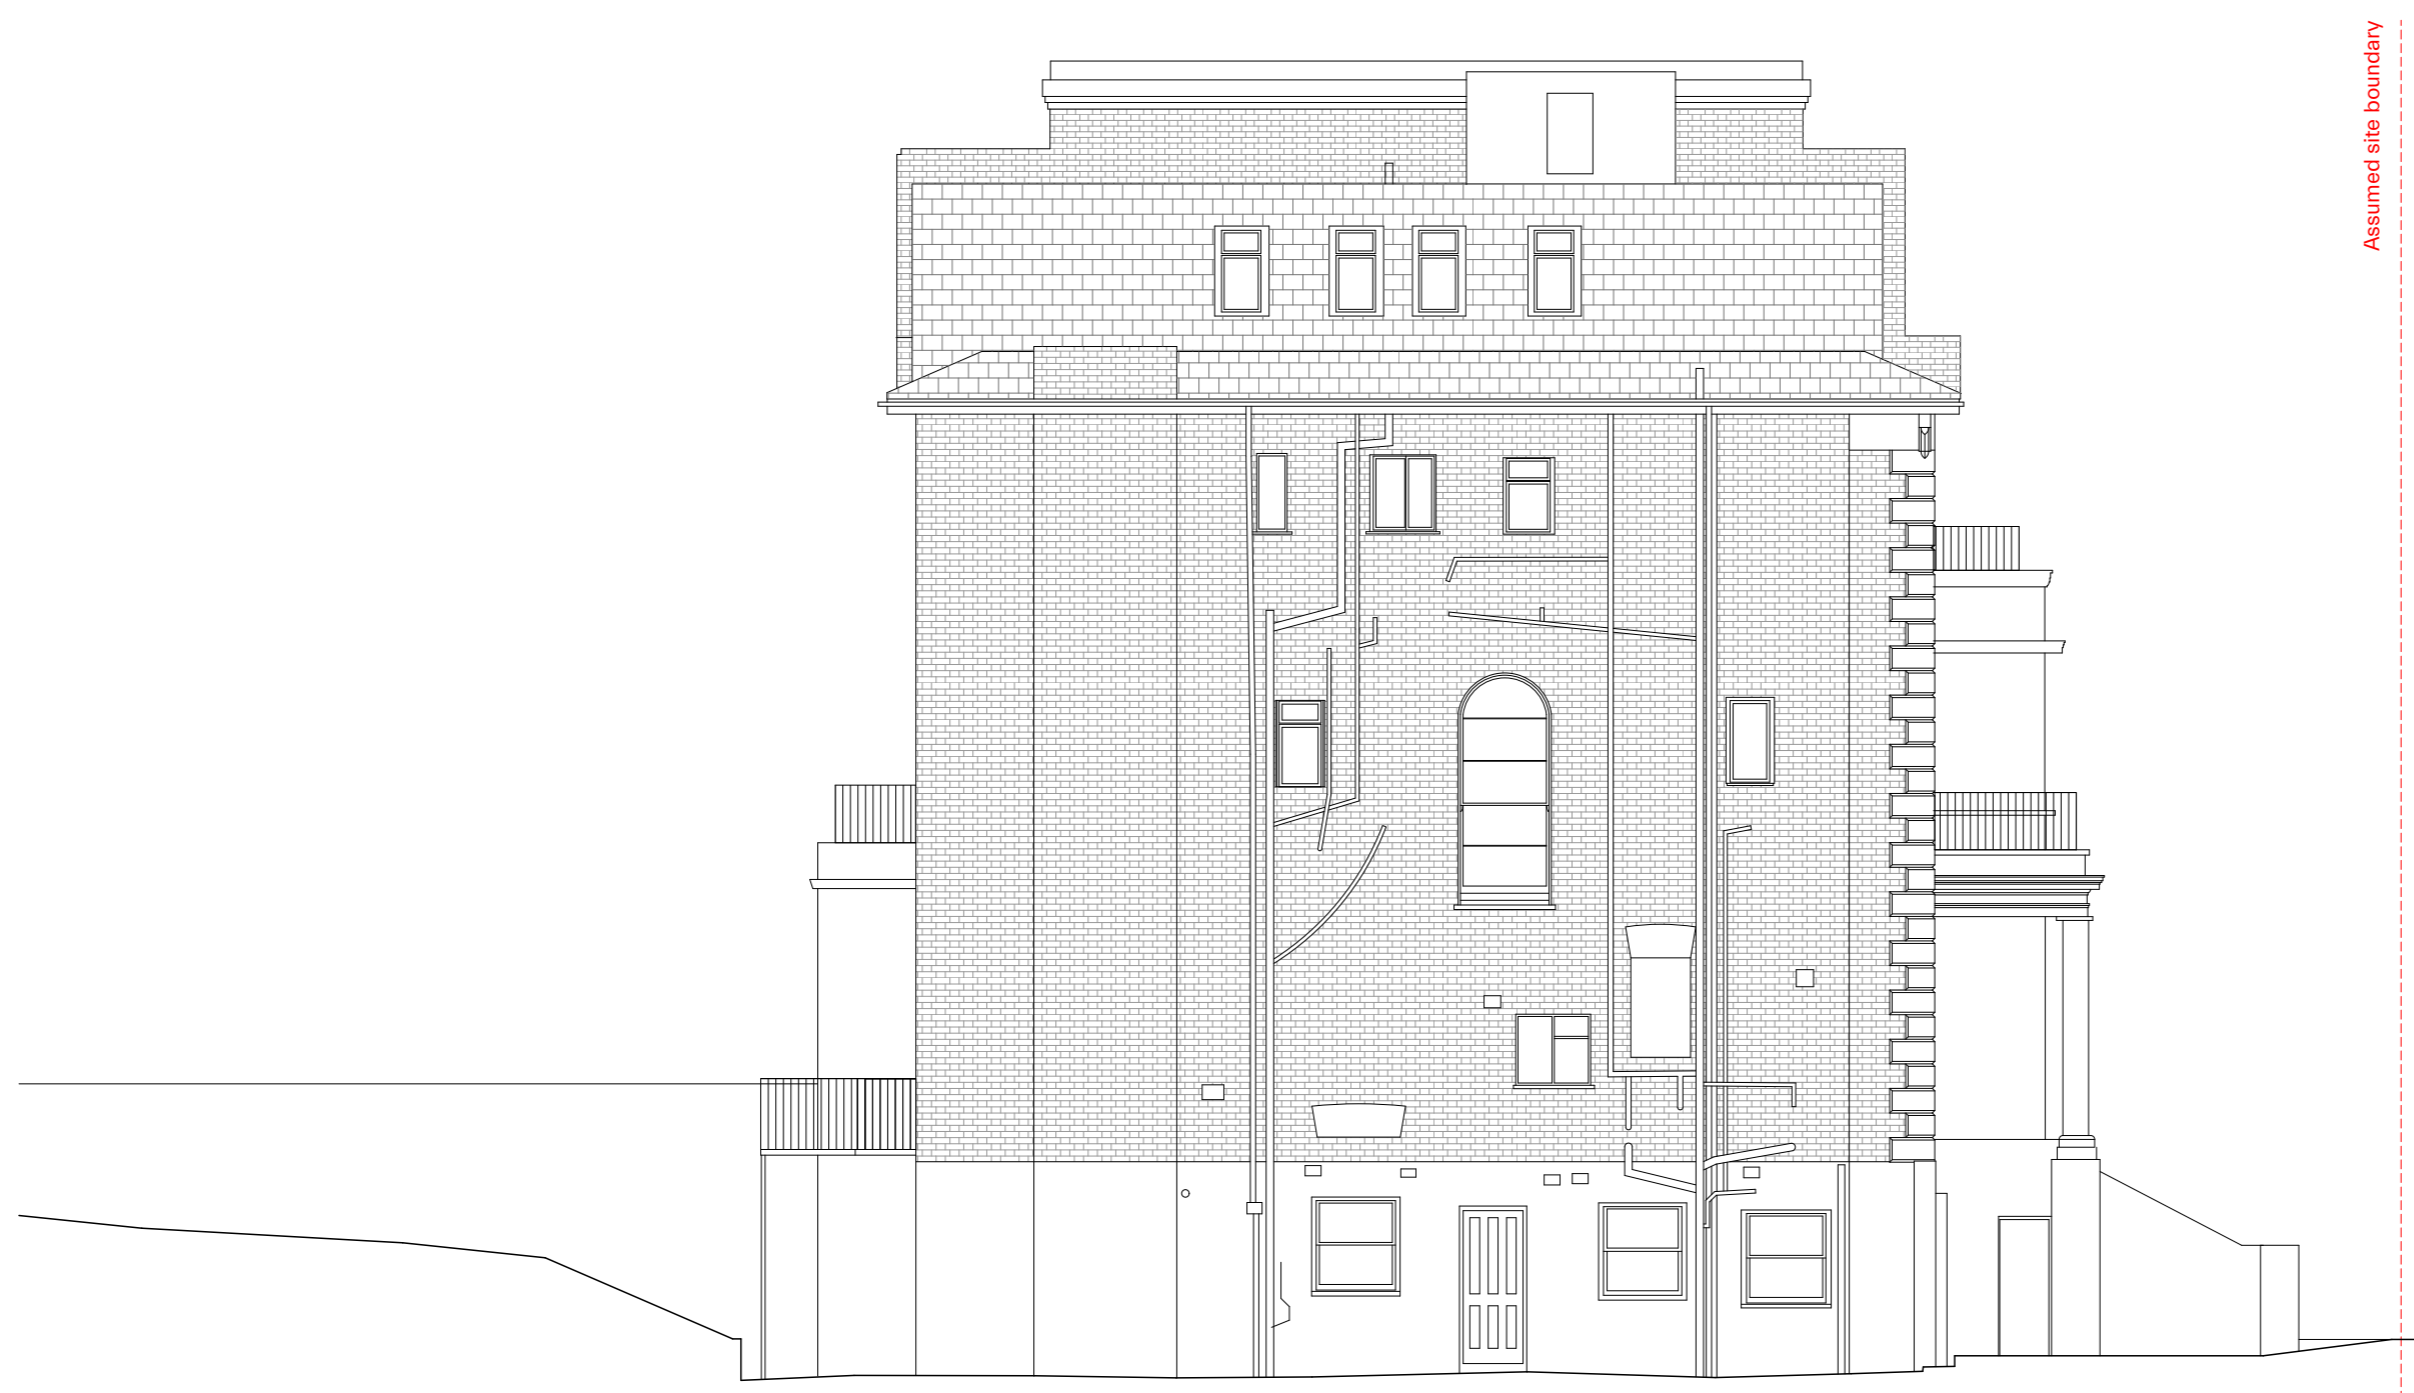

Revision	Date	Description	Drawn	Check
----------	------	-------------	-------	-------

PINZAUER

WWW.PINZAUER.COM

Project	Project number
5-7 Adamson Road	007

Client
London & District Investments Ltd

Drawing name	Drawing number
West elevation Existing	11

Date	27/10/2021	Revision
Scale / Format	1:100 at A3	
Drawn / Checked	GB / GB	Planning
Approved	GB	
CAD Reference	007_PL_200.pln	



Revision	Date	Description	Drawn	Check

PINZAUER

WWW.PINZAUER.COM

Project	Project number
5-7 Adamson Road	007


Client
**London & District
 Investments Ltd**

Drawing name	Drawing number
North elevation Existing	12

20/05/2021	27/10/2021	Revision
Scale / Format	1:100 at A3	
Drawn / Checked	GB / GB	PLANNING
GB Approved	GB	
CAD Reference	007_PL_200.pln	

7 Adamson Road

5 Adamson Road

 

Revision	Date	Description	Drawn	Check
----------	------	-------------	-------	-------

PINZAUER

WWW.PINZAUER.COM

Project **5-7 Adamson Road** Project number **007**




Client
London & District Investments Ltd

Drawing name **East elevation Existing** Drawing number **13**

Date	27/10/2021	Revision
Scale / Format	1:100 at A3	
Drawn / Checked	GB / GB	Planning
Approved	GB	
CAD Reference	007_PL_200.pln	

Assumed site boundary



  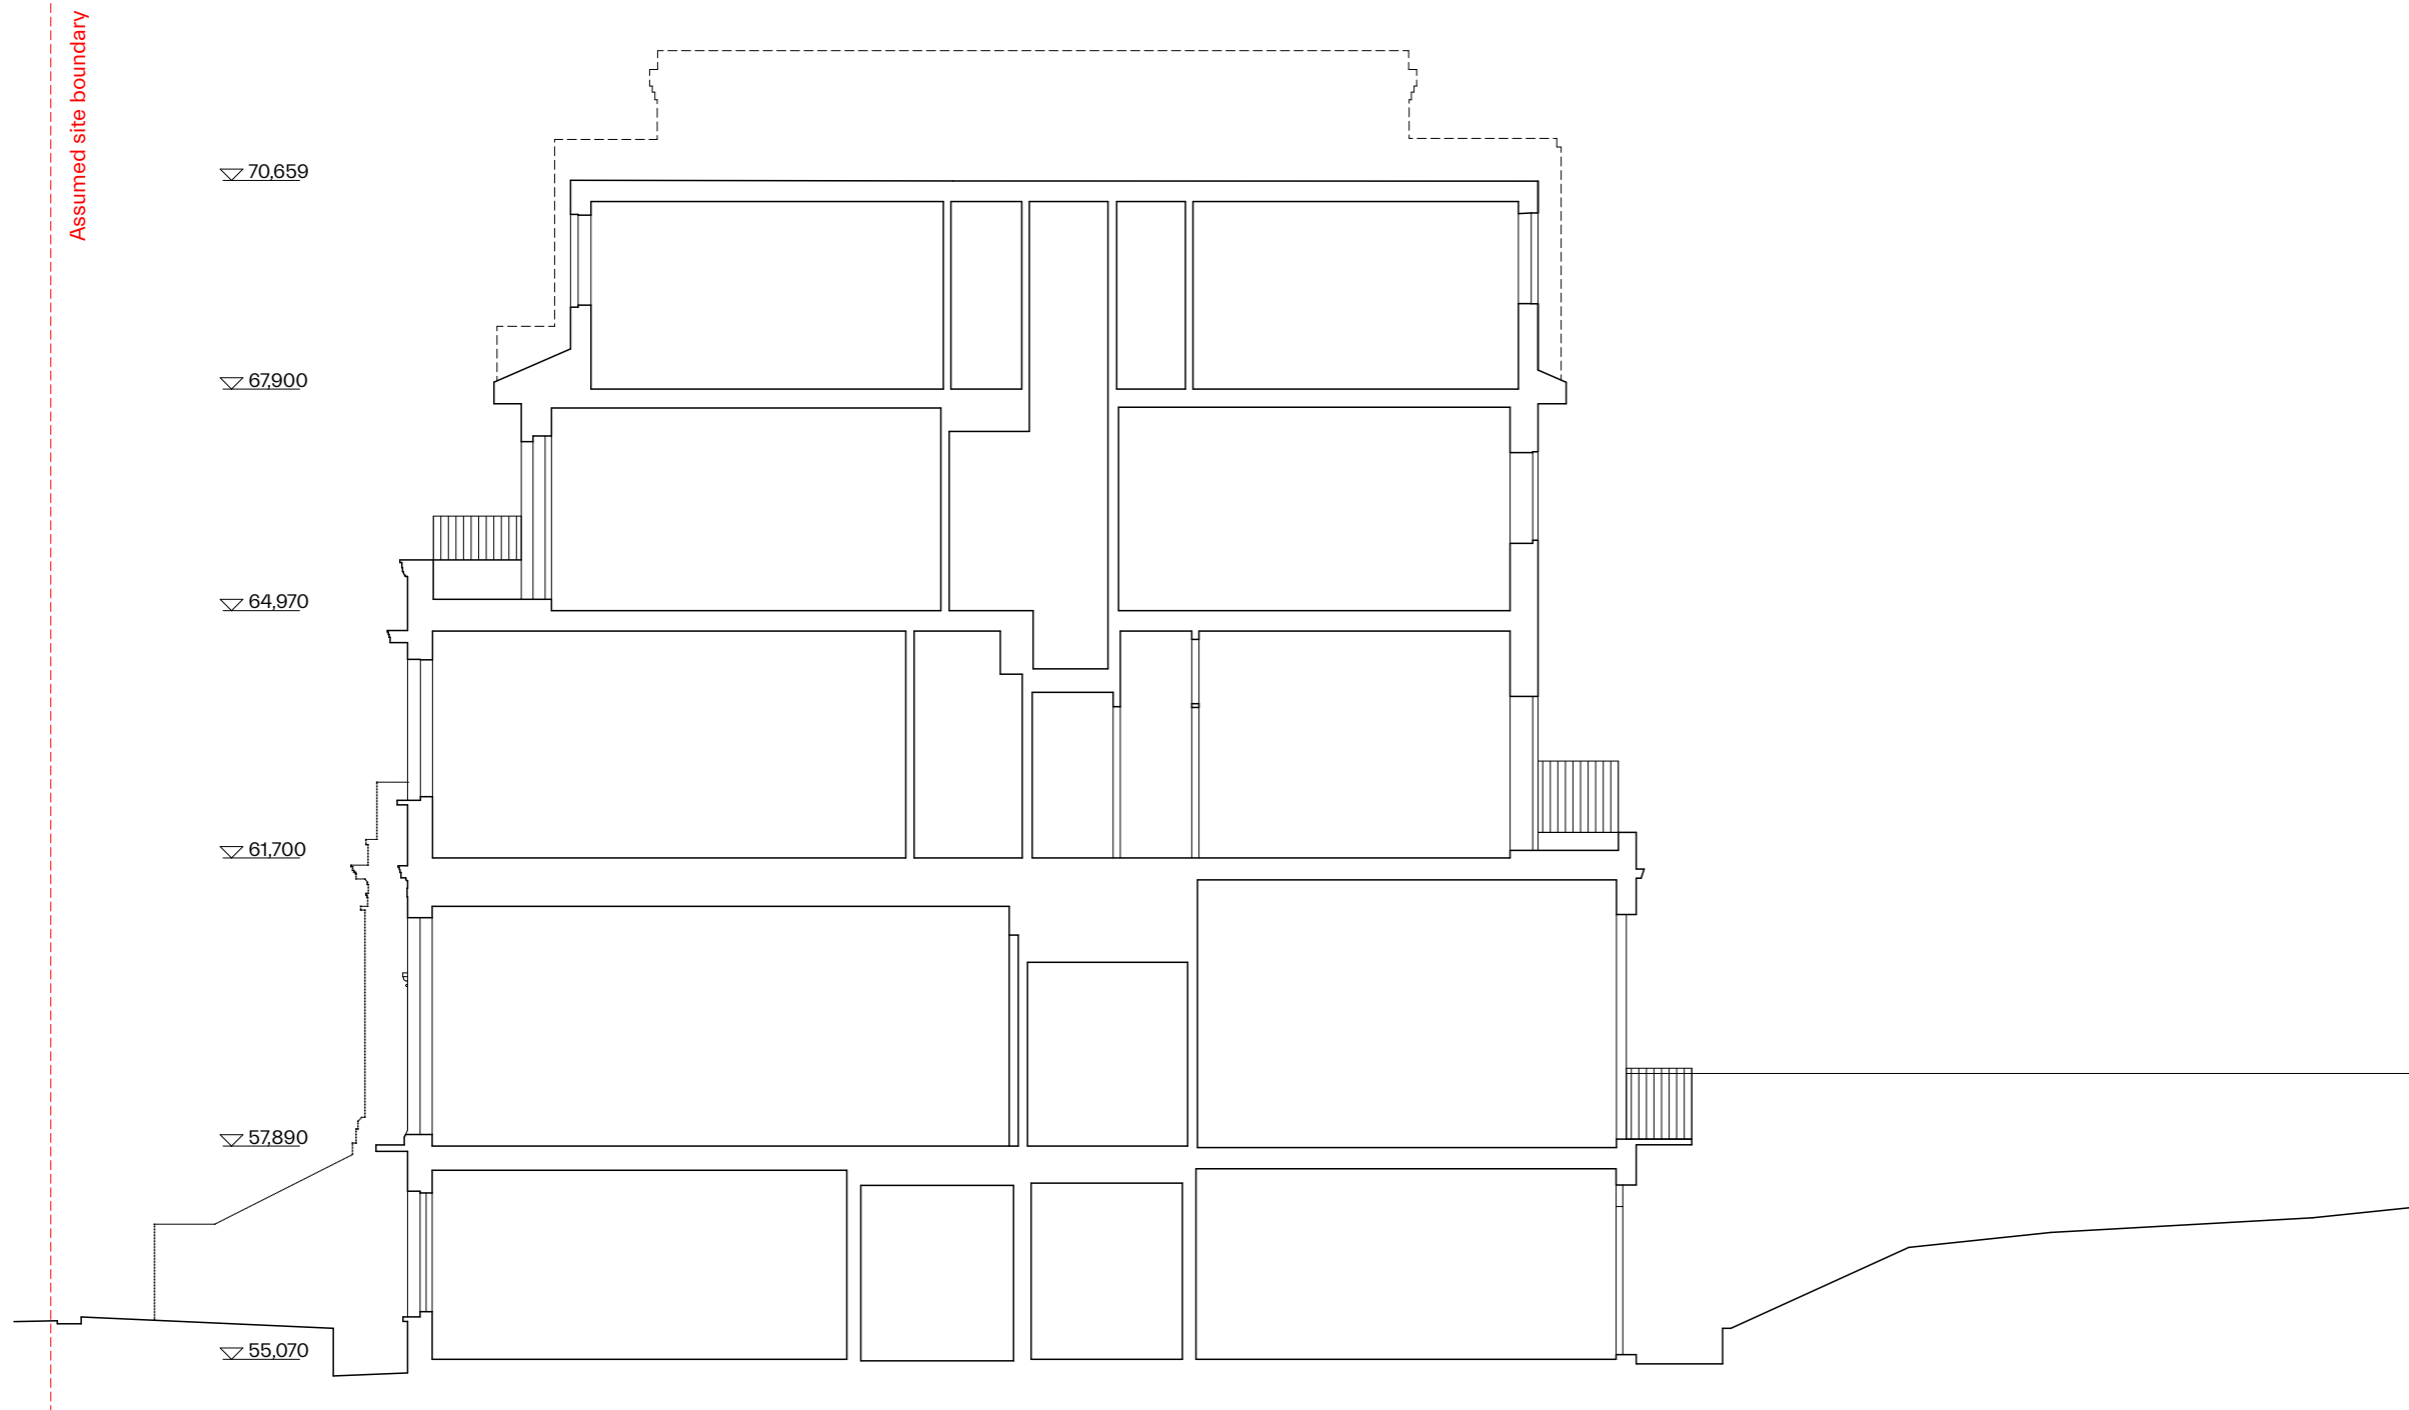

Revision	Date	Description	Drawn	Check

Revision Date Description Drawn Check

PINZAUER

WWW.PINZAUER.COM

Project 5-7 Adamson Road Project number 007

Client London & District Investments Ltd

Drawing name Section AA Existing Drawing number 14

Date 27/10/2021 Revision
Scale / Format 1:100 at A3
Drawn / Checked GB / GB Planning
Approved GB
CAD Reference 007_PL_200.pln