



1 Proposed Rear Elevation
1300 1:100 @ A3

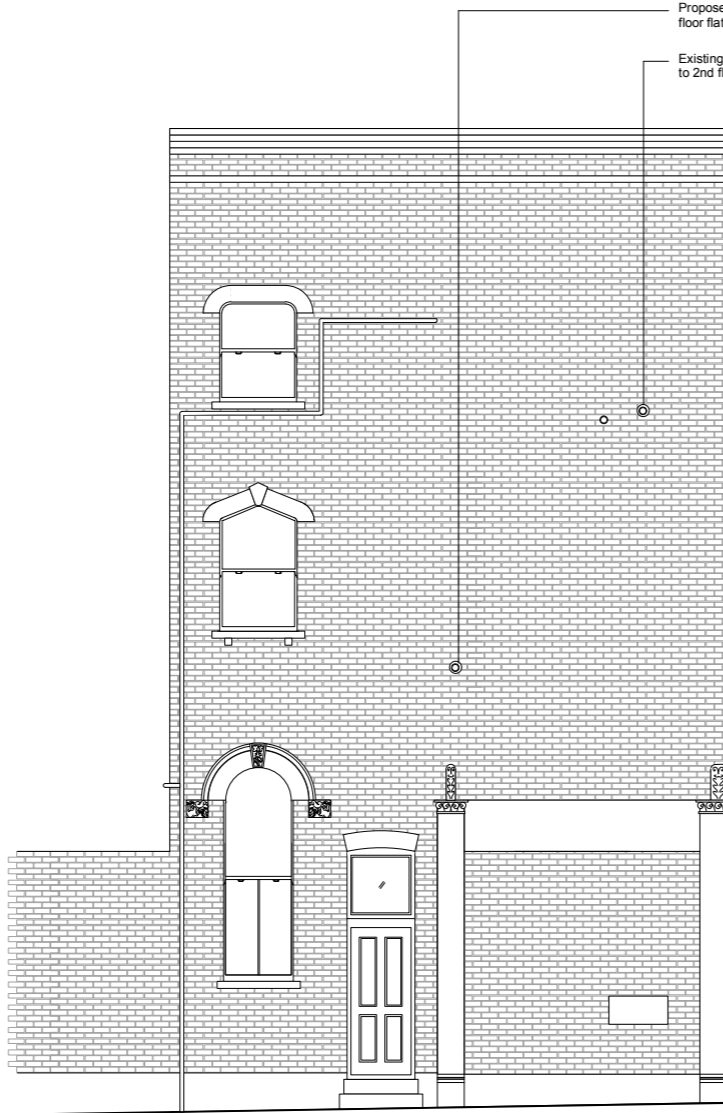


2 Proposed Side Elevation, Berkley Road
1300 1:100 @ A3

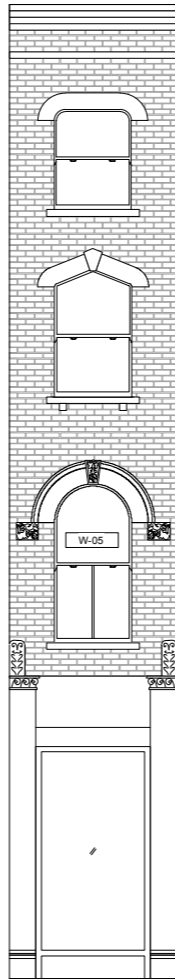

3 Proposed Corner Elevation
1300 1:100 @ A3



4 Proposed Front Elevation, Regent's Park Road
1300 1:100 @ A3

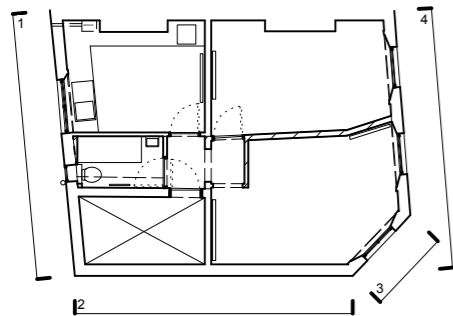

NOTES

0 0.5 1 2m

Rev	Date	Description
A	14.09.23	Planning Application Revision
-	02.06.23	Planning Application

I. M. L. U

PROJECT: 172 REGENTS PARK ROAD
PROJECT NO: 2209

TITLE: PROPOSED ELEVATIONS
STATUS: PLANNING

DATE: 14/09/23 SCALE: 1:100 @A3
REV: A NUMBER: 1300

DO NOT SCALE FROM THIS DRAWING. ALL DIMENSIONS TO BE CHECKED ON SITE.
THIS DRAWING IS TO BE READ IN CONJUNCTION WITH ALL CONSULTANTS' INFORMATION. ANY DISCREPANCIES BETWEEN CONSULTANTS' DRAWINGS ARE TO BE REPORTED TO THE ARCHITECT BEFORE ANY WORK COMMENCES.

DRAWN: LU CHECKED: IM