
 


13A Primrose Gardens - Site Plan

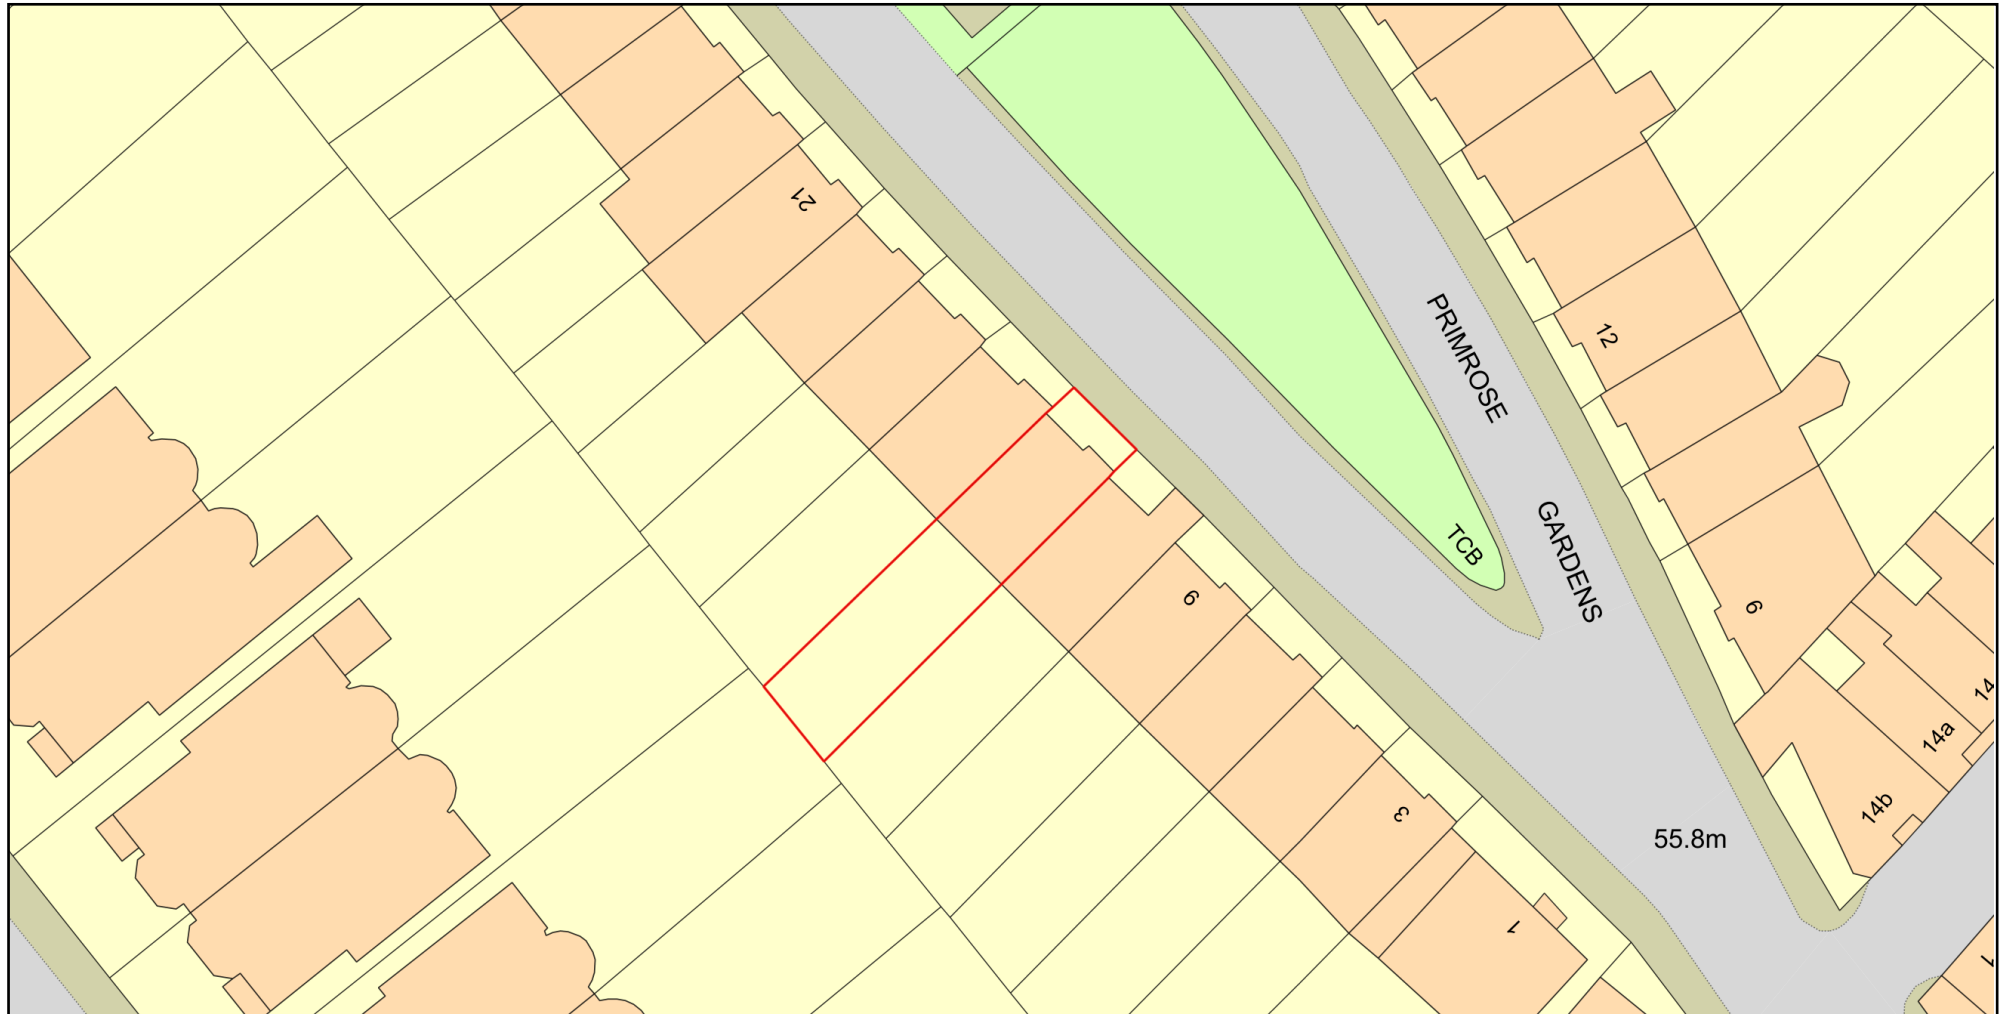

Plan Produced for: Thoughts Workshop Ltd

Date Produced: 14 Sep 2023

Plan Reference Number: TQRQM23257144012714

Scale: 1:500 @ A4

© Crown copyright and database rights 2023 OS 100042766