


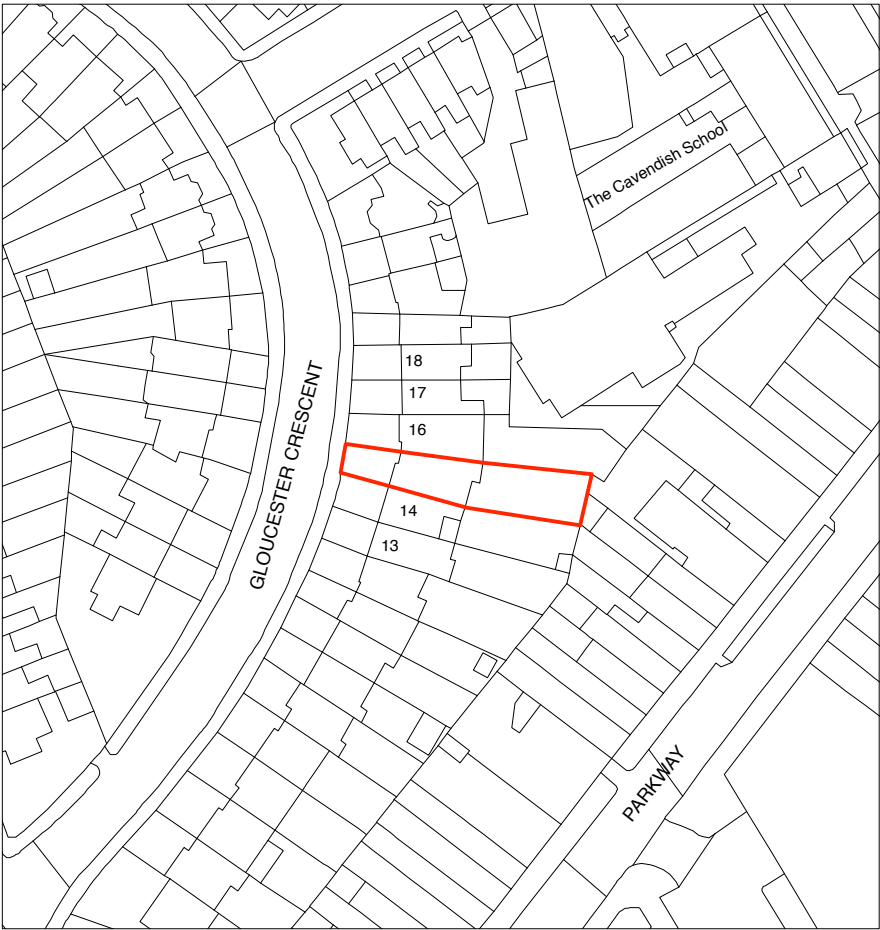
 


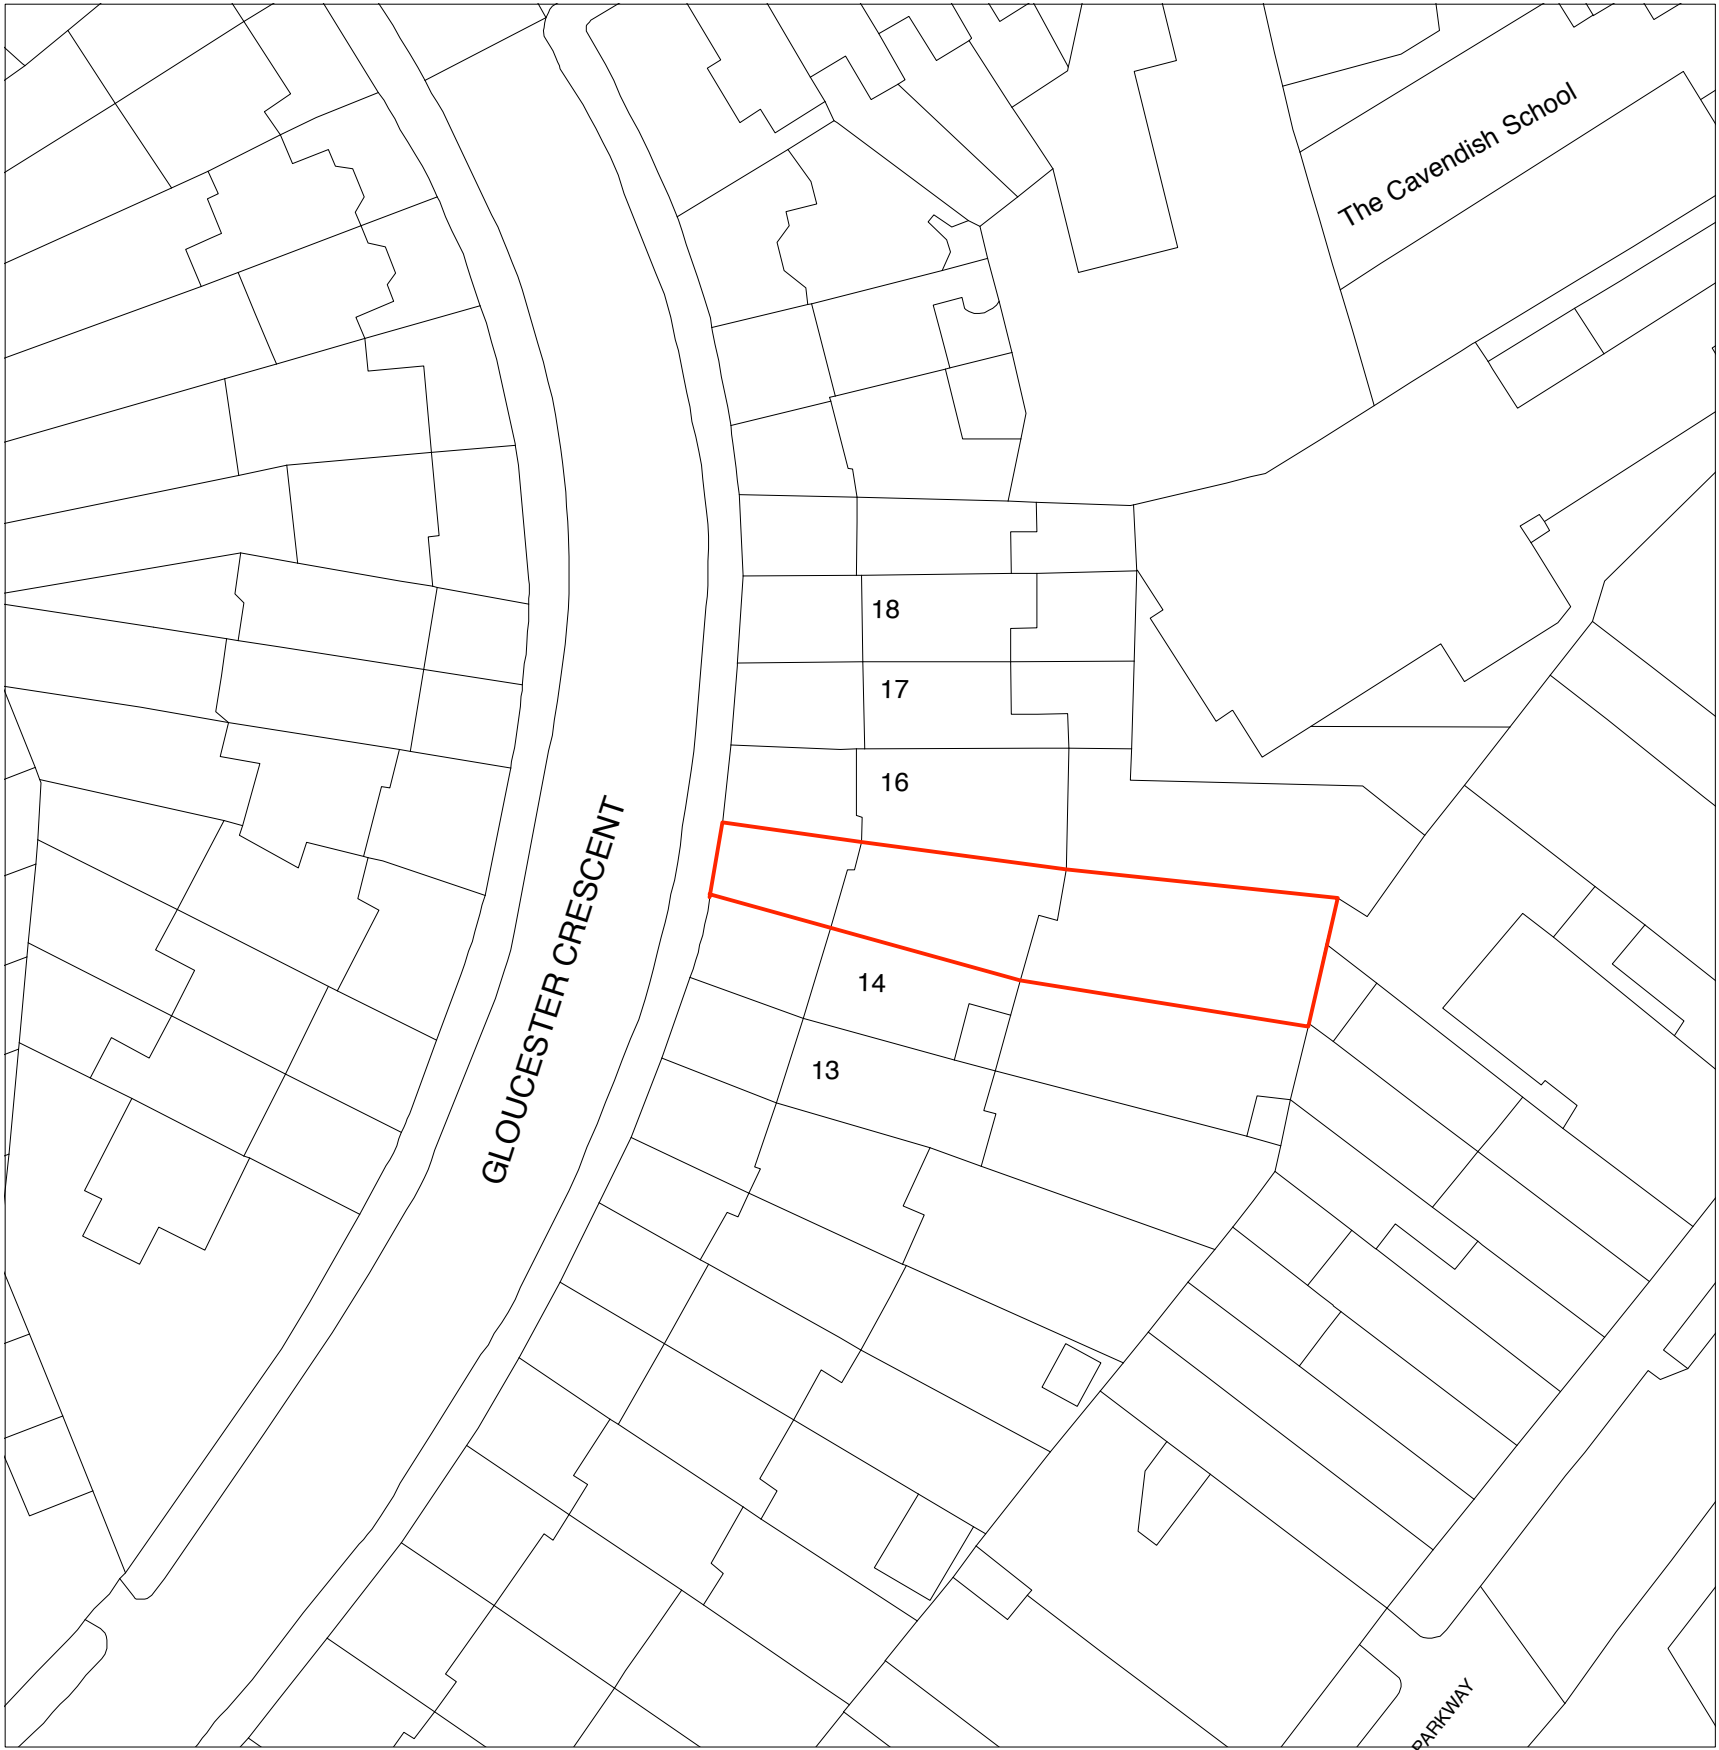

1 LOCATION PLAN
00 SCALE 1:1250

 

2 BLOCK SITE PLAN
00 SCALE 1:500

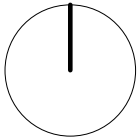

DAVID COOK ARCHITECTS

56 Clerkenwell Road
London EC1M 5PX

Tel: 020 7490 5483 Fax: 020 7490 5486

Client

RACHEL WEISZ

Scale AS SHOWN

Date 04/23

Drawn IP

Drawing Title

LOCATION AND BLOCK SITE PLAN

Job Title

15 GLOUCESTER CRESCENT

1827

E00